



MATERIALS

- Roof - brown concrete tiles
- Walls - cream painted roughcast render
- Walls - buff pitch faced artificial stone
- Windows - white u.p.v.c.

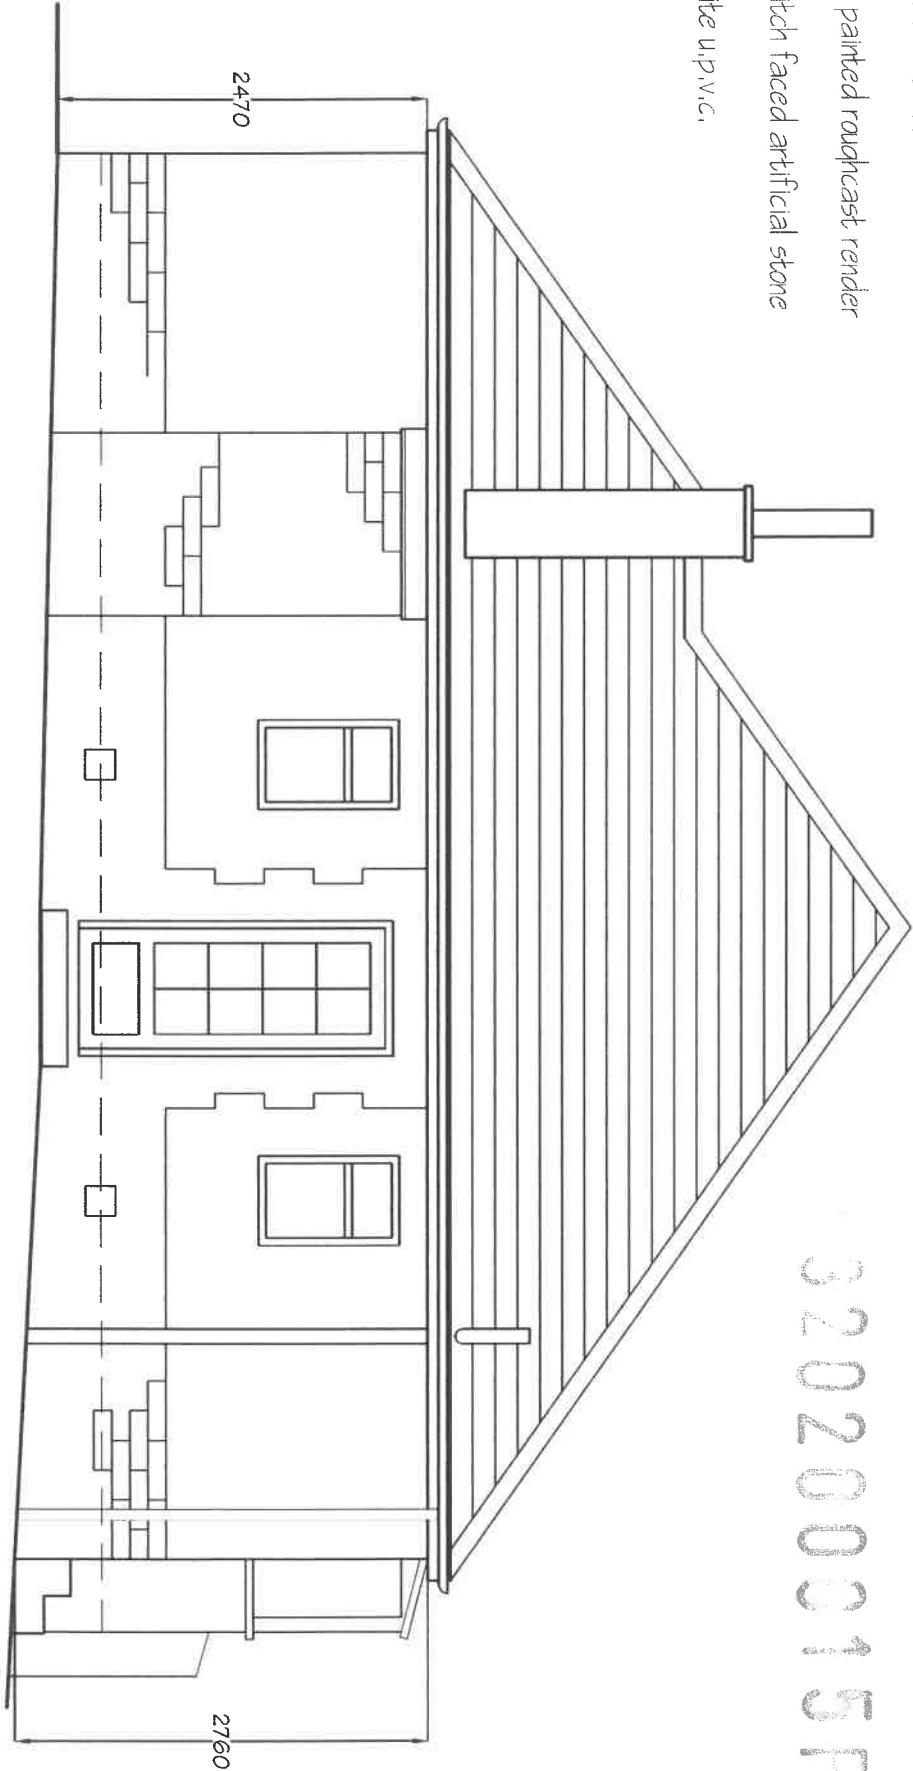


PD Construction Consultants
7 Beech Street, Clitheroe, Lancs
BB7 2LL
tel: 07976 771297
email: pdcc@hotmail.co.uk

 


Client: Miss A Woodruff			
Project: Proposed Alterations Sherburn Beechthorpe Avenue Waddington			
Drawing title: Existing West Elevation	Scale of Plot: 1:50	Date: 01.12.19	Drawn by: PD
Drawing no. 1150 - 04	Check: -		

MATERIALS

- Roof - brown concrete tiles
- Walls - cream K-Rend render
- Walls - buff pitch faced artificial stone
- Windows - white u.p.v.c.

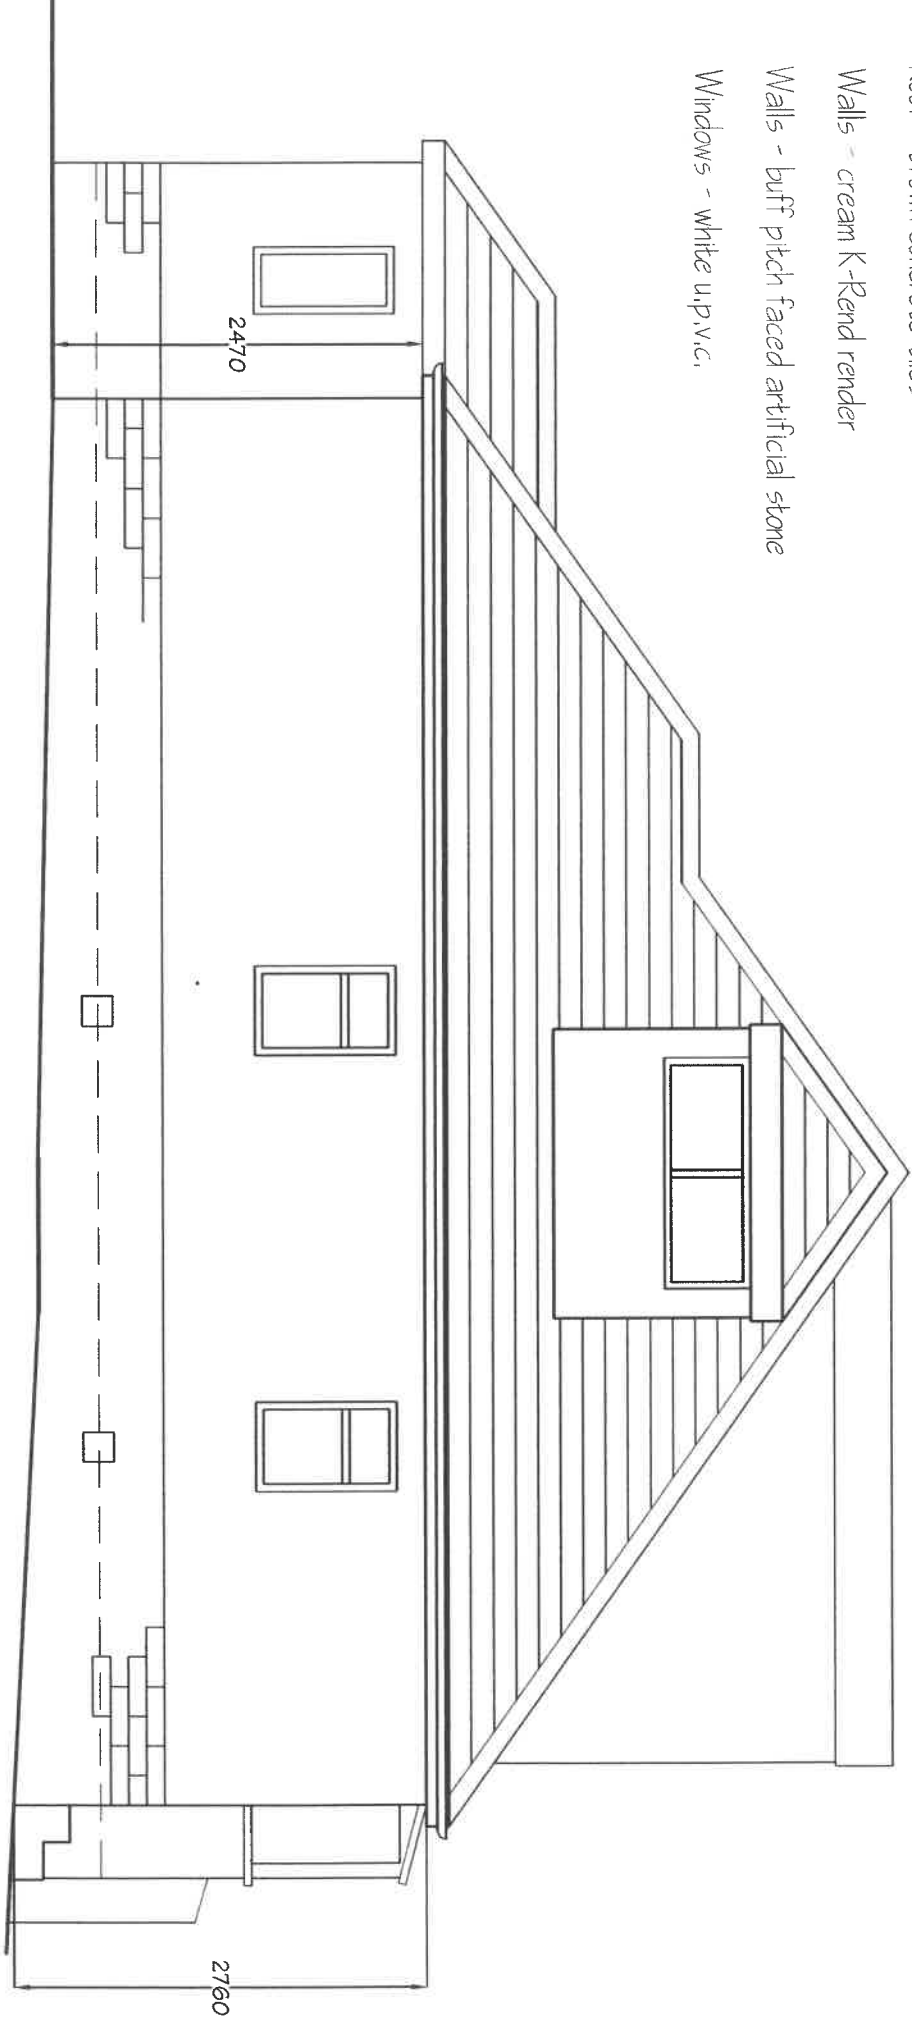

PD Construction Consultants
7 Beech Street, Clitheroe, Lancs
BB7 2LL
tel: 07976 771297
email: pdcc@hotmail.co.uk

 

Client: Miss A Woodruff			
Project: Proposed Alterations Sherburn Beechthorpe Avenue Waddington			
Drawing title: Proposed West Elevation	Scale of Plot: 1:50	Date: 04.12.19	Drawn by: PD
Drawing no. 1150 - 12	Check: -		