




North east elevation

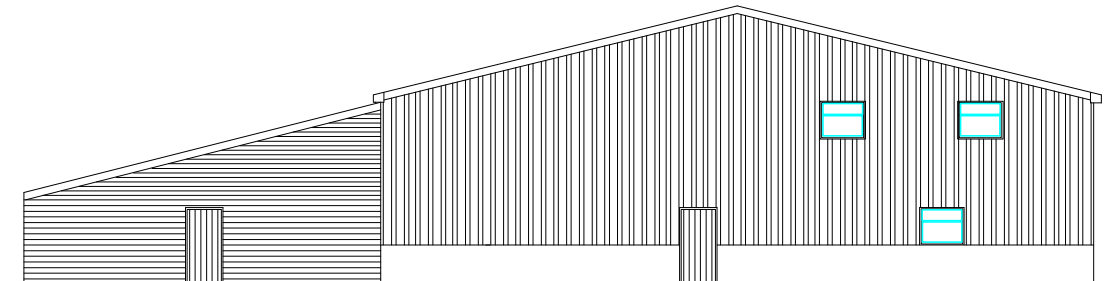

North west elevation

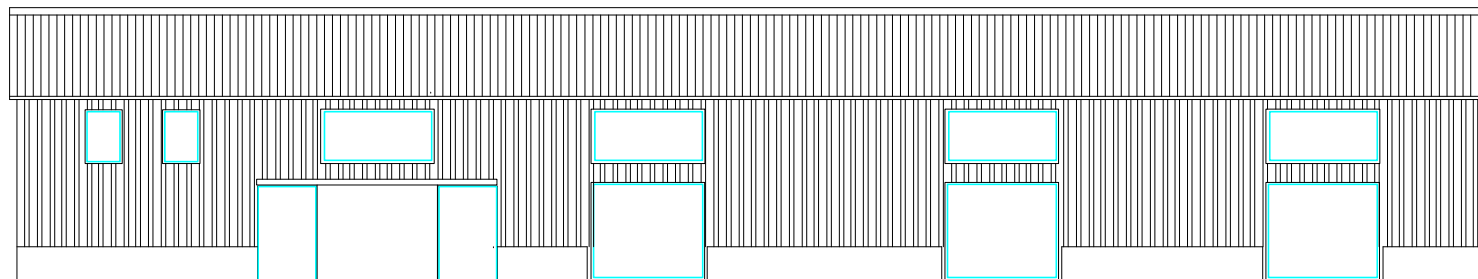

South west elevation

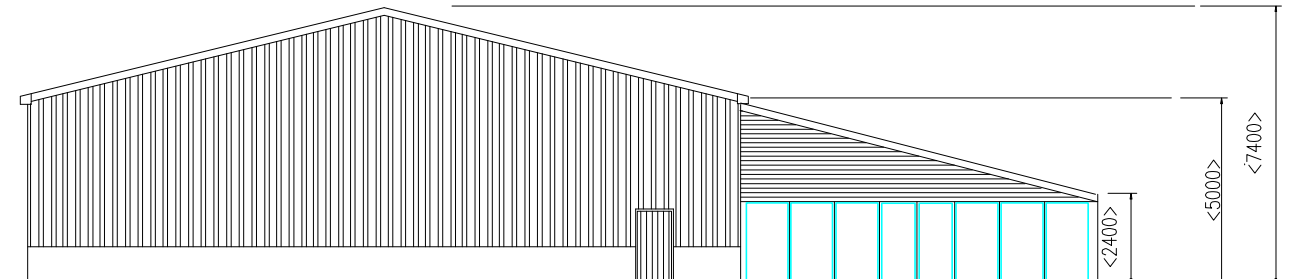

South west elevation

Hawkshaw Play Barn
Scale 1:200 @ A3

Materials:
Walls - Concrete panel to 1000m (main building) with
timber cladding above
Reception room - timber cladding
Windows - Timber frame double glazed
Doors - Timber and glass
Roof - Fibre cement