




front elevation.

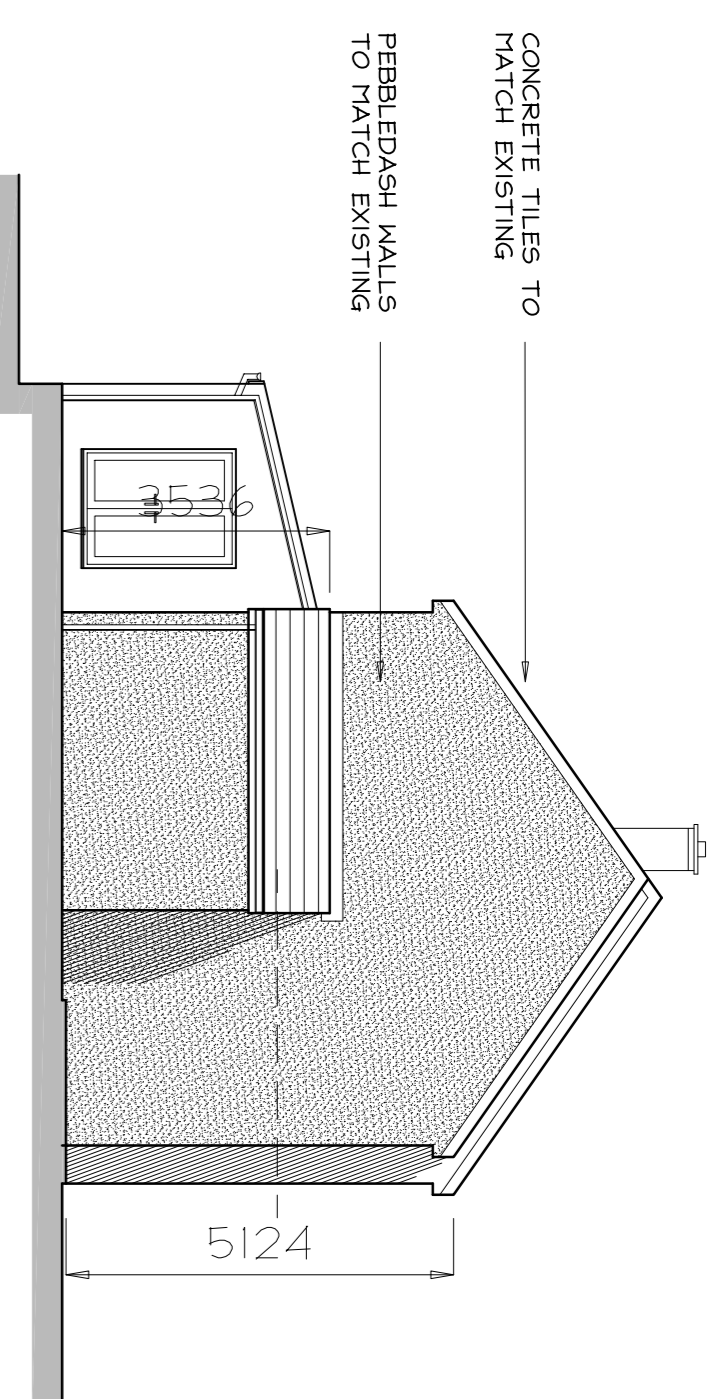


side elevation.

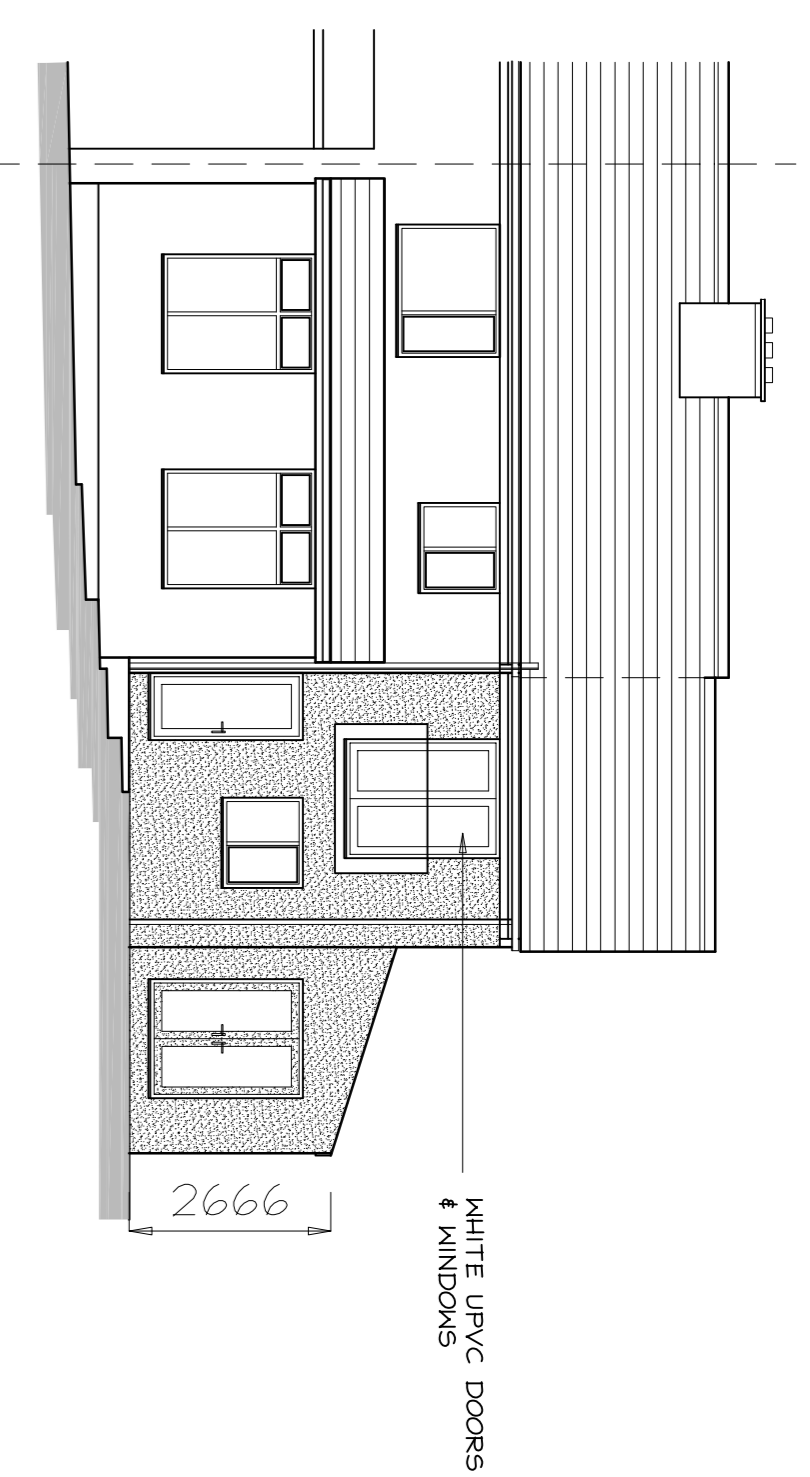


rear elevation.

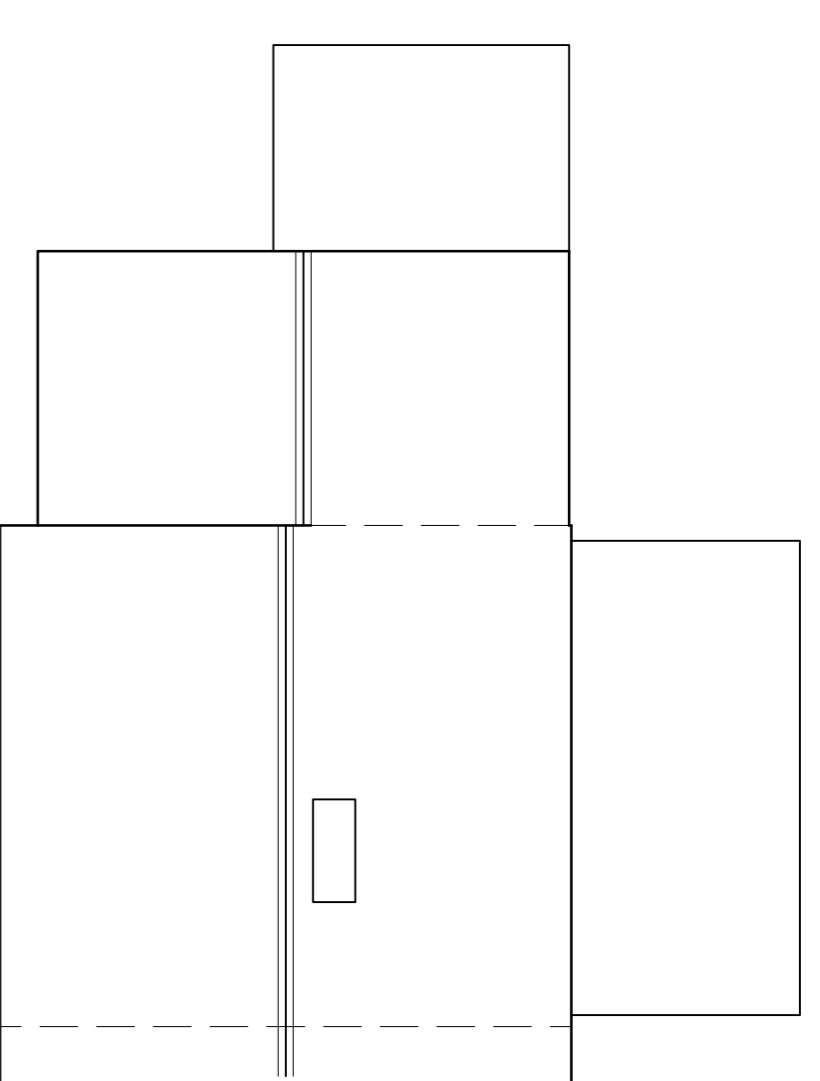


roof plan.

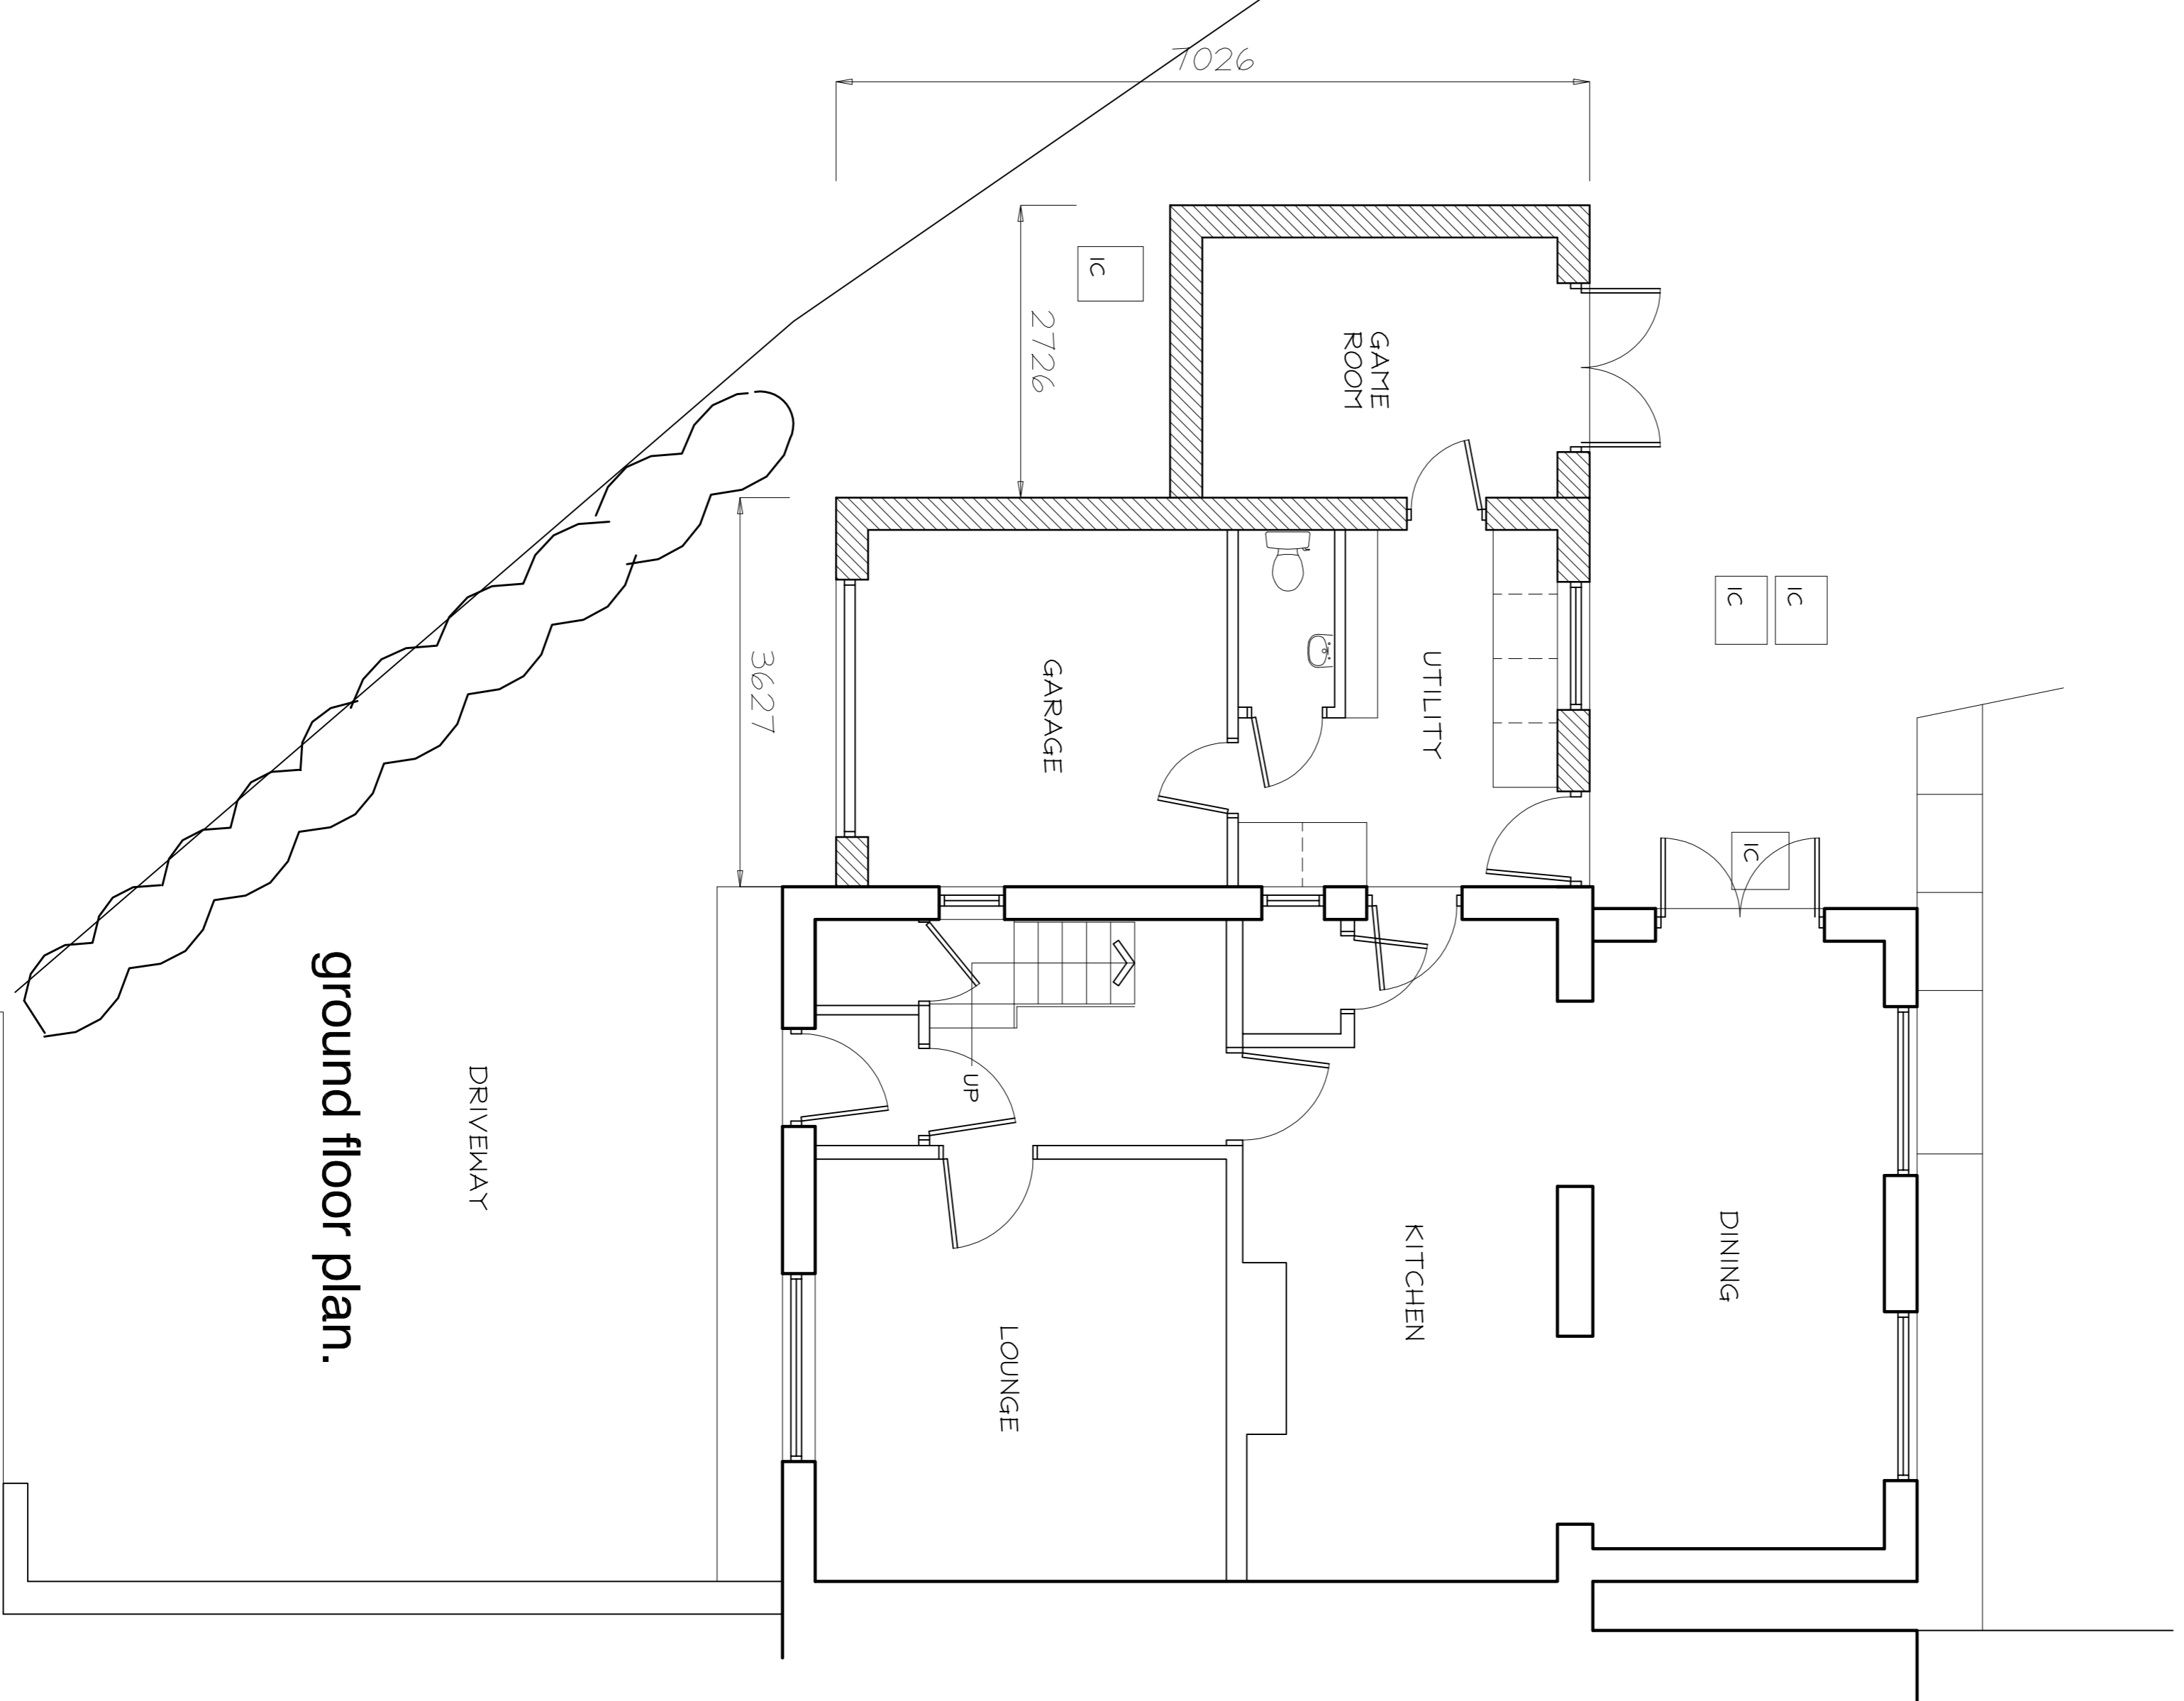

ground floor plan.

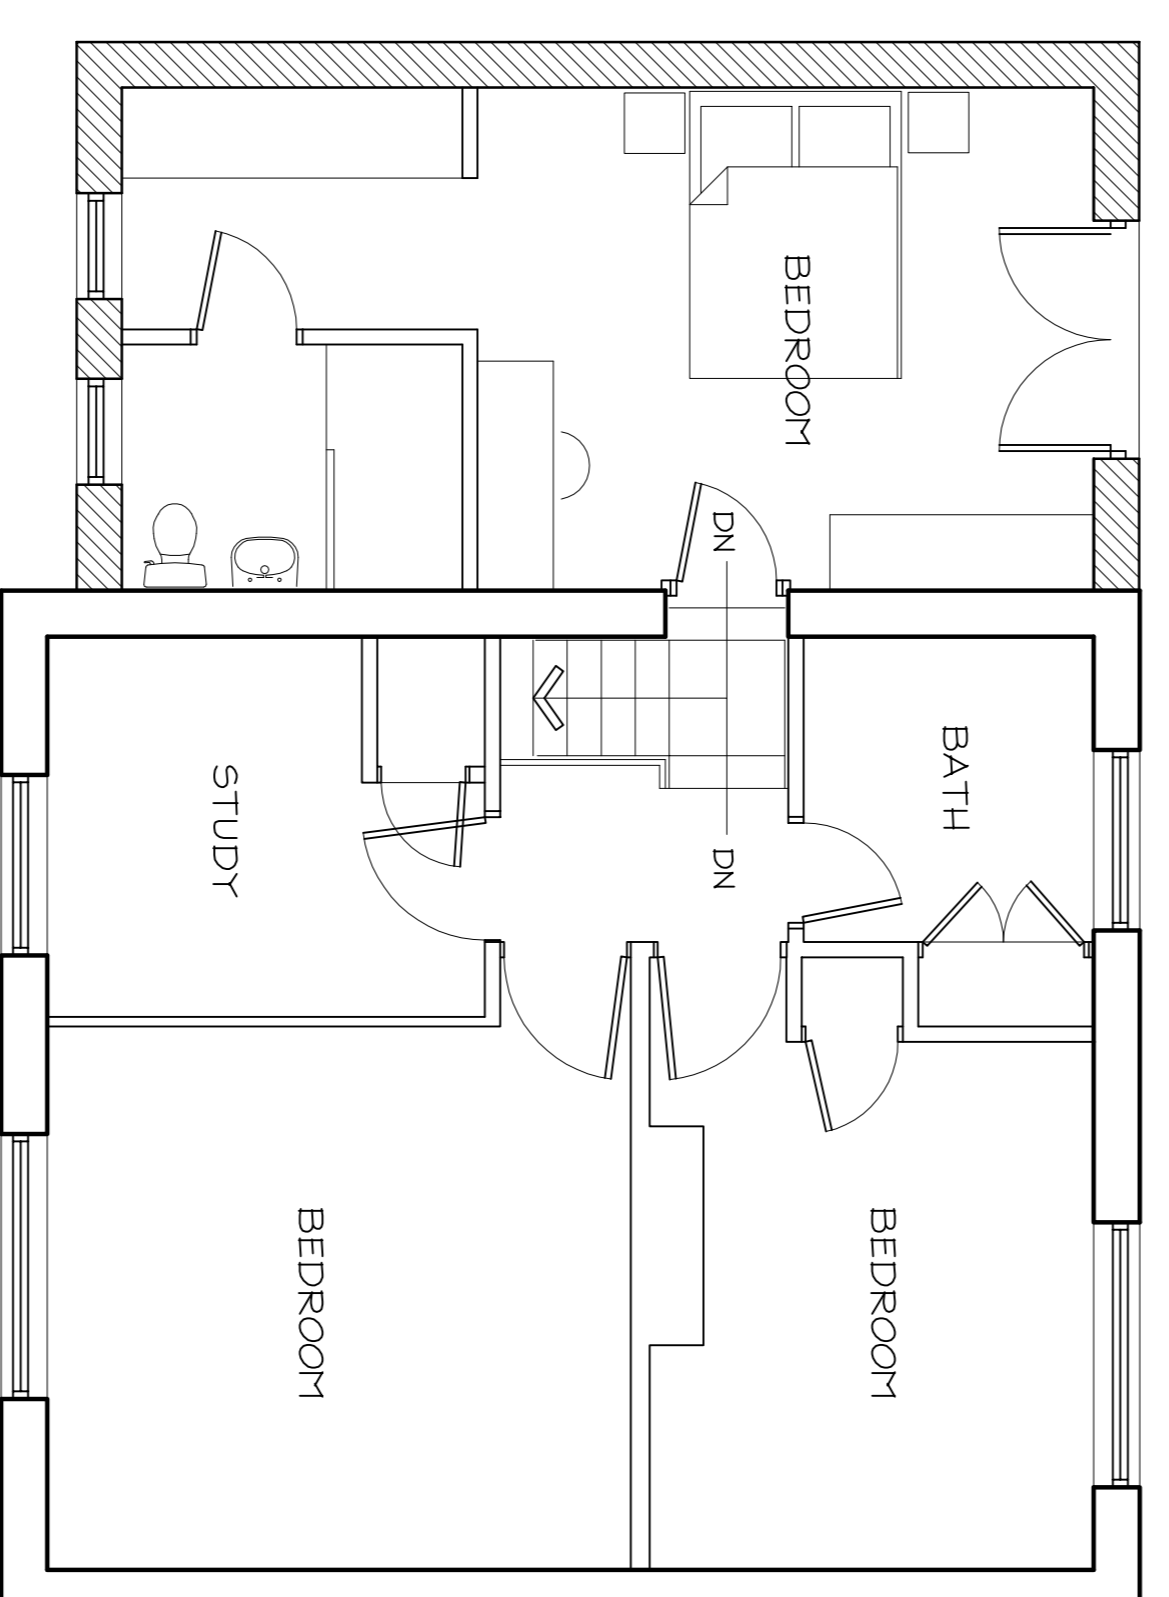

first floor plan.

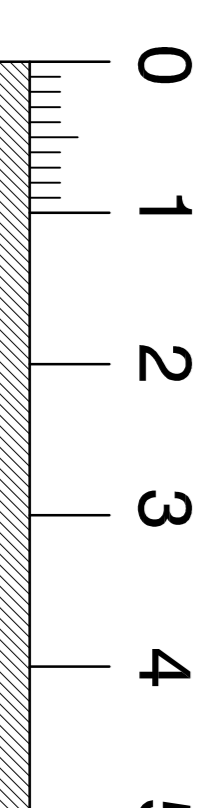

SCALE BAR in METRES (1:50)

Revisions

Project: PROPOSED TWO STOREY SIDE EXTENSION AT
17 DINKWOOD CRESCENT, CHATHURM

Drawing:

planning scheme

Client:

MR. B. WELLS

adm design

Royds House, Harden Road, Kettleock, Barnoldswick, Lancs. BB16 6TS
Tel / Fax : 01282 853335 Email: adm@admdesign @btinternet.com

Scale(s) 1:50 & 1:100 Date NOVEMBER 2014
Drawing no. ADP/19/35/02 Rev.