



DO NOT SCALE FROM PLAN, EXTENSION REAR WALL TO MEASURED AND AGREED ON SITE.
EXTENSION TO BE SITED AS PER LOOK OF PLAN

Random stone side and rear elevation.
party wall elevaton to be block and render
and follow building line of neighbour

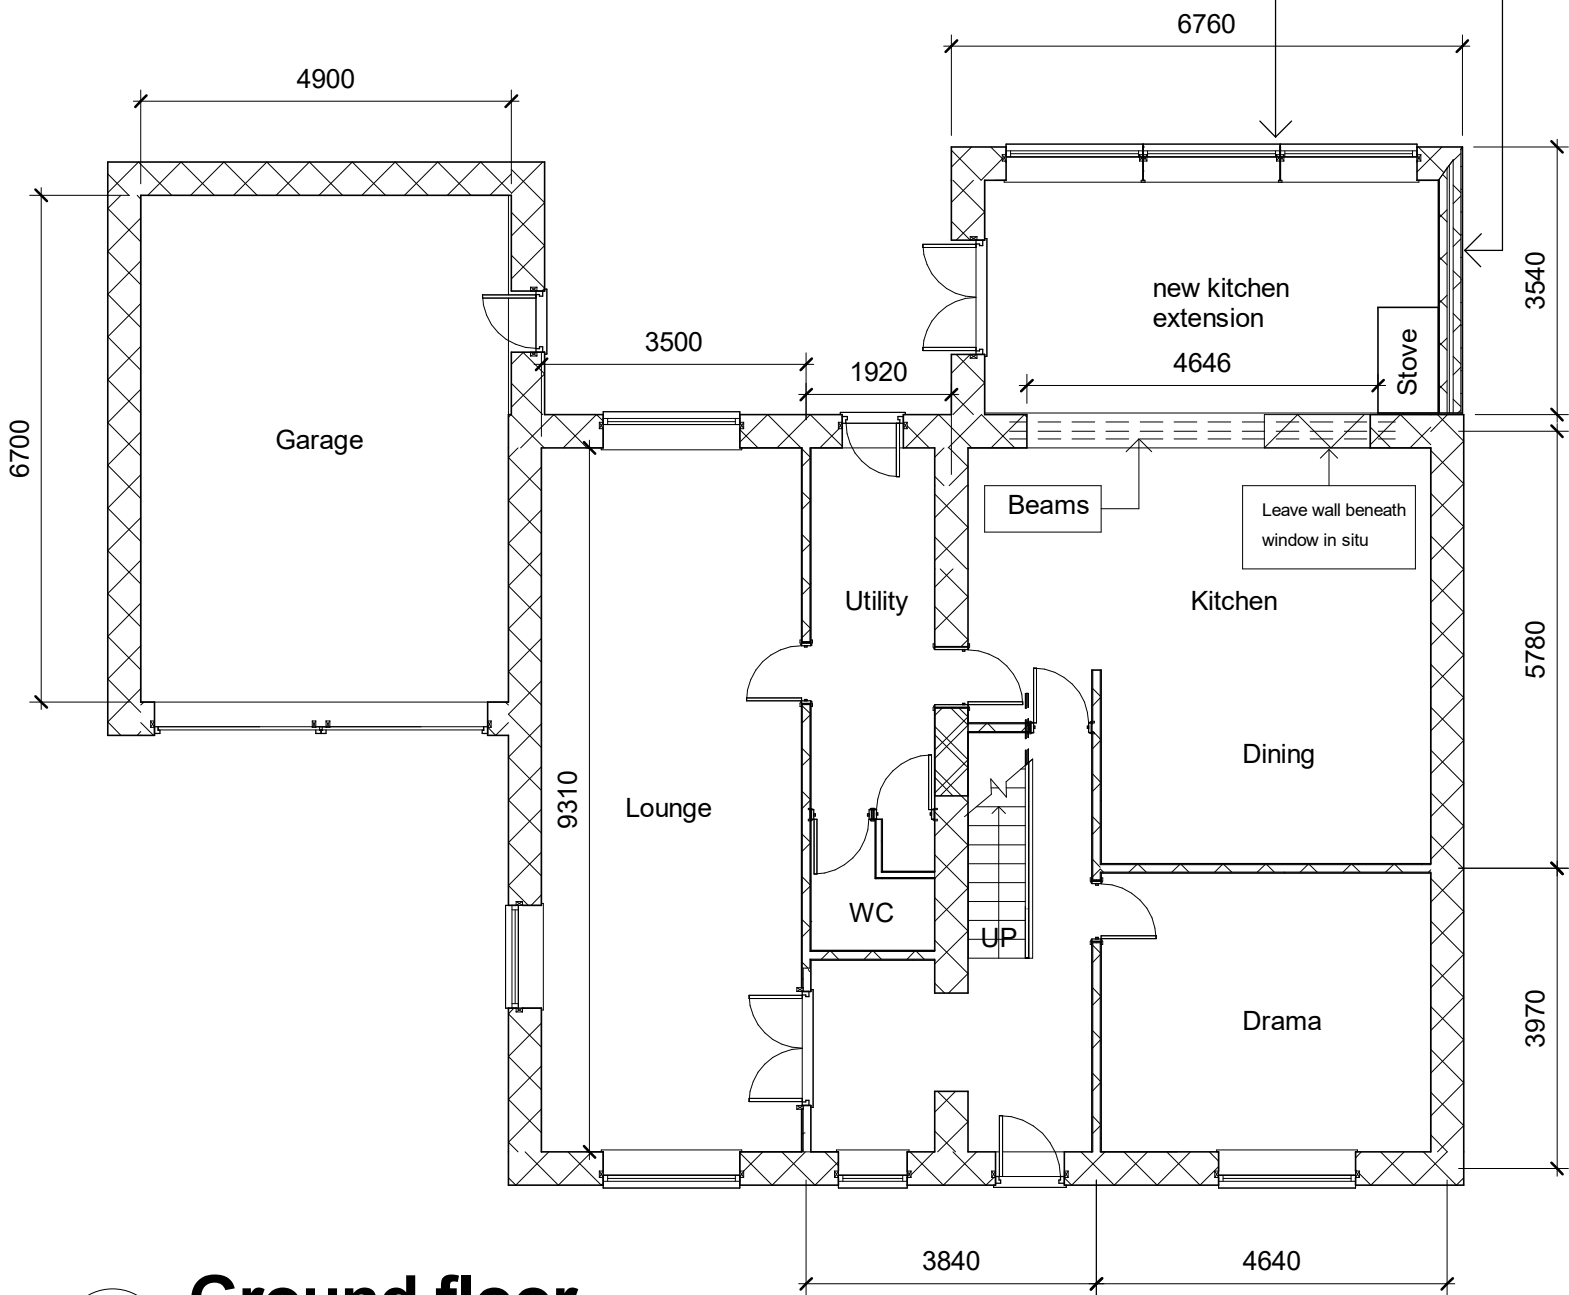

1 Ground floor
1 : 100

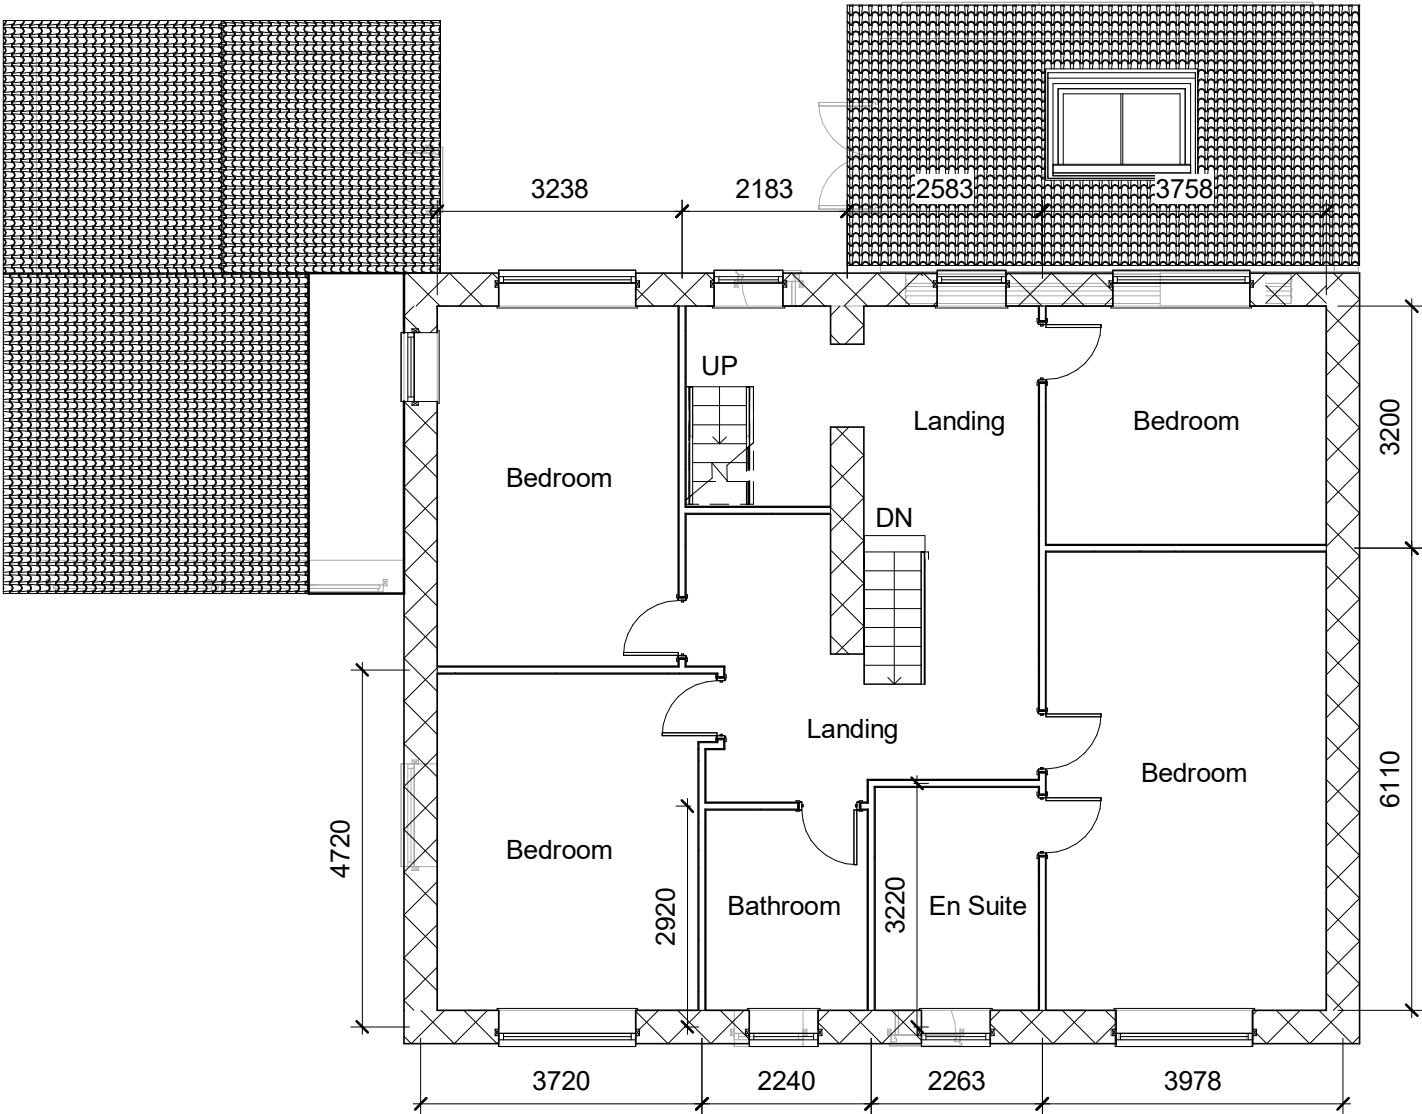

2 1st floor
1 : 100

No.	Description	Date

 AUTODESK www.autodesk.com/revit			
CODE	STATUS	SUITABILITY DESCRIPTION	PURPOSE OF ISSUE

PROJECT	Single story rear extension
SHEET	Proposed floor plan

CLIENT				Lower Commons House	
Date Issue Date		Project number Project Number		Scale (@ A3) 1 : 100	
Drawn by Author		DRWAING NUMBER			REV
Checked by Checker		B101			