



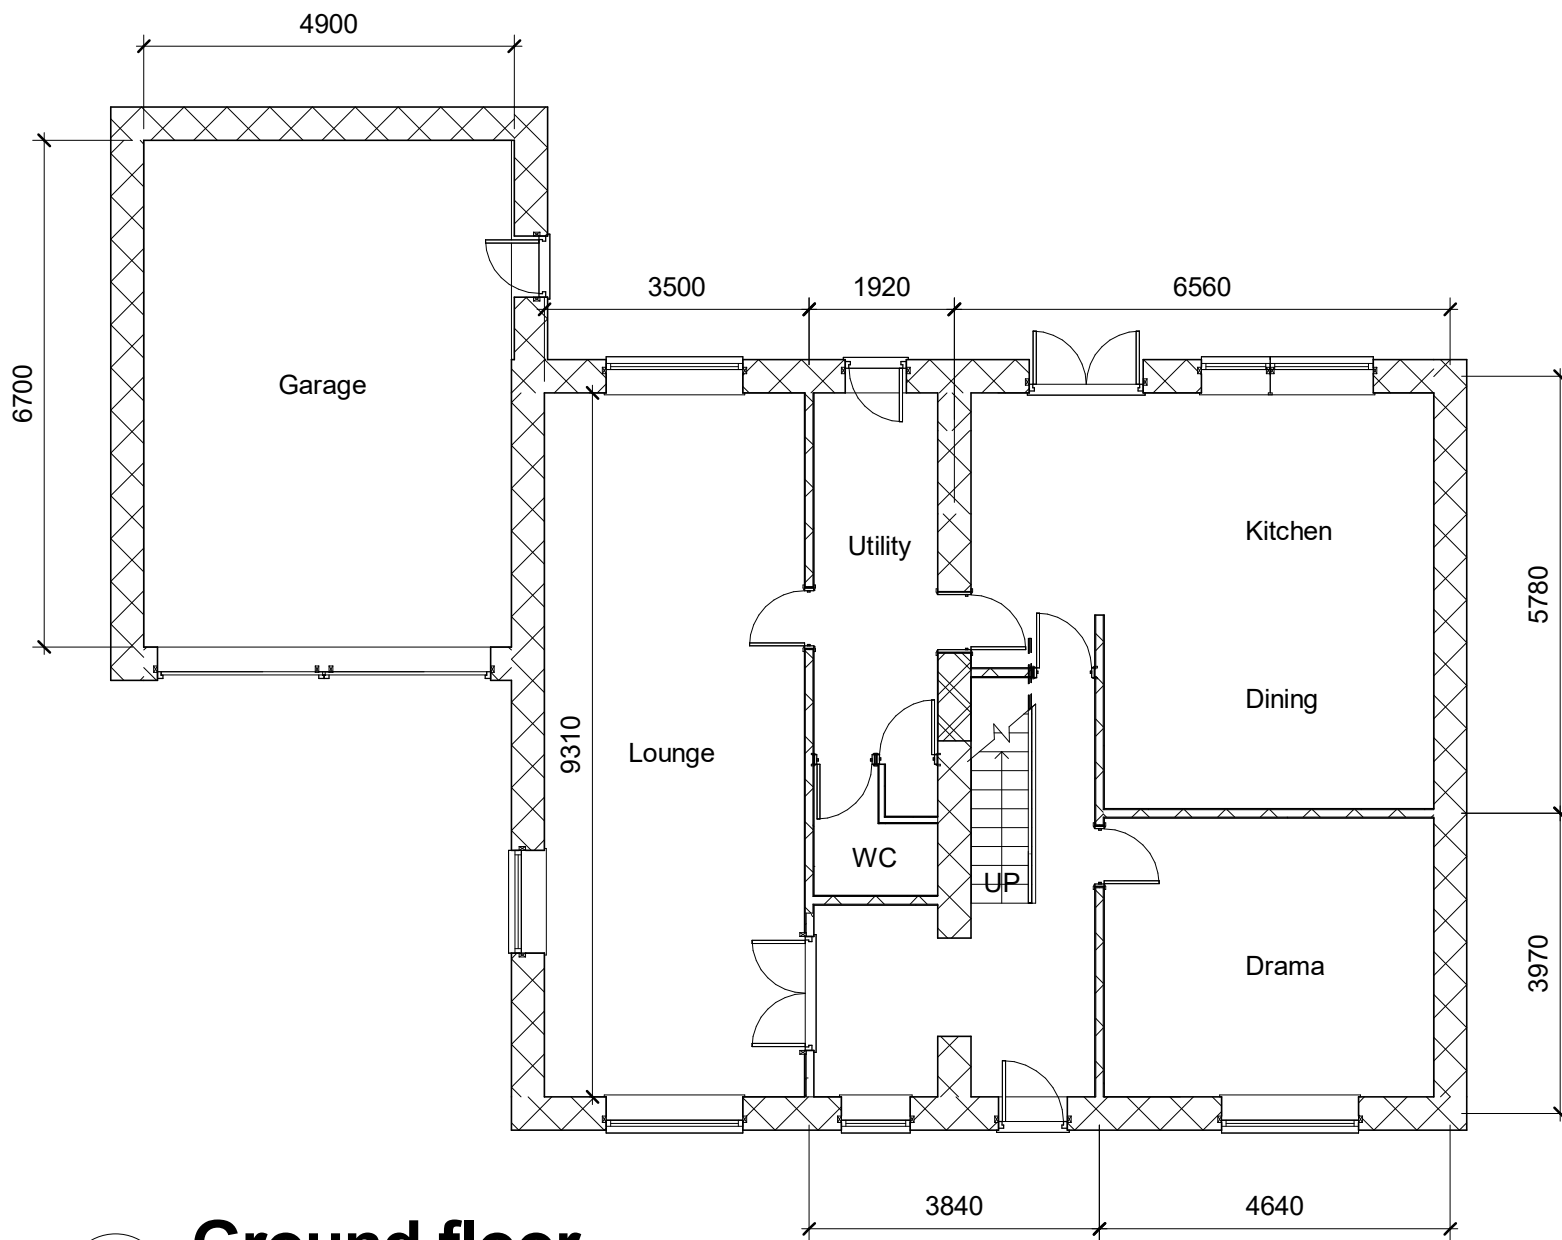

1 Ground floor
1 : 100

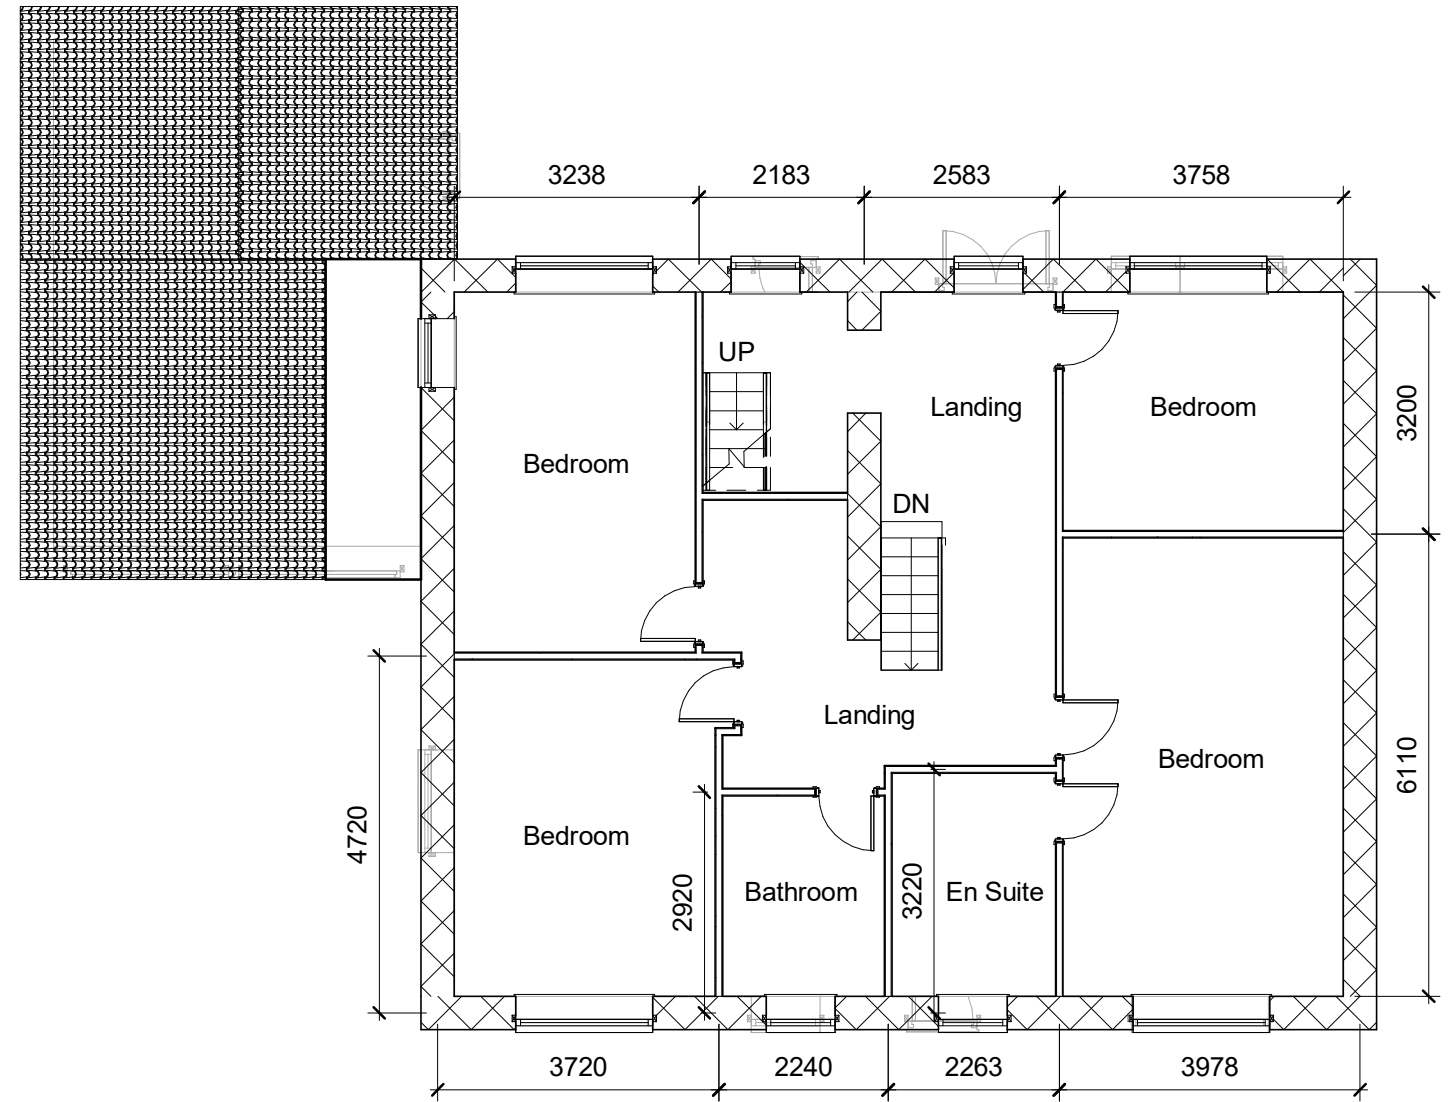

2 1st floor
1 : 100

	No.	Description	Date	 AUTODESK www.autodesk.com/revit				PROJECT Single story rear extension		CLIENT Lower Commons House		
										Date Issue Date	Project number Project Number	Scale (@ A3) 1 : 100
				CODE	STATUS	SUITABILITY DESCRIPTION	PURPOSE OF ISSUE	SHEET Existing floor plan		Drawn by Author	DRWAING NUMBER	
										Checked by Checker	A101	REV