

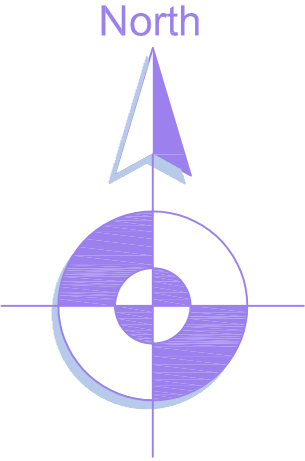


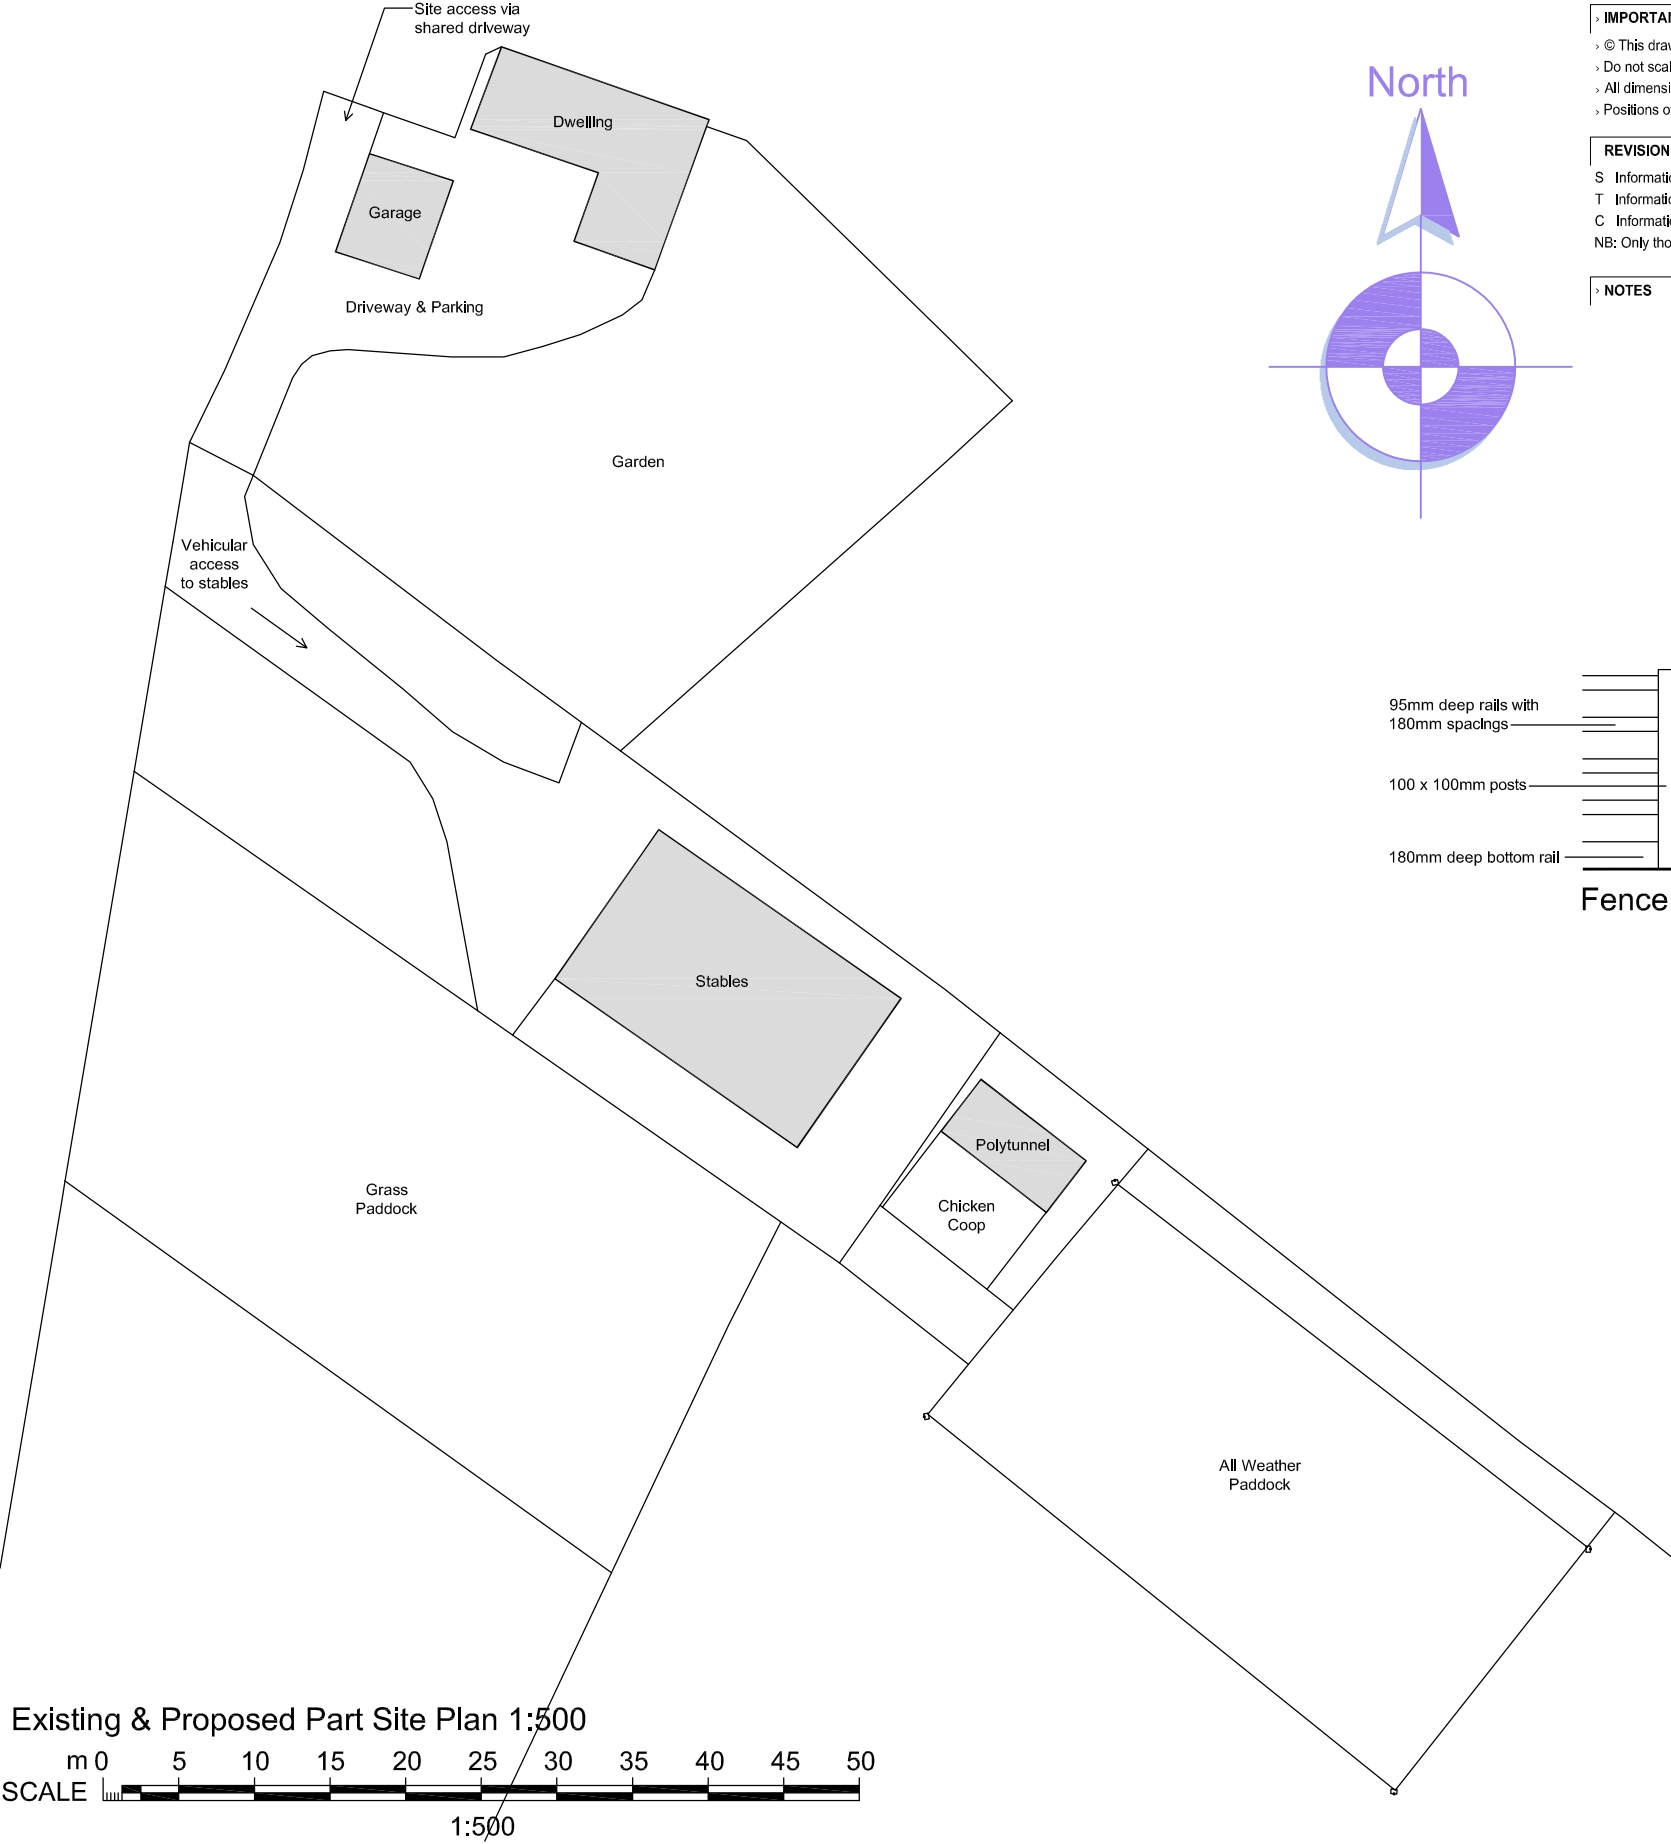

- › **IMPORTANT**
- › © This drawing is copyright and remains the property of this practice
 - › Do not scale this drawing
 - › All dimensions to be checked on site
 - › Positions of existing services to be confirmed prior to proceeding


- › **REVISION STATUS**
- S Information issued for feasibility or scheme design.
T Information issued for tender purposes only.
C Information issued for Construction.
NB: Only those drawings containing a C revision to be used for construction.

› **NOTES**

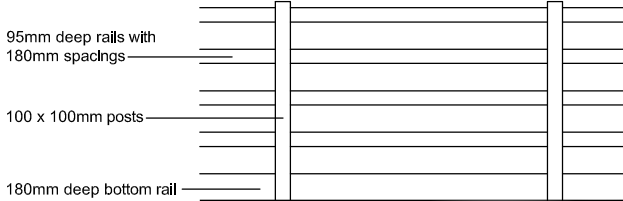


Fence Elevation 1:50

Existing & Proposed Part Site Plan 1:500

 

Existing & Proposed Plan 1:200

 

› REVISION	› DATE	› DESCRIPTION
› CLIENT Lynne Kenyon Welch House Cottage		
› PROJECT Retrospective Application for Menage & Lighting		
› DRAWING TITLE Location Plan		
› SCALE As noted@A3Dec '19	› DATE A3Dec '19	› DRAWN PRH
› DRG NO. EAD_076_02		› CHECKED PRH
		› REVISION

Evolve Architectural Design Ltd
2 St Matthews School House
Stanhill Lane
Oswaldtwistle
Accrington
Lancashire BB5 4PZ
T 01254 469702
M 07957 592102
E paul@evolvead.co.uk
www.evolvead.co.uk