

EXISTING SITE PLAN


5 FLEET STREET - LONGRIDGE - PRESTON - PR3 3ED




DORMER EXTENSION		
MR B HOYLES		
5 FLEET STREET		
LONGRIDGE		
PRESTON PR3 3ED		
EXISTING SITE PLAN		
Dwg No.	JM-0174001	Rev -
-	-	-
SCALE - 1:200 (A3);.....DRAWN: J.MONKS		
MONKS ARCHITECTURAL DESIGN		
25 Birchfield Drive - Longridge- Preston - PR3 3HP		

EXISTING FLOOR PLANS & ELEVATIONS

5 FLEET STREET - LONGRIDGE - PRESTON - PR3 3ED

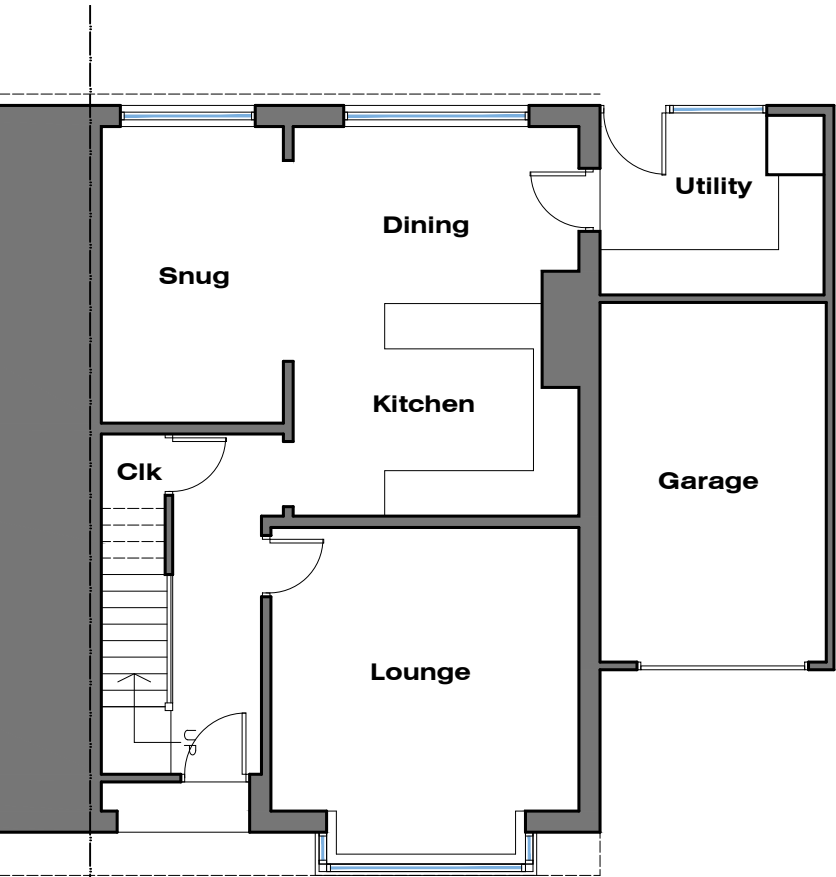


GROUND FLOOR PLAN

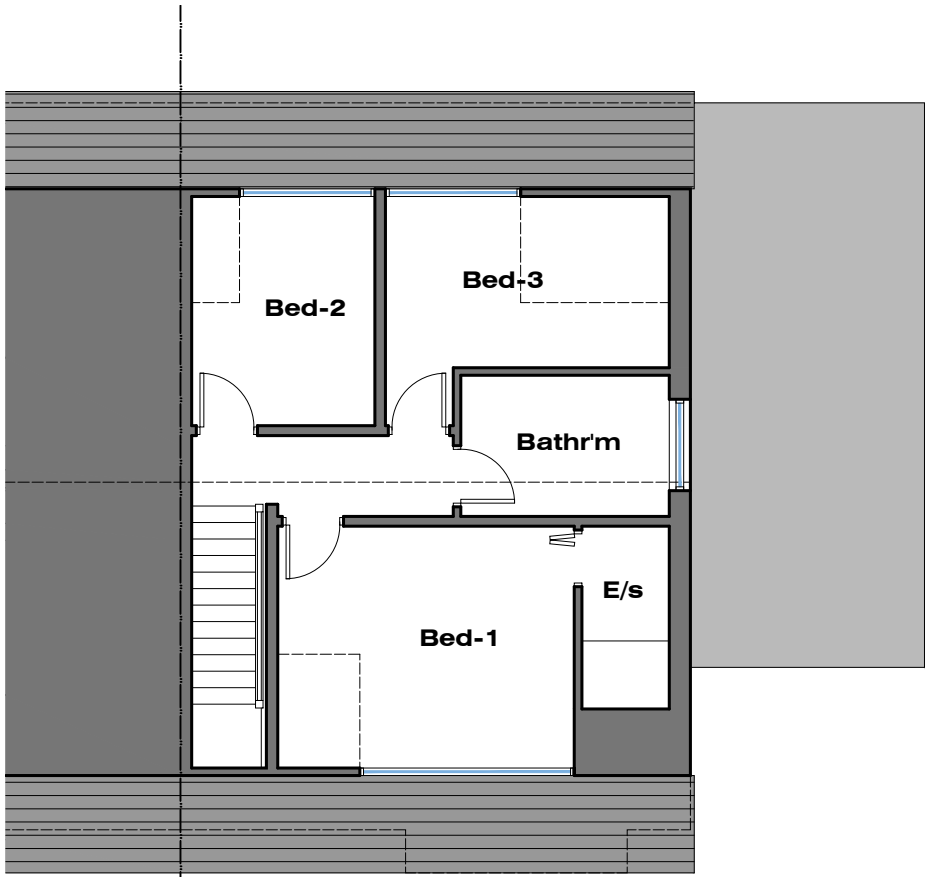

FIRST FLOOR PLAN




Rear (North) Elevation

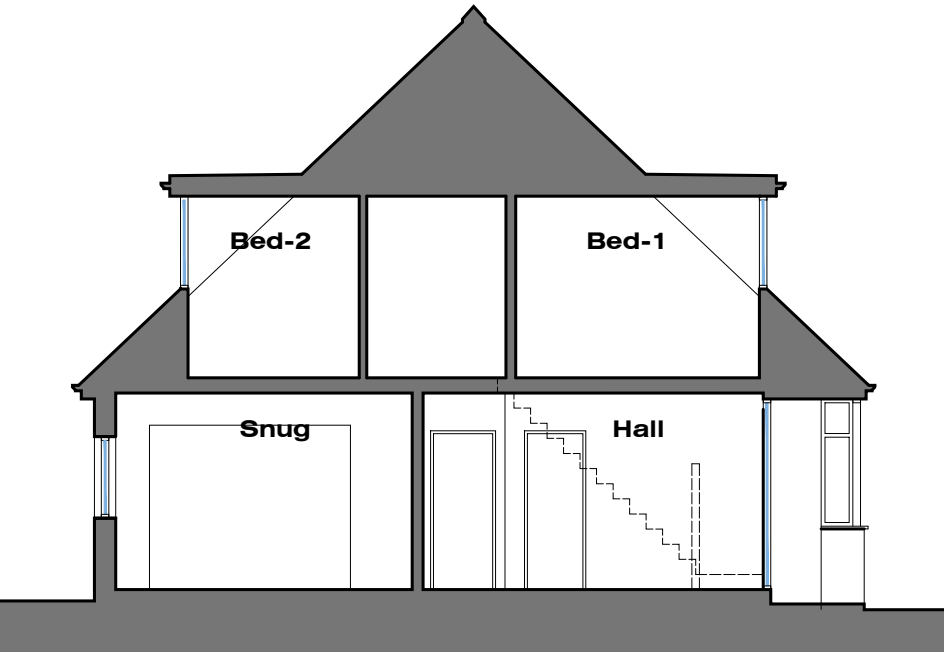

Side (West) Sectional Elevation



Front (South) Elevation

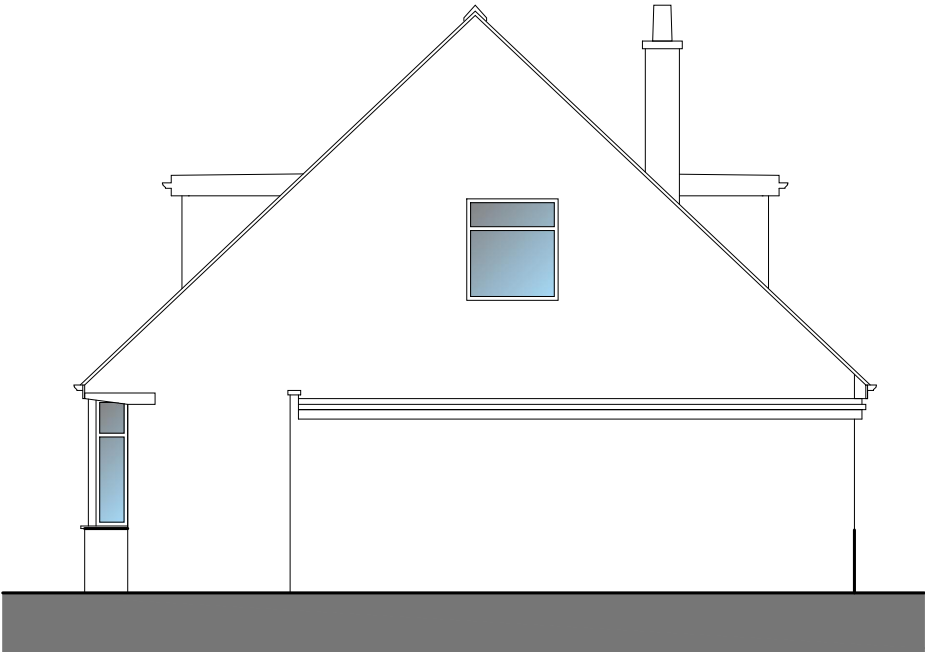

Side (East) Elevation


DORMER EXTENSION MR B HOYLES 5 FLEET STREET LONGRIDGE PRESTON PR3 3ED		
EXISTING FLOOR PLANS & ELEVATIONS		
Dwg No.	JM-0174002	Rev -
SCALE - 1:100 (A3);.....DRAWN: J.MONKS		
MONKS ARCHITECTURAL DESIGN 25 Birchfield Drive - Longridge- Preston - PR3 3HP		

PROPOSED SITE PLAN

5 FLEET STREET - LONGRIDGE - PRESTON - PR3 3ED




Scale 1:200

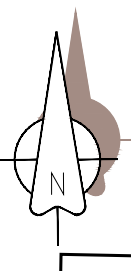

DORMER EXTENSION MR B HOYLES 5 FLEET STREET LONGRIDGE PRESTON PR3 3ED		
PROPOSED SITE PLAN		
Dwg No.	JM-0174003	Rev -
SCALE - 1:200 (A3);.....DRAWN: J.MONKS		
MONKS ARCHITECTURAL DESIGN 25 Birchfield Drive - Longridge- Preston - PR3 3HP		

PROPOSED FLOOR PLANS & ELEVATIONS

5 FLEET STREET - LONGRIDGE - PRESTON - PR3 3ED

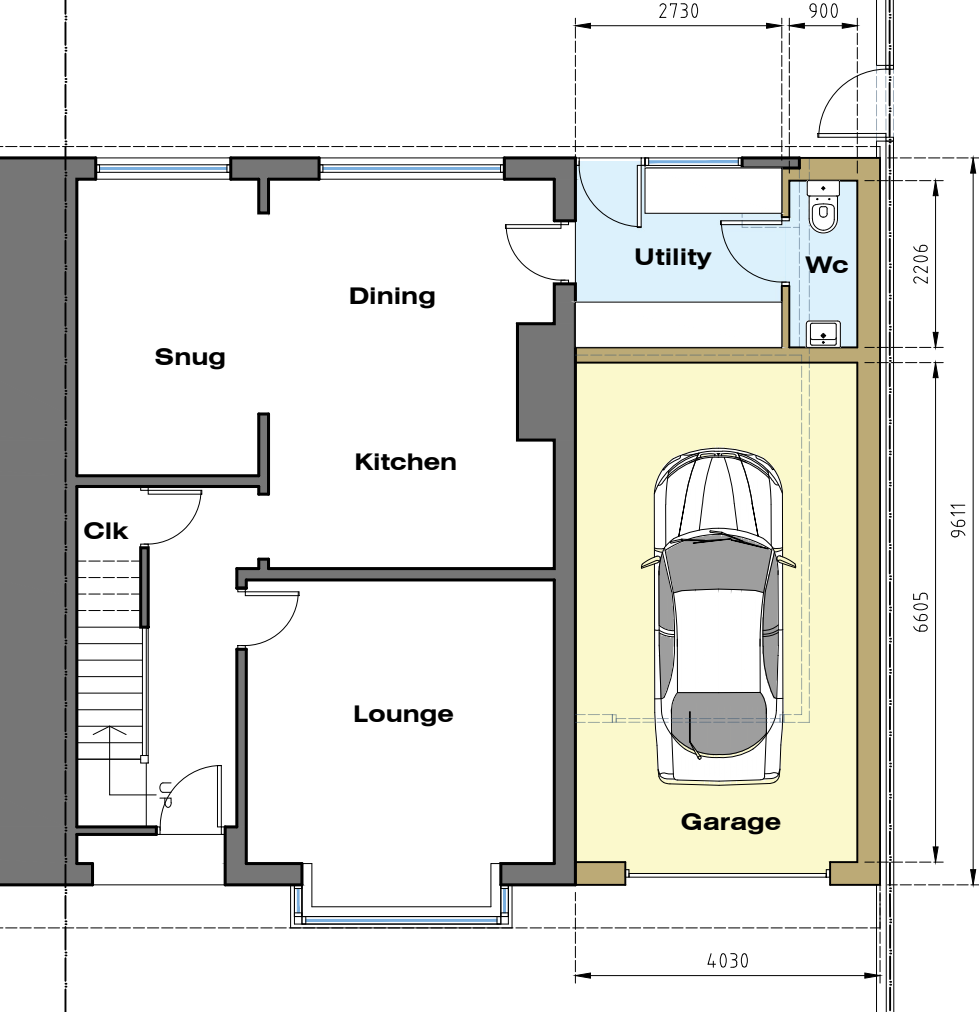


GROUND FLOOR PLAN




FIRST FLOOR PLAN



Rear (North) Elevation

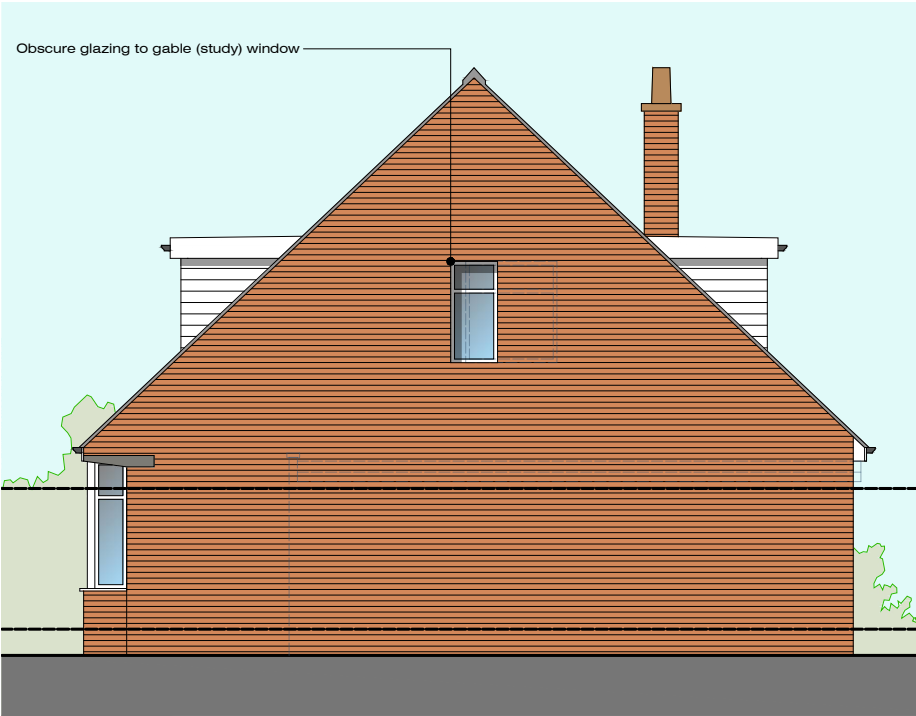

Side (East) Elevation

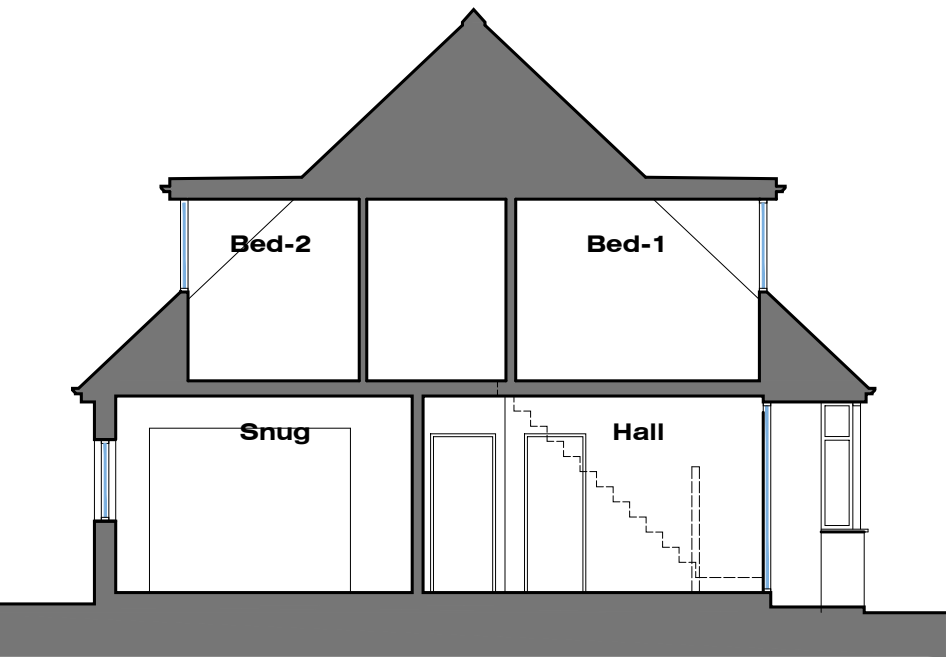

Side (West) Sectional Elevation



Front (South) Elevation

DORMER EXTENSION
MR B HOYLES
5 FLEET STREET
LONGRIDGE
PRESTON PR3 3ED

PROPOSED FLOOR
PLANS & ELEVATIONS

Dwg No. **JM-0174004** Rev **B**

Rev-B Planning Application JM 10.12.19

SCALE - 1:100 (A3);.....DRAWN: J.MONKS

MONKS ARCHITECTURAL DESIGN
25 Birchfield Drive - Longridge- Preston - PR3 3HP