


PROPOSED SITE PLAN

5 FLEET STREET - LONGRIDGE - PRESTON - PR3 3ED

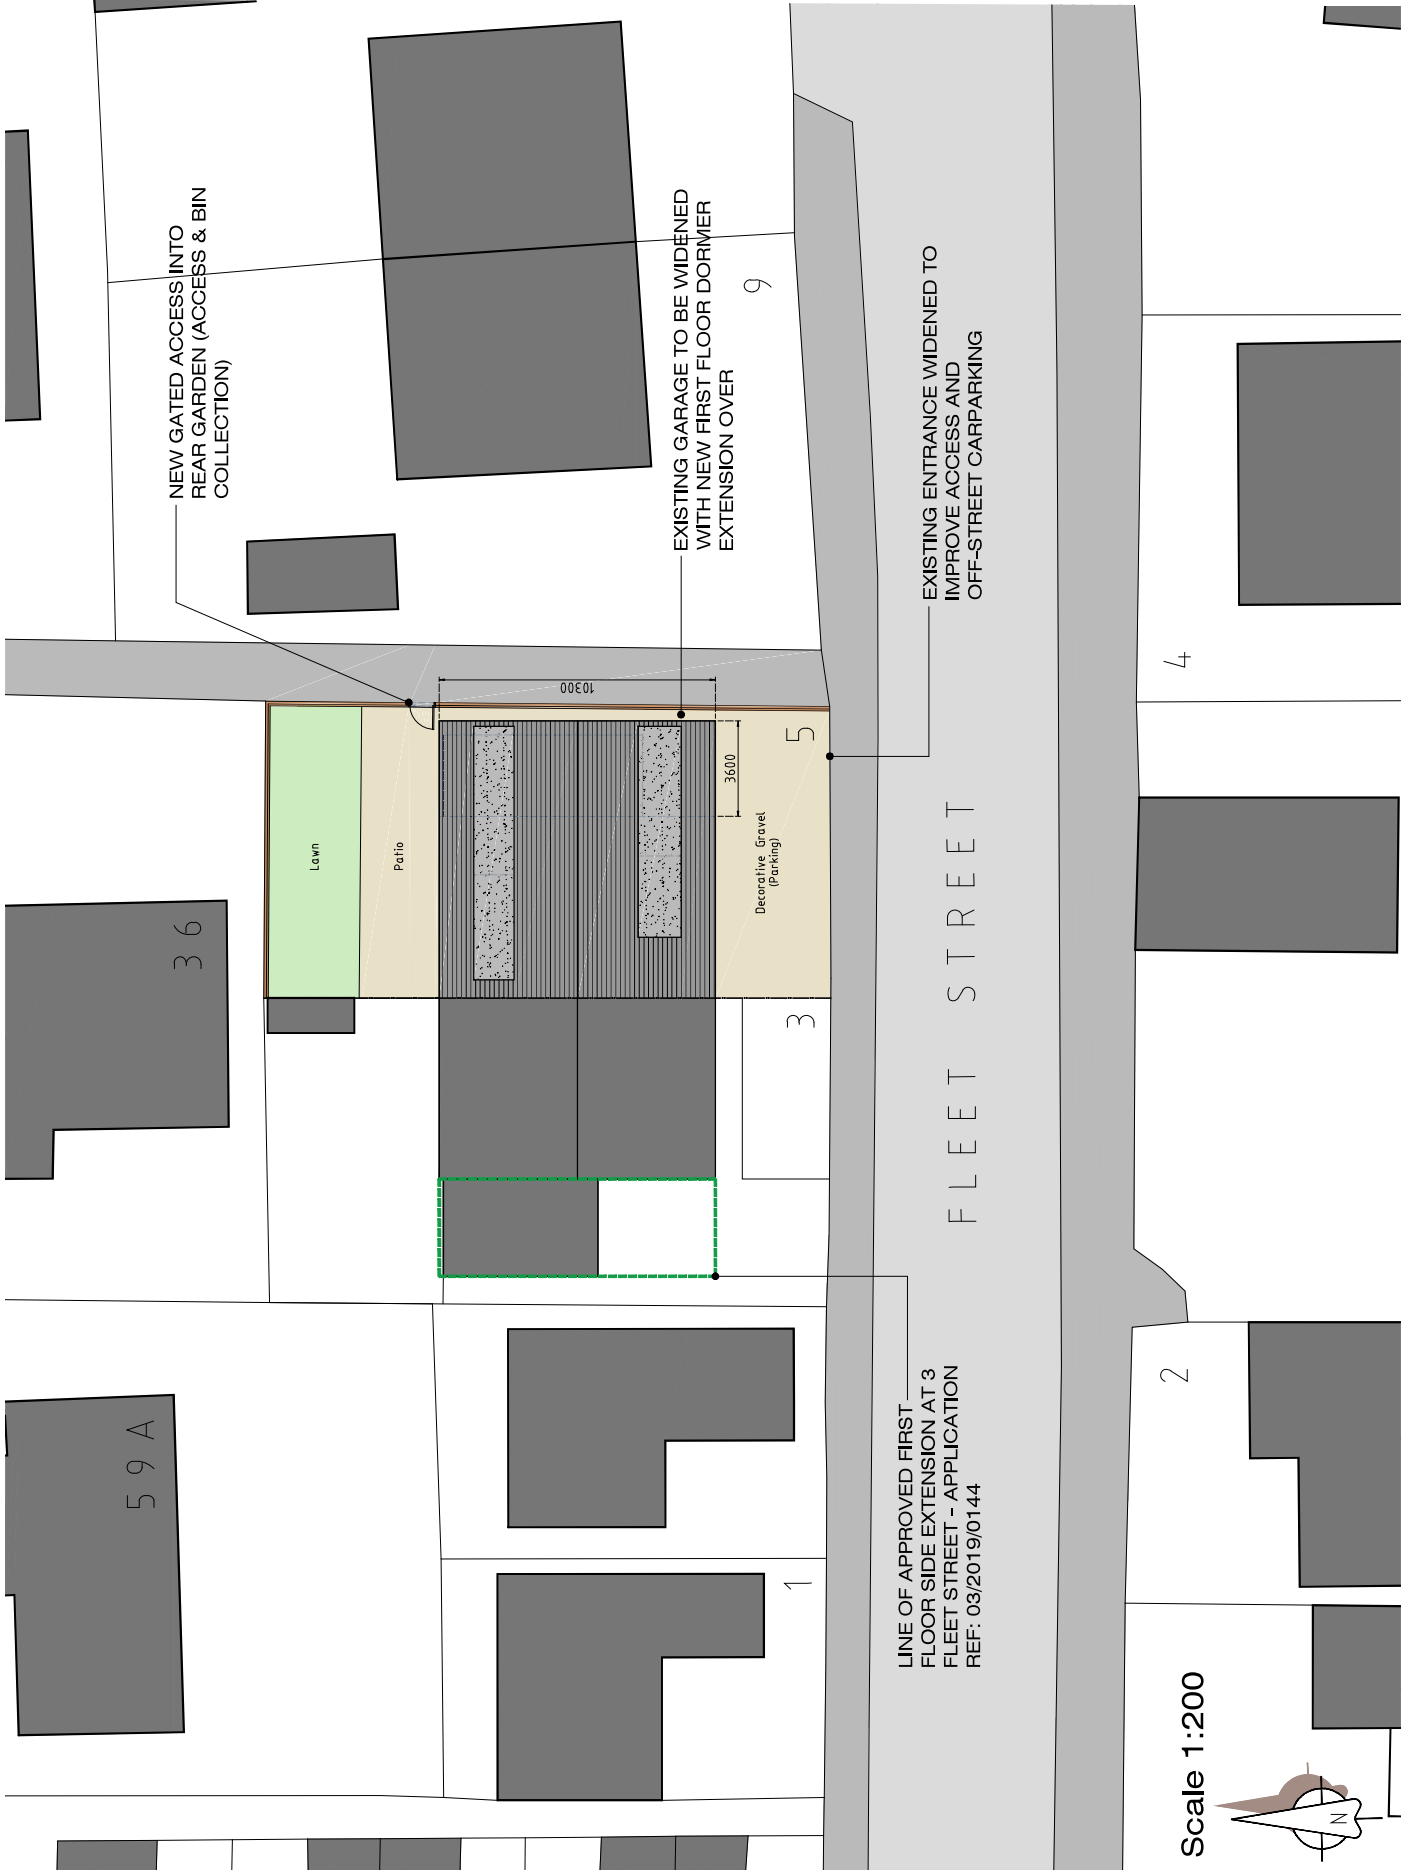

DORMER EXTENSION	
MR B HOYLES	
5 FLEET STREET	
LONGRIDGE	
PRESTON PR3 3ED	
PROPOSED SITE PLAN	
Dwg No.	JM-0174/003
Rev	A
Scale	1:200 (A3)
Drawn	JM
Check	JM
Date	18/05/20
MONKS ARCHITECTURAL DESIGN	
28 Birchfield Drive - Longridge - Preston - PR3 3ED	