



Proposed South Elevation

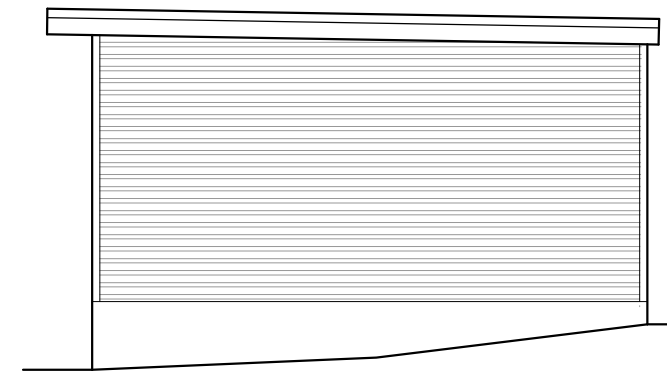


Proposed East Elevation



Proposed North Elevation

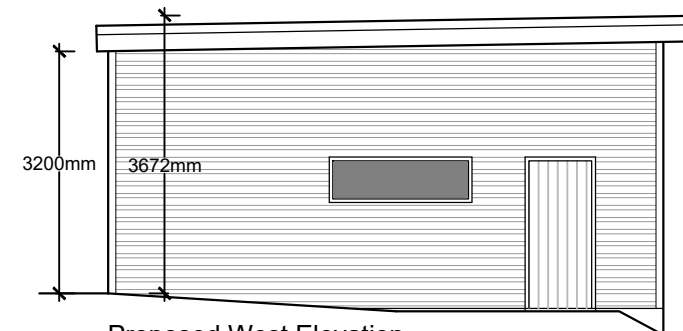


Proposed West Elevation

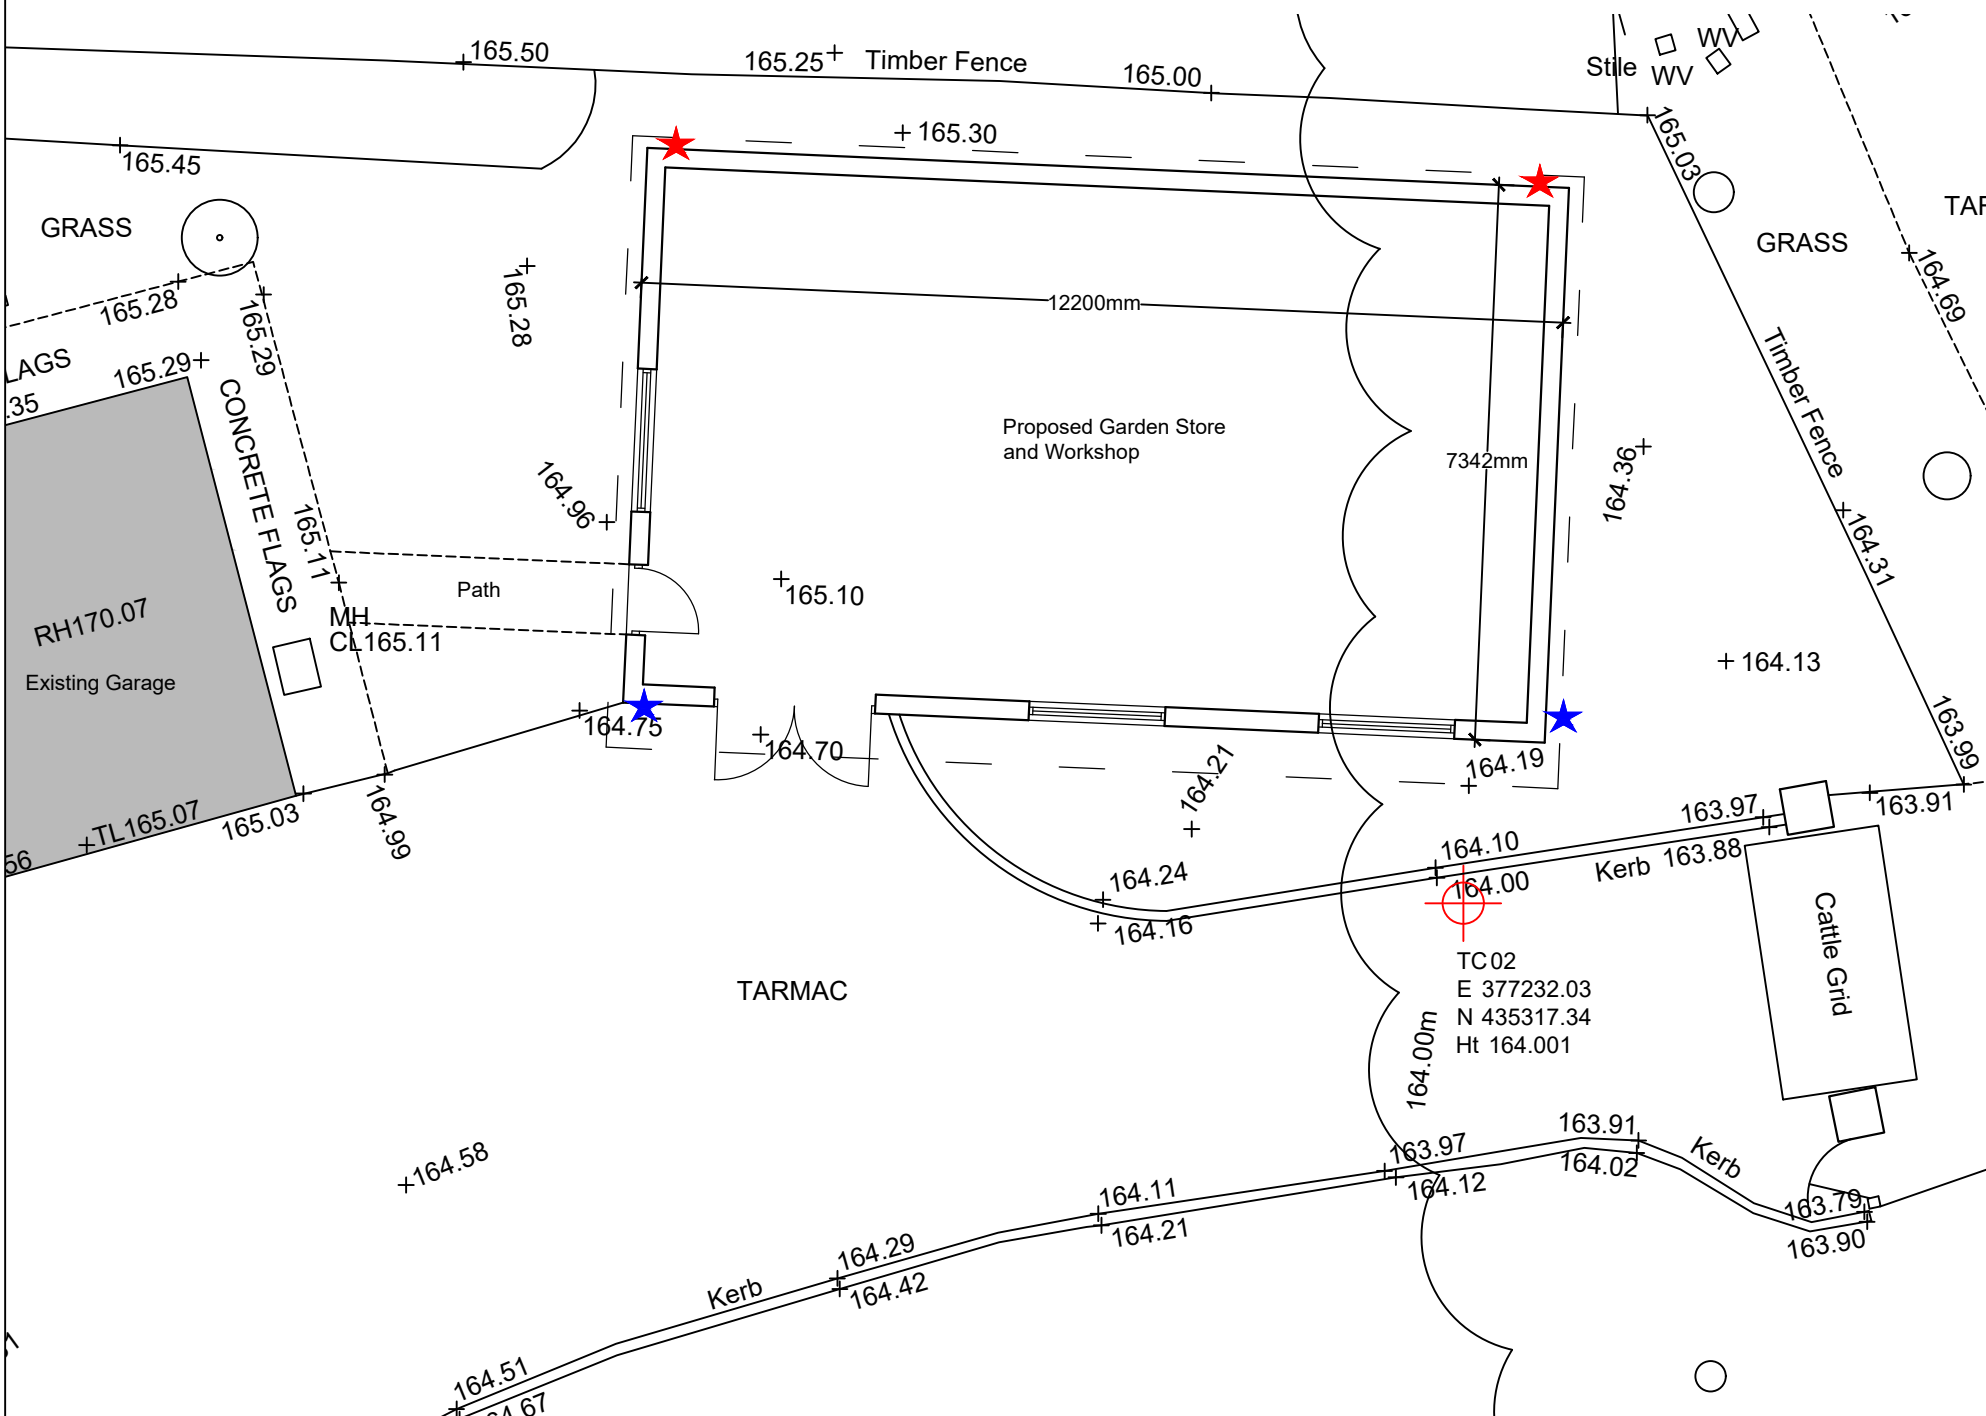

Proposed Plan

★ RSPB nest boxes to be located on the north elevation of the building. Terracotta nest cup made to actual dimensions of nests built by wild birds



★ Kent bat boxes located on the south/ east elevation, where there will be a minimum of 5 hrs morning sun

REV B - Drawing amended. 09.01.20
REV A - Drawing amended. 24.09.19

Client Mr and Mrs Henshaw		
Project Whinsfield Whins Lane Simonstone BB12 7QU		
Drawing Title Proposed Garden Store/ Workshop		
Scale 1:100 @ A3	Date Sep 2019	Drawn LFR
READ DESIGN LTD		
104 - 01 B		