



EXISTING SITE PLAN


NEW DETACHED STORAGE OUTBUILDING: 25 JEFFREY AVENUE - LONGRIDGE - PRESTON

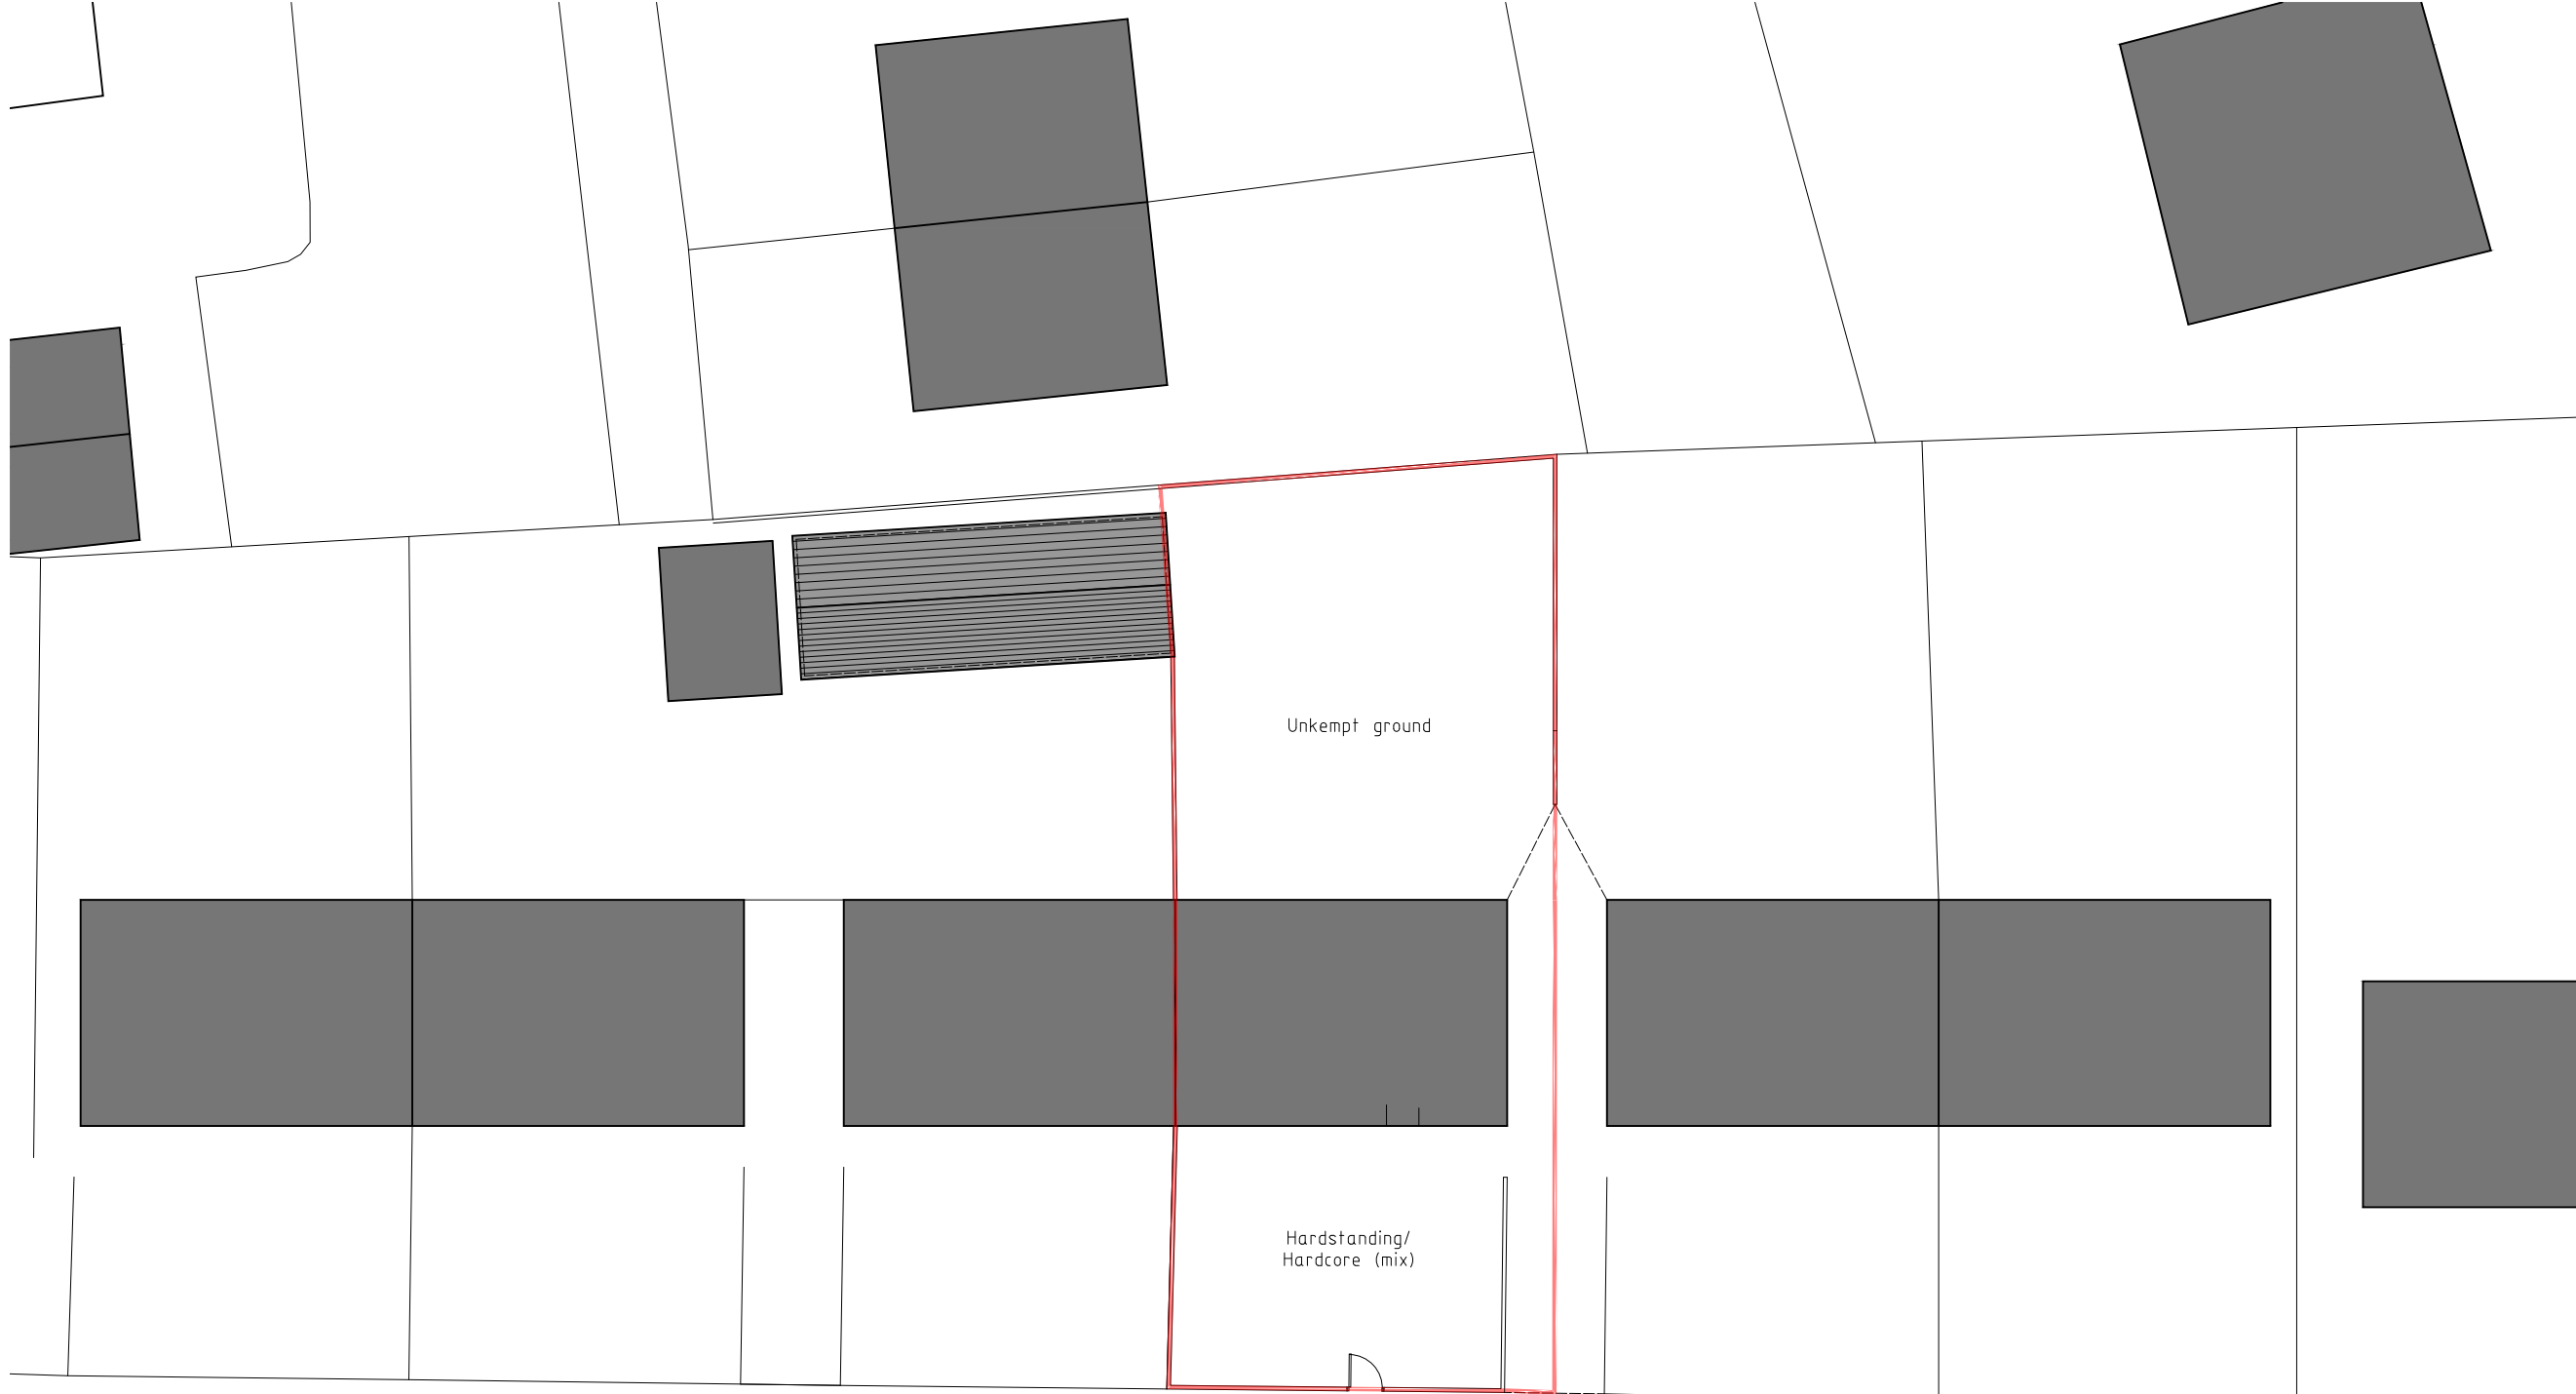

JEFFREY AVENUE

 

Scale...1:200

 

NEW DETACHED
STORAGE OUTBUILDING
25 JEFFREY AVENUE
LONGRIDGE
PRESTON PR3 3TH

EXISTING SITE PLAN

Dwg No. **JM-0181|002** Rev -

SCALE - 1:200 (A3).....DRAWN: J.MONKS

MONKS ARCHITECTURAL DESIGN
25 Birchfield Drive - Longridge- Preston - PR3 3HP

PROPOSED SITE PLAN

NEW DETACHED STORAGE OUTBUILDING: 25 JEFFREY AVENUE - LONGRIDGE - PRESTON



JEFFREY AVENUE



Scale...1:200



NEW DETACHED
STORAGE OUTBUILDING
25 JEFFREY AVENUE
LONGRIDGE
PRESTON PR3 3TH

PROPOSED SITE PLAN

Dwg No. **JM-0181003** Rev **A**



Rev-A Minor (client) amendments JM 08,01,20

SCALE - 1:200 (A3).....DRAWN: J.MONKS


MONKS ARCHITECTURAL DESIGN
25 Birchfield Drive - Longridge- Preston - PR3 3HP

PROPOSED FLOOR PLAN & ELEVATIONS


NEW DETACHED STORAGE OUTBUILDING: 25 JEFFREY AVENUE - LONGRIDGE - PRESTON

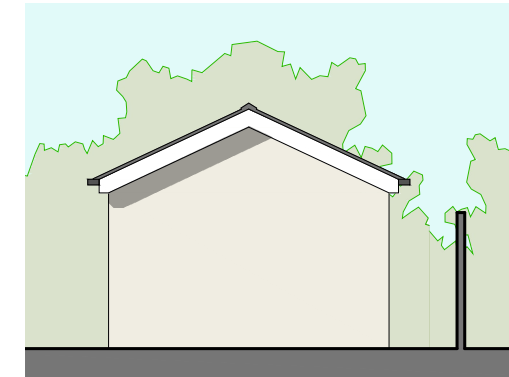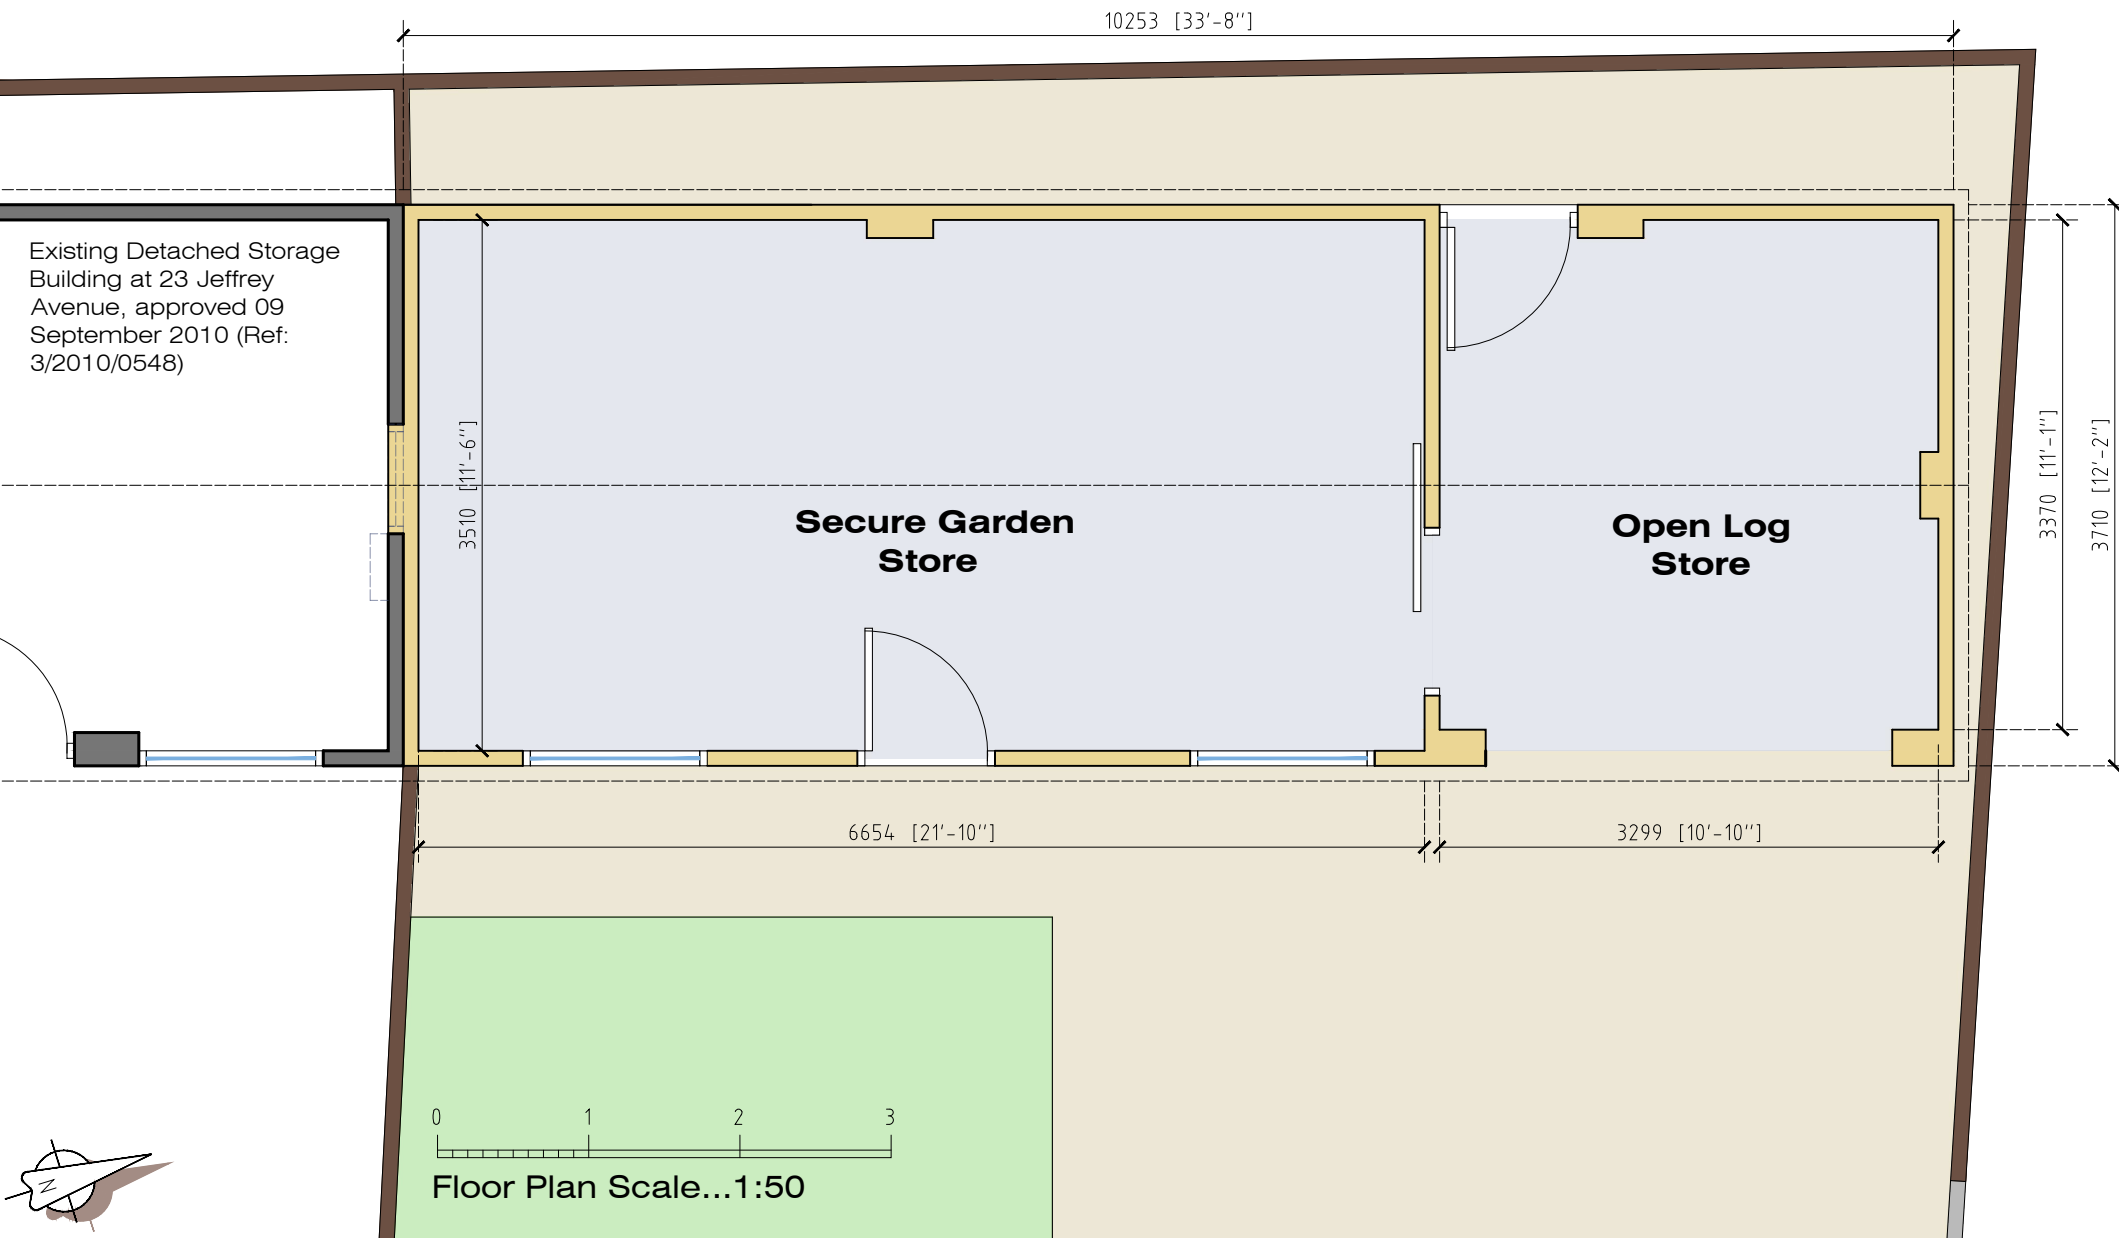


North-West (Side) Elevation

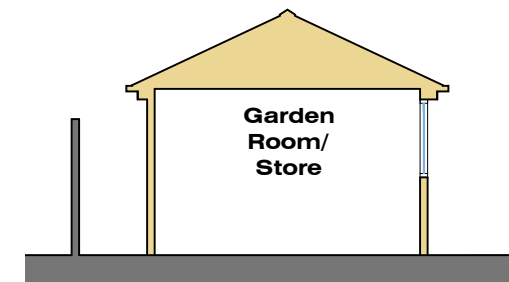

Typical Section

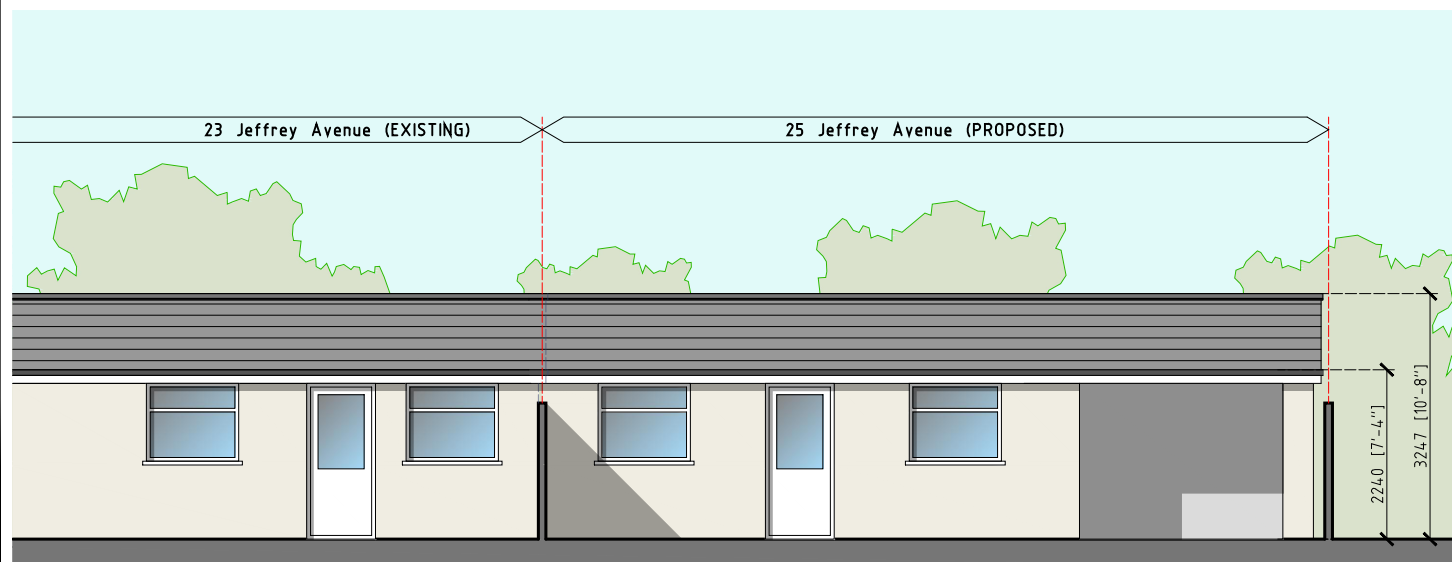

South-East (Front) Elevation

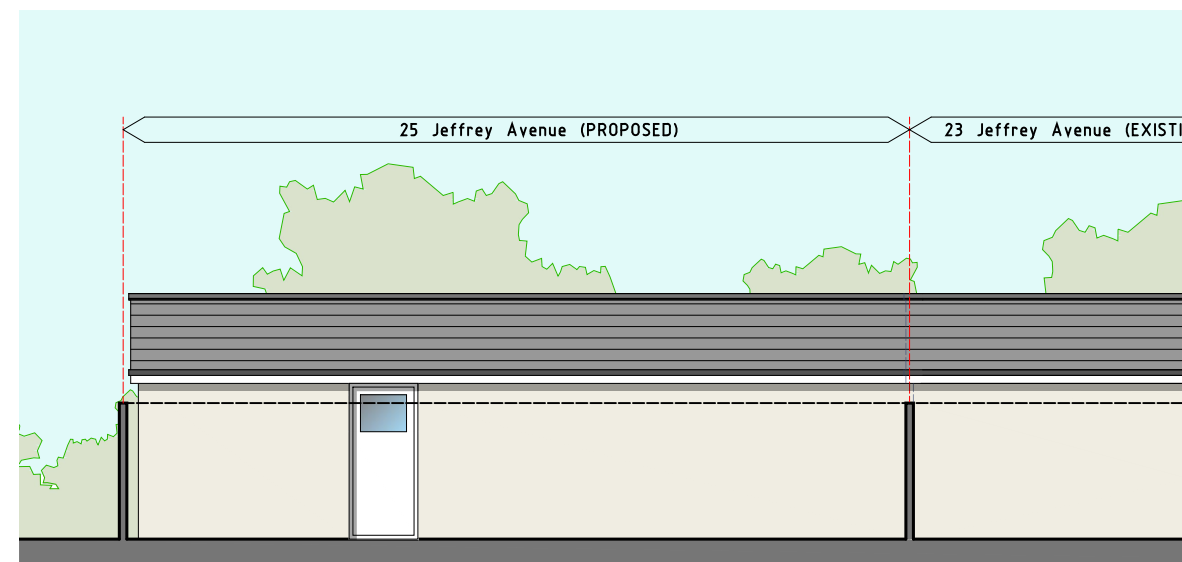

North-West (Rear) Elevation

NEW DETACHED STORAGE OUTBUILDING
25 JEFFREY AVENUE
LONGRIDGE
PRESTON PR3 3TH

PROPOSED FLOOR PLAN & ELEVATIONS

Dwg No. **JM-0181 004** Rev **A**

Rev-A Minor (client) amendments JM 08.01.20

SCALE - 1:50 & 100 (A3).....DRAWN: J.MONKS

MONKS ARCHITECTURAL DESIGN
25 Birchfield Drive - Longridge - Preston - PR3 3HP