



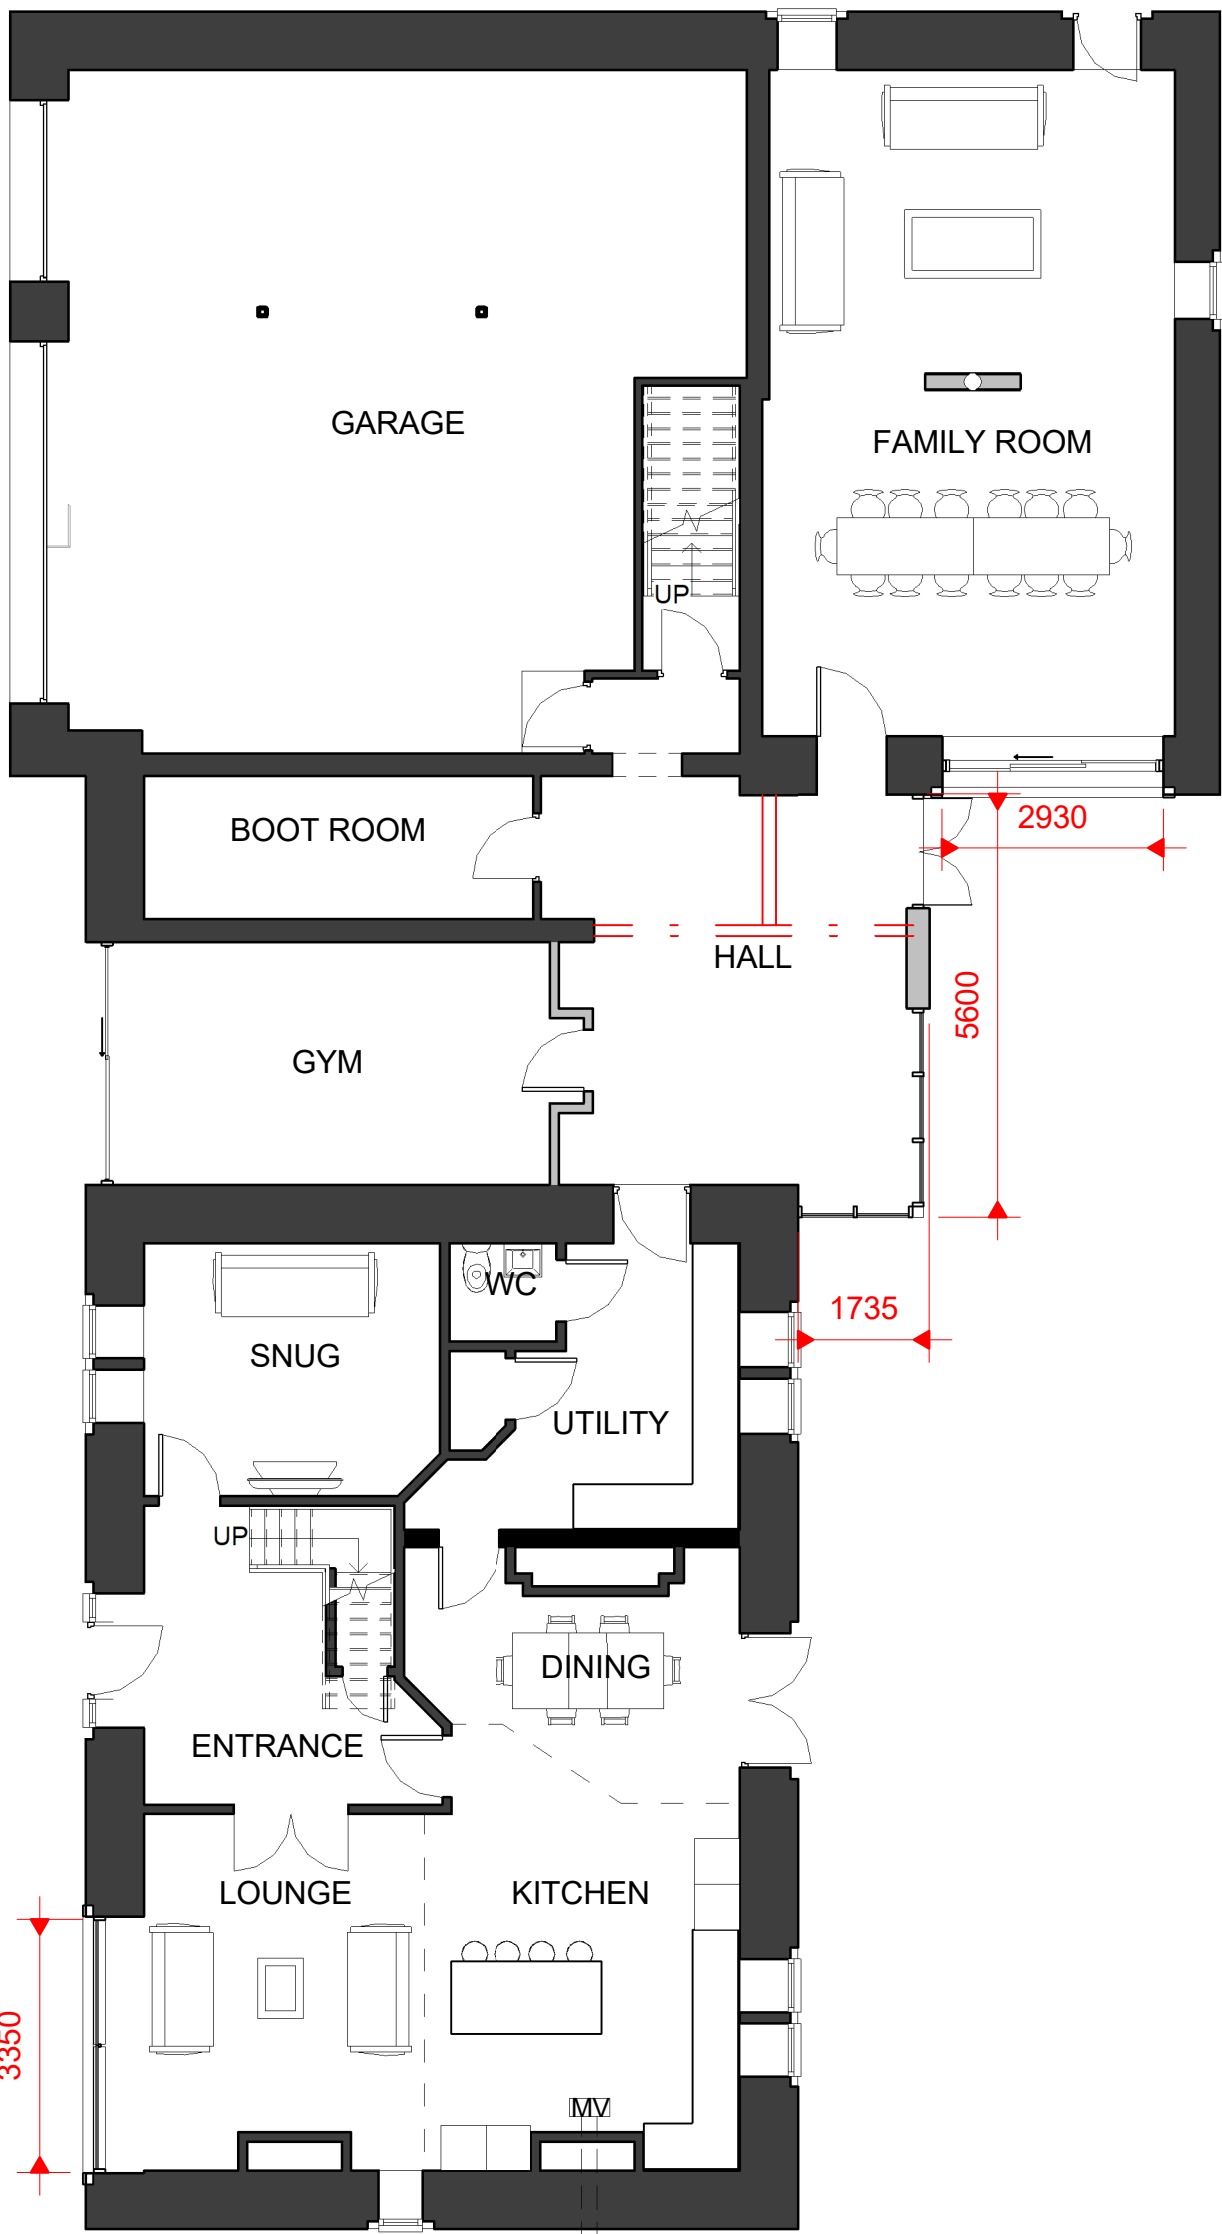

1 0 PROPOSED GROUND FLOOR
1 : 100

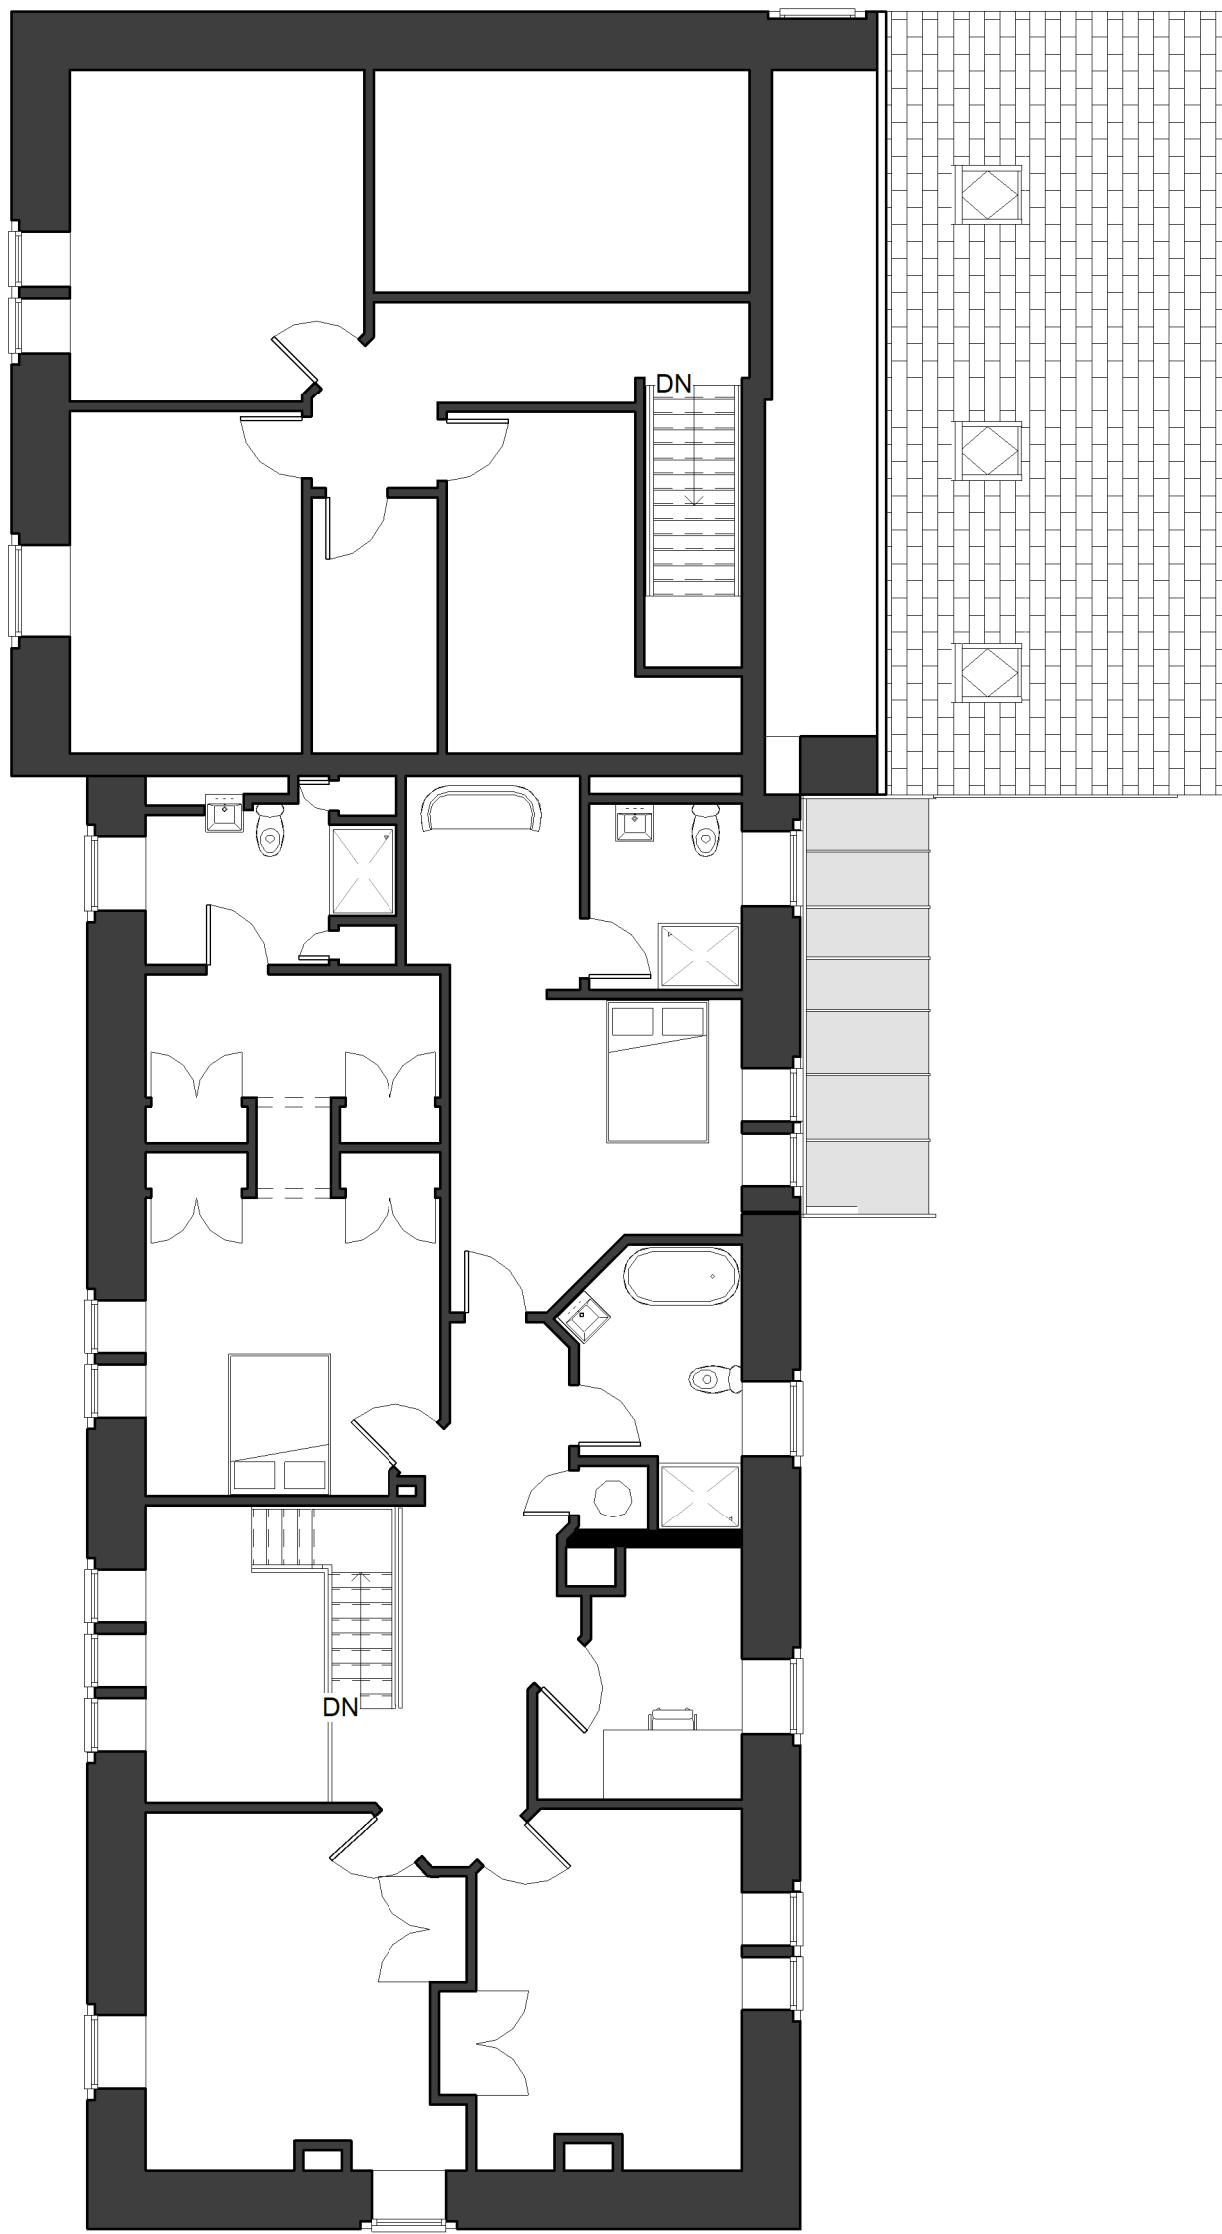


2 1 PROPOSED FIRST FLOOR
1 : 100




7 3D View 1




8 3D View 2

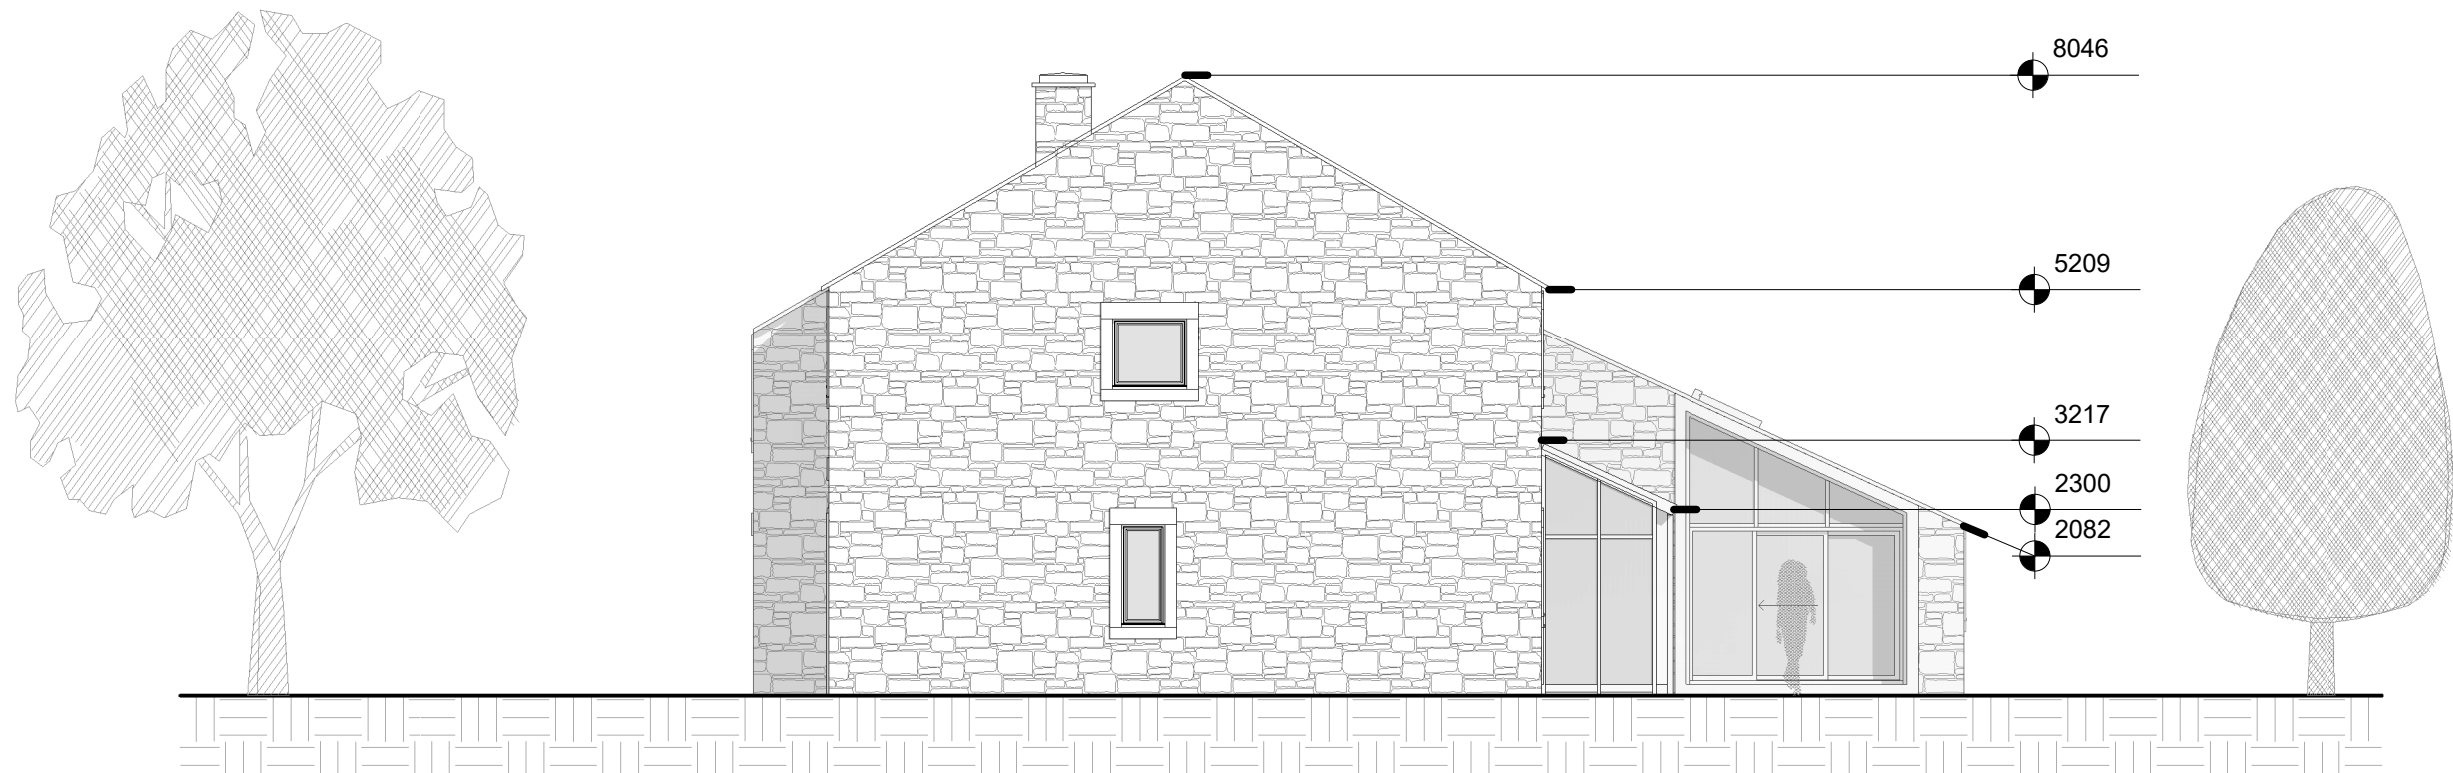


4 PROPOSED SOUTH EAST
1 : 100

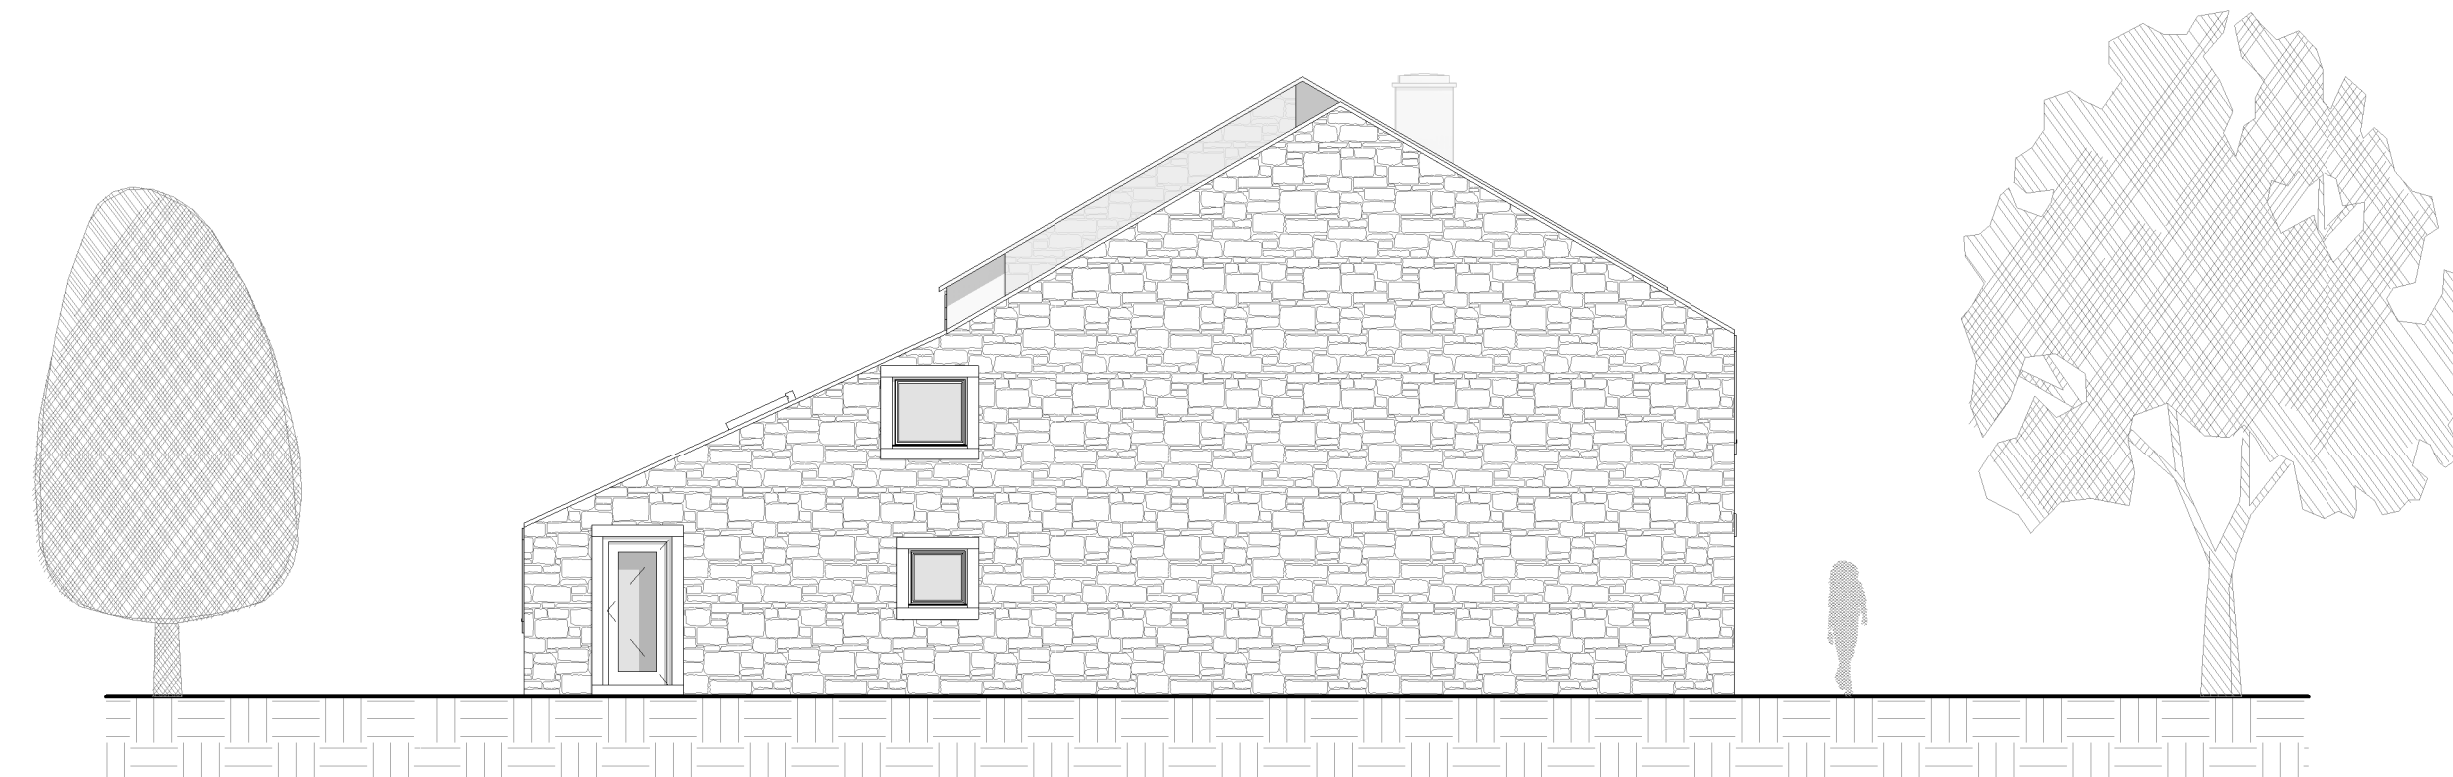

6 PROPOSED NORTH WEST
1 : 100

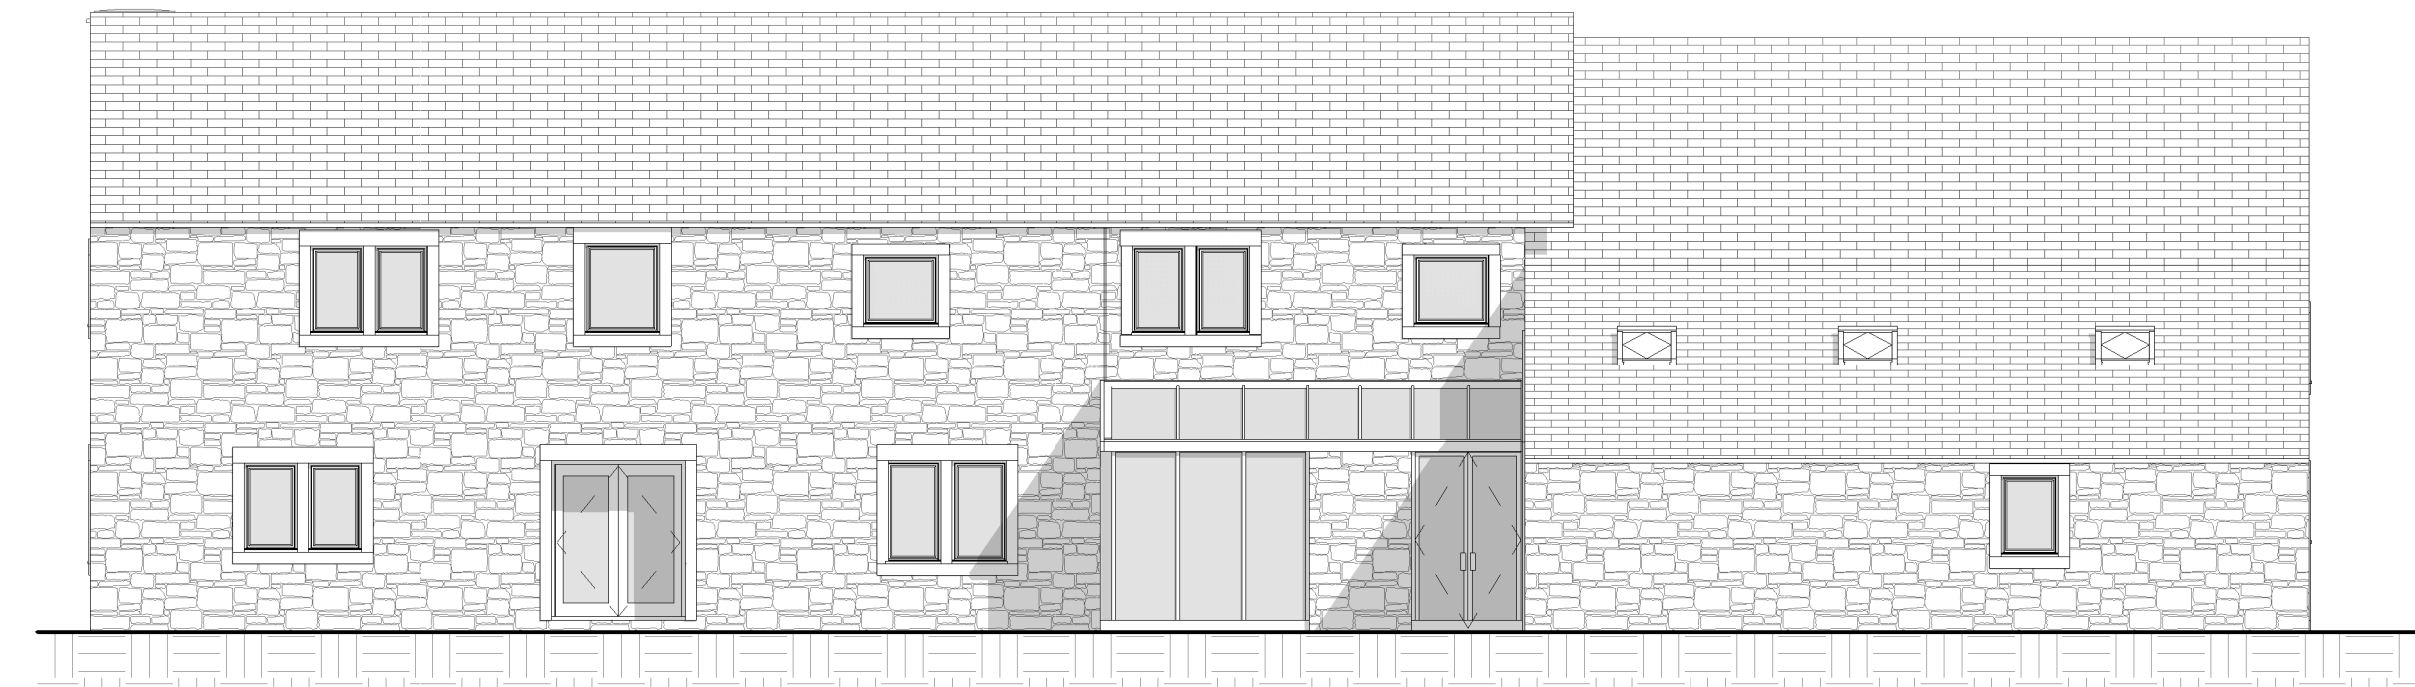

5 PROPOSED NORTH EAST
1 : 100

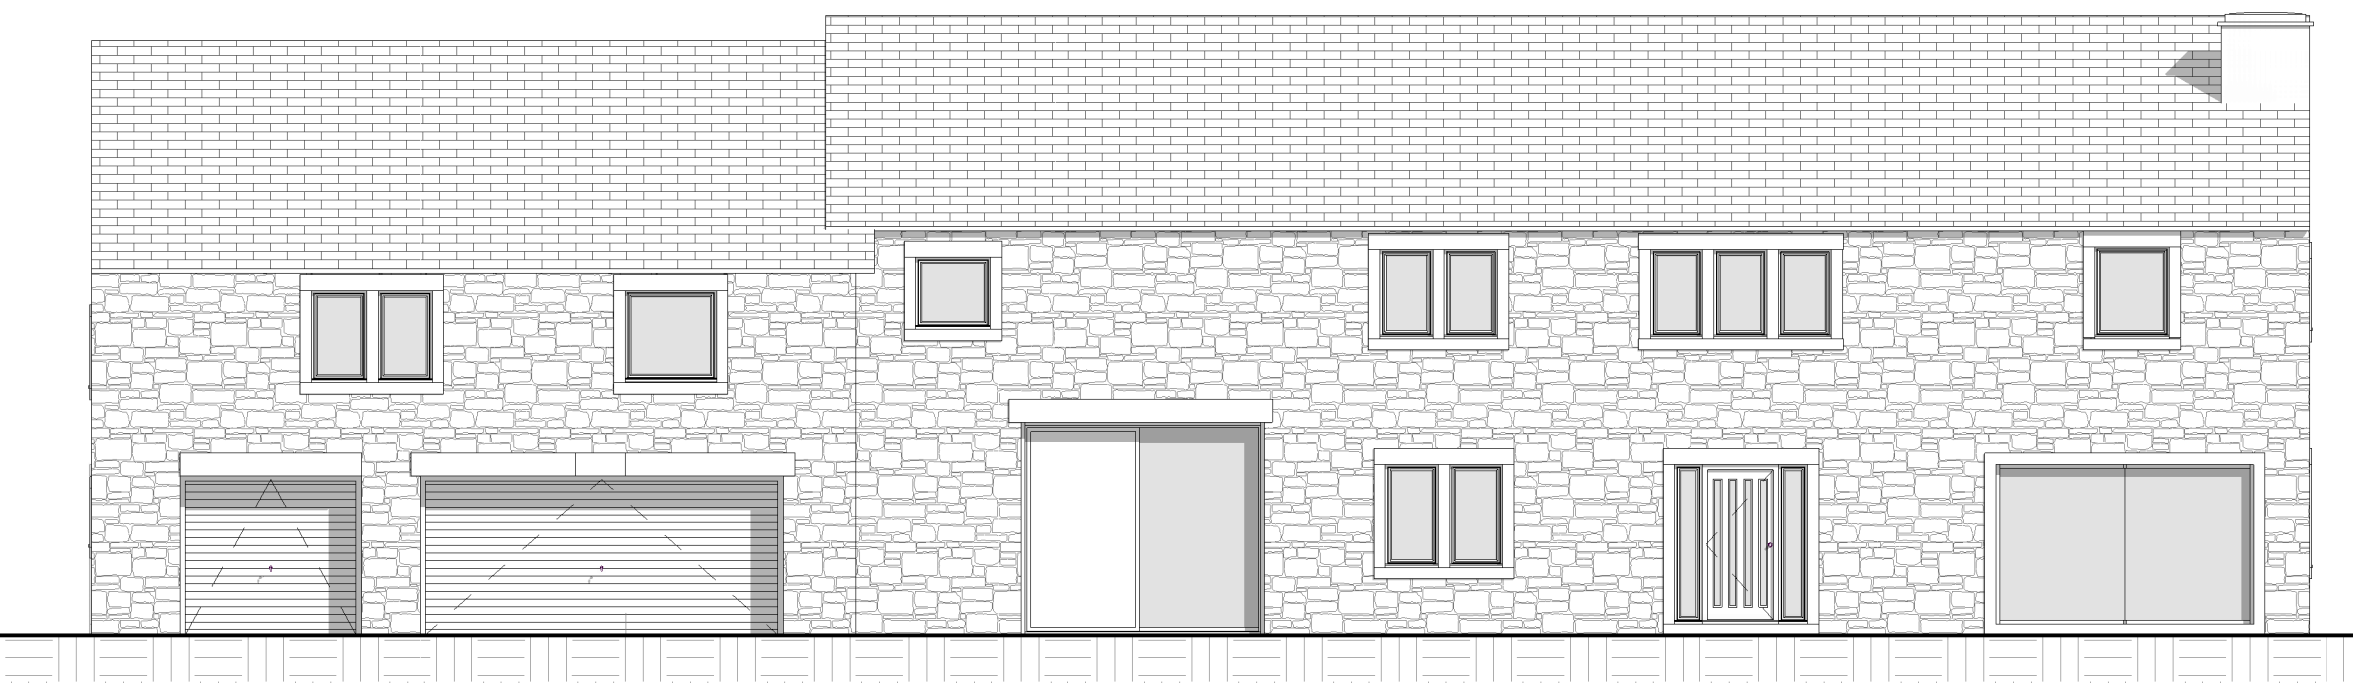

3 PROPOSED SOUTH WEST
1 : 100

Peter Hitchen
Architects

Marathon House
The Sidings Business Park
Whalley, BB7 9SE

01254 823 855

www.peterhitchenarchitects.co.uk

NOTES:
PROPOSAL FOR A SINGLE STORY EXTENTION TO THE REAR OF BEECHWOOD BARN, ALONG WITH ALTERATIONS TO THE PRINCIPLE ELEVATION AND INTERNAL ALTERATIONS.
MATERIALITY:
WALLS:
NEW WALLS TO BE CONSTRUCTED OF NATURAL RANDOM STONE WALLING & GLAZING.
ROOF:
ROOF TO BE NATURAL BLUE SLATE TO MATCH EXISTING.
WINDOWS & DOORS:
EXISTING WINDOWS TO BE REPLACED BY RESIDENCE 9 TRADITIONAL WINDOW TYPOLOGY.
CONTEMPORARY MINIMALISTIC WINDOW TO THE FRONT ELEVATION.
PROPOSED GALZED WALLING TO FAMILY ROOM TO BE ALUMINIUM WITH SLIDING DOORS.
PROPOSED EXTERNAL GLAZED DOORS TO THE GYM TO BE SLIDING WITH MINIMAL ALUMINIUM FRAMING.

No.	Description	Date
A	PLANNING ISSUE	12/11/2019

CLIENT:
MR & MRS KILBRIDE

PROJECT:
EXTENSION & ALTERATIONS
TO BEECHWOOD BARN,
SAWLEY, CLITHEROE, BB7
4LH

SHEET:
PROPOSED PLANS &
ELEVATIONS

Project number	PHA/359
Date	12/11/2019
Drawn by	RH
Checked by	PH

A201

Scale	1 : 100
Sheet size	A1