
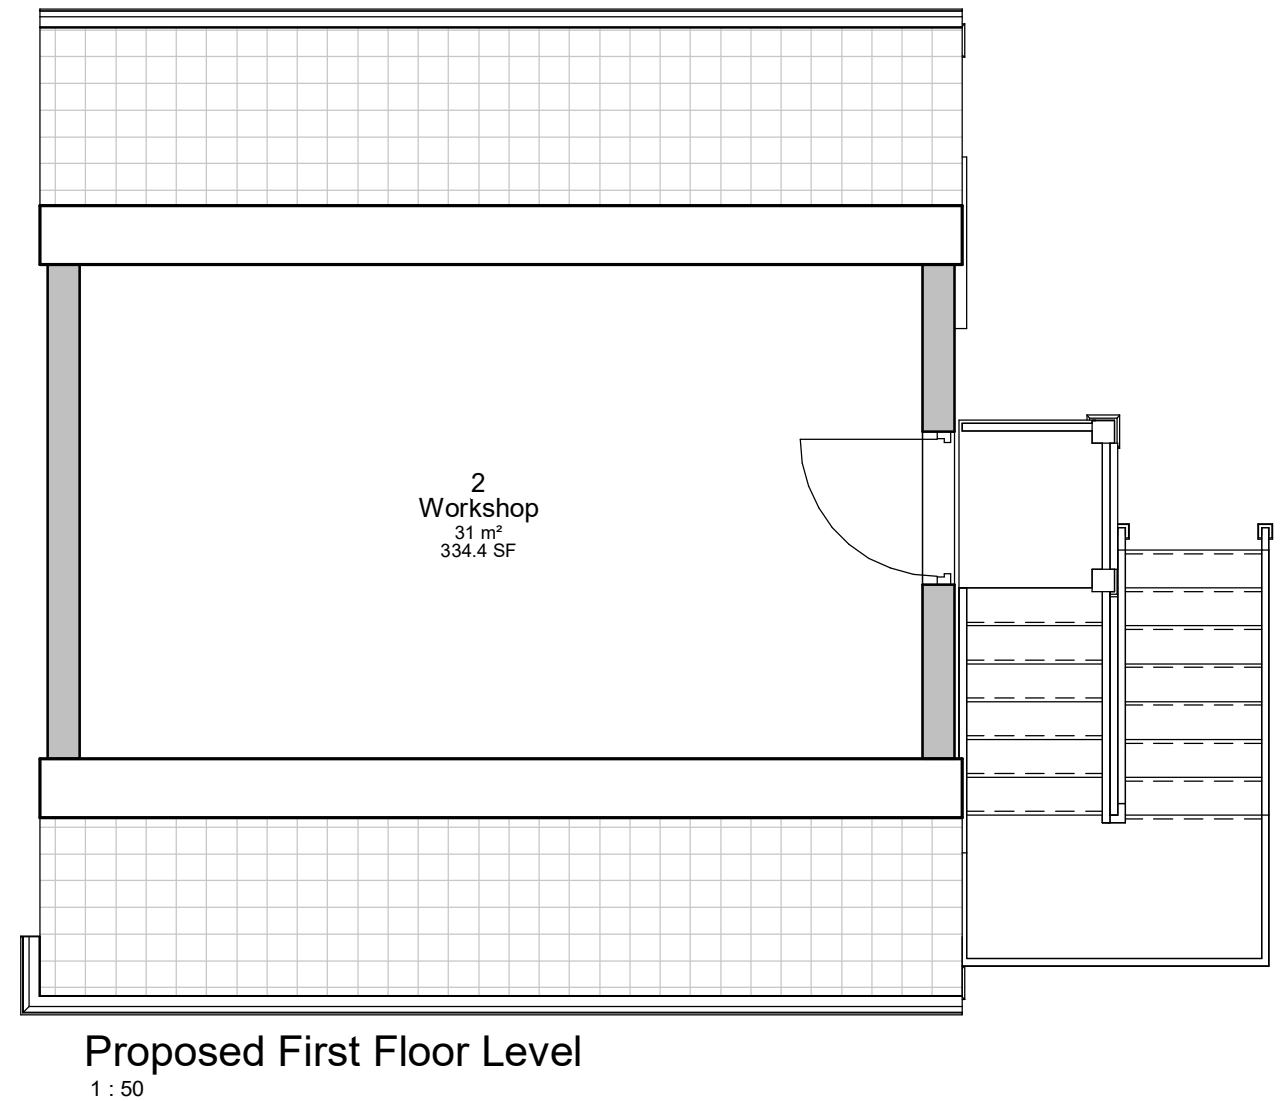


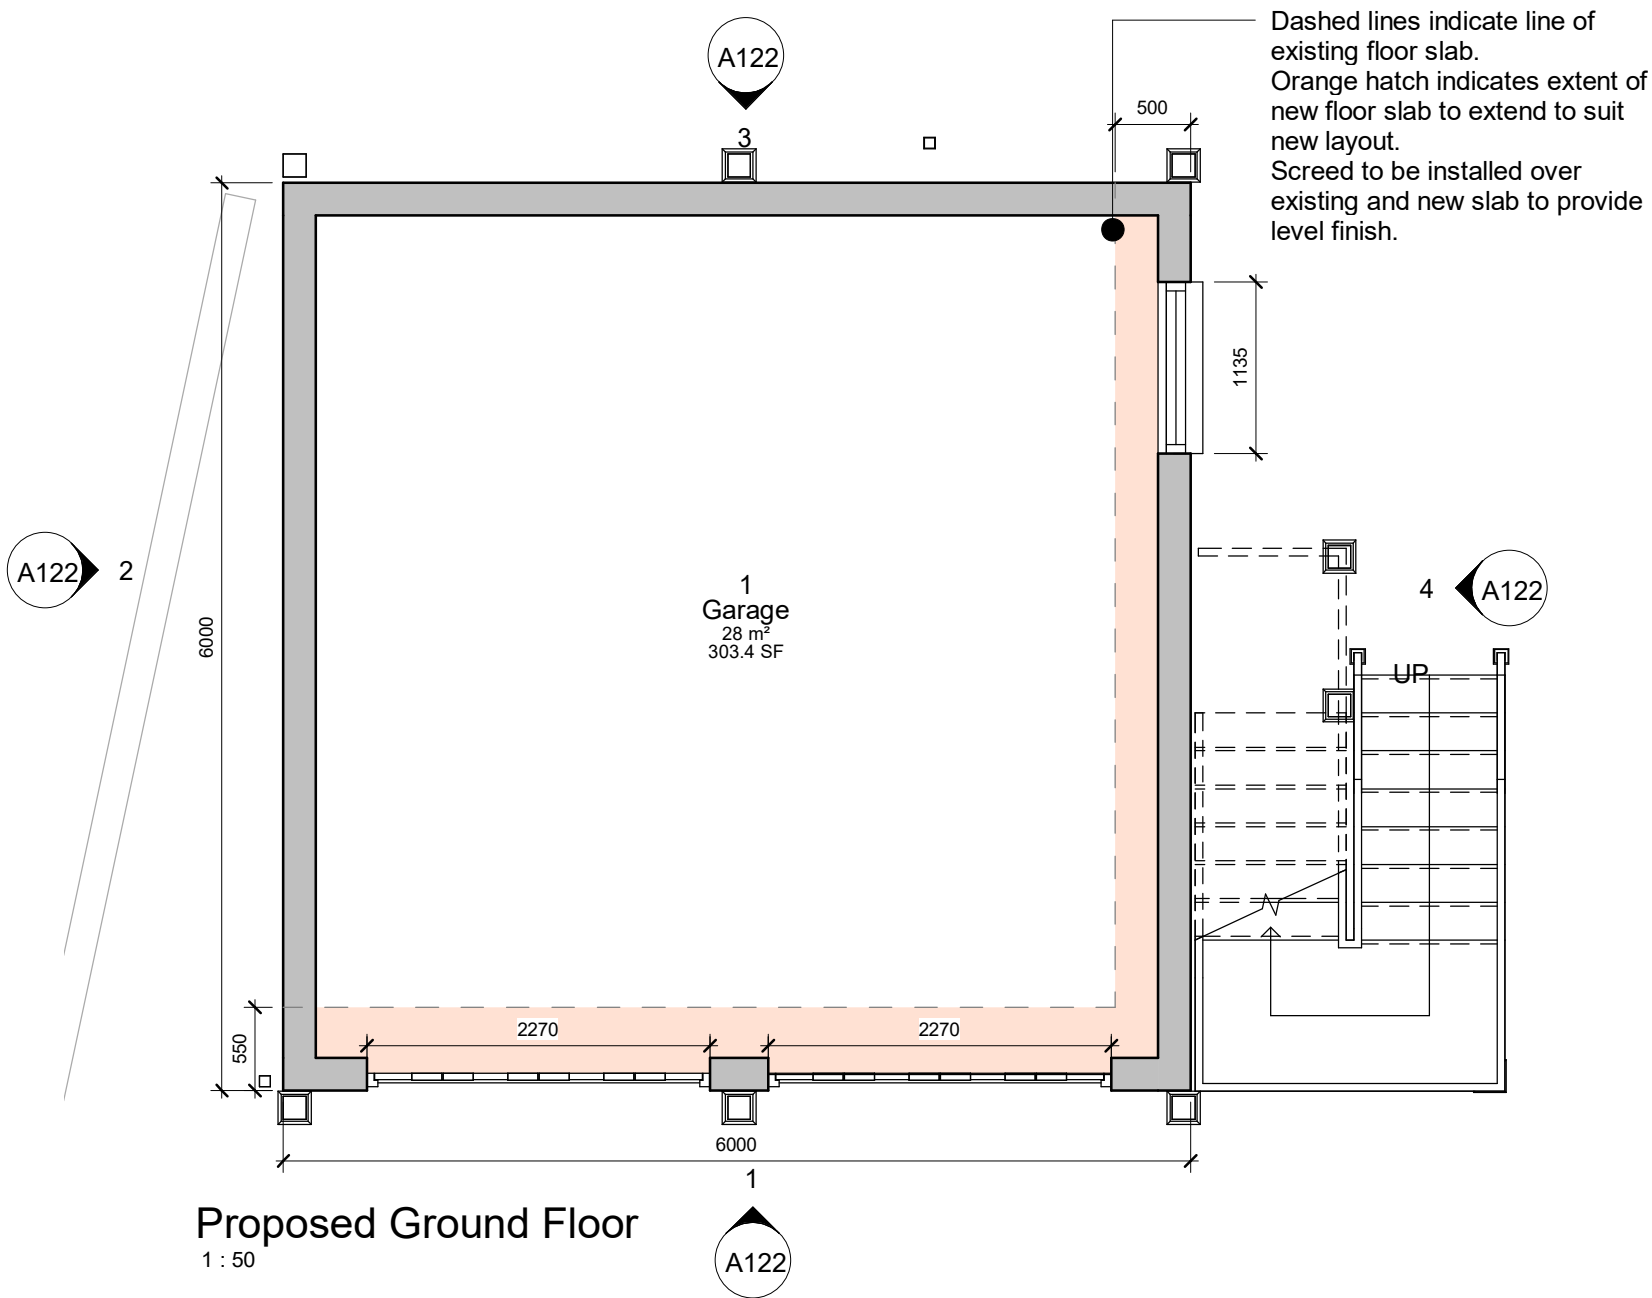

No.	Description	Date	
PROJECT Hougher Fall Garage Replacement		DRAWING NO. A120	
SHEET Proposed Ground and First Floor Plans		Scale (@ A3) 1 : 50	
CLIENT Julie Paton		Date JAN 20	REV