


EXISTING SITE PLAN

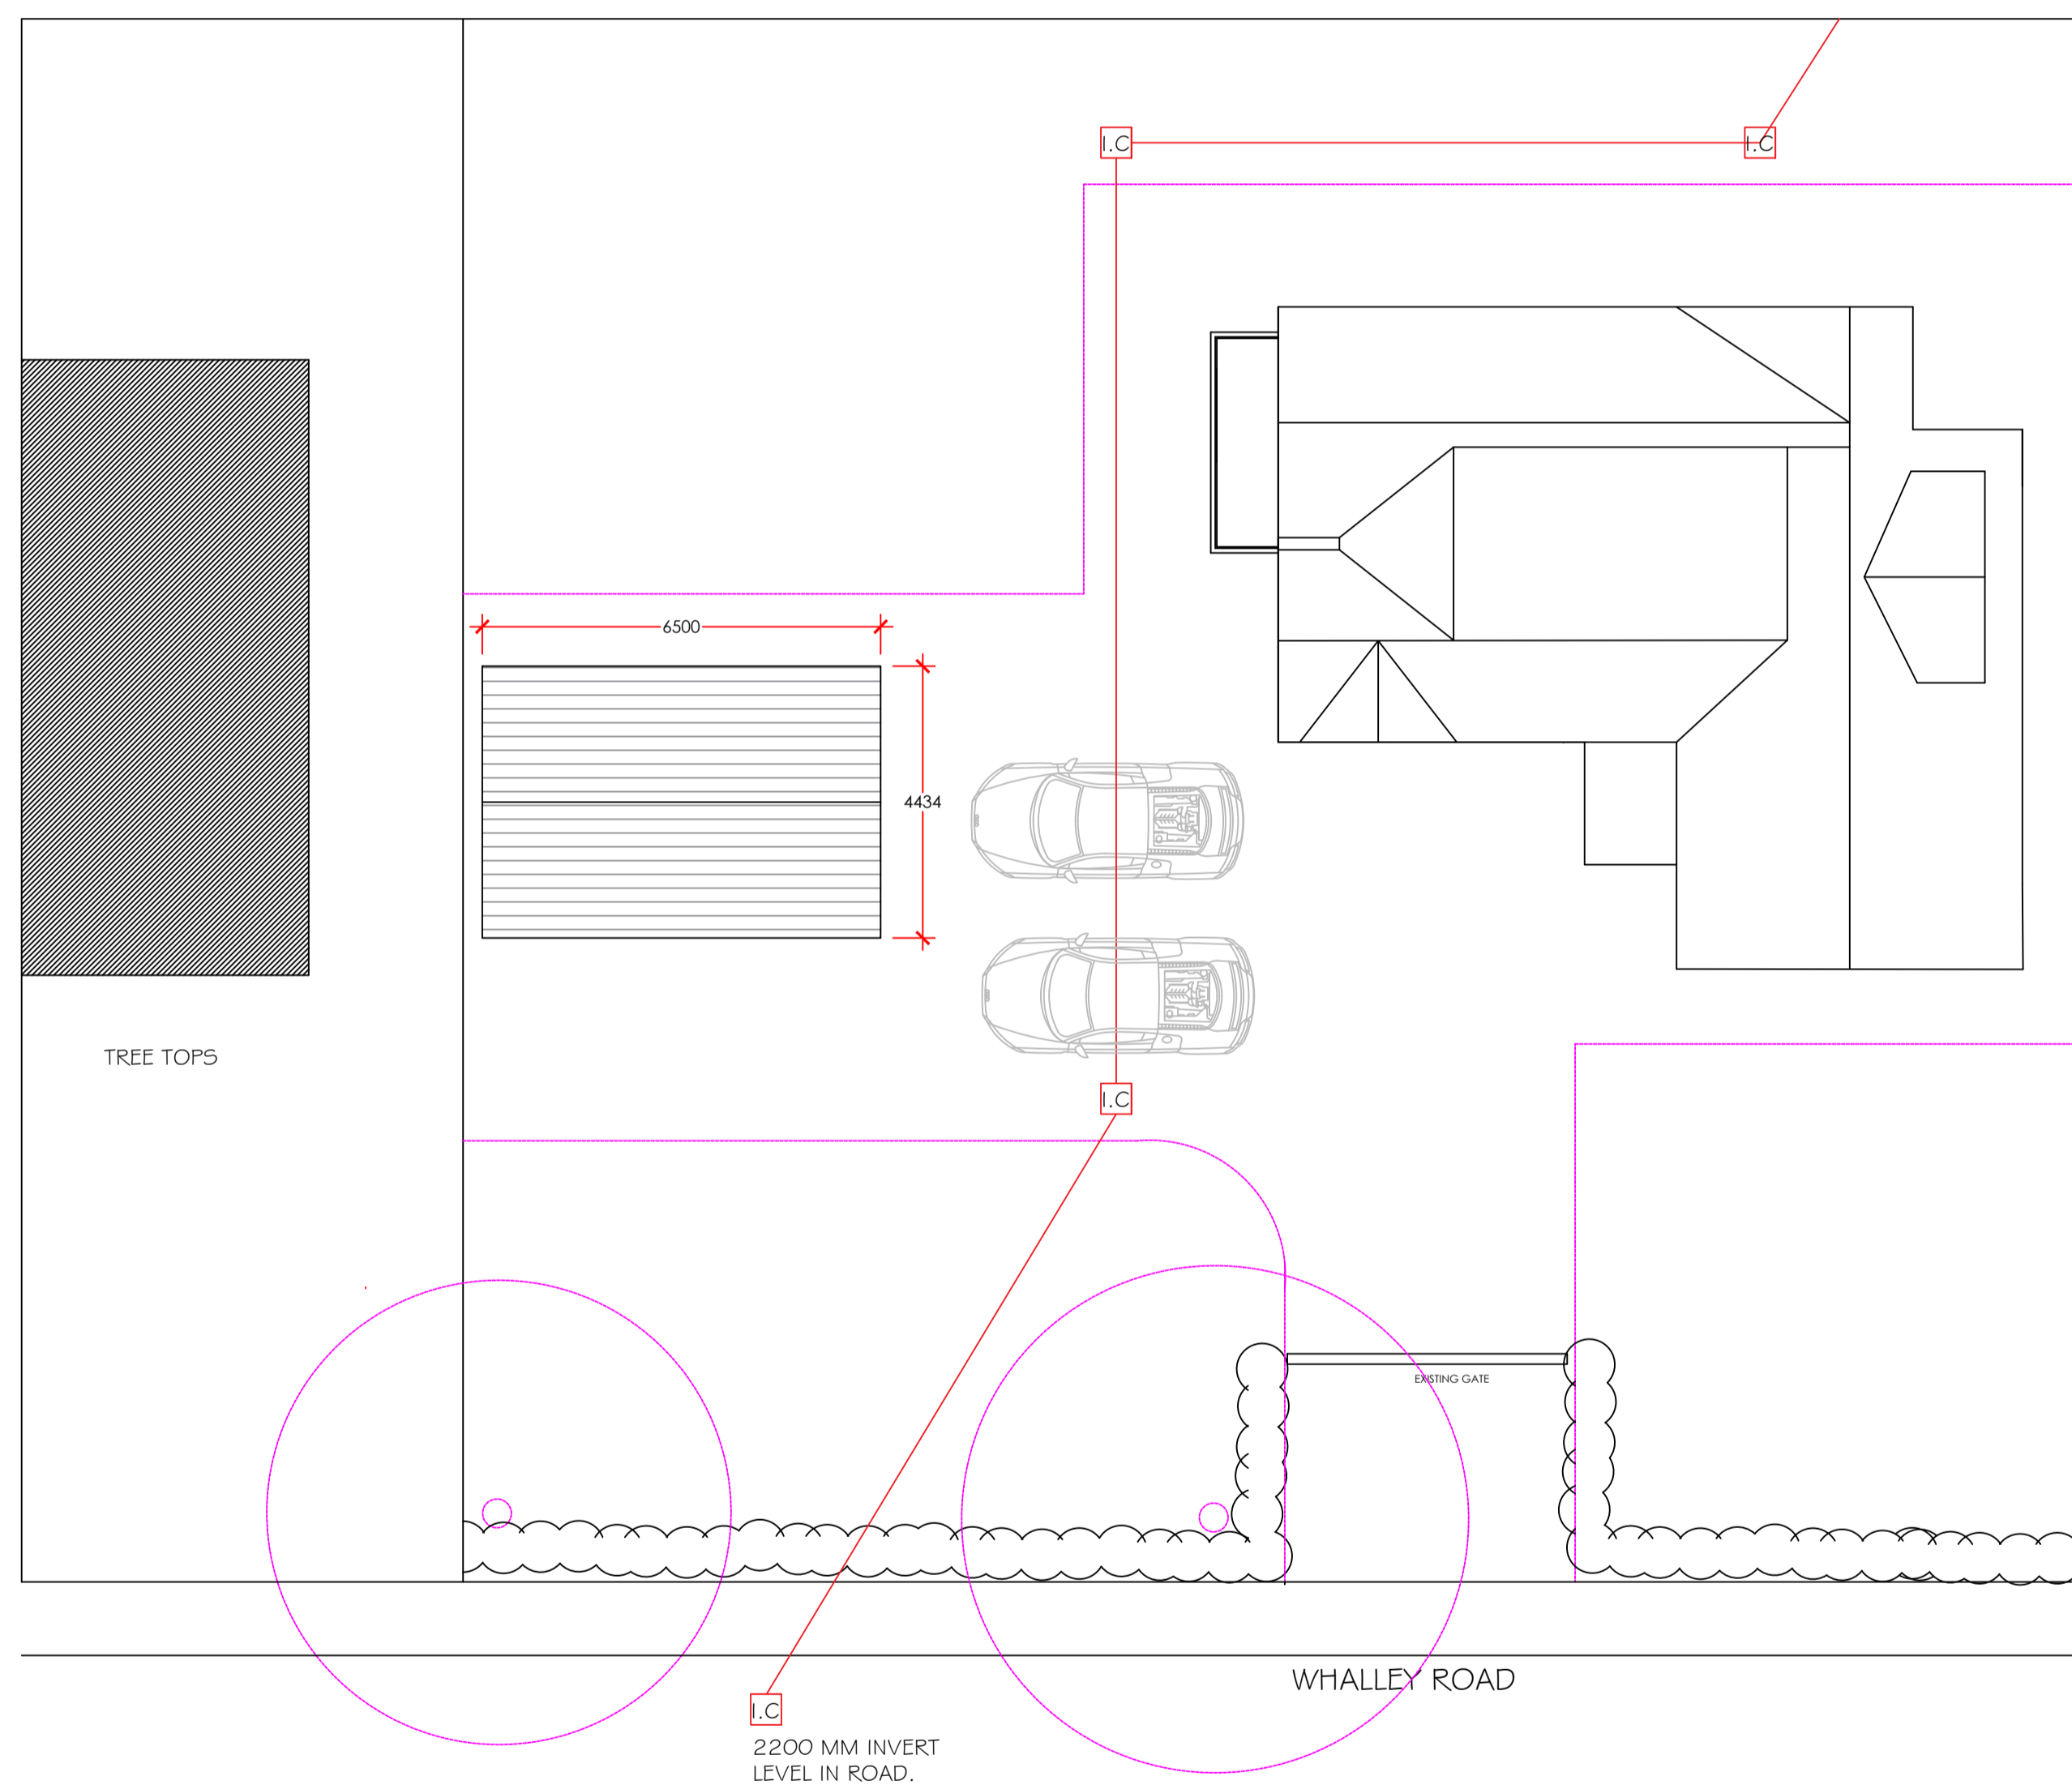

PROPOSED SITE PLAN

Notes:

- MATERIAL FINISHES
- GRAY SLATE ROOF TILES TO MATCH EXISTING.
- RED BRICK FINISH TO EXTENSION
- BLACK UPVC GUTTERS AND DOWN-PIPES
- ANTHRACITE GREY UPVC WINDOWS

Peter Hitchen
Architects

project:
PROPOSED EXTENSION AND REDEVELOPMENT AT GLENBURN, WHALLEY ROAD, BILLINGTON

client:
MIKE BRUNSKILL

drawing title:
EXISTING AND PROPOSED SITE PLAN

scale:
1:100 @ A1

drawn: **DH** checked: **PH**

date:
24/02/20

project no. PHA/411	drg. no. 300	rev.
-------------------------------	------------------------	------