






Front Elevation
1:50 Scale

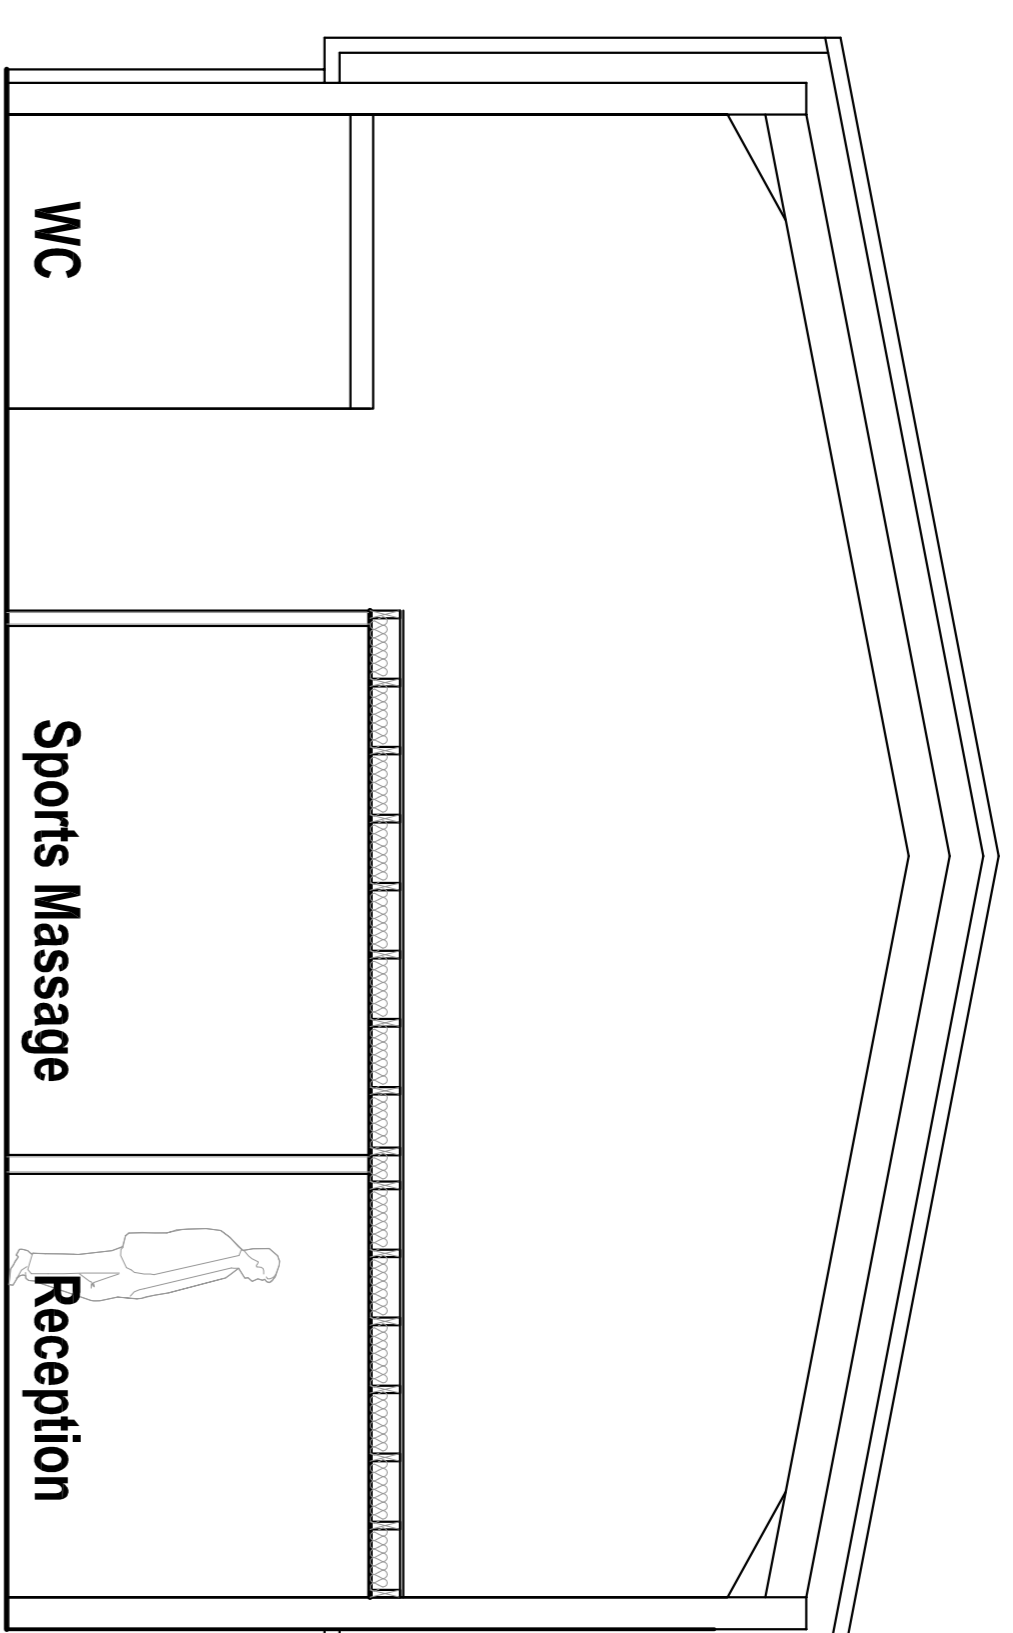

Section
1:50 Scale

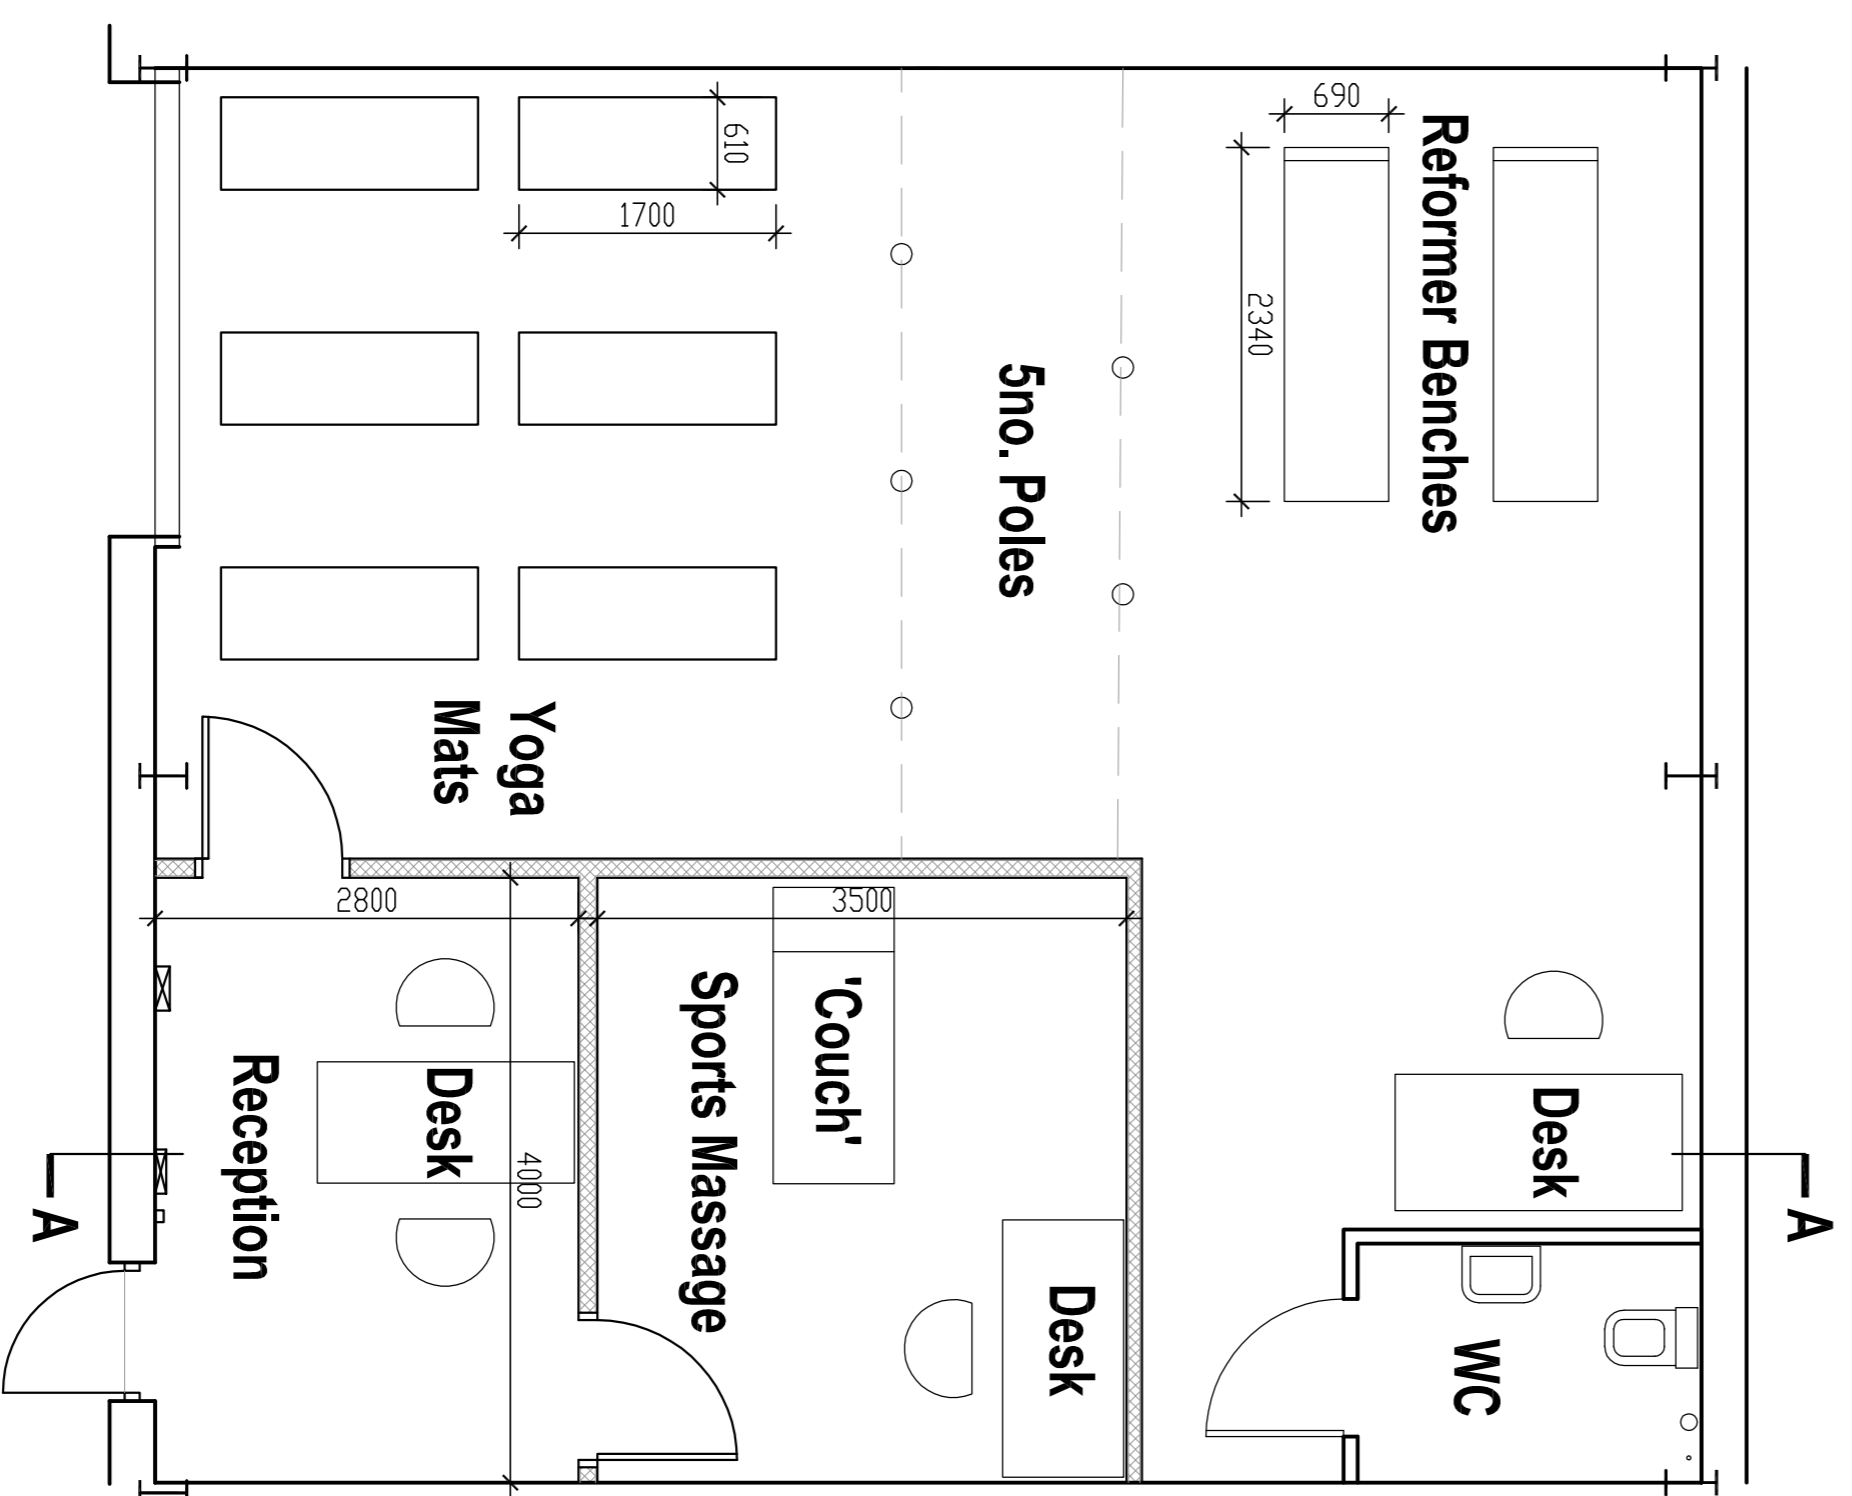

Existing Ground Floor Plan
1:50 Scale

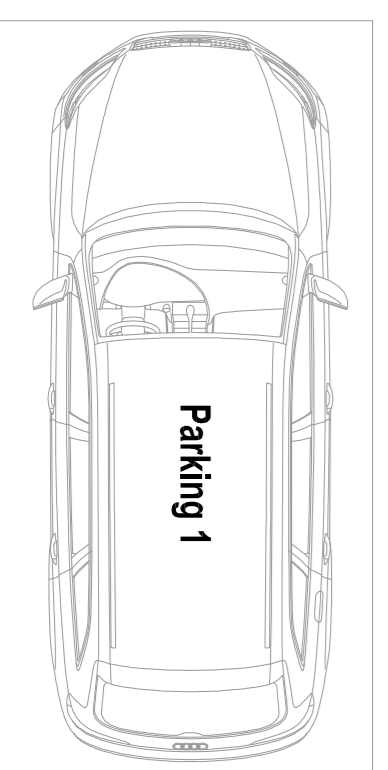

Reformer Bench Example
NTS

Client
Revival Fitness Studio

Job Title
Specialist Rehab Studio
1100 S
Lincoln Way
Chiltherne

Drawing Title
Proposed Floor Plan, Elevation and Section

Scale	Date	Drawn
1:50 @ A1	Jan 2020	Craig Harrison

SUNDERLAND PEACOCK ARCHITECTS
 1100 S LINCOLN WAY
 CHILTHERNE, CHERE
 TEL: 01293 473238
 E: info@sunderlandpeacock.com
 W: www.sunderlandpeacock.com

0000 -002 REV