



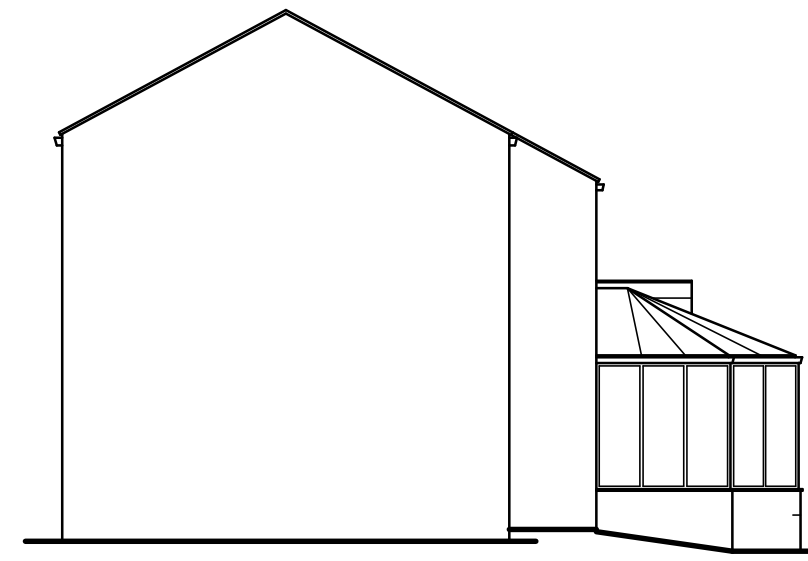



Existing Gable Elevation




Existing Front Elevation

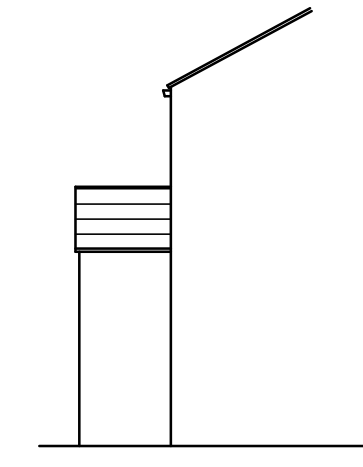

Existing Gable Elevation

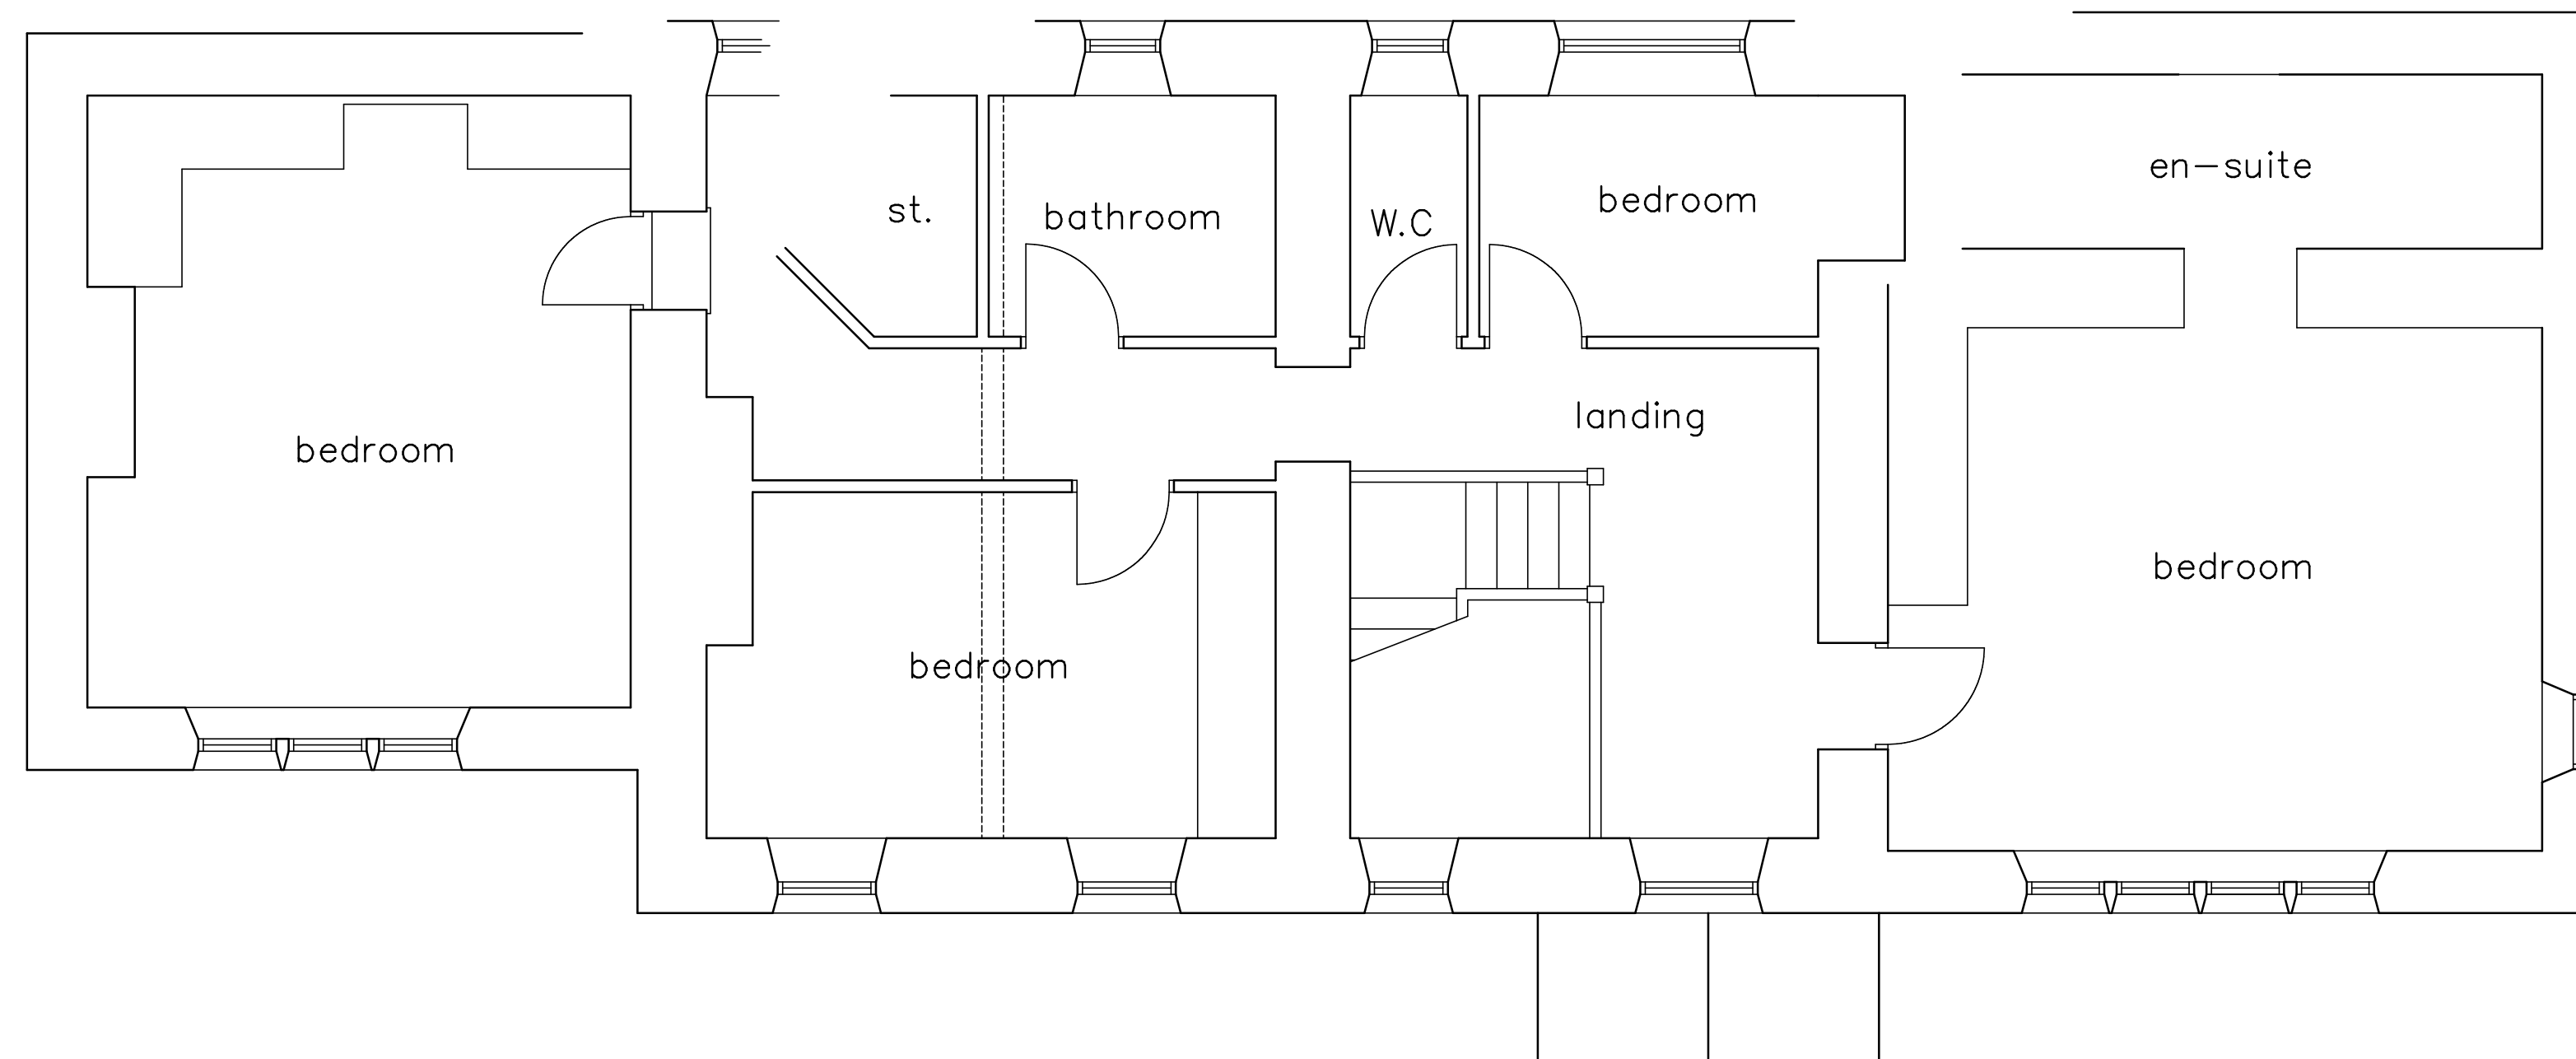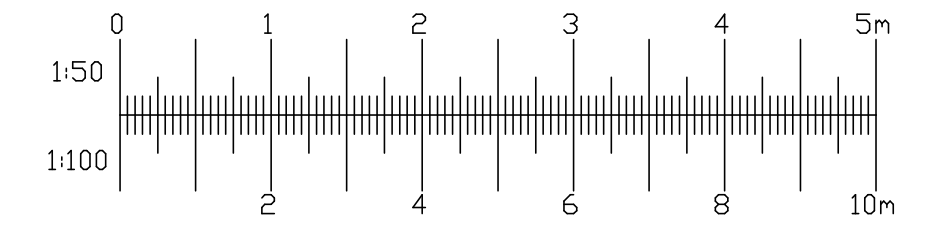

Existing First Floor Plan

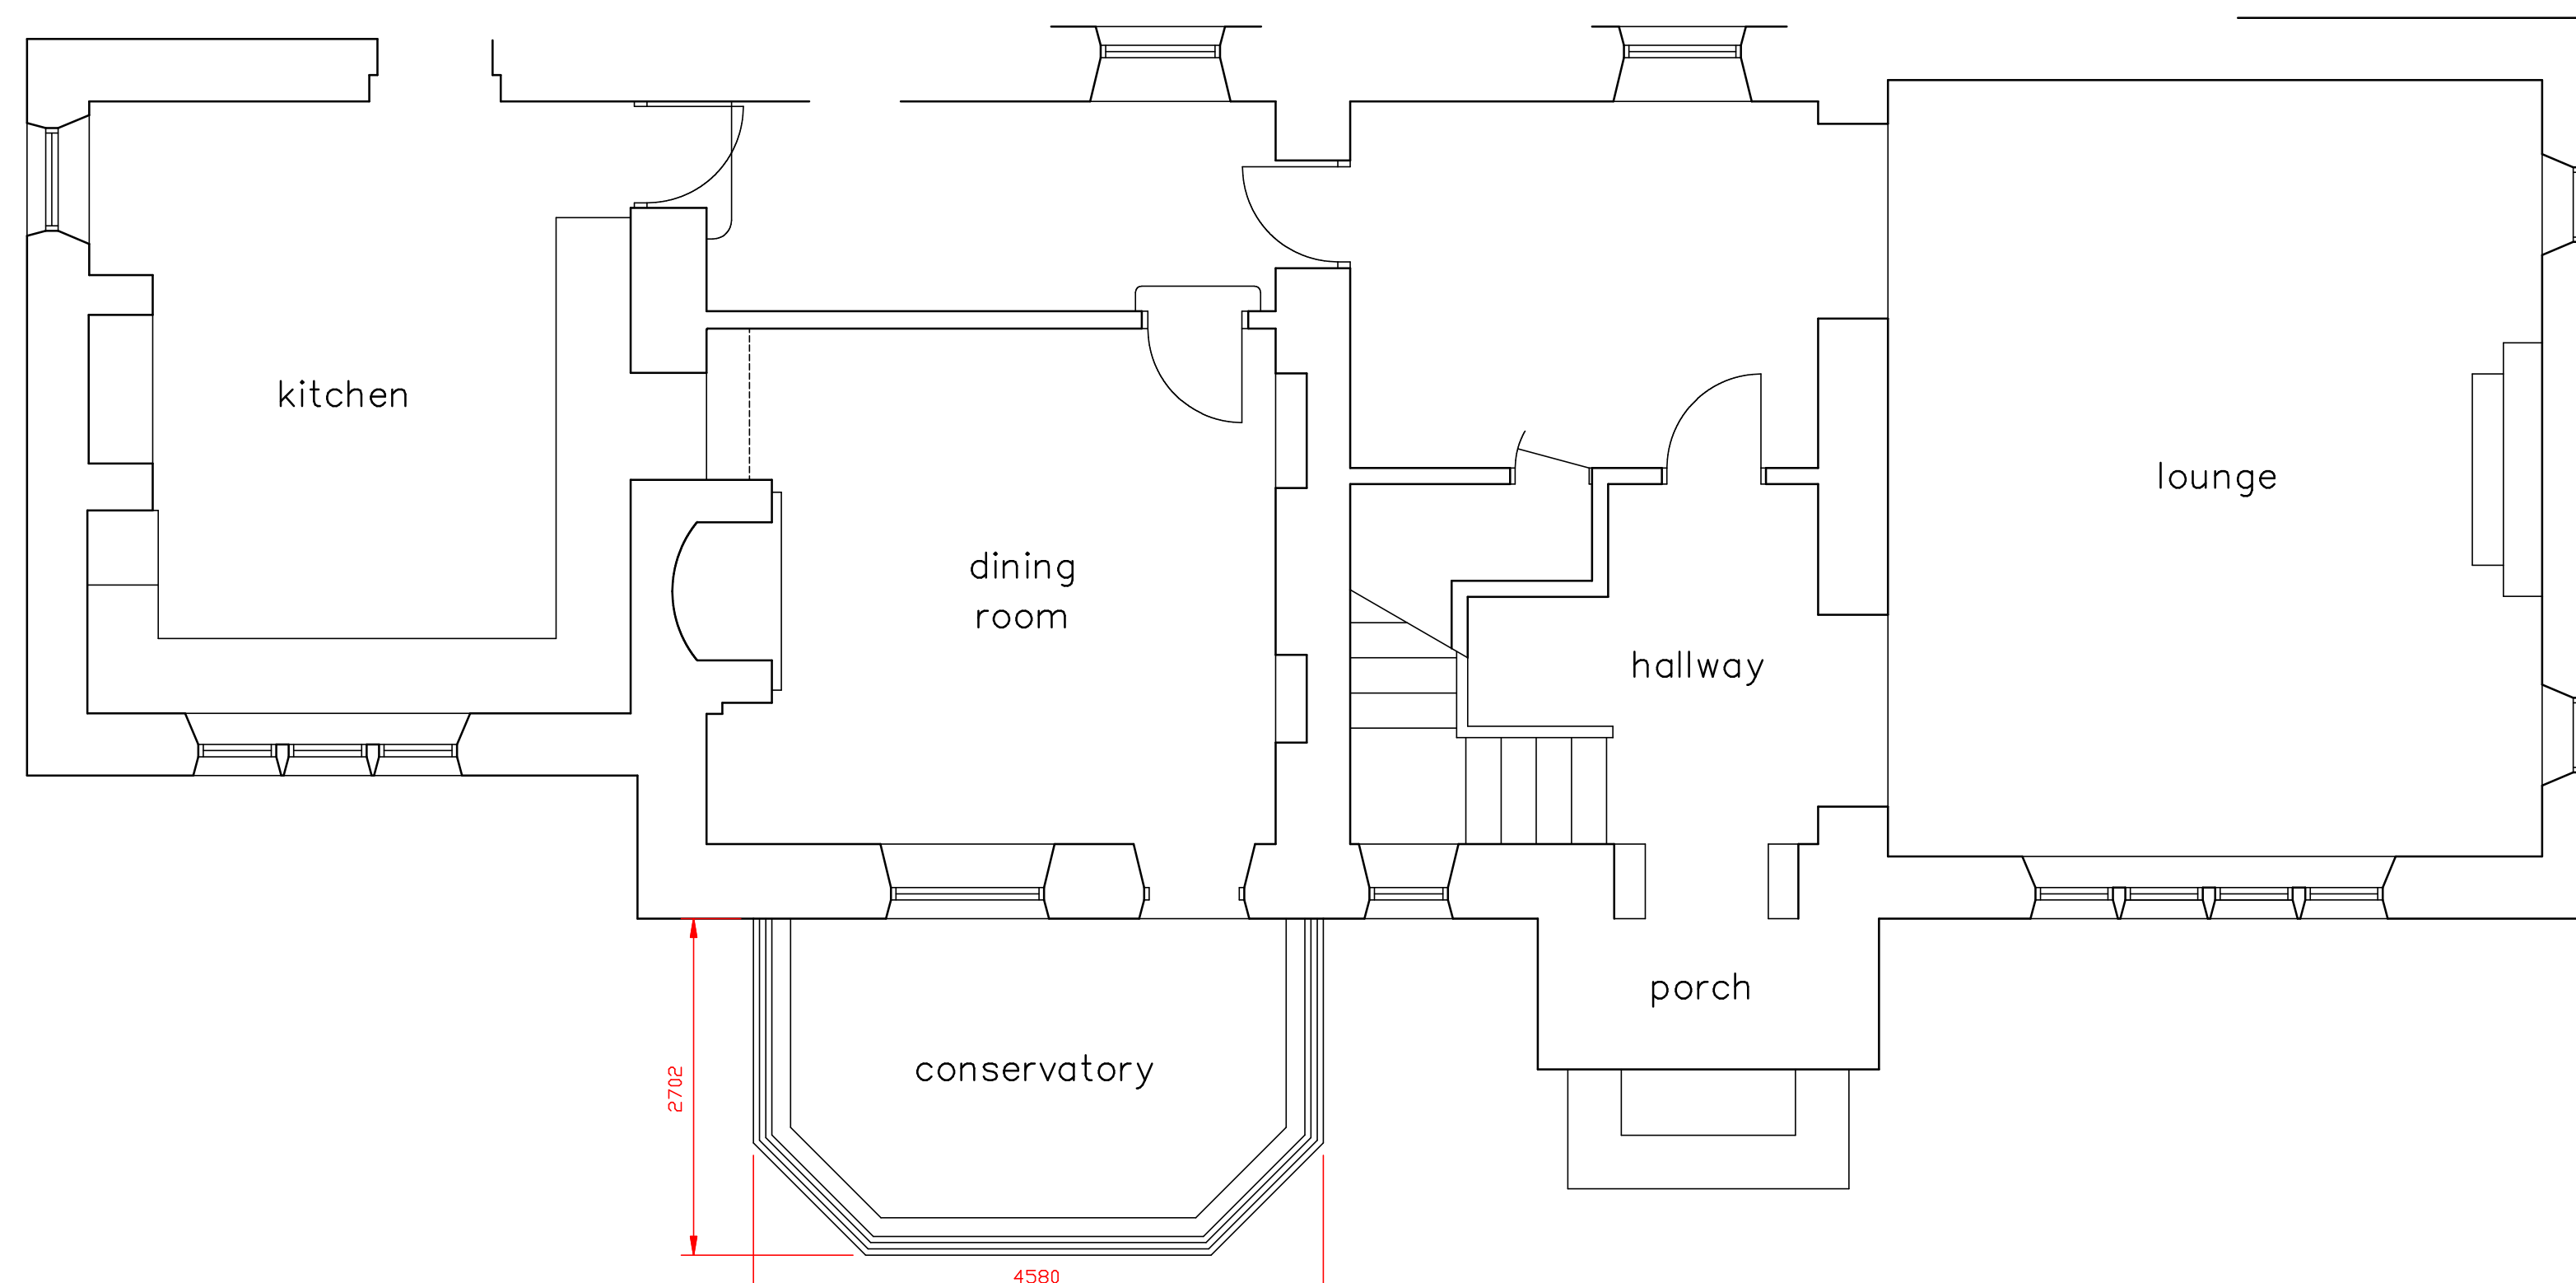

Existing Ground Floor Plan

No.	AMENDMENT	DATE
PROPOSED		
EXISTING FLOOR PLANS & ELEVATIONS		
CLIENT		
MR & MRS MAHADY		
ADDRESS		
HACKINGS FARMHOUSE WHINS LANE SIMONSTONE BB12 7QR		
DATE	20/1/20	SCALE 1:50 & 1:100 @A1
DRN	G.S	DRG No. 20/002/2
SVYD		