





Proposed Gable Elevation

Proposed Front Elevation


Proposed Gable Elevation

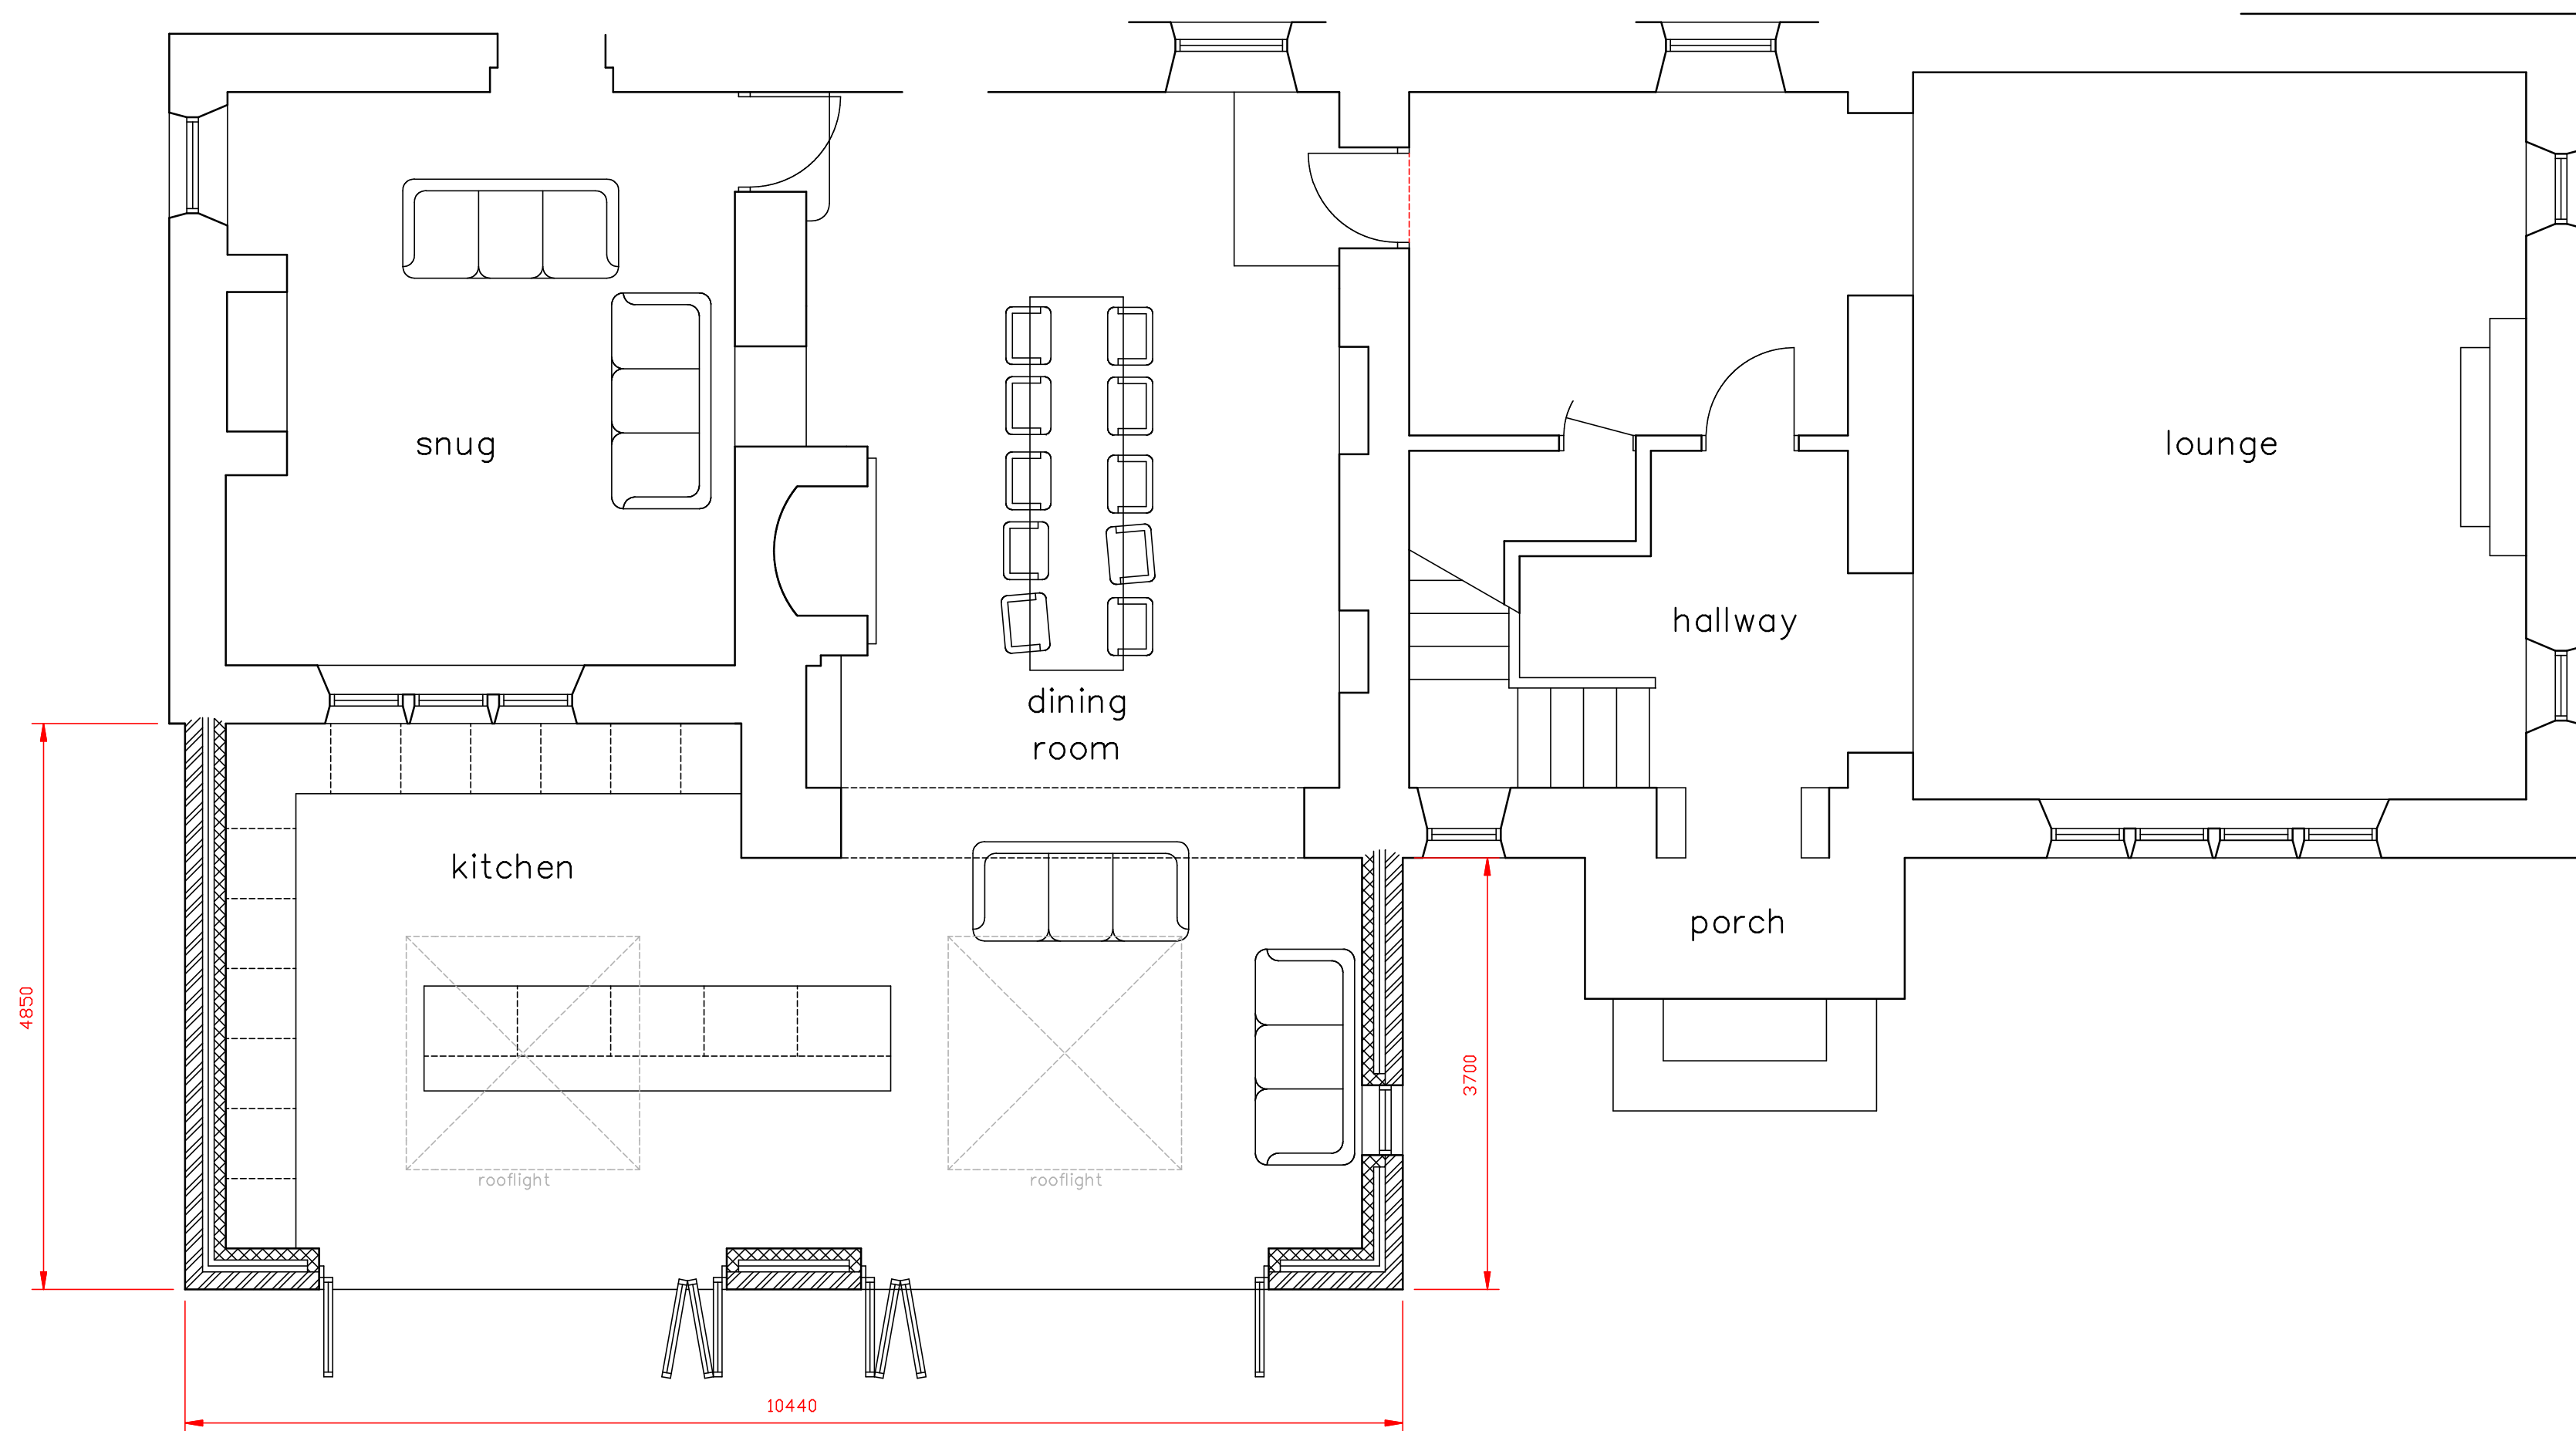

Proposed Ground Floor Plan

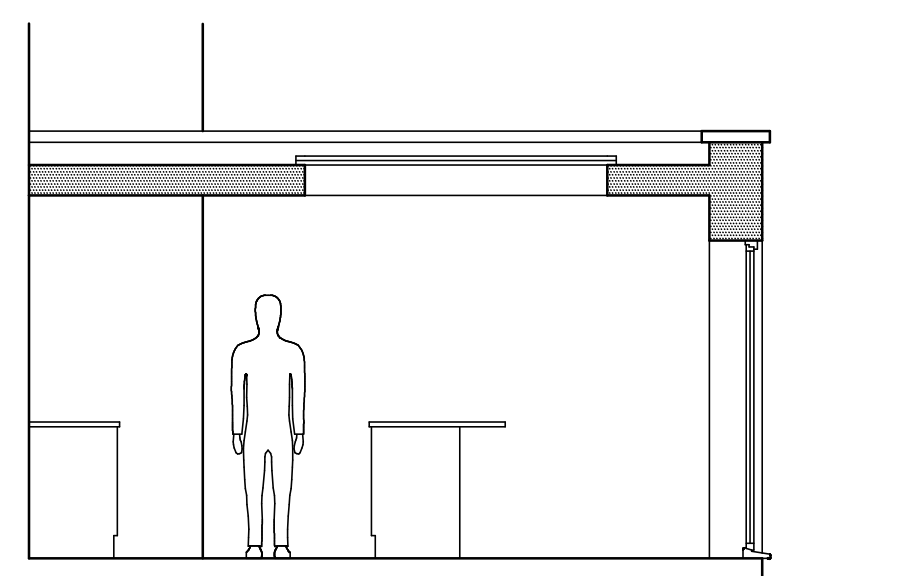

Typical Section

 

Proposed Roof Plan

No.	AMENDMENT	DATE
PROPOSED		
PROPOSED FLOOR PLANS & ELEVATIONS		
CLIENT		
MR & MRS MAHADY		
ADDRESS		
HACKINGS FARMHOUSE WHINS LANE SIMONSTONE BB12 7QR		
DATE	24/1/20	SCALE 1:50 & 1:100 @A1
DRN	G.S	DRG No. 20/002/4
SVYD		