


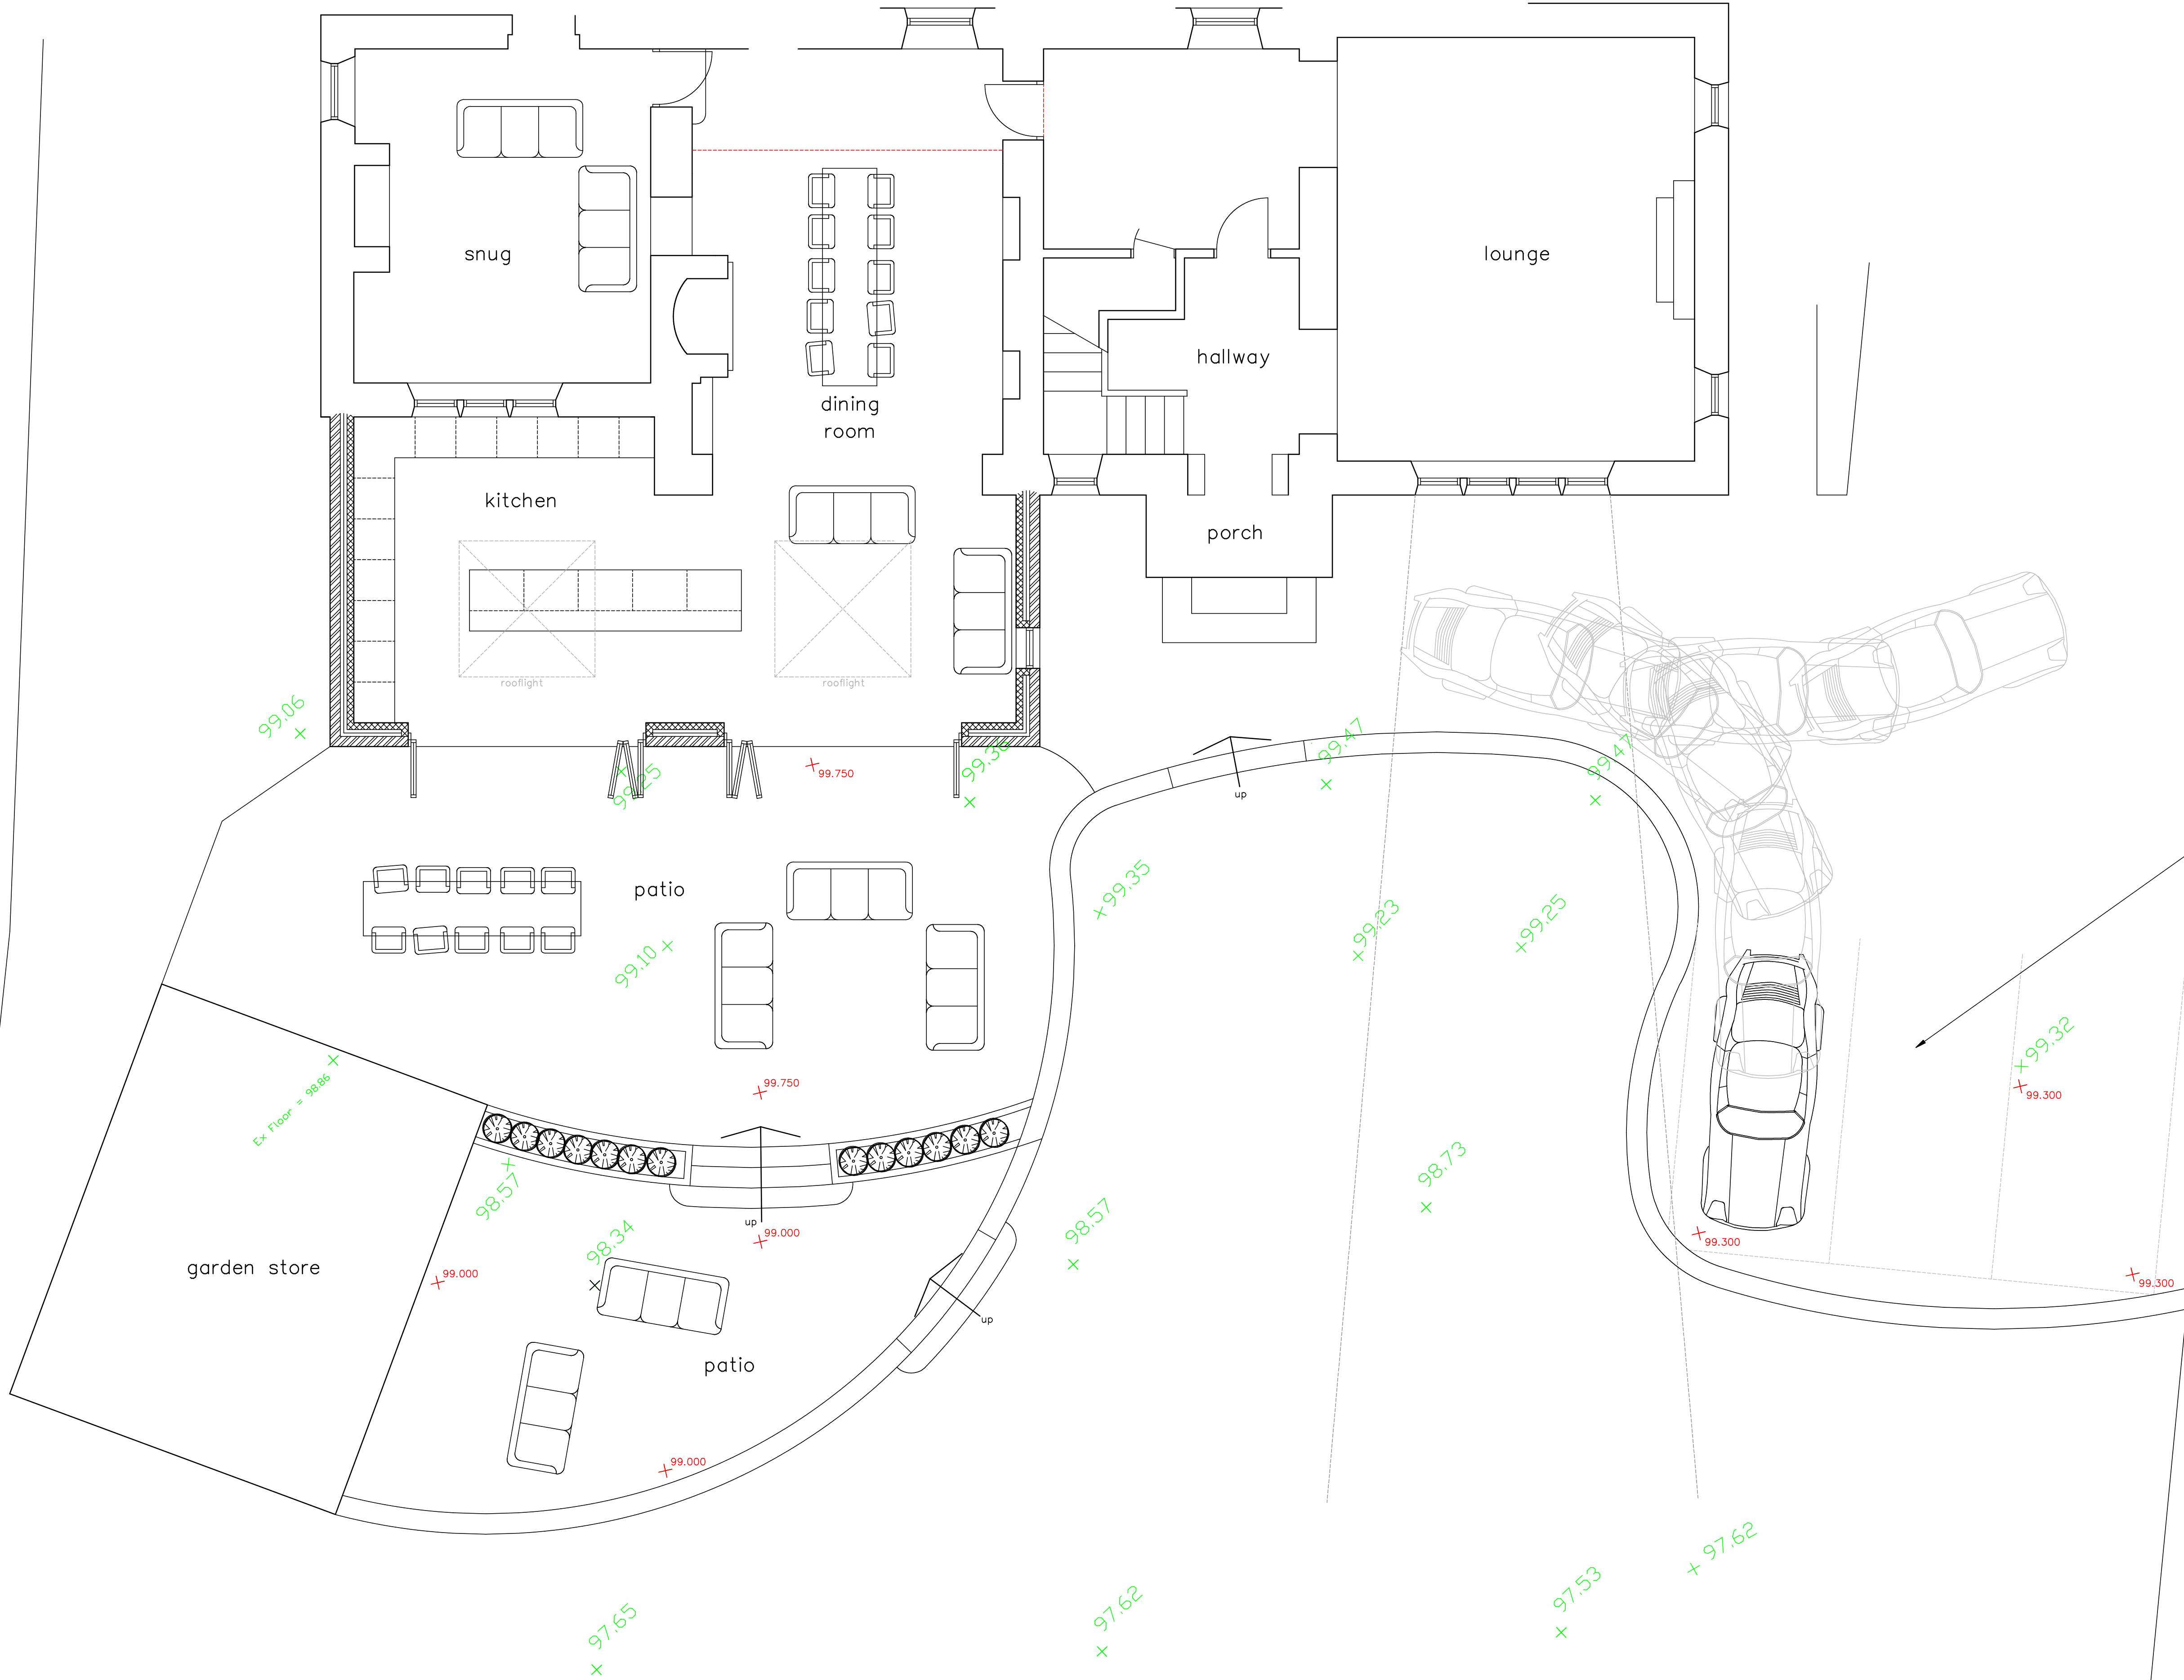

Existing Level
Proposed Level

No.	AMENDMENT	DATE
PROPOSED		
PROPOSED SITE PLAN		
CLIENT		
MR & MRS MAHADY		
ADDRESS		
HACKINGS FARMHOUSE WHINS LANE SIMONSTONE BB12 7QR		
DATE	24/1/20	SCALE 1:50 @A1
DRN	G.S	DRG No. 20/002/3
SVYD		