


SITE PLAN EXISTING
Scale 1-100

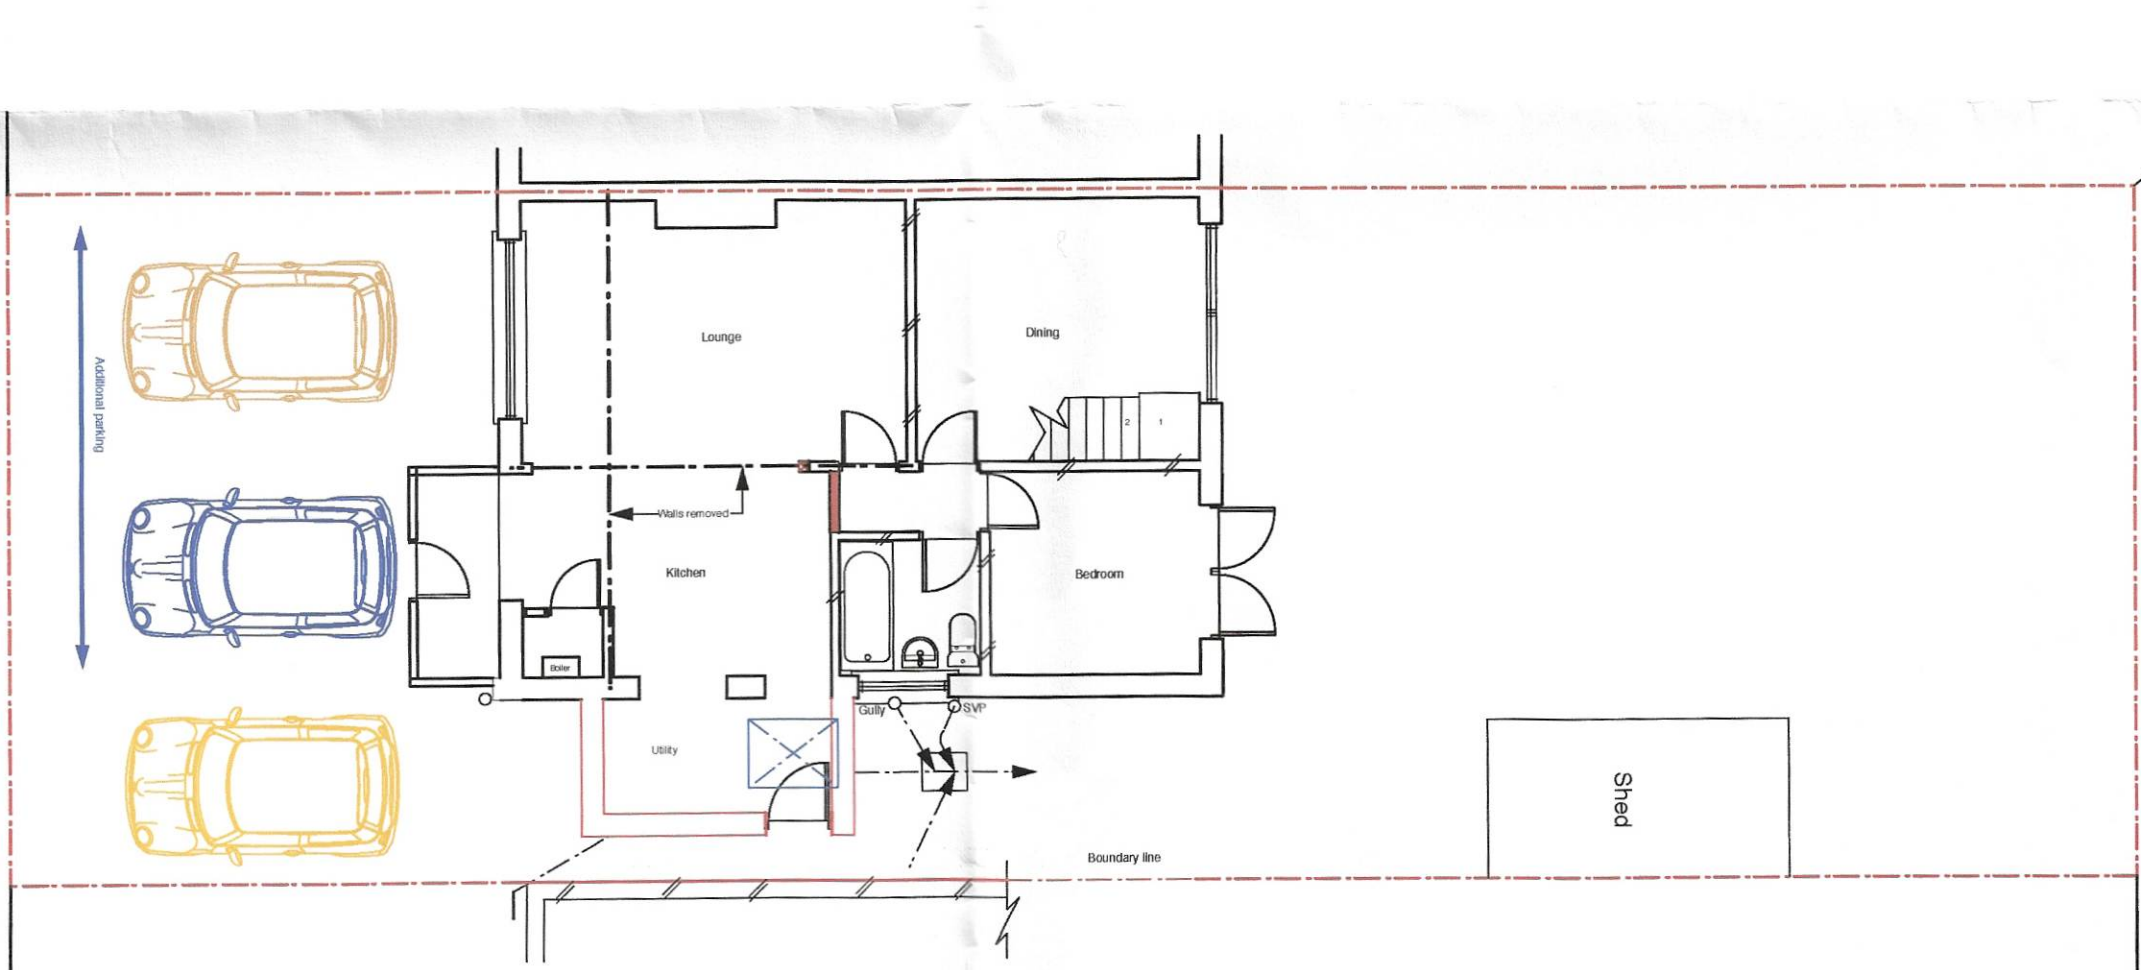

SITE PLAN PROPOSED
Scale 1-100

PLANNING	
19 MAY 2020	
ATTACHED	

NEWHEY LOFT CONVERSIONS
LOYD STREET SAW MILLS
HIGHER LLOYD STREET
DARWEN
telephone 01254 706446

JIM & TRACY HOWARD
17 HILLCREST ROAD
LANGHO BLACKBURN.

telephone 07470 282883
drawing number D 1101/20/03
scale 1-100

issue date 20th January 2020
drawn
SITE PLAN