




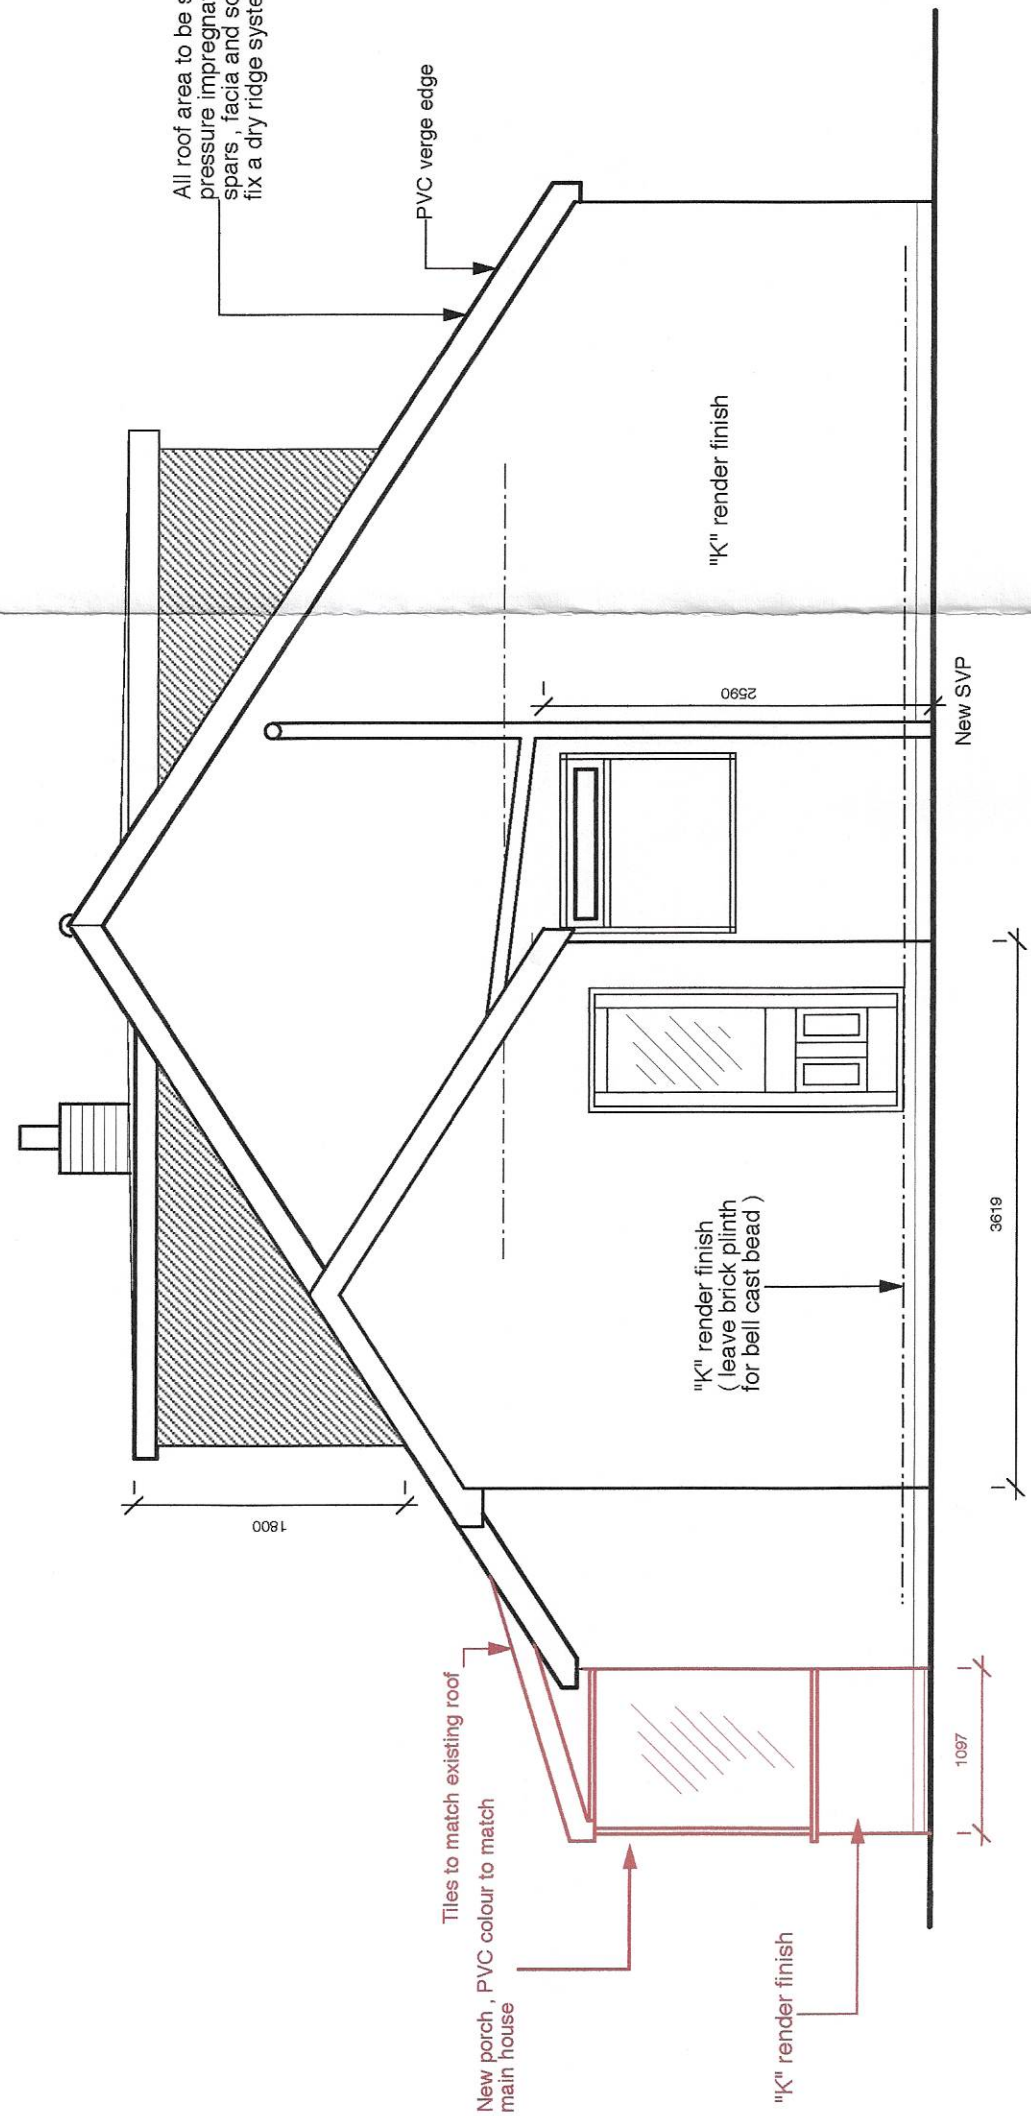

SIDE ELEVATION (EAST) PROPOSED PORCH.

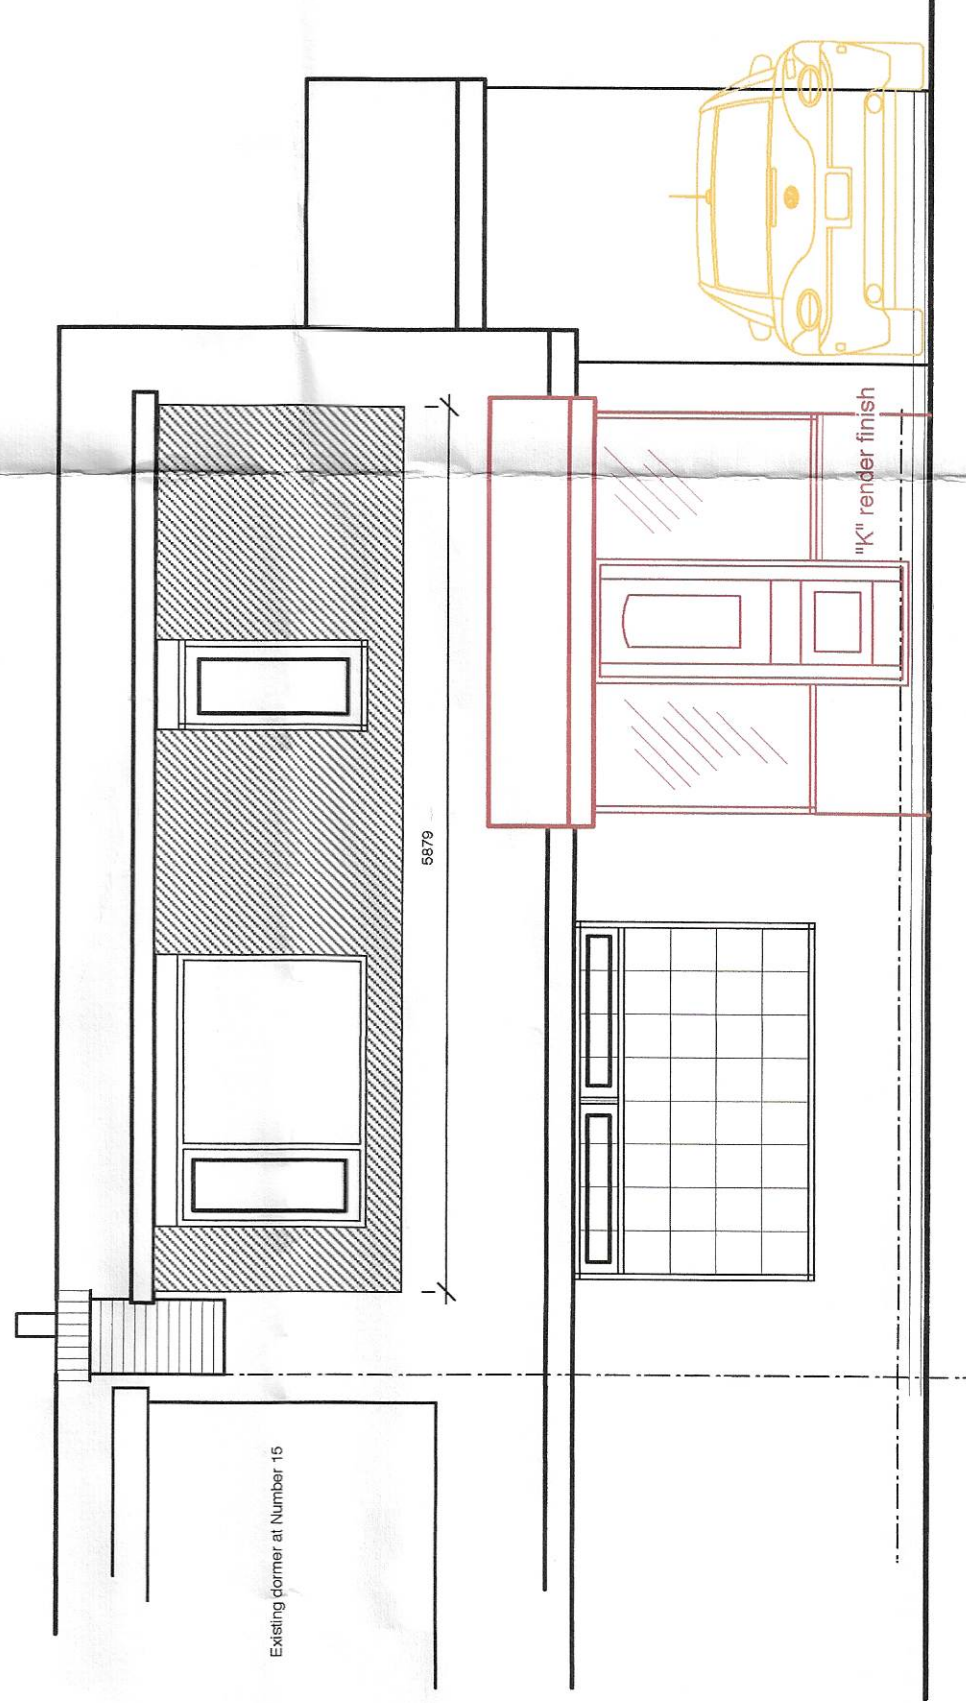

FRONT ELEVATION (SOUTH) PROPOSED PORCH

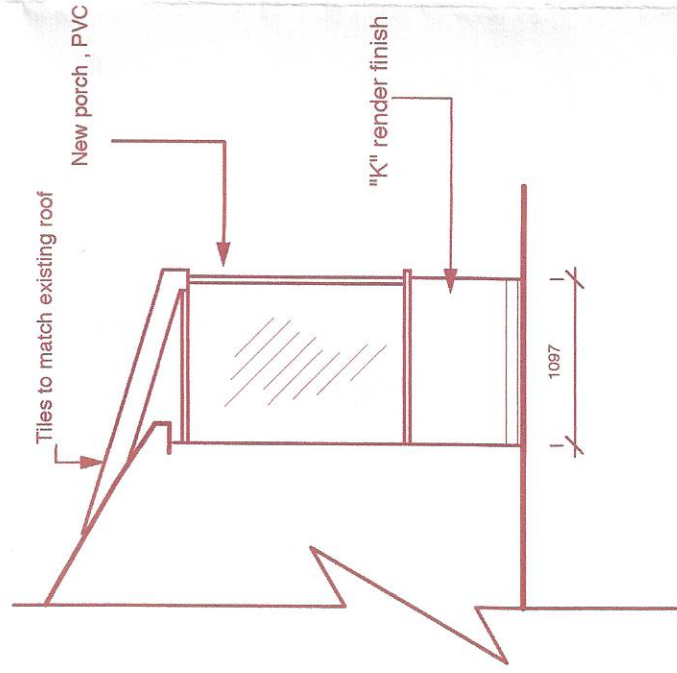

PART SIDE ELEVATION (WEST) PROPOSED PORCH

PLANNING
01 APR 2020
FOR THE ATTENTION OF

NEWHEY LOFT CONVERSIONS
LLOYD STREET SAW MILLS
HIGHER LLOYD STREET
DARWEN
telephone 01254 706446

JIM & TRACY HOWARD
17 HILLCREST ROAD
LANGHO BLACKBURN .

telephone 07470 282883

drawing number D 1101/20/04

scale 1-50

issue date 20th January 2020

drawn

PORCH DETAILS