




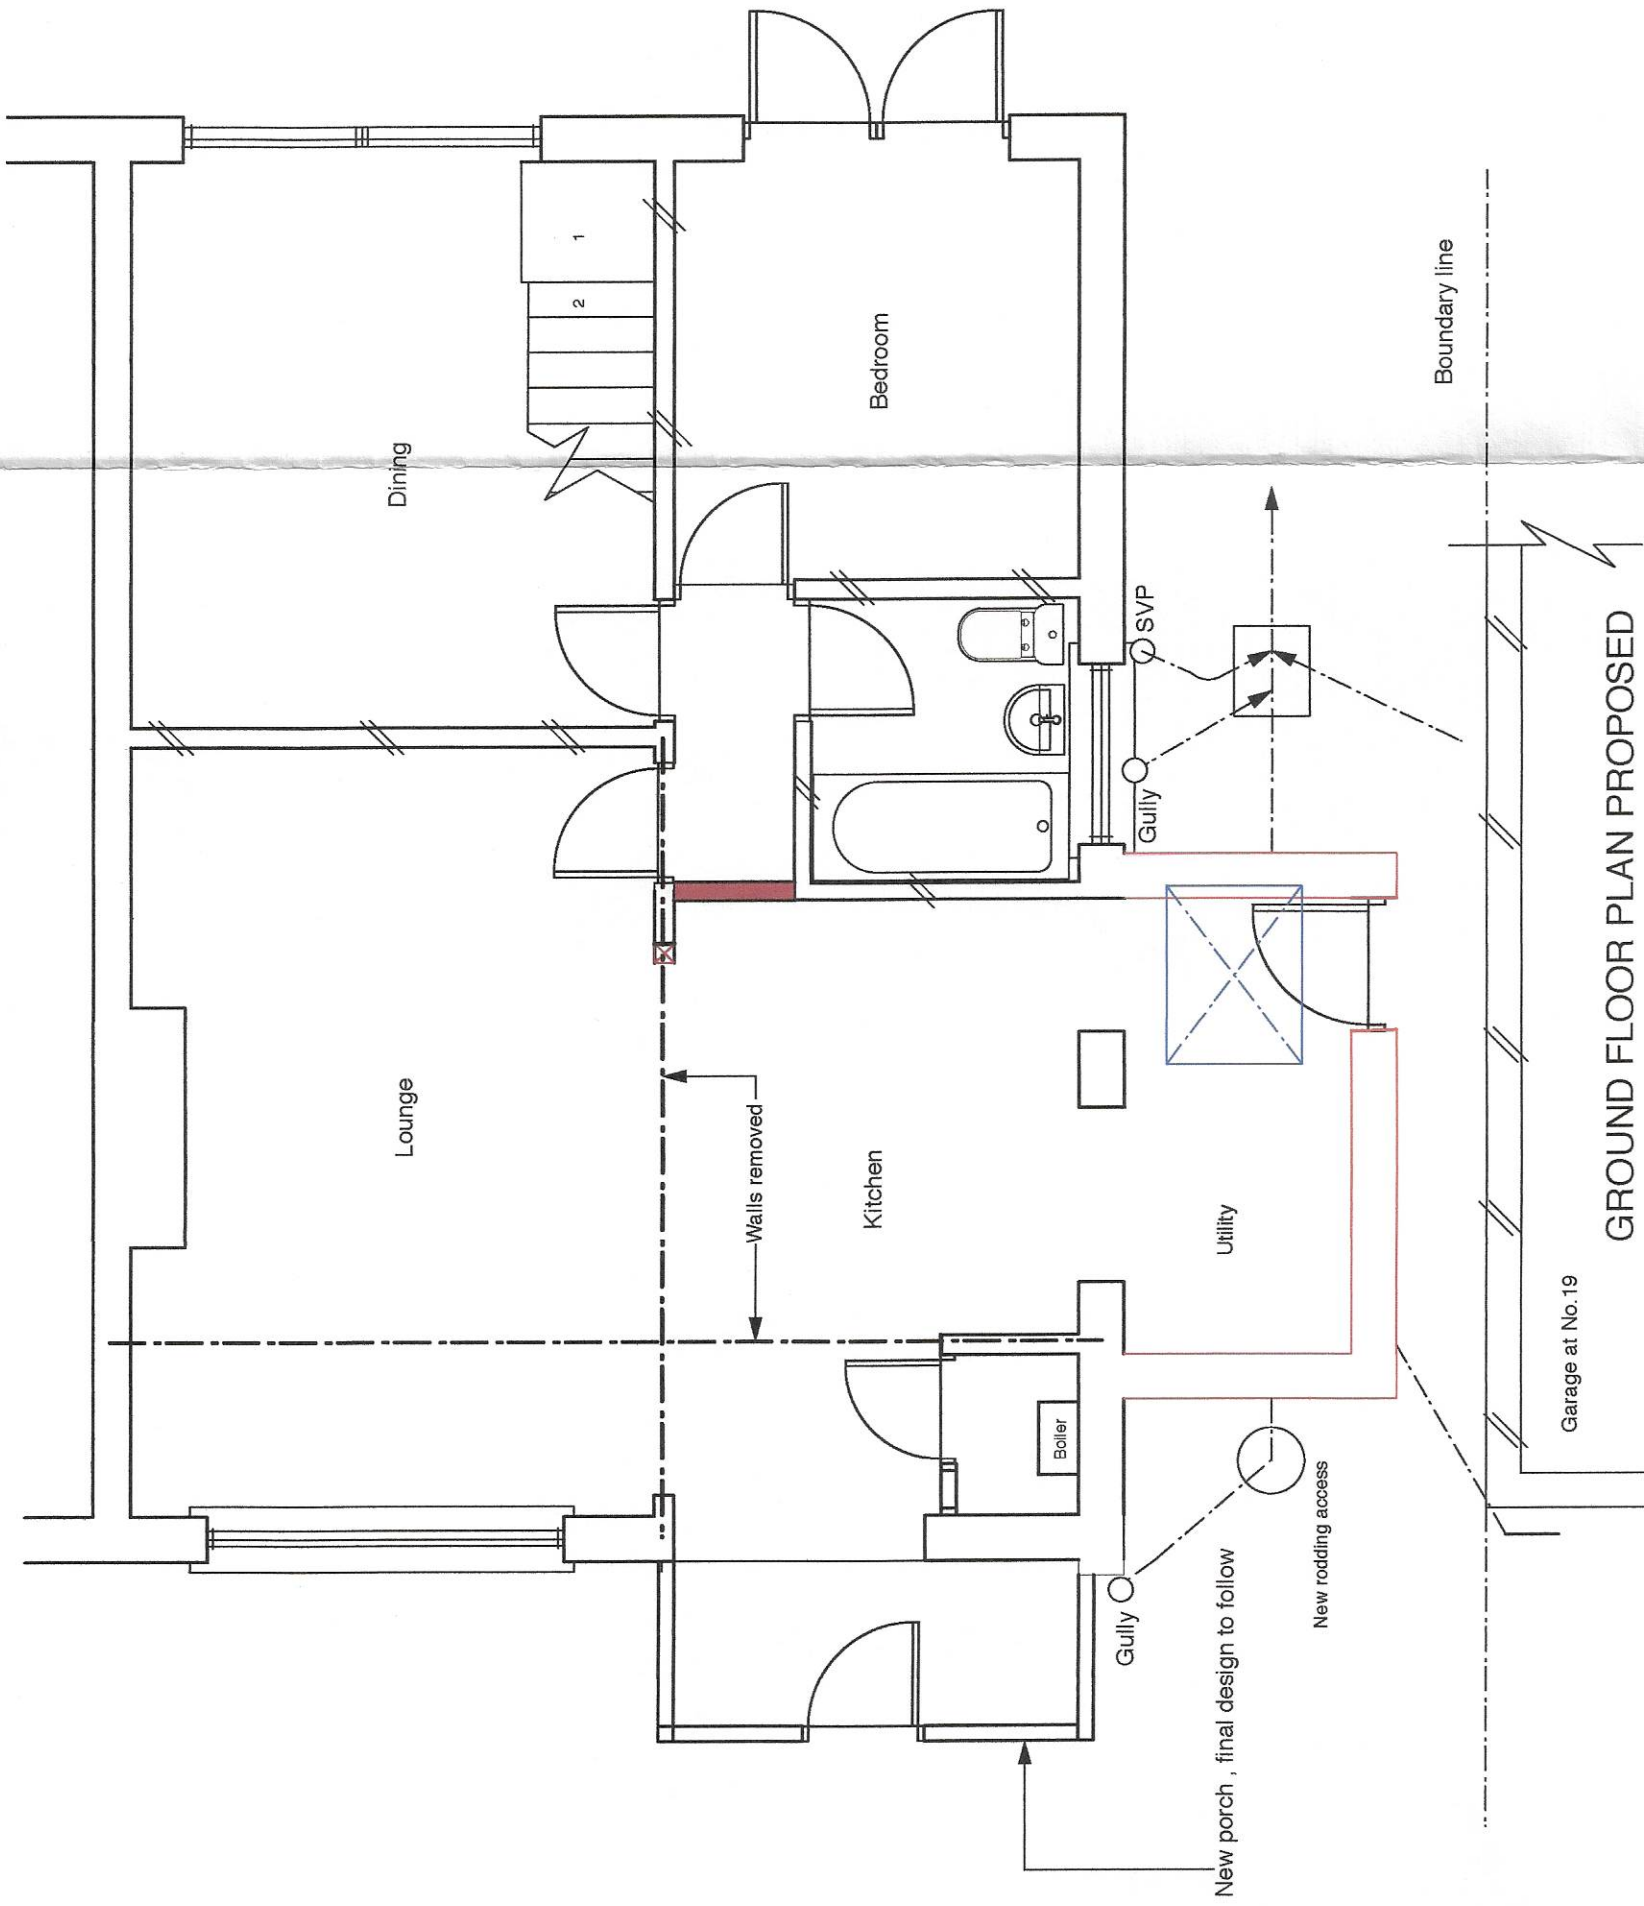


GROUND FLOOR PLAN PROPOSED

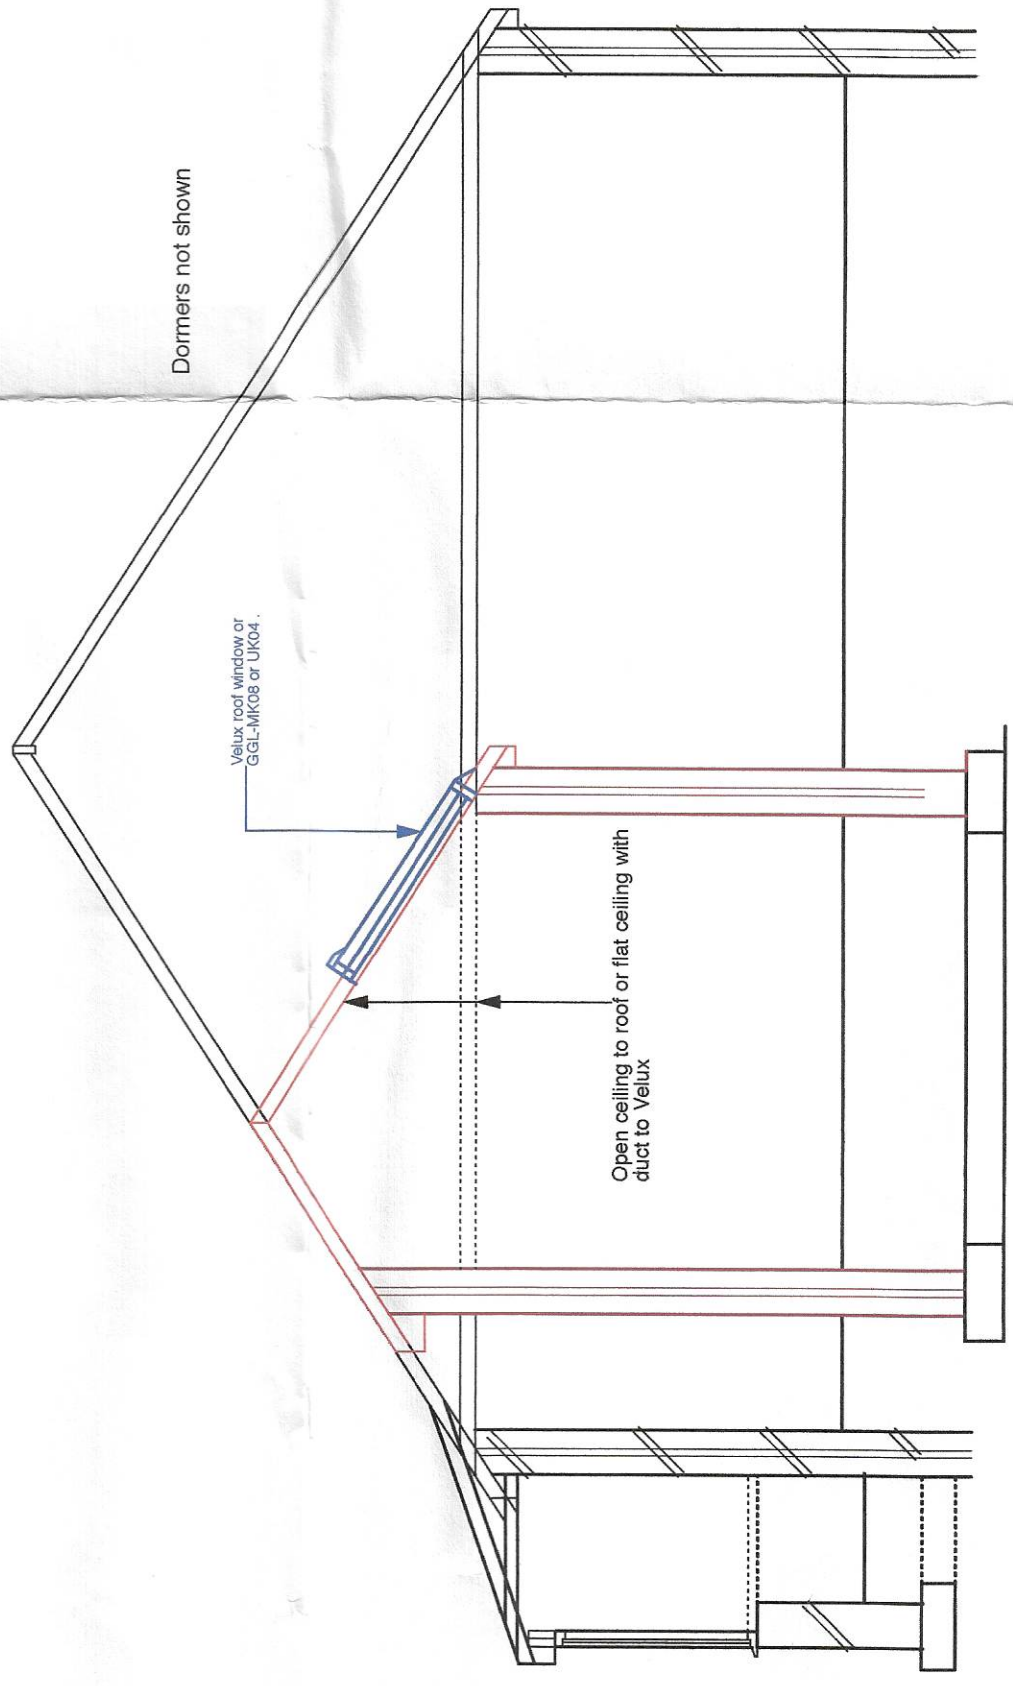


CROSS SECTION PROPOSED EXTENSION

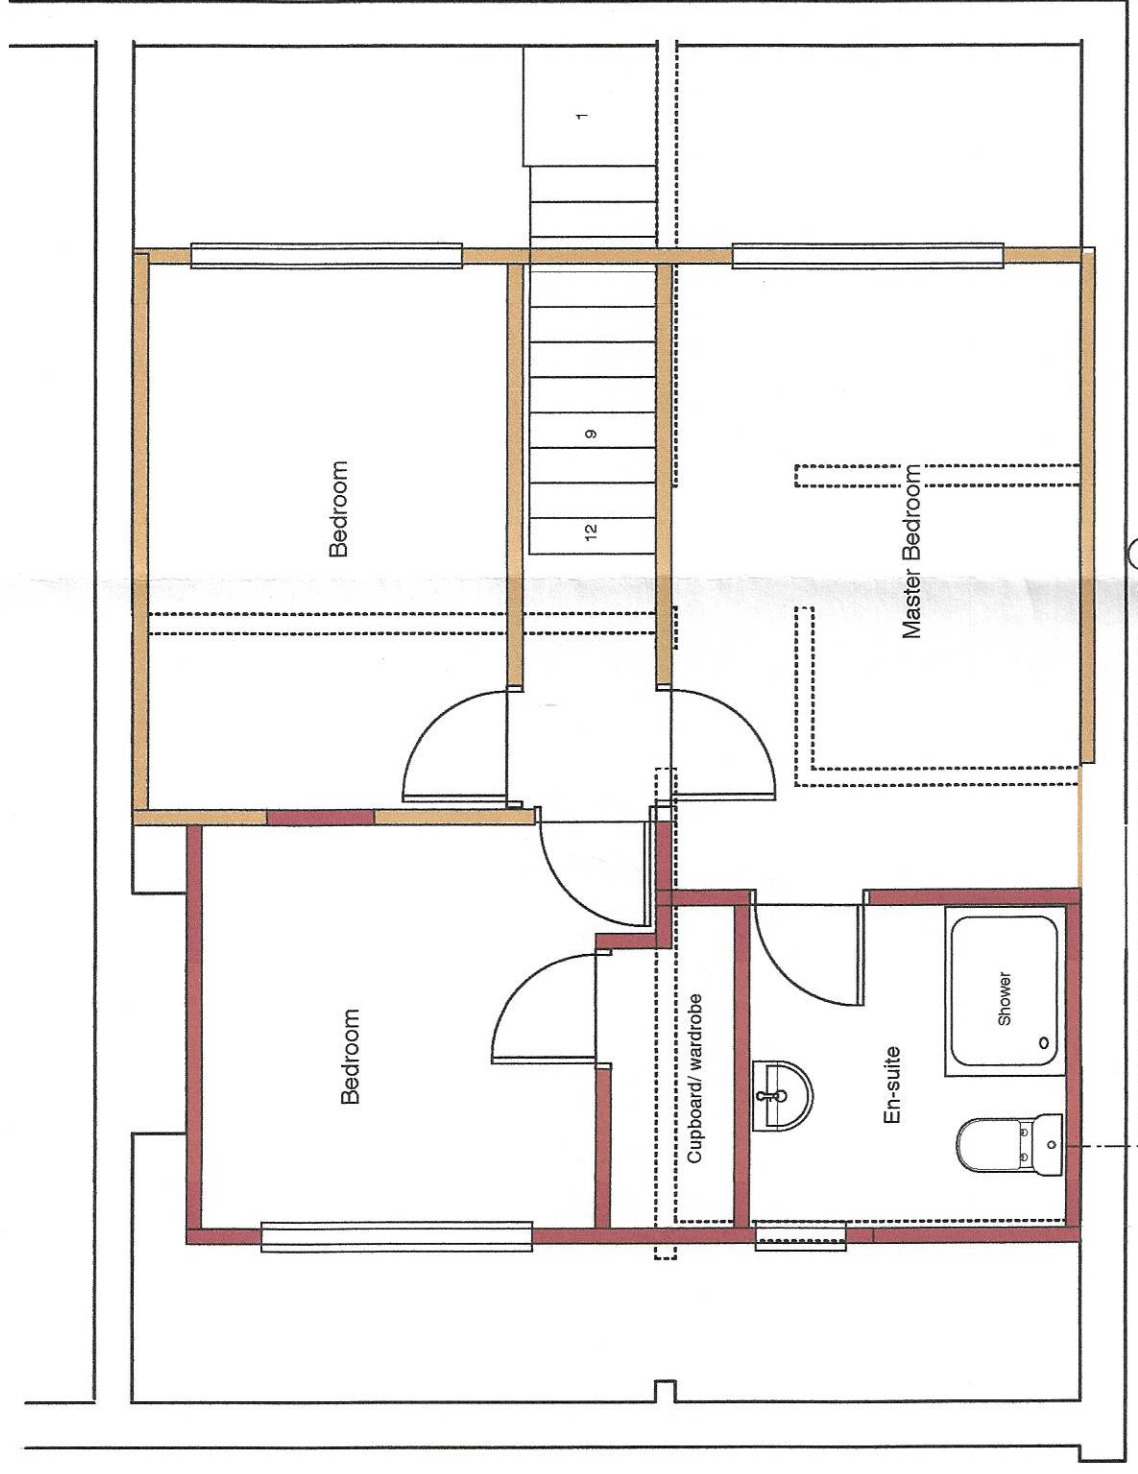


FIRST FLOOR PLAN PROPOSED

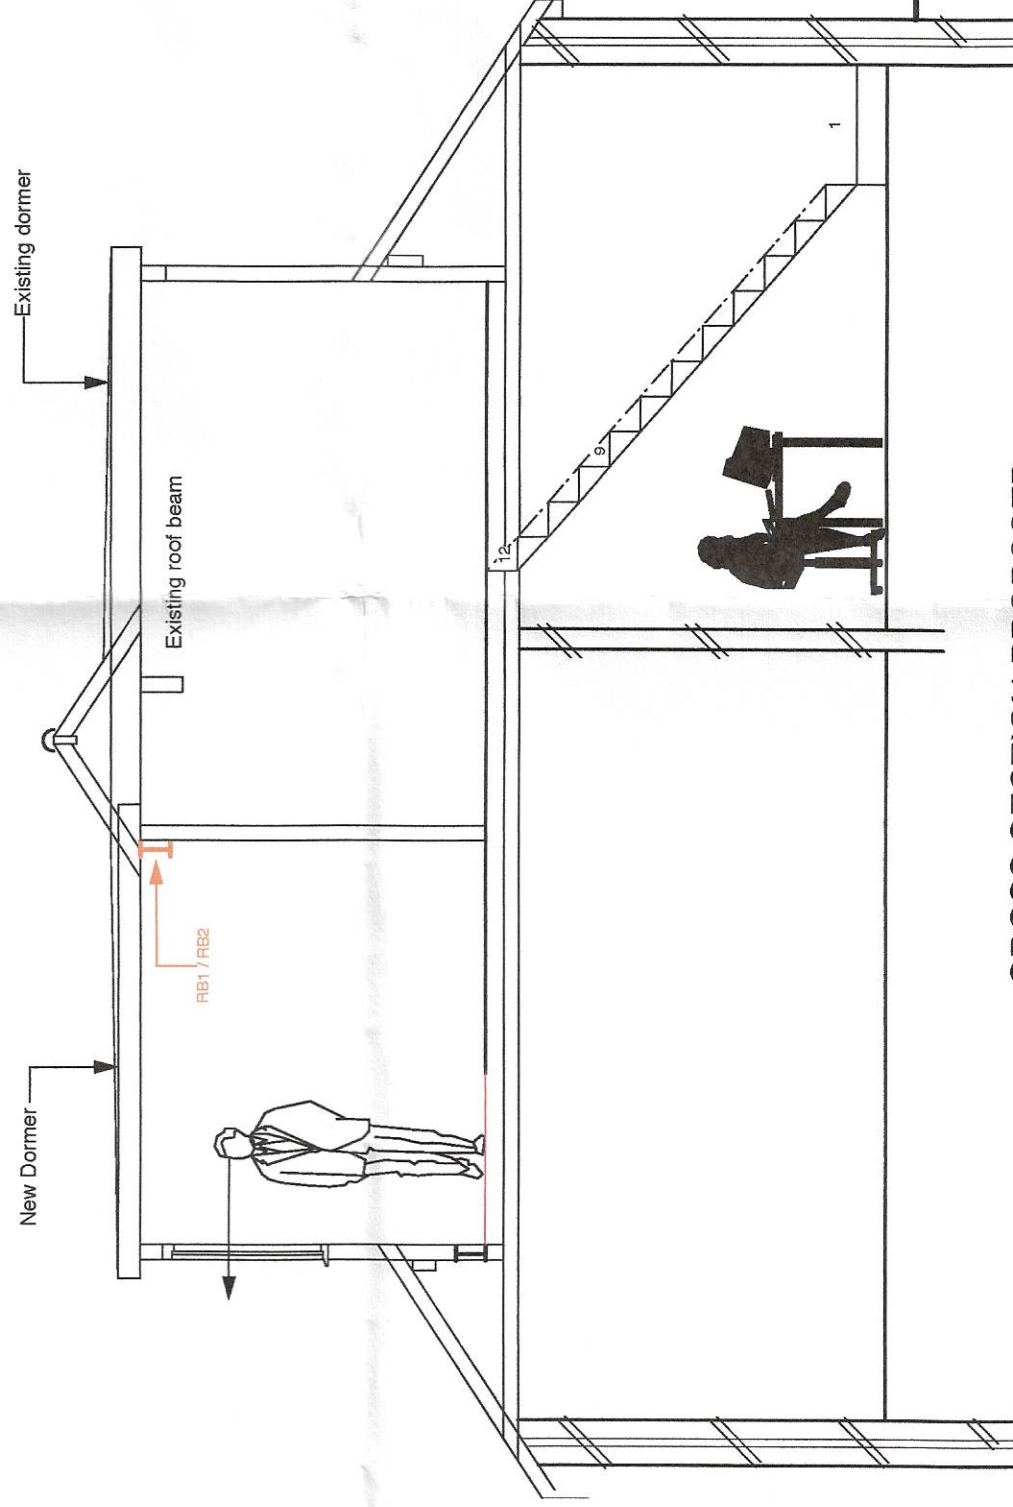


CROSS SECTION PROPOSED

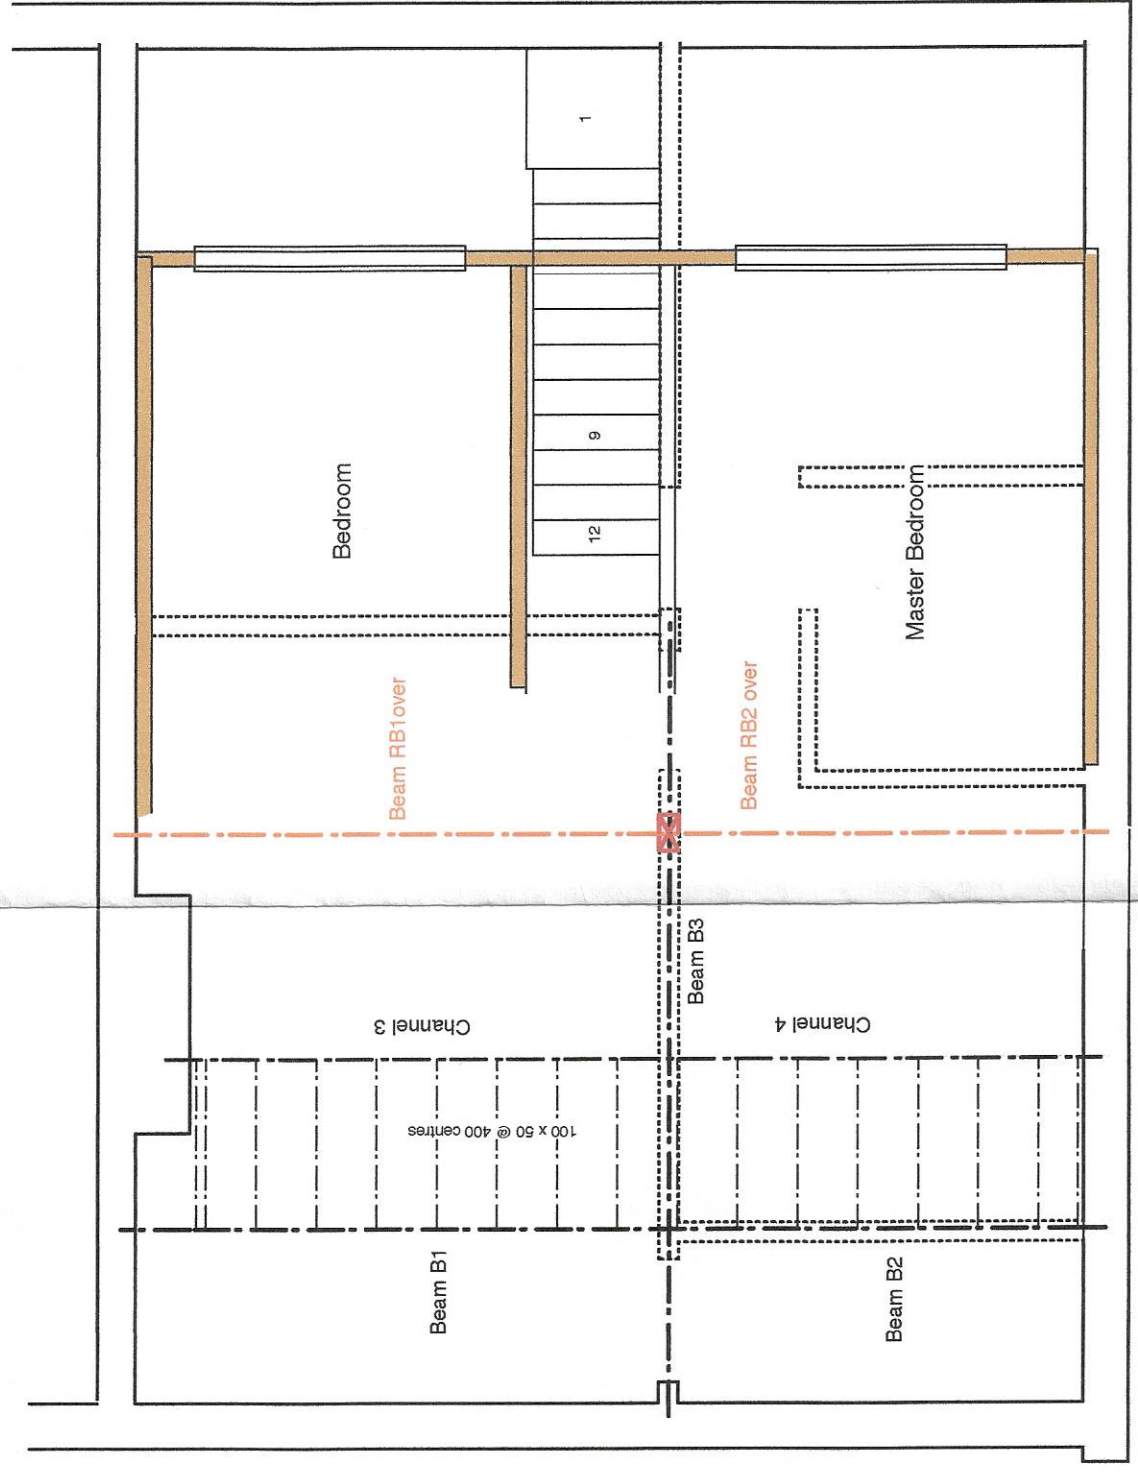


PROPOSED JOIST & BEAM LAYOUT

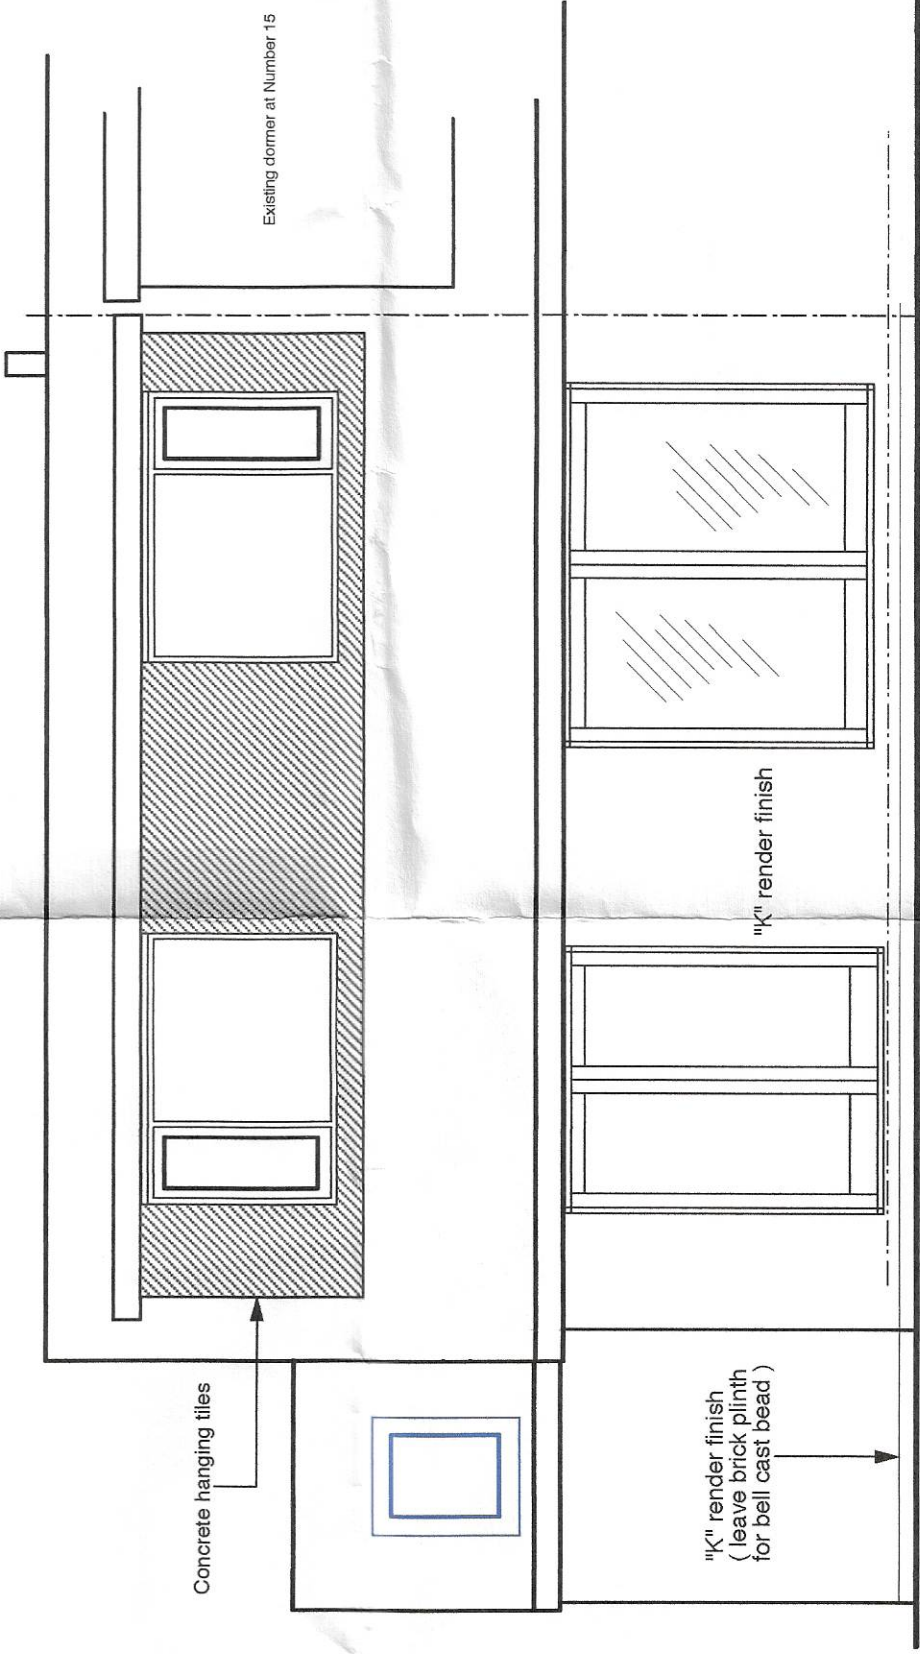

REAR ELEVATION (NORTH) PROPOSED

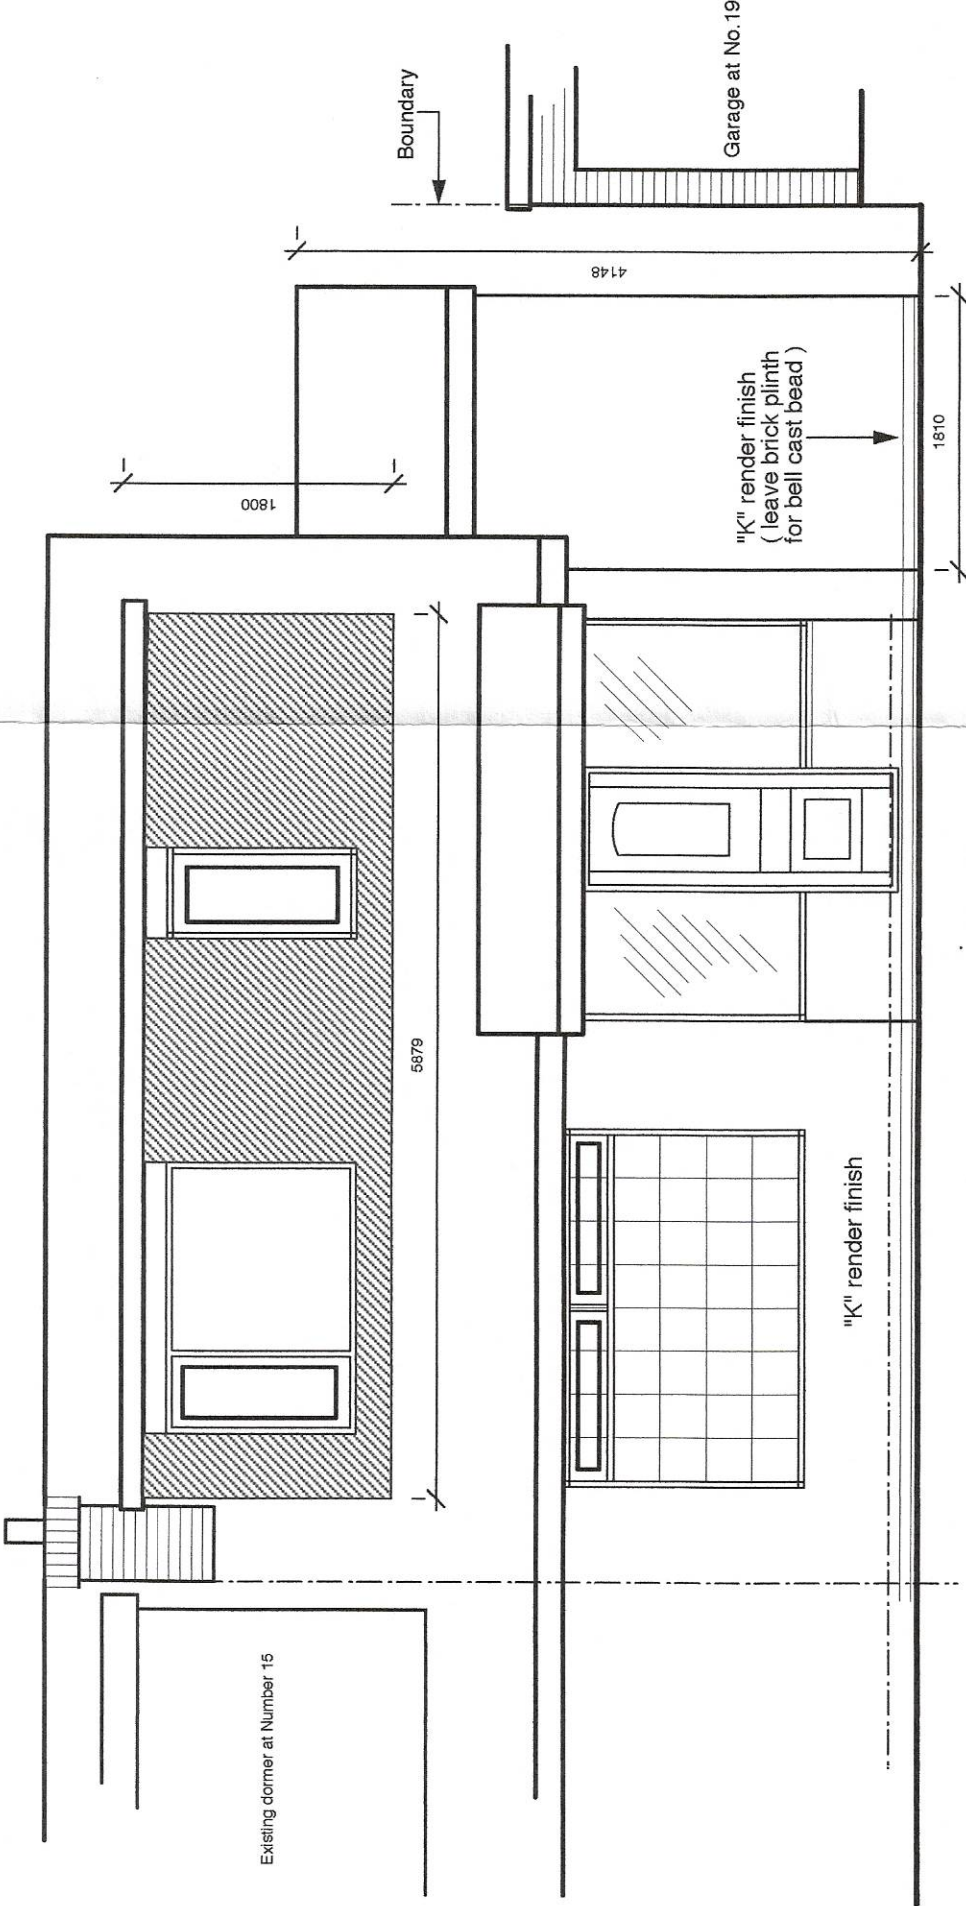

FRONT ELEVATION (SOUTH) PROPOSED

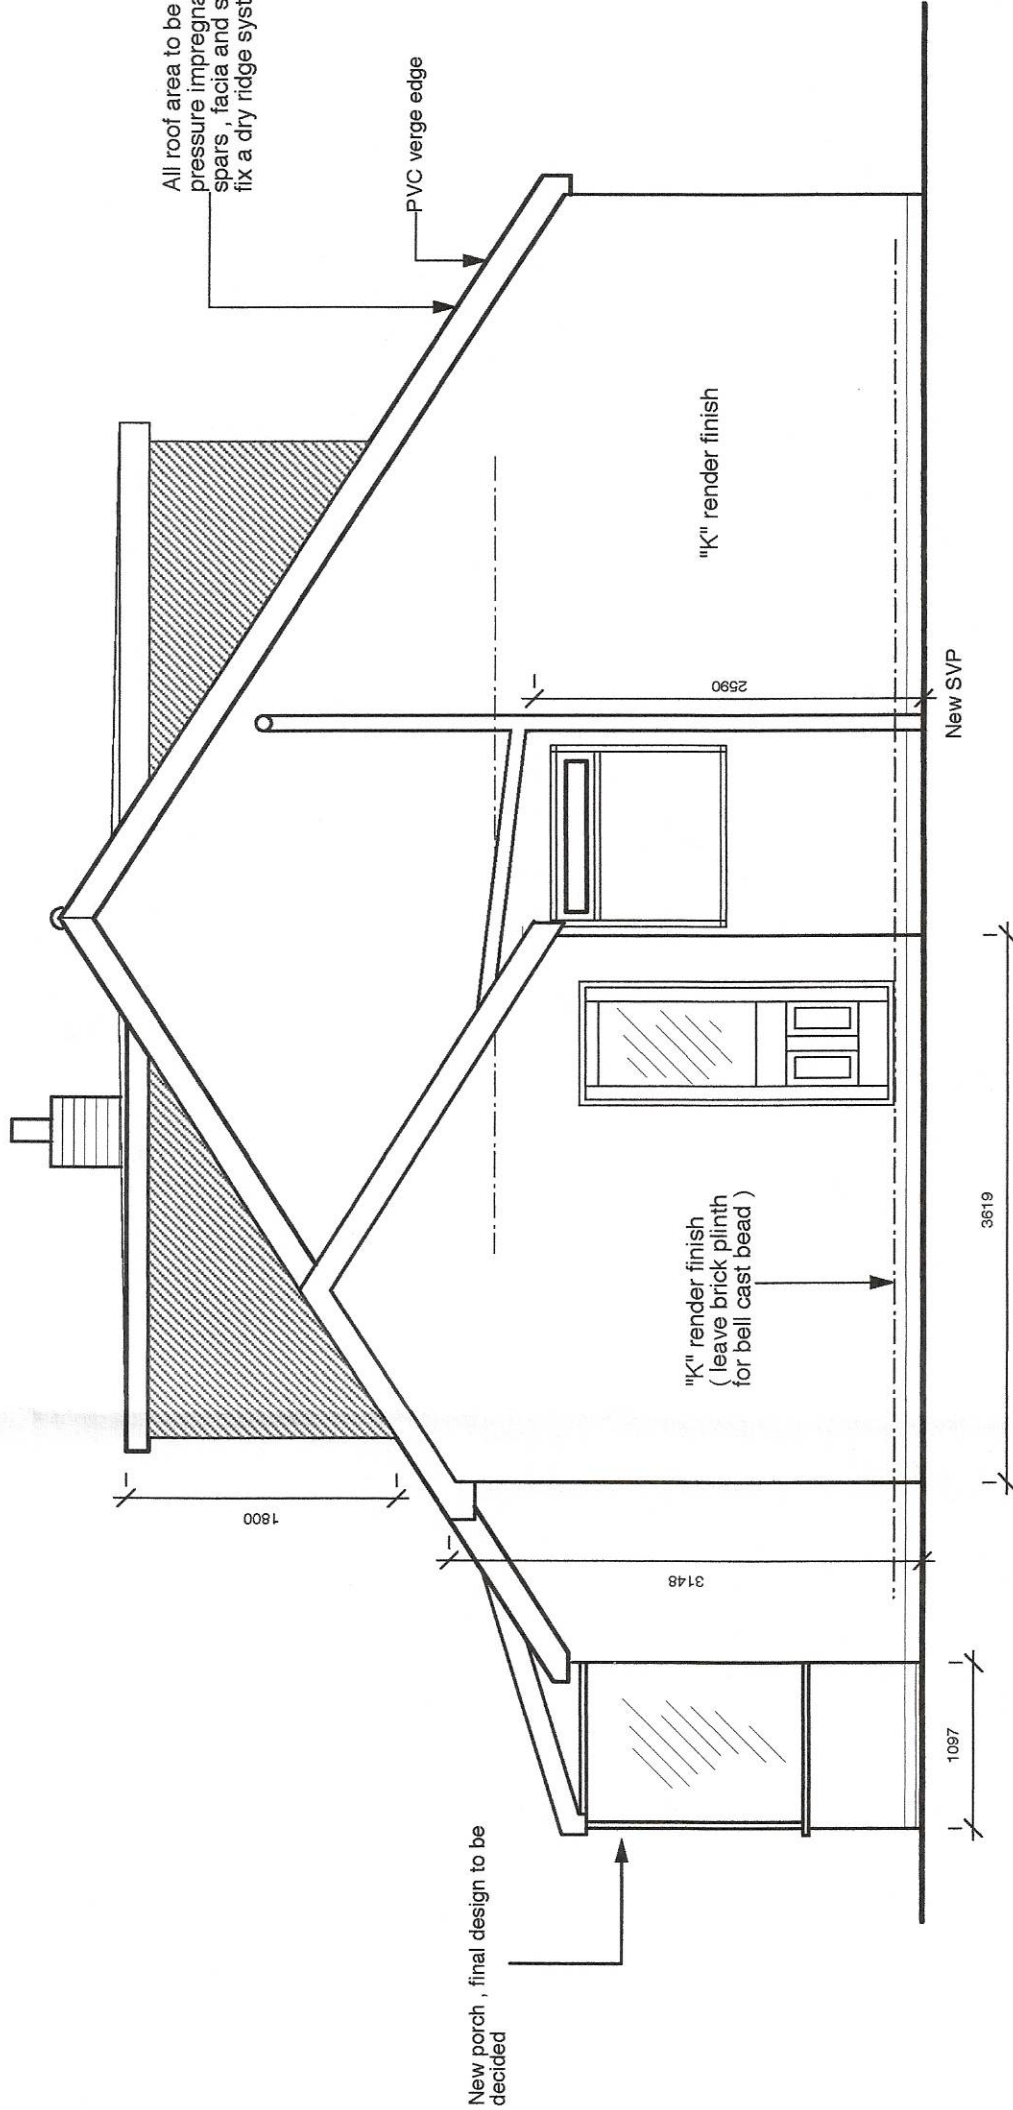

SIDE ELEVATION (EAST) PROPOSED

320200089P

NEWHEY LOFT CONVERSIONS
LLOYD STREET SAW MILLS
HIGHER LLOYD STREET
DARWEN LLOYD STREET
telephone 01254 706446

JIM & TRACY HOWARD
17 HILLCREST ROAD
LANGHO BLACKBURN .

telephone 07470 282883

drawing number D 1101/20/02

scale 1-50

issue date 20th January 2020

drawn

PROPOSED DETAIL