
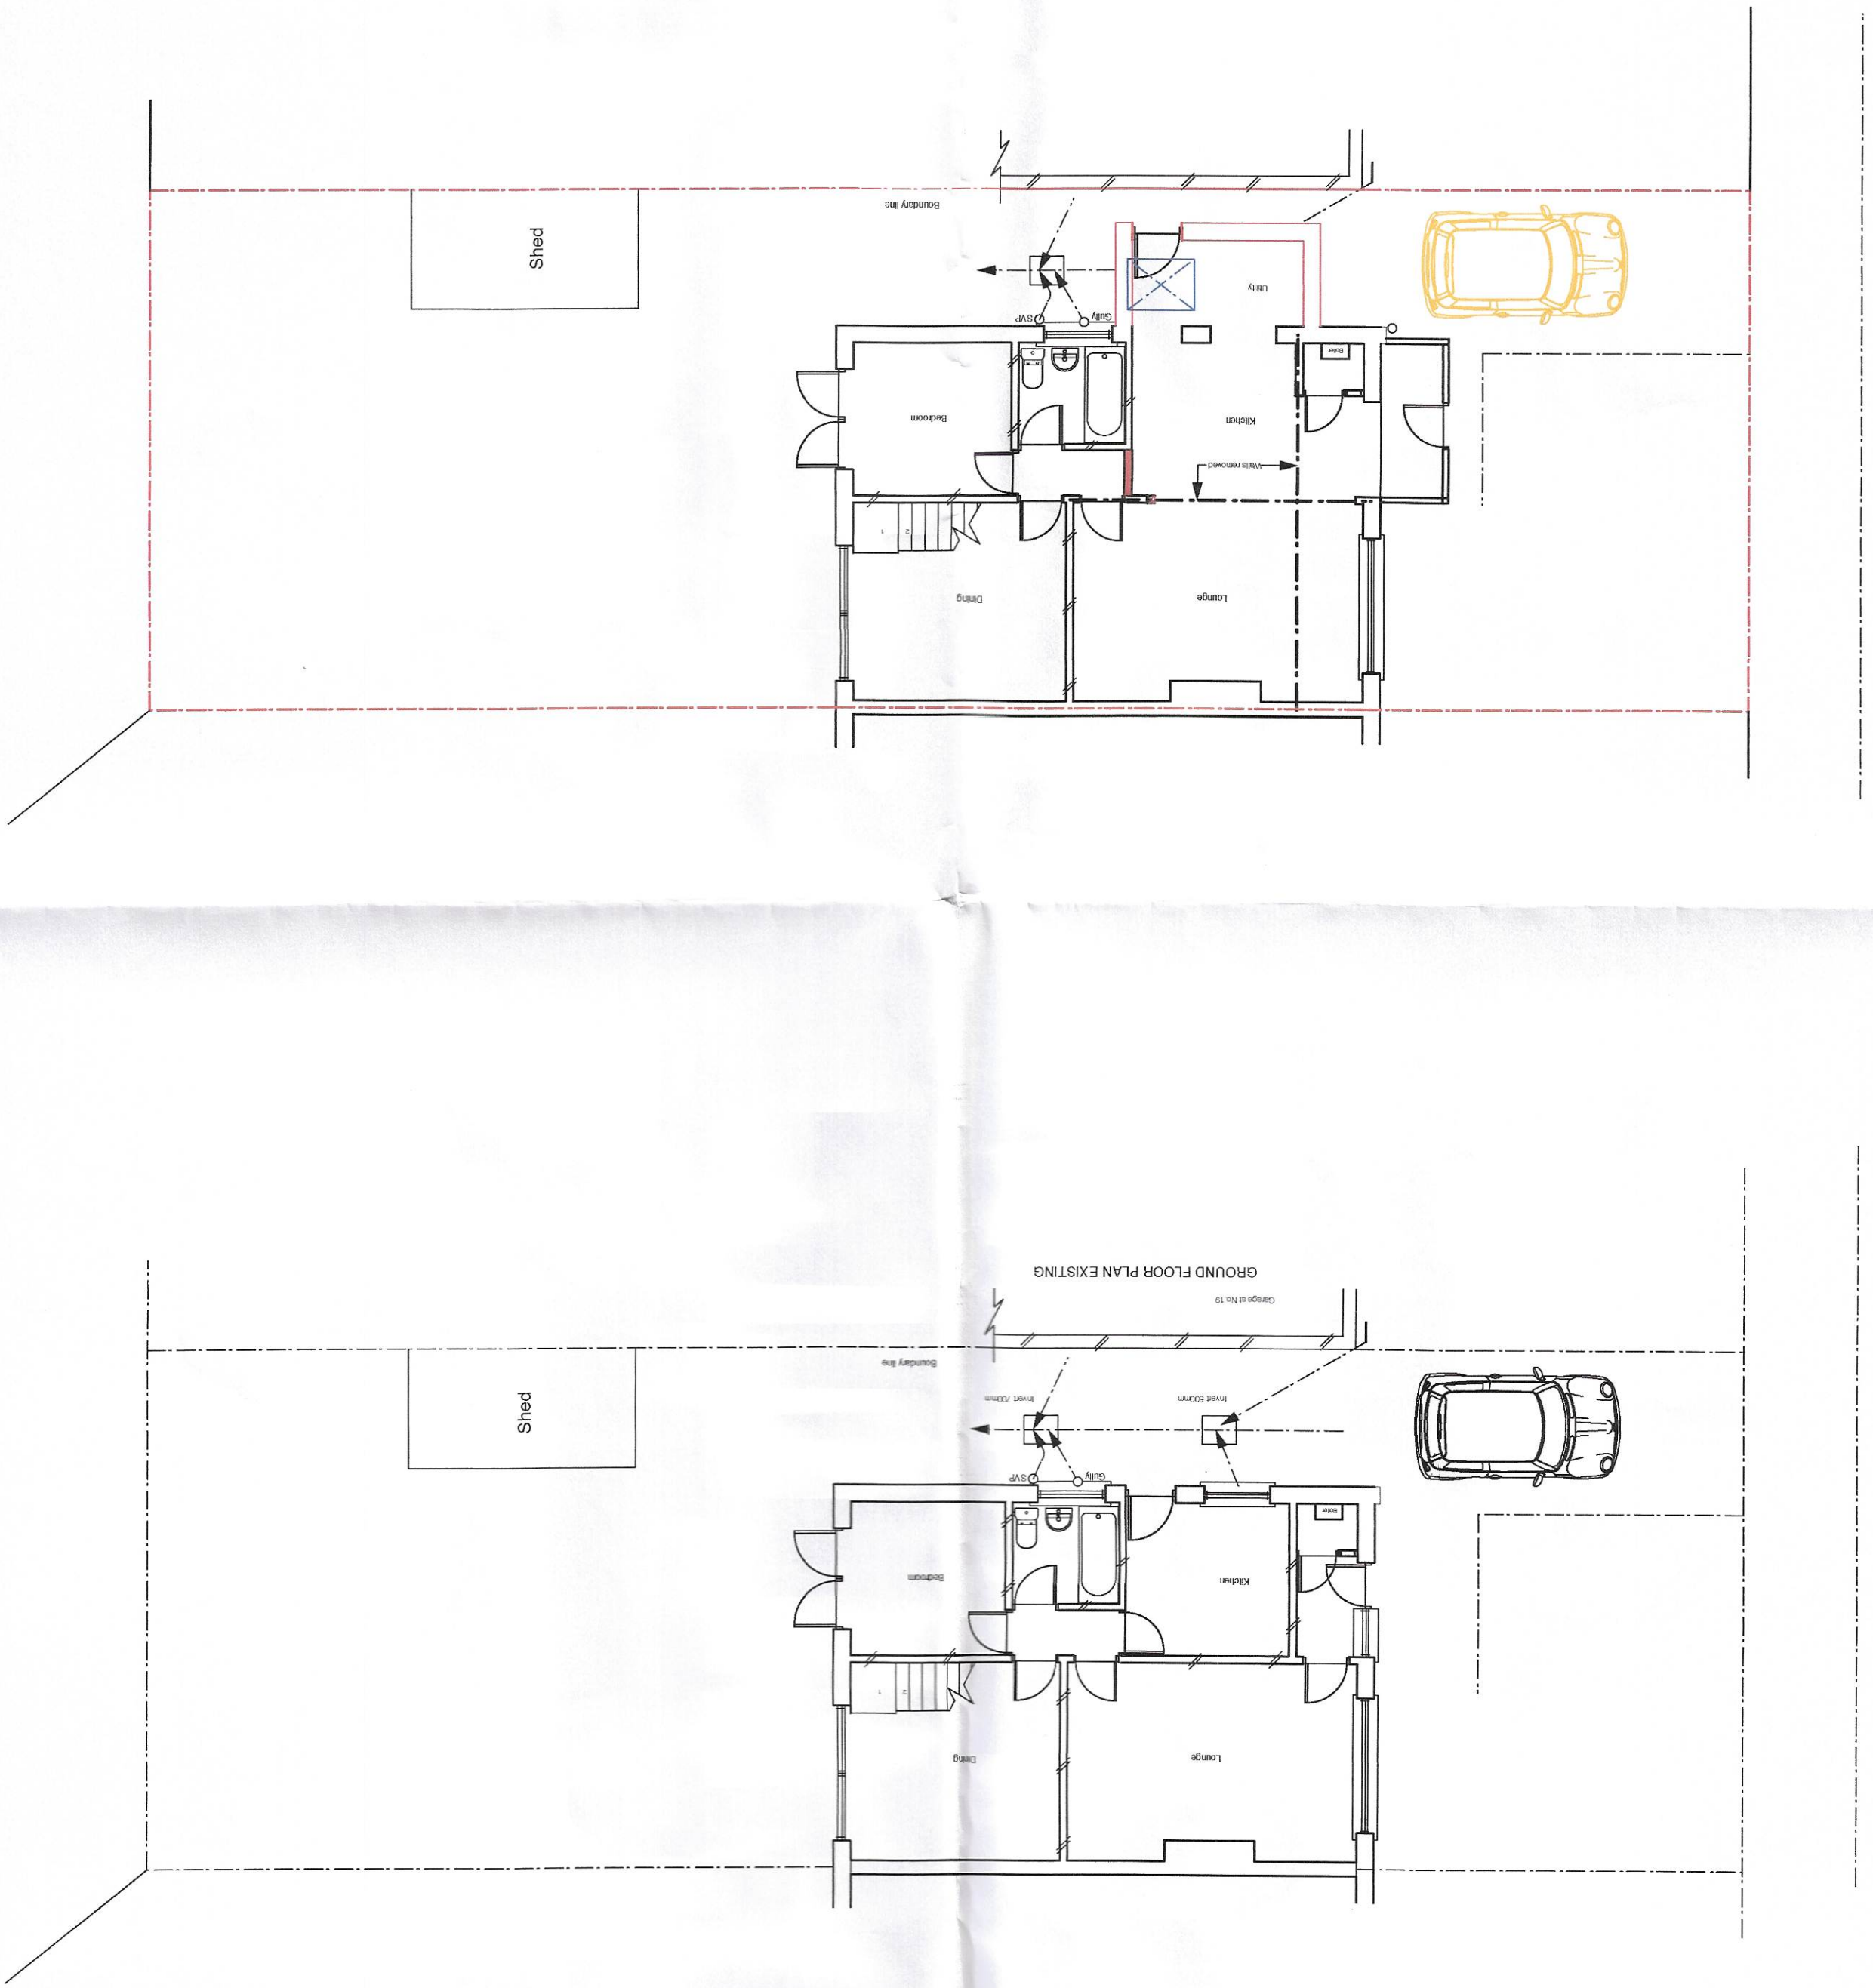


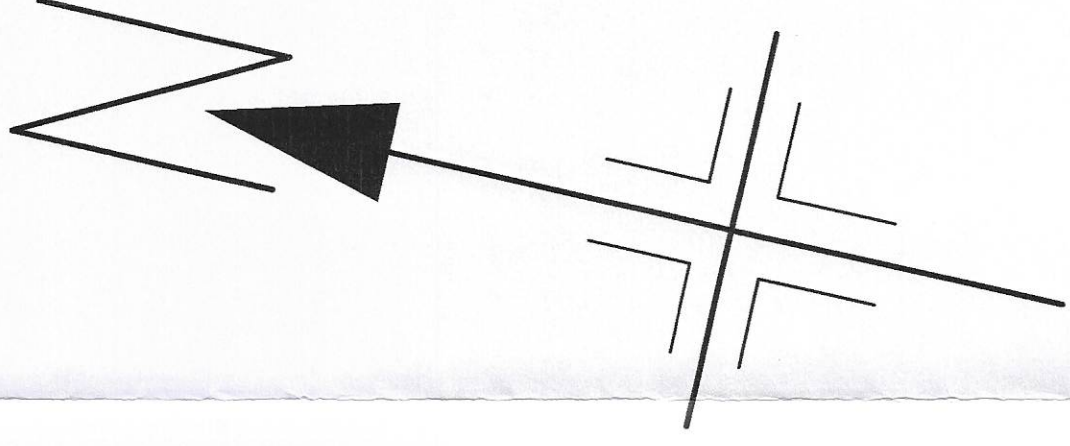

SITE PLAN PROPOSED
Scale 1-100

SITE PLAN EXISTING
Scale 1-100

PLANNING	
01 APR 2020	
RECEIVED	ATTENTION OF

NEWHEY LOFT CONVERSIONS
LLOYD STREET SAW MILLS
HIGHER LLOYD STREET
DARWEN
telephone 01254 706446

JIM & TRACY HOWARD
17 HILLCREST ROAD
LANGHO BLACKBURN .

telephone 07470 282883

drawing number D 1101/20/03

scale 1-100

issue date 20th January 2020

drawn

SITE PLAN