


EXISTING NORTH ELEVATION
Scale 1:100

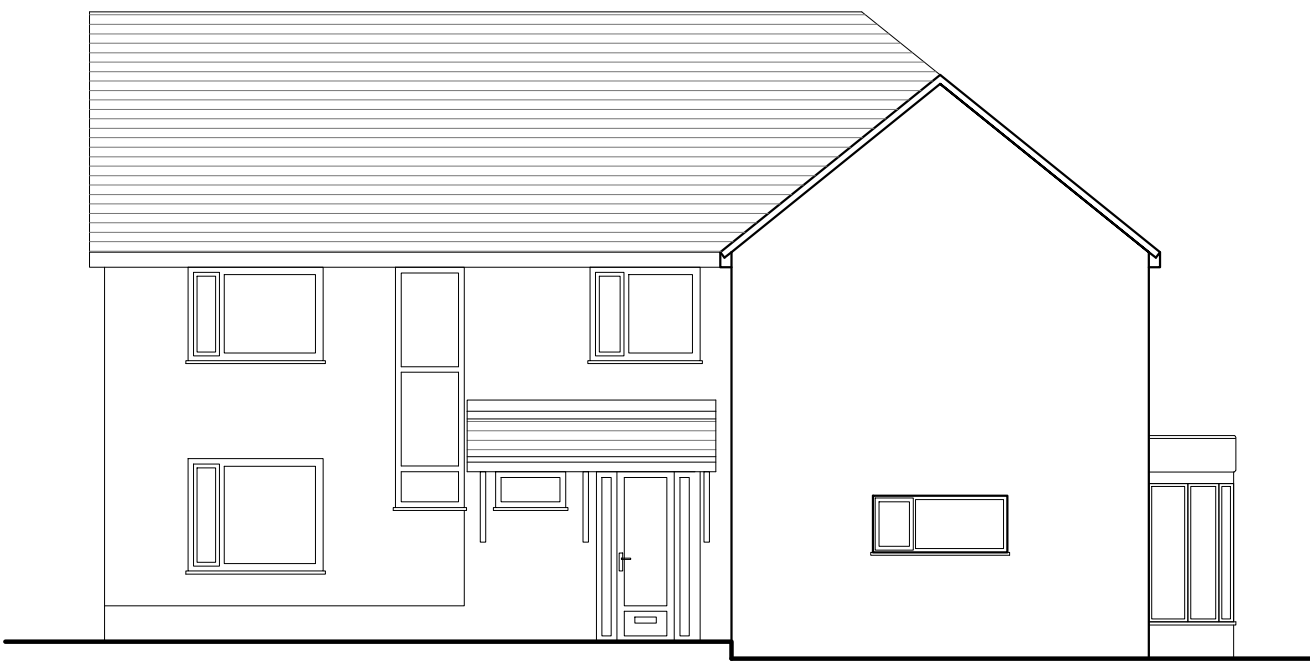

EXISTING WEST ELEVATION
Scale 1:100



EXISTING SOUTH WEST ELEVATION
Scale 1:100



EXISTING SITE PLAN
Scale 1:500



A	BWT	Amended	31.10.2019
no.	by	revision	date

Client
Mr and Mrs Bamford

Job Title
Paddock Gate
14 Wiswell Lane
Whalley

Drawing Title
EXISTING SITE PLAN
AND ELEVATIONS

Scale	Date	Drawn
Various @ A1	July 2019	Paul Gudgeon

spa
ARCHITECTS

SUNDERLAND PEACOCK & ASSOCIATES LTD.
HAZELMERE, PIMLICO ROAD, CLITHEROE
LANCASHIRE, BB7 2AG
T 01200 423178 F 01200 427328
E info@sunderlandpeacock.com
www.sunderlandpeacock.com



5876 -01

REV
A