


This drawing is to be read in conjunction with all relevant Architect, consultants' and specialists' drawings and specifications. The Architect is to be notified of any discrepancies before proceeding. Do not scale from this drawing. All dimensions and levels are to be checked on site. This drawing is subject to copyright. All work carried out before Planning and Building Permission has been granted is at the contractor/clients risk.

LEGEND

- Indicates extent of tree canopy
- Indicates extent of root protection area
- Indicates extent of trees to be removed and replanted



PROPOSED SITE PLAN
Scale 1:200

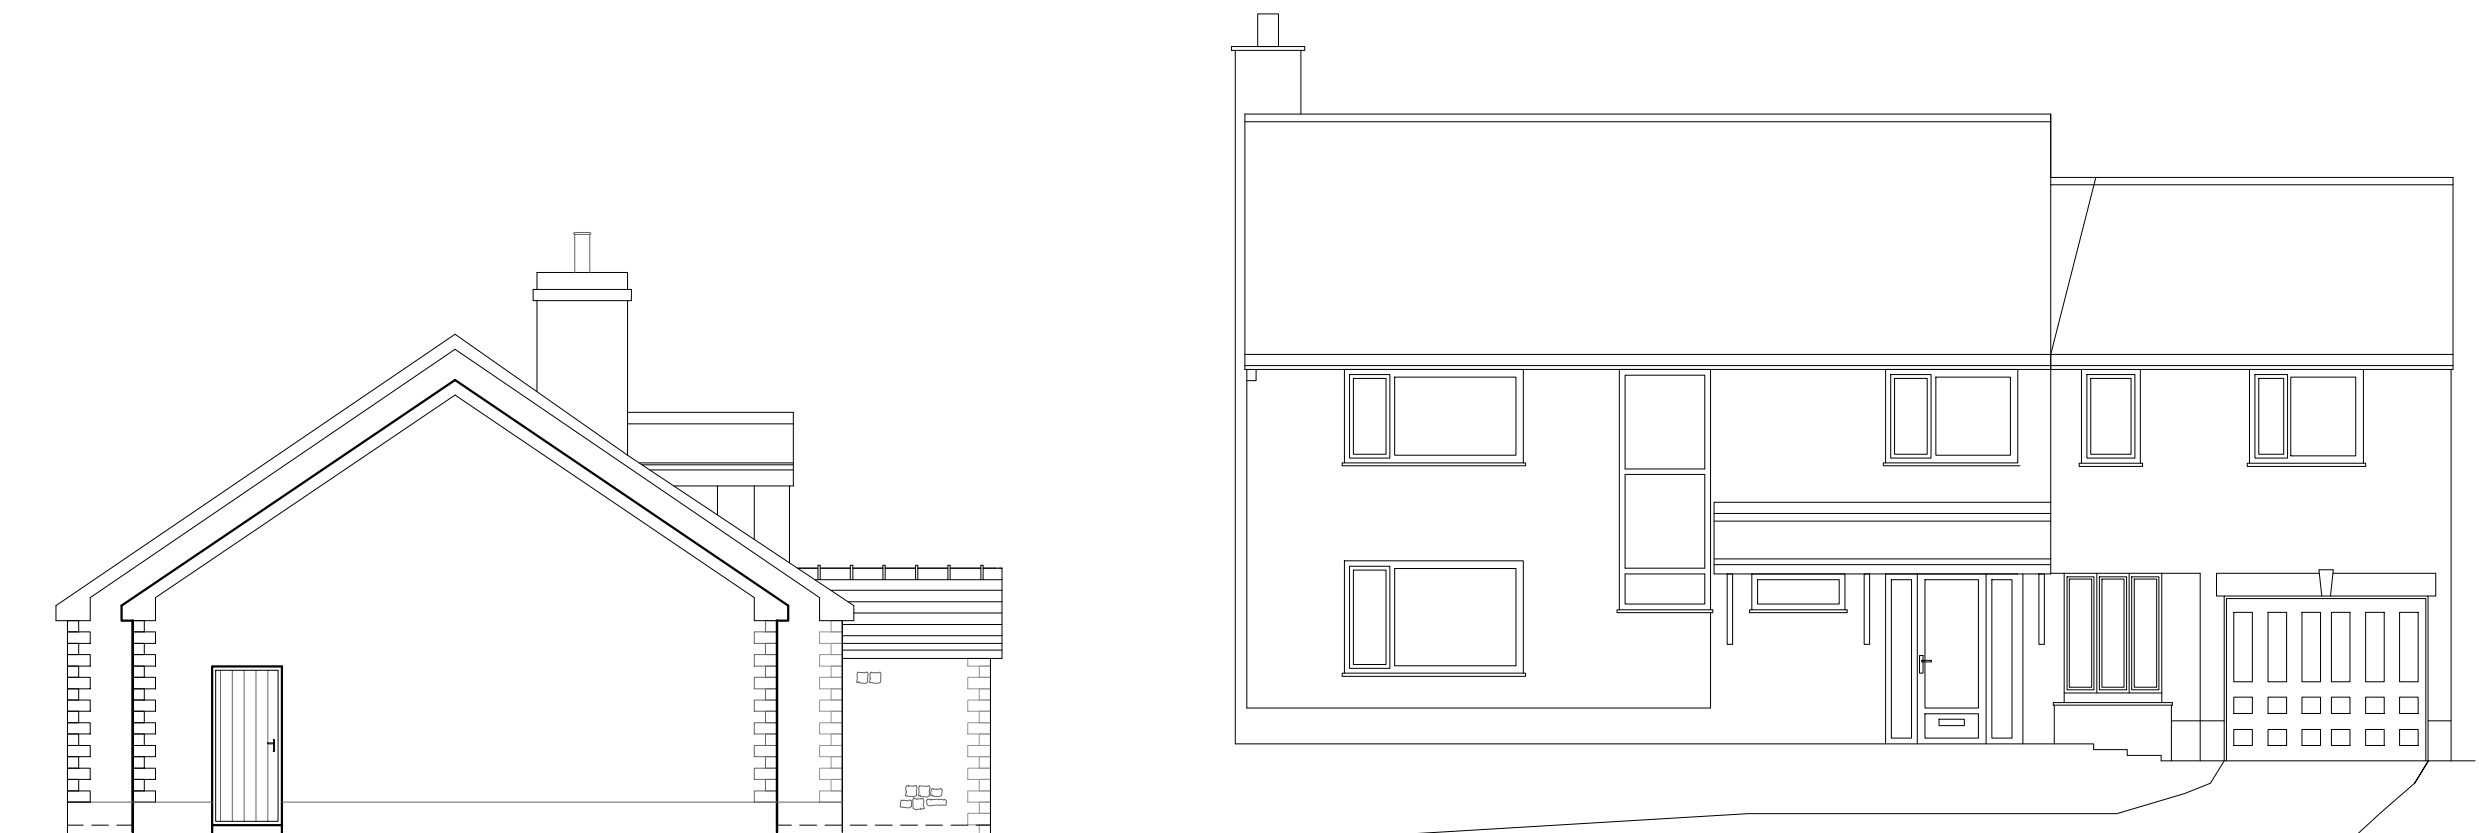

PROPOSED STREET SCENE
Scale 1:100



D	BWT	Orientation Amended	08.11.2019
C	BWT	Amended	30.10.2019
B	BWT	Amended	24.10.2019
A	PRS	Updated following client consultation	06.08.2019
no.	by	revision	date

Client
Mr and Mrs Bamford

Job Title
Paddock Gate
14 Wiswell Lane
Whalley

Drawing Title
PROPOSED SITE PLAN
AND STREET SCENE

Scale	Date	Drawn
Various @ A1	July 2019	Paul Gudgeon

spa ARCHITECTS
SUNDERLAND PEACOCK & ASSOCIATES LTD.
HAZELMERE, PIMICO ROAD, CLITHEROE
LANCASHIRE, BB7 2AG
T 01200 423178 F 01200 427328
E info@sunderlandpeacock.com
www.sunderlandpeacock.com



5876 -03
REV D