


GARDEN


GARAGE




EAST ELEVATION

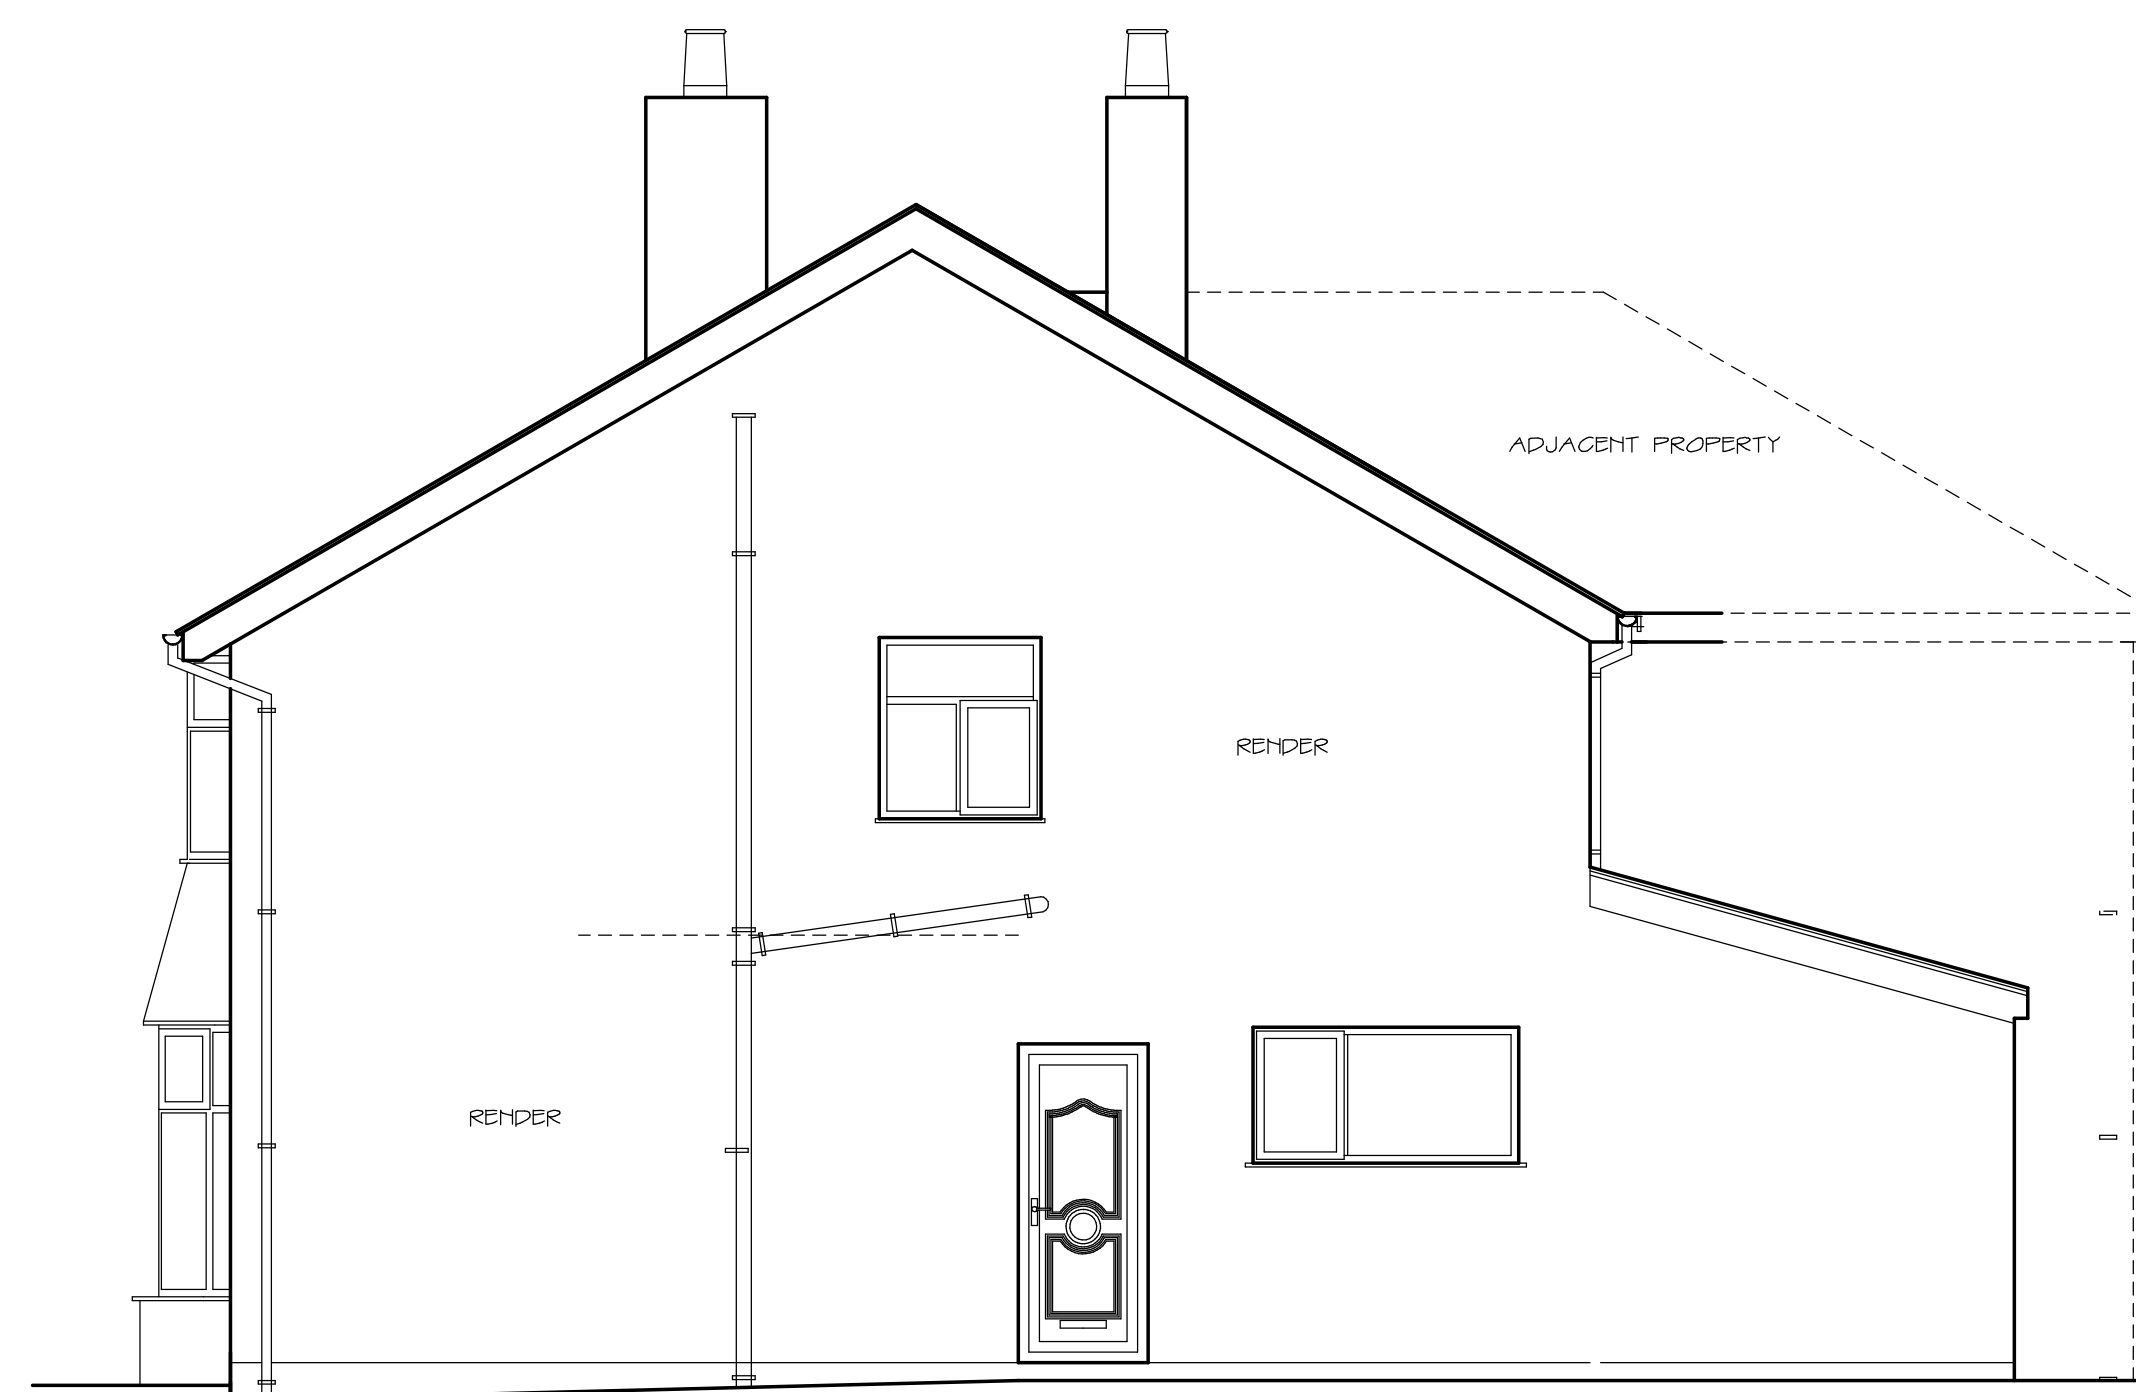


NORTH ELEVATION

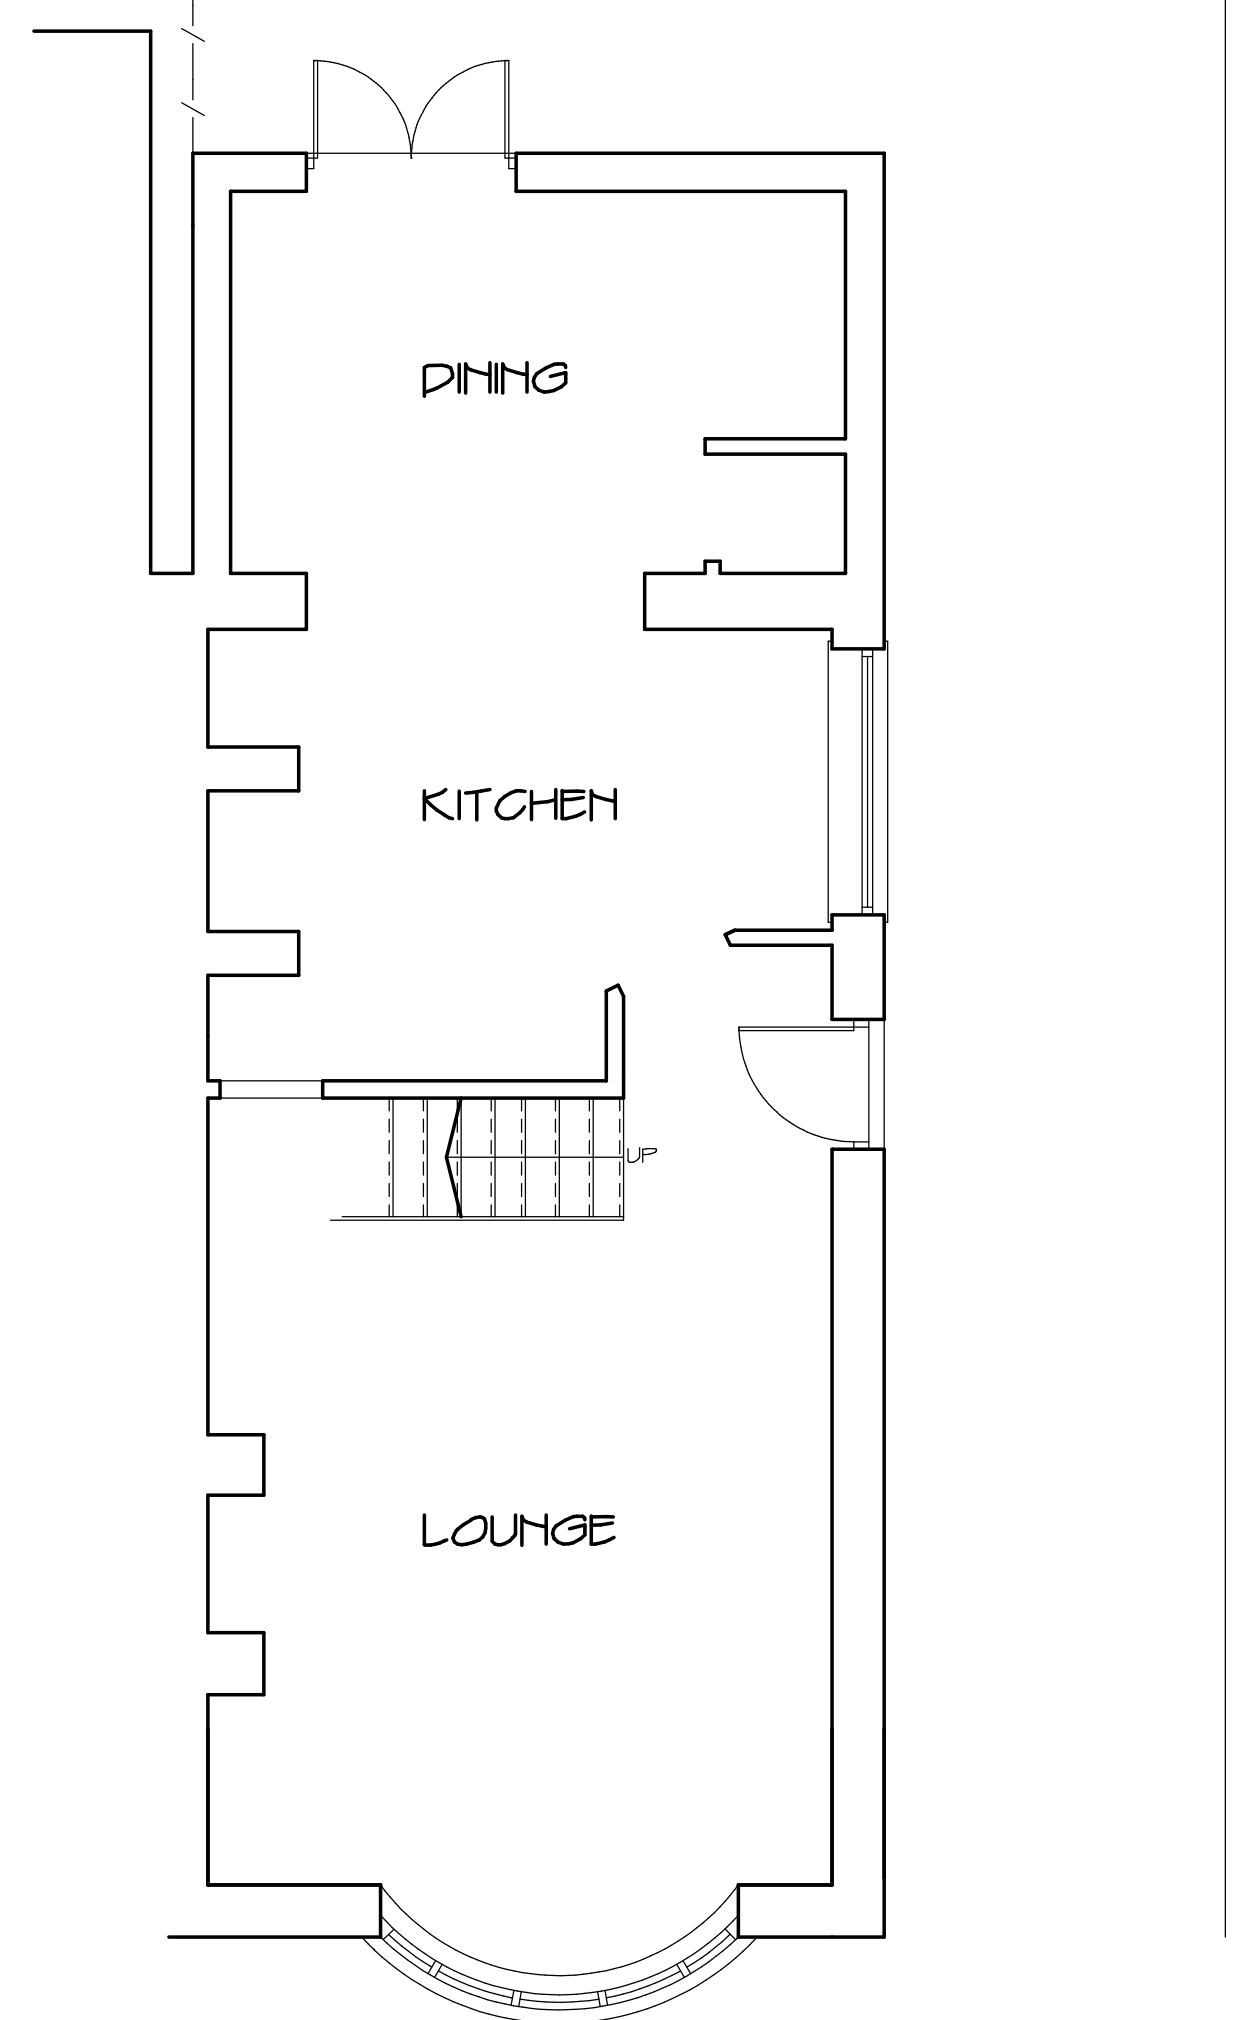

GROUND FLOOR PLAN

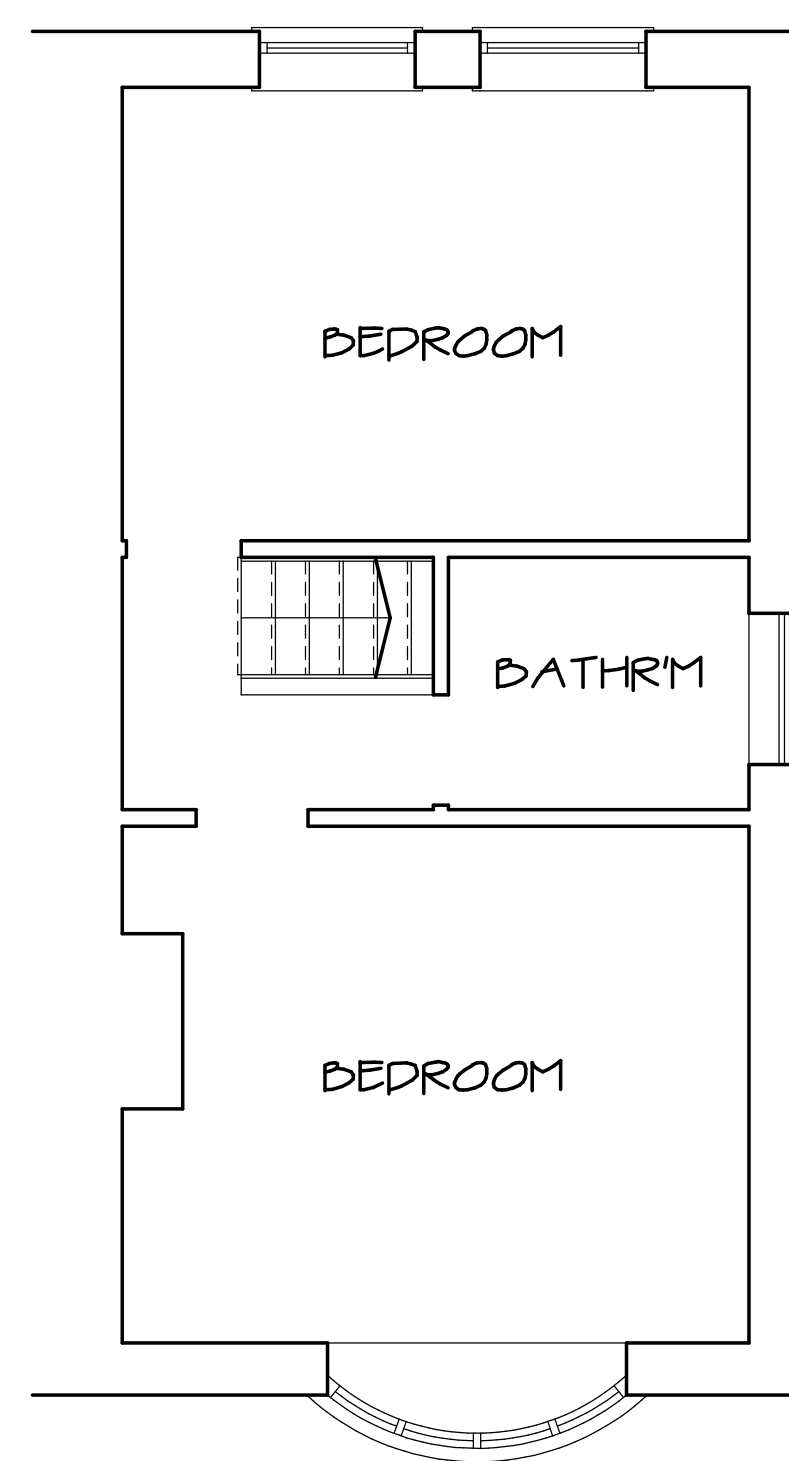

FIRST FLOOR PLAN

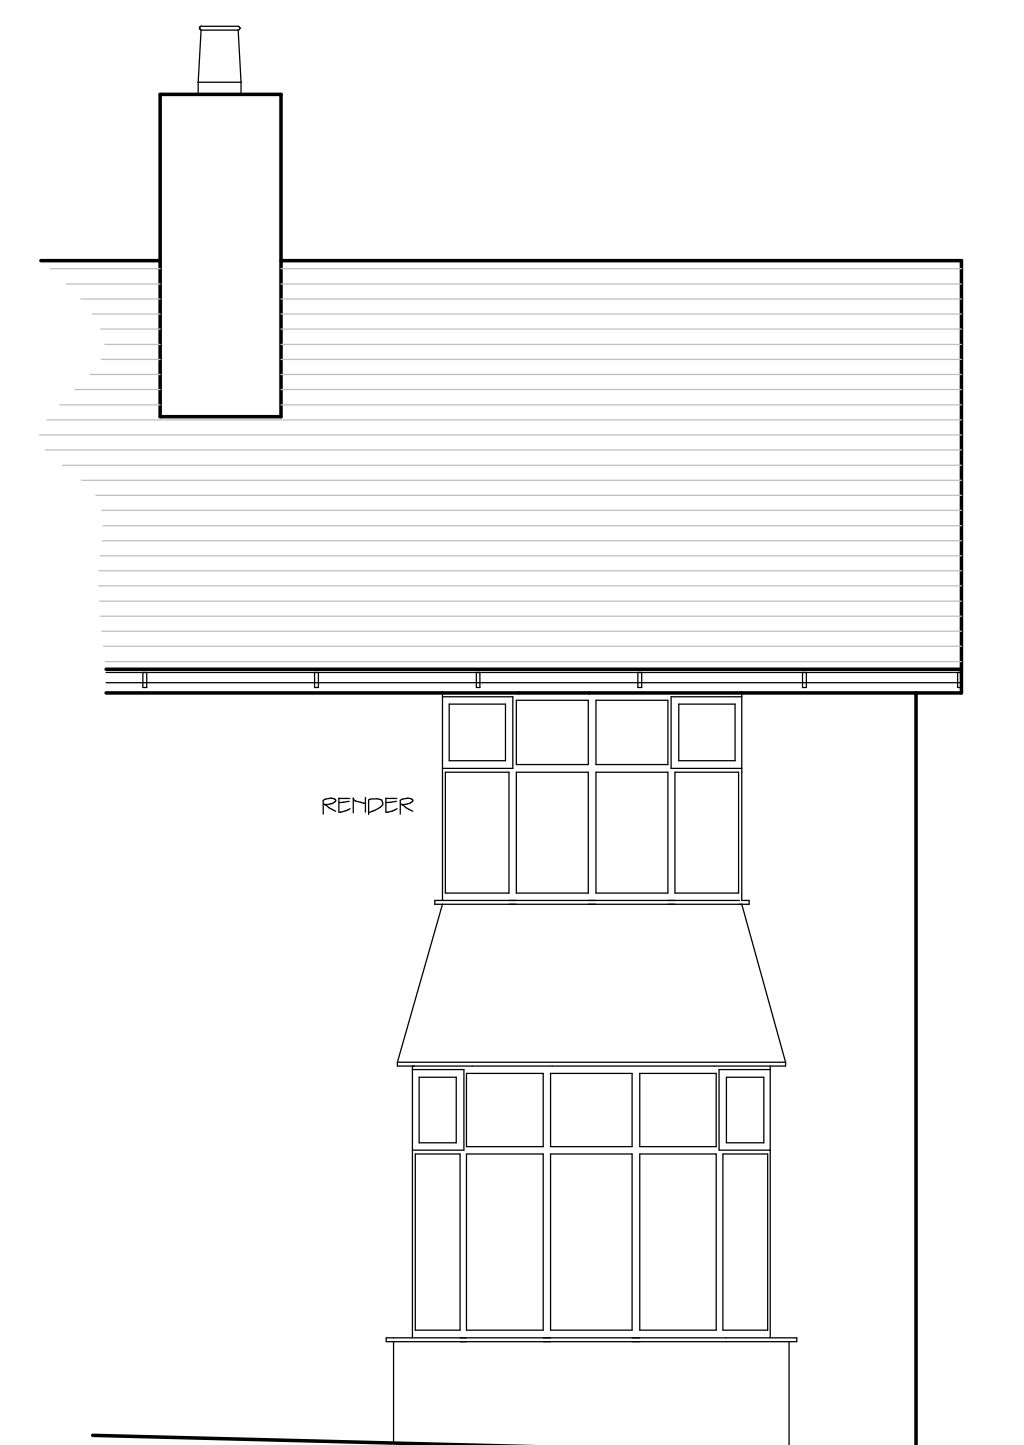

SOUTH ELEVATION

No	AMENDMENT	DATE



Stonehaven,  
Jinny Lane,  
Roughlee, Burnley  
Lancashire BB12 9LL

mobile 07831585063  
e-mail roughlee@aol.com

SURVEY DRAWING  
OF  
COVERDALE  
RIMMINGTON  
FOR  
MR J GREENWOOD

Geoff Hook retains all copyright  
to this drawing, do not scale this drawing  
Check all dimensions on site. In the event  
of a discrepancy refer queries to the  
address below

SCALE 1:50  
DATE 30/11/20  
DRG No  
2020/2/1