


LOCATION PLAN 1:1250



SITE PLAN 1:500

No	AMENDMENT	DATE
A	CAR PARKING SPACES ADDED	5/2/20

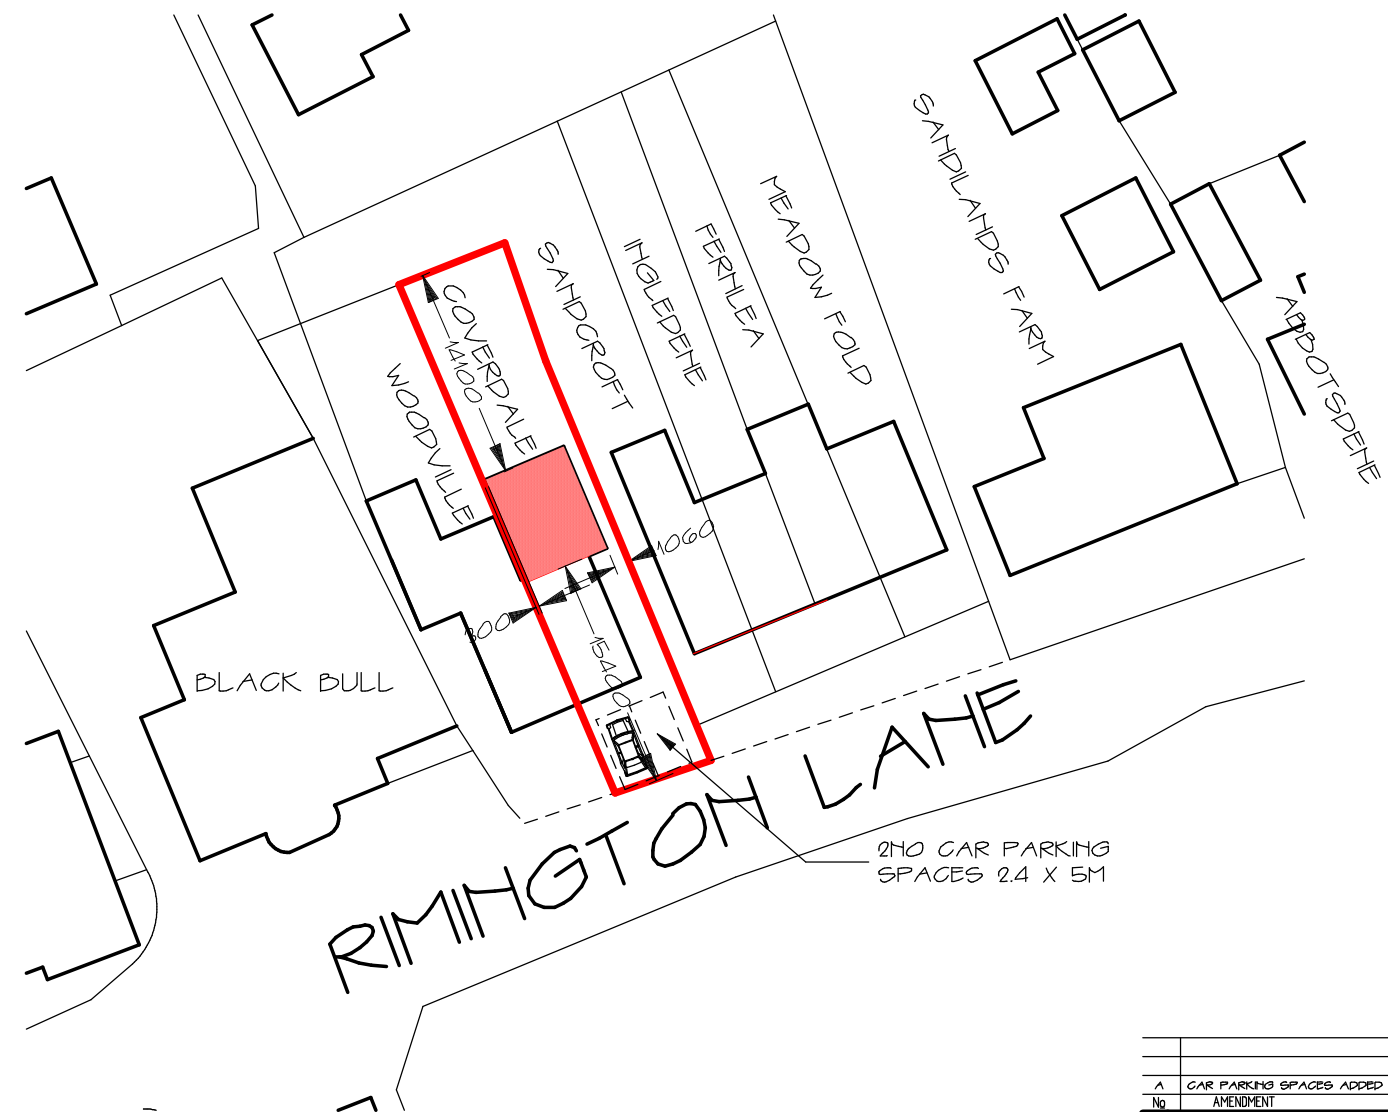

Stonhaven,
Jinny Lane,
Roughlee, Burnley
Lancashire BB12 9LL

tel 01282 604674
mobile 07831585063
e-mail roughlee@aol.com

LOCATION & SITE PLAN
OF
COVERDALE
RIMINGTON LANE
RIMINGTON
FOR
MR & MRS J GREENWOOD

Geoff Hook retains all copyright
to this drawing, do not scale this drawing.
Check all dimensions on site. In the event
of a discrepancy refer queries to the
address below.

SCALE 1:1250 & 1:500 DATE 5/2/20
DRG No
2020/2/3A