



▼ 91.00m above OS Datum

South West Elevation




▼ 91.00m above OS Datum

South East Elevation



▼ 91.00m above OS Datum

North East Elevation

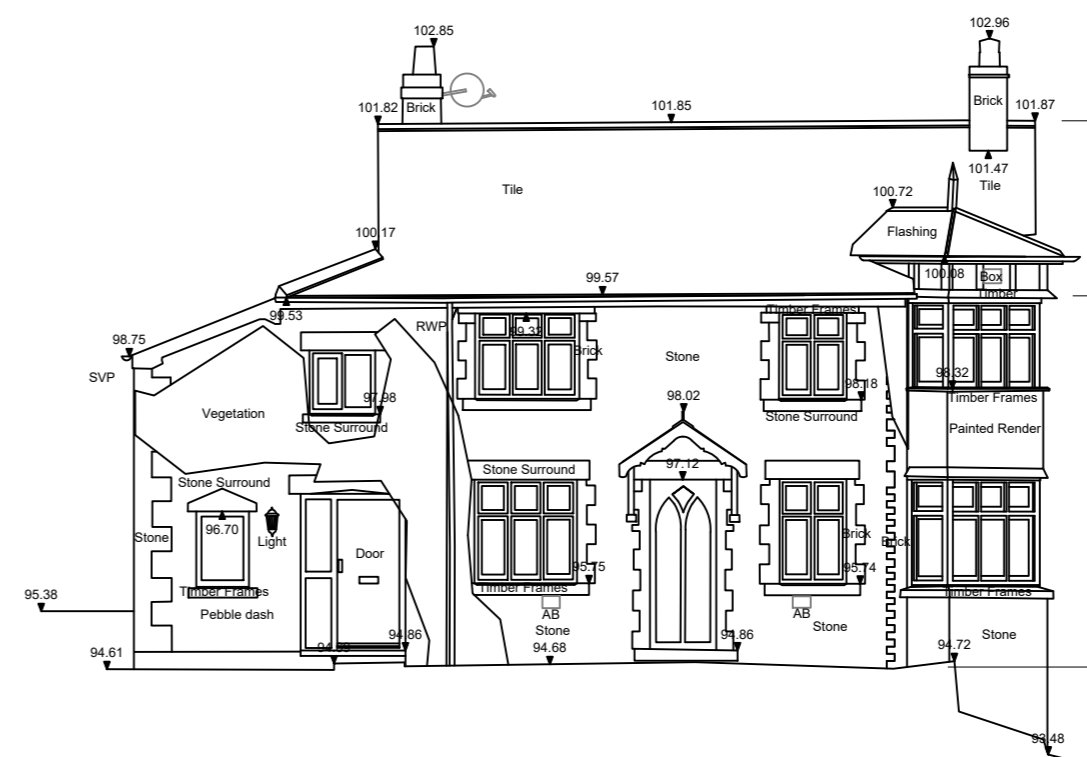

▼ 91.00m above OS Datum

North West Elevation

Client Mr and Mrs Walsh		
Job Title Proposed extension and alterations to: Hydro Lodge, Sawley Road, Grindleton Clitheroe BB7 4QS		
Drawing Title Existing Elevations		
Scale 1:100 @ A2	Date May 2019	Drawn TriCAD

spa
SUNDERLAND PEACOCK ARCHITECTS

SUNDERLAND PEACOCK & ASSOCIATES LTD.
HAZELMERE, PIMLICO ROAD, CLITHEROE
LANCASHIRE, BB7 2AG
T 01200 423178 F 01200 427328
E info@sunderlandpeacock.com
www.sunderlandpeacock.com

5834 - 03