

Deviating from these drawings without consultation and/or agreement with the employer is unacceptable. This drawing is indicative and exact dimensions should be checked and confirmed on site by the nominated contractor or competent person prior to commencement of building works. All drawings and dimensions shall be verified by the relevant contractor on site prior to commencement of any work, ordering of materials or setting out. Any discrepancies should be reported in writing to SDA Architecture Ltd.

Do not scale from this drawing unless trained to use a scale ruler - only work from written and checked dimensions. This drawing is the property of SDA Architecture Ltd and copyright reserved by them. This drawing is not to be used, copied or disclosed by or to any unauthorised persons without prior written authorisation consent from SDA Architecture Ltd.

**DO NOT PROCEED WORKS IN THE EVENT OF A DRAWING DISCREPANCY**  
For all structural aspects please refer to Structural Engineers project information and cross reference all drawings, details and calculations with the architectural drawing prior to commencement of building works.

SDA Architecture Ltd is a trading name of Style Design and Architecture Ltd and holds no responsibility or liability for any works carried out on site.  
**DO NOT SCALE. ONLY USE DIMENSIONS SHOWN**

**Project Information:**

Client: Chatburn Developments Ltd - Paul MacMahon  
Project Title: Demolition and Rebuild of Existing Dwelling and Erection of New Additional Dwelling  
Project Address: Glencroft, Pendle Avenue, Chatburn, Clitheroe, Lancashire, BB7 4AX  
Project Stage: Planning Permission  
Date of Drawing: 23.07.2019


Drawn By: LC  
Checked By: JP  
Drawing Sheet Size: A1 (841 x 594)  
Drawing Scale: As Indicated on drawing  
Site Area Hectare:  
Extension Area CL (m<sup>2</sup>): -

**Plans & Elevations, as Existing**


Project Number	Drawing Number	Revision
0344	(GA)3-01-PP	-

**Drawing Registry**


Rev.	Date	Description	Author
-	-	-	-

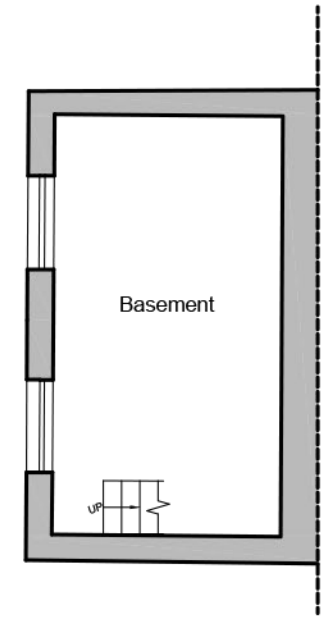


**Basement Plan as 'Existing'**  
Scale 1:100

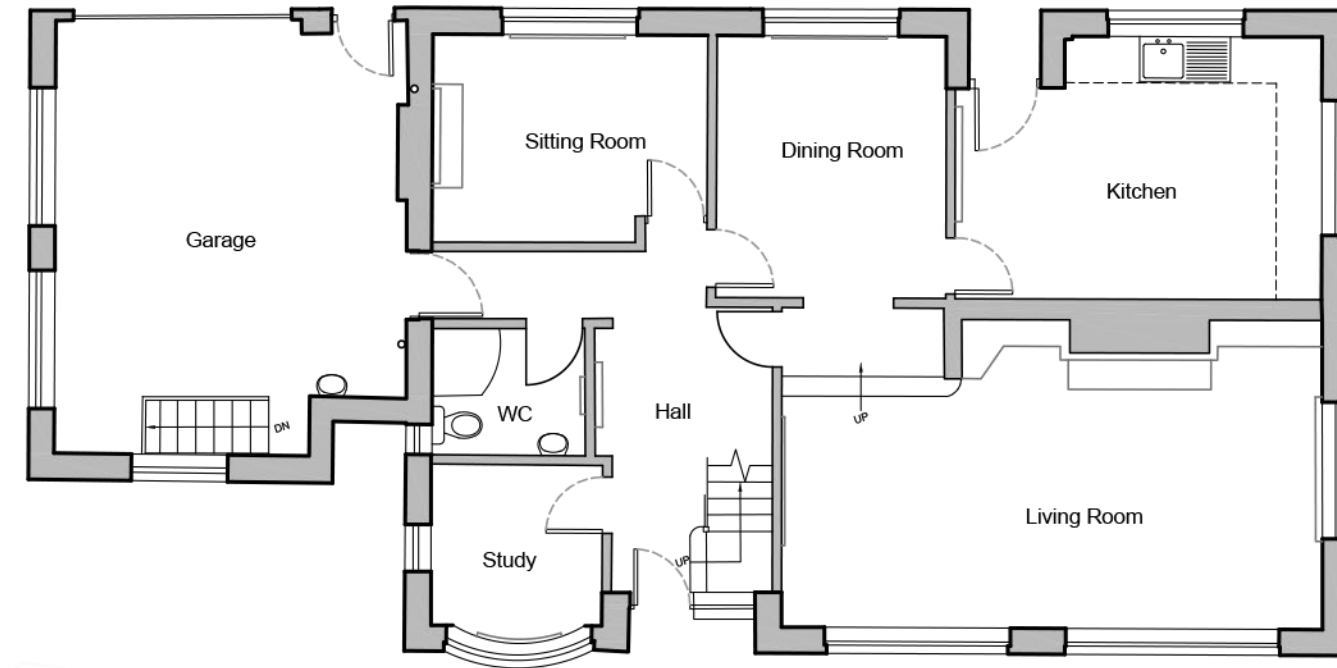

**Ground Floor Plan as 'Existing'**  
Scale 1:100

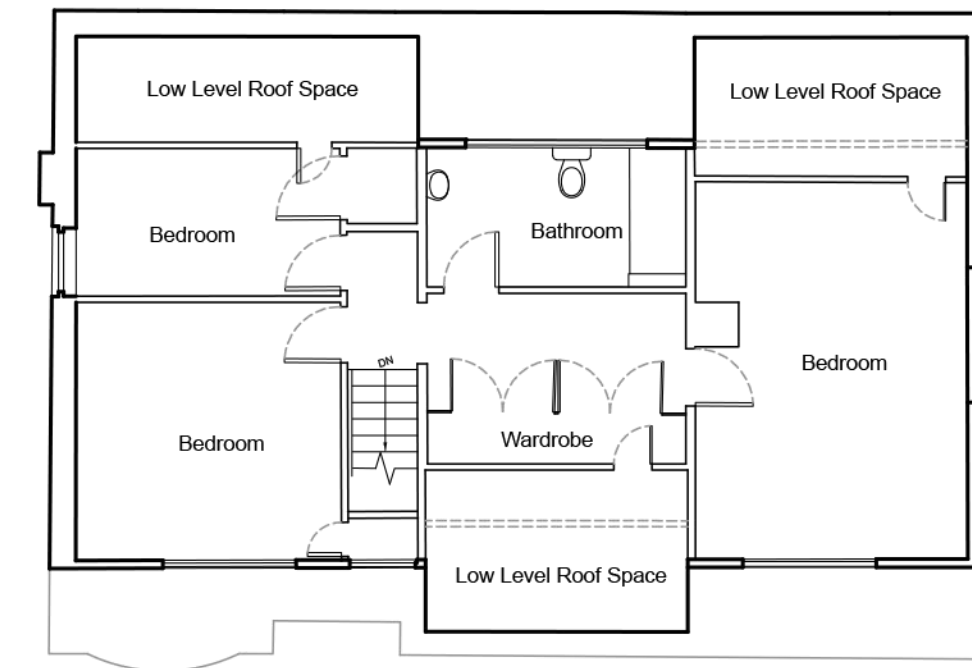

**First Floor Plan as 'Existing'**  
Scale 1:100

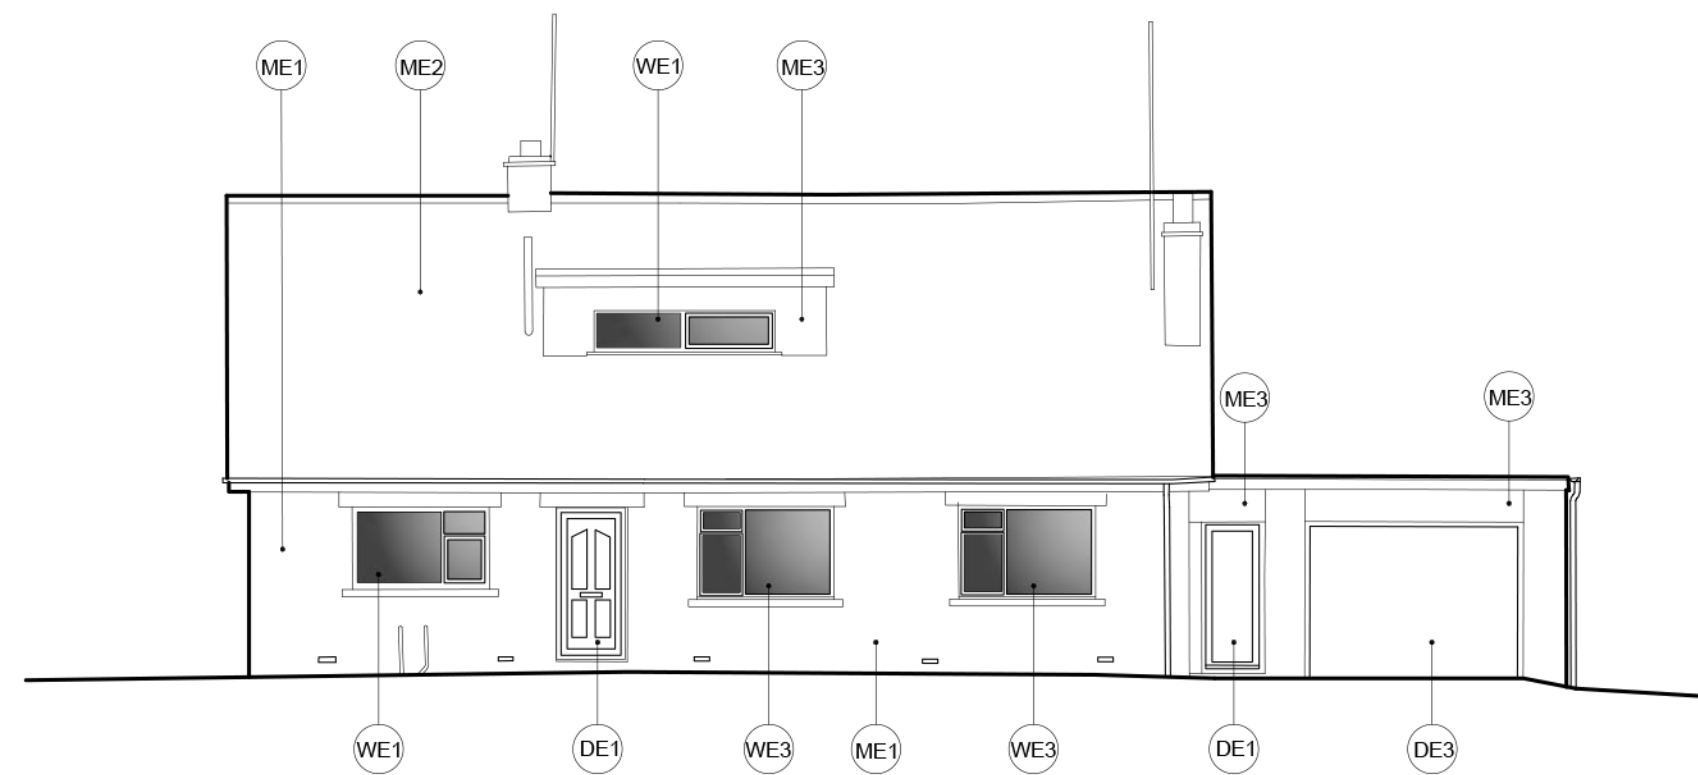


Datum 101.00m

**North East Elevation as 'Existing'**  
Scale 1:100




Datum 101.00m

**South West Elevation as 'Existing'**  
Scale 1:100

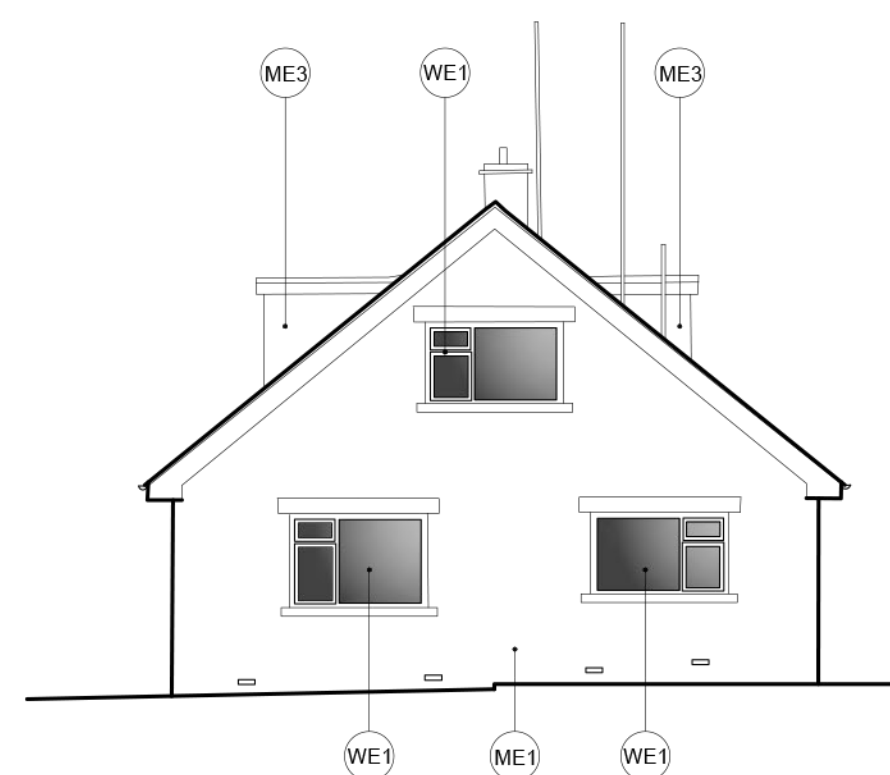

Datum 101.00m

**South East Elevation as 'Existing'**  
Scale 1:100

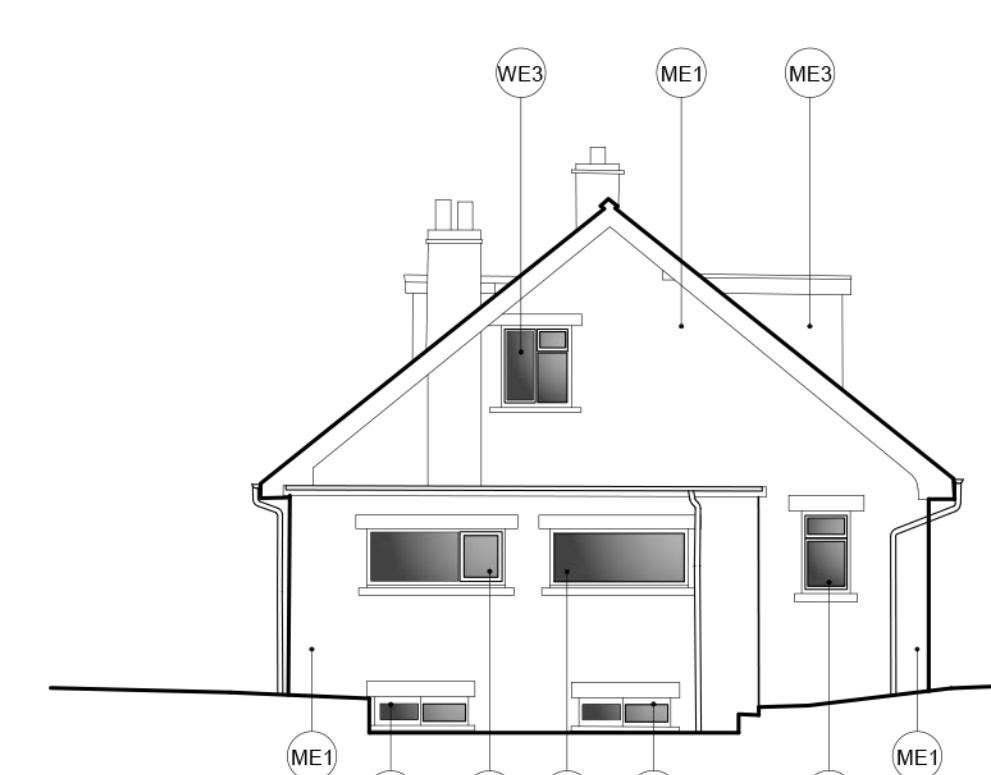


Datum 100.00m

**North West Elevation as 'Existing'**  
Scale 1:100

**Legend**

- ME1 Existing stonework
- ME2 Existing slate tile roof
- ME3 Existing white PVC cladding
- WE1 Existing white PVC windows
- WE2 Existing white timber window
- WE3 Existing white metal window
- DE1 Existing white aluminium door
- DE2 Existing aluminium sliding door
- DE3 Existing blue metal garage doors

 

SCALE BAR 1:100



Head Office: 100, 101, 102, 1000.