

Deviating from these drawings without consultation and/or agreement with the employer is unacceptable. This drawing is indicative and exact dimensions should be checked and confirmed on site by the nominated contractor or competent person's prior to commencement of building works. All drawings and dimensions shall be verified by the relevant contractor's on site prior to commencement of any works, ordering of materials or setting out. Any discrepancies should be reported in writing to SDA Architecture Ltd.

Do not scale from this drawing unless trained to use a scale ruler - only work from written and checked dimensions. This drawing is the property of SDA Architecture Ltd and copyright reserved by them. This drawing is not to be used, copied or disclosed by or to any unauthorised persons without prior written authorisation consent from SDA Architecture Ltd.

DO NOT PROCEED WORKS IN THE EVENT OF A DRAWING DISCREPANCY

For all structural aspects please refer to Structural Engineers project information and cross reference all drawings, details and calculations with the architectural drawing prior to commencement of building works.

SDA Architecture Ltd is a trading name of Style Design and Architecture Ltd and holds no responsibility or liability for any works carried out on site.

DO NOT SCALE ONLY USE DIMENSIONS SHOWN

Project Information:

Client: Chatburn Developments Ltd - Paul MacMahon
 Project Title: Demolition and Rebuild of Existing Dwelling and Erection of New Additional Dwelling
 Project Address: Glencroft, Pendle Avenue, Chatburn, Clitheroe, Lancashire, BB7 4AX.
 Project Stage: Planning Permission
 Date of Drawing: 23.07.2019

Drawn By: JP
 Checked By: SLP
 Drawing Sheet Size: A1 (841 x 594)
 Drawing Scale: As Indicated on drawing
 Site Area Hectare:
 Extension Area CIL (m²): -

Site Plan, as Existing & Proposed

Project Number:	Drawing Number:	Revision:
0344	(S)2-01-PP	-

Drawing Registry

Rev.	Date	Description	Author


3071

3091

2006

44050N

44050N

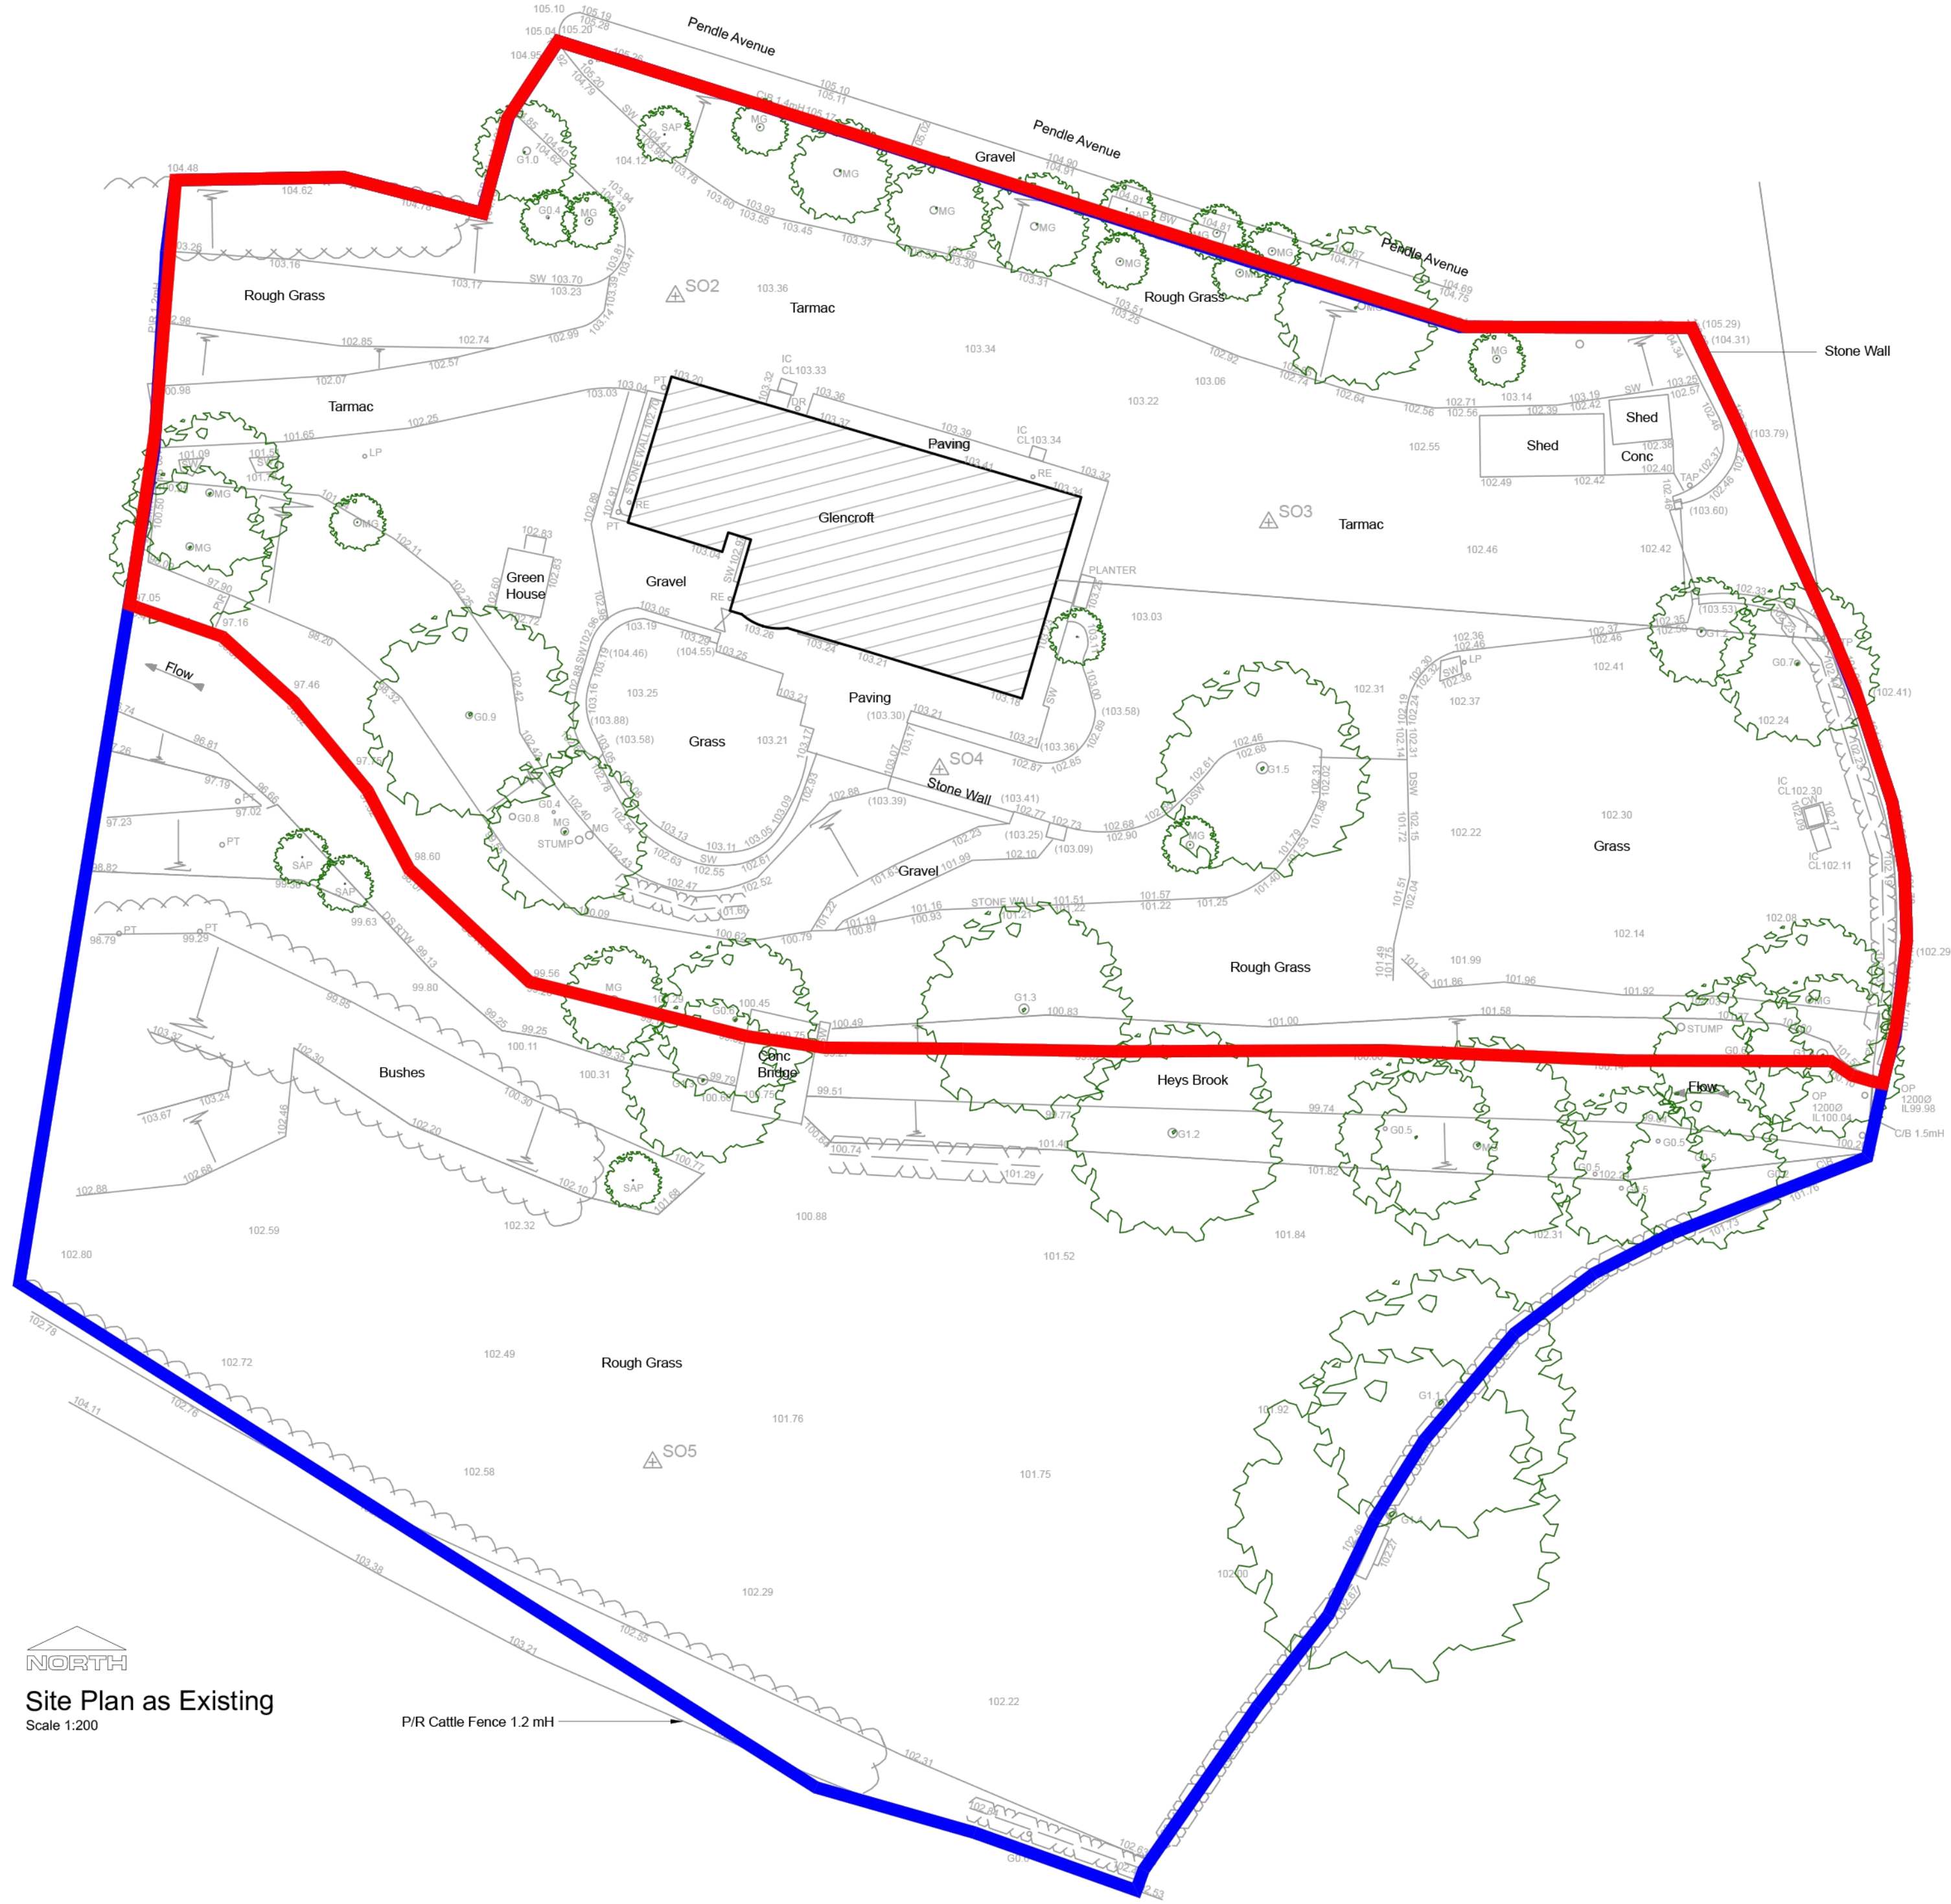

NORTH
 Site Plan as Existing
 Scale 1:200

P/R Cattle Fence 1.2 mH


44050N

44050N

3770C

3771C

3772C

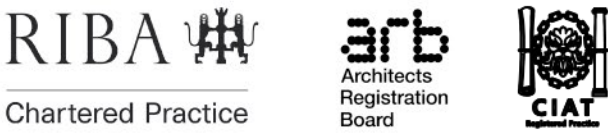

Head Office: 100, 101, 102, 1000.