



Existing Elevations Scale 1:100

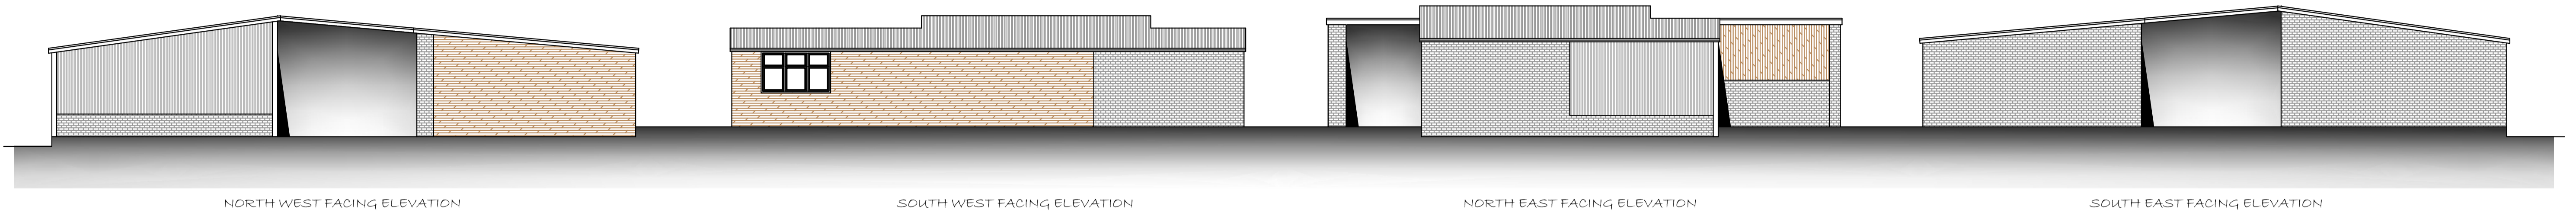


Proposed Elevations Scale 1:100



Existing & Proposed Plans Scale 1:100

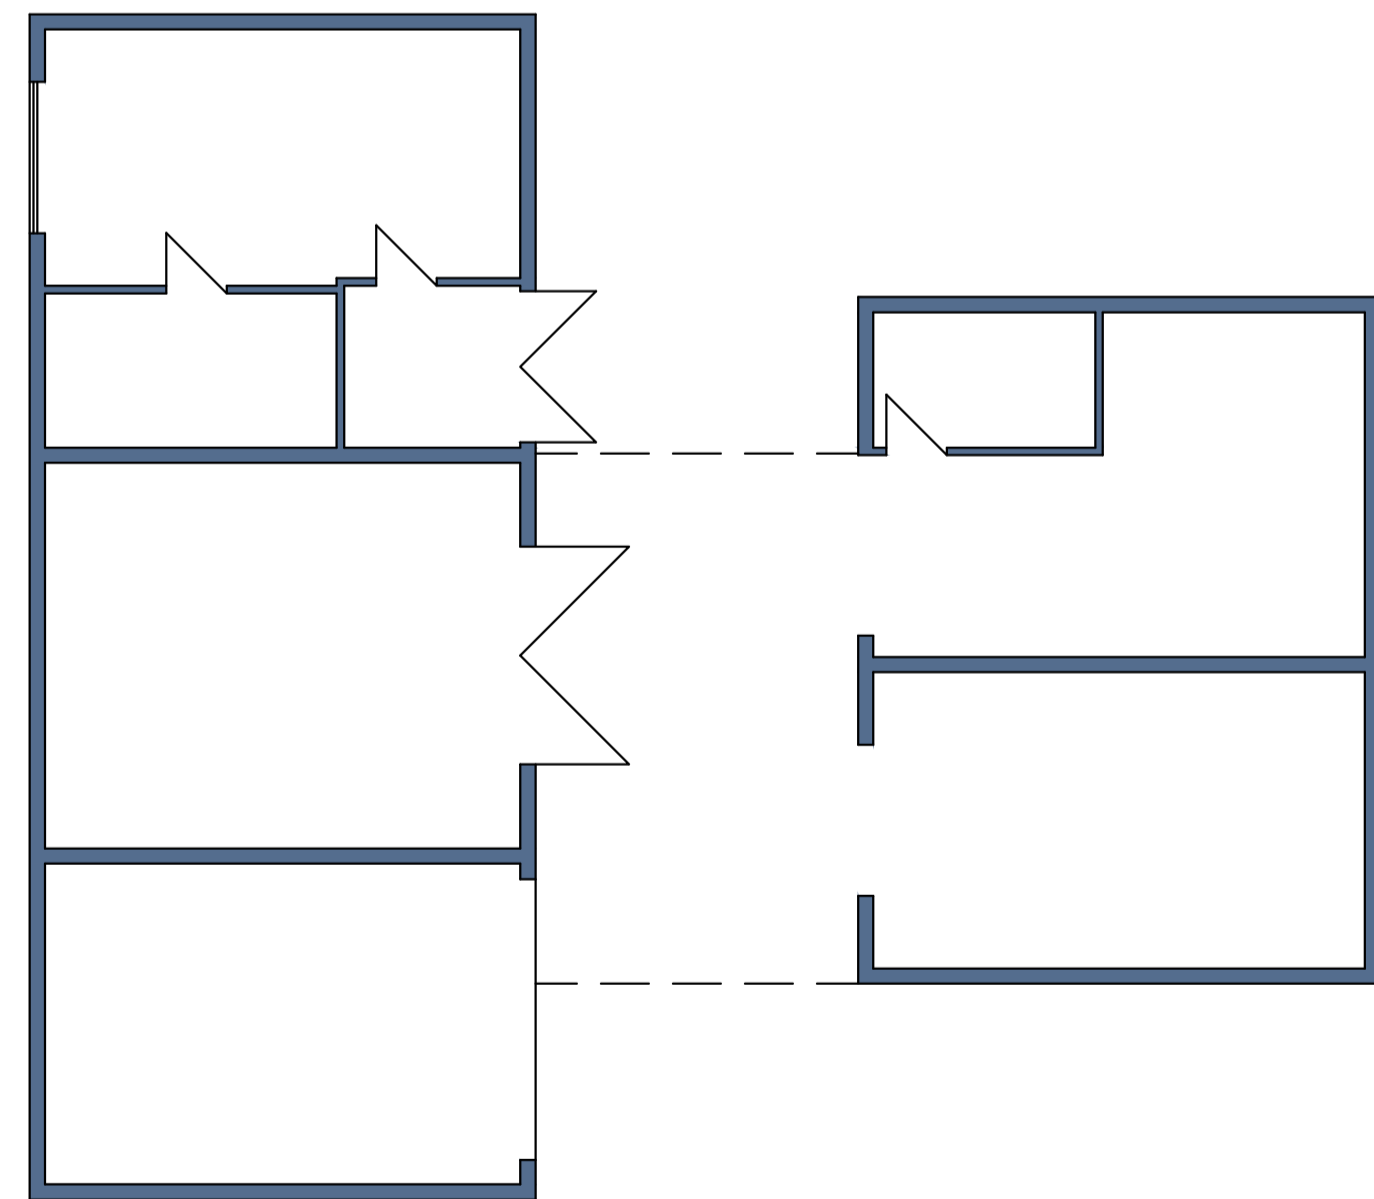


EXISTING
GROUND FLOOR PLAN

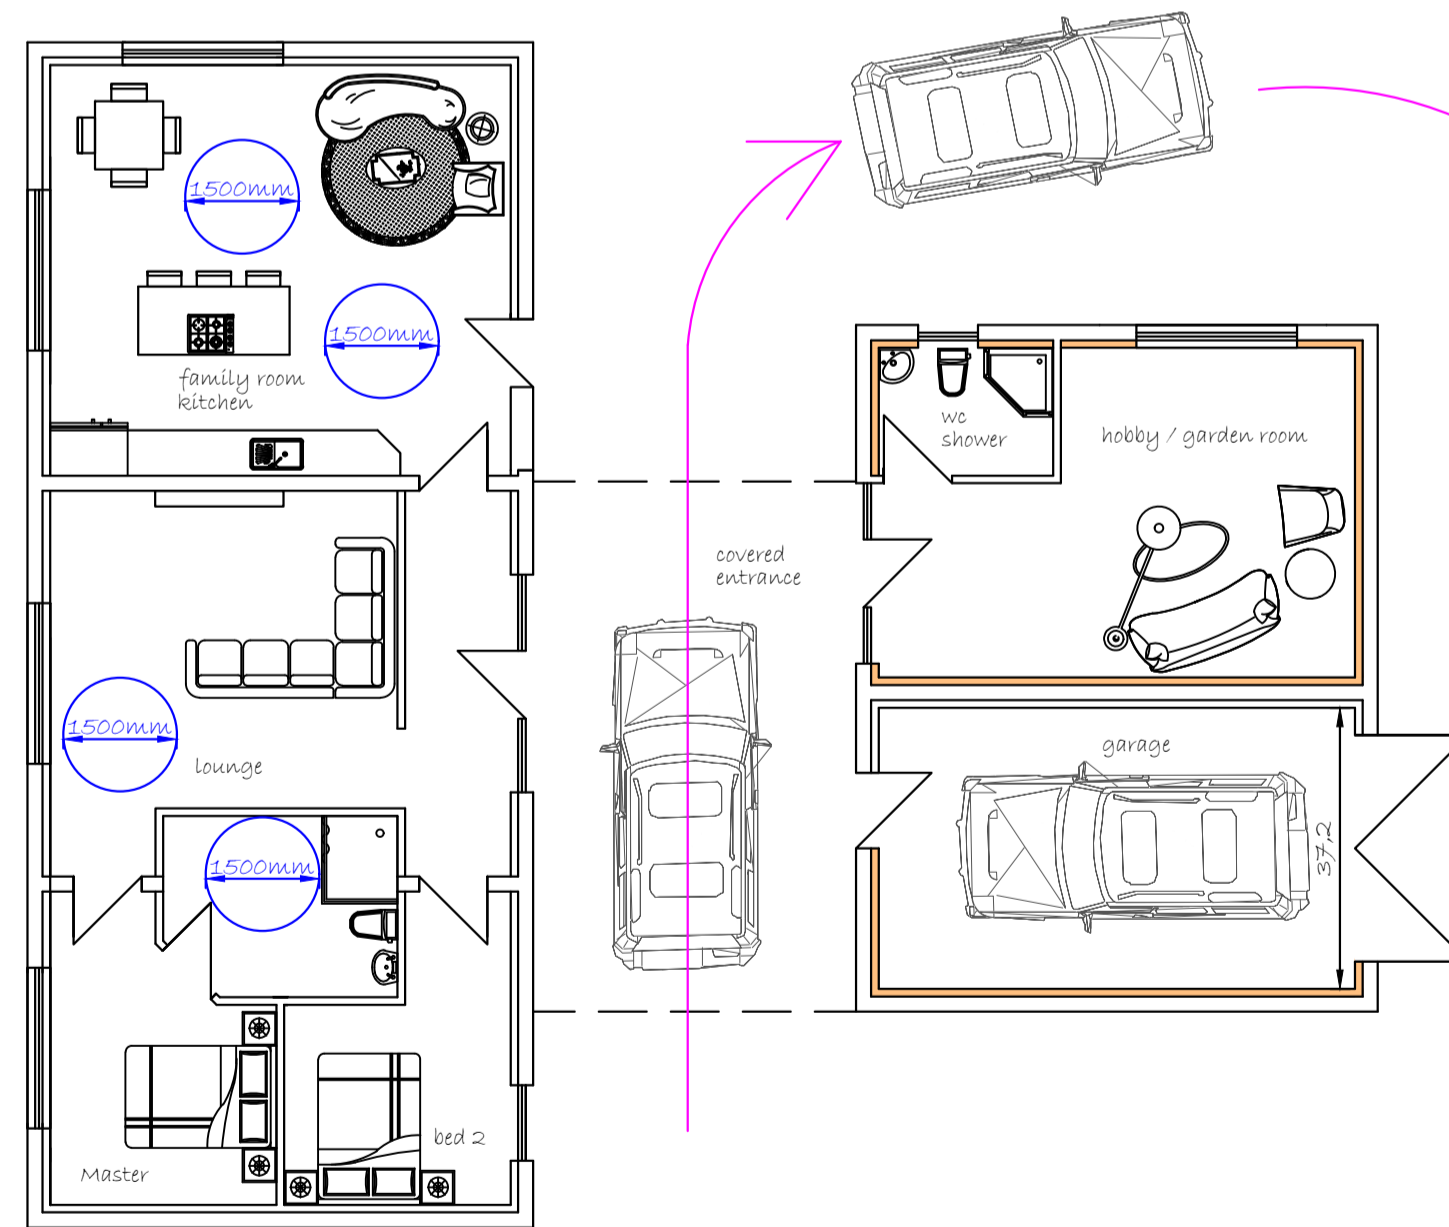

PROPOSED
GROUND FLOOR PLAN

Site Plan Scale 1:500

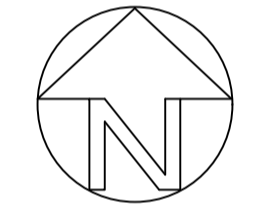

DRAWN BY: 5 Bobbin Mill Cottages, Stubbins Lane, Cloughton-on-Brock, Preston, PR3 0PL Telephone 01995 640135 Mobile 07813 296 287 e-mail: mel@mlplanning.co.uk	CLIENT: MR & MRS LAYCOCK PROJECT: CONVERSION OF EXISTING BUILDING TO 1 no DWELLING	DATE: 27th January 2020 DWG NO. JT/PL/2827 SCALE: 1:100 / 1:500 A1
	LOCATION: CROOKED FIELD CHAIGLEY CLITHEROE BB7 5LT	
THESE DRAWINGS ARE FOR THE PURPOSE OF GAINING LOCAL AUTHORITY PLANNING APPROVAL ONLY. ALL MEASUREMENTS SHOULD BE CHECKED ON SITE BY TRADESMEN PRIOR TO COMMENCEMENT OF ANY WORK.		