

NOTES:

No.	Description	Date
A	Pre-Application Issue	26/11/2019

CLIENT:

Mr & Mrs Gallagher

PROJECT:

New door at Chapel Laithe
Ribble Lane, Chatburn, Clitheroe

SHEET:

PROPOSED PLAN & ELEVATIONS

Project number

PHA/405

Date

19/06/2020

Drawn by

JD

Checked by

PH

A201

Scale


As indicated

Sheet size


A1




3 Existing North
1 : 100

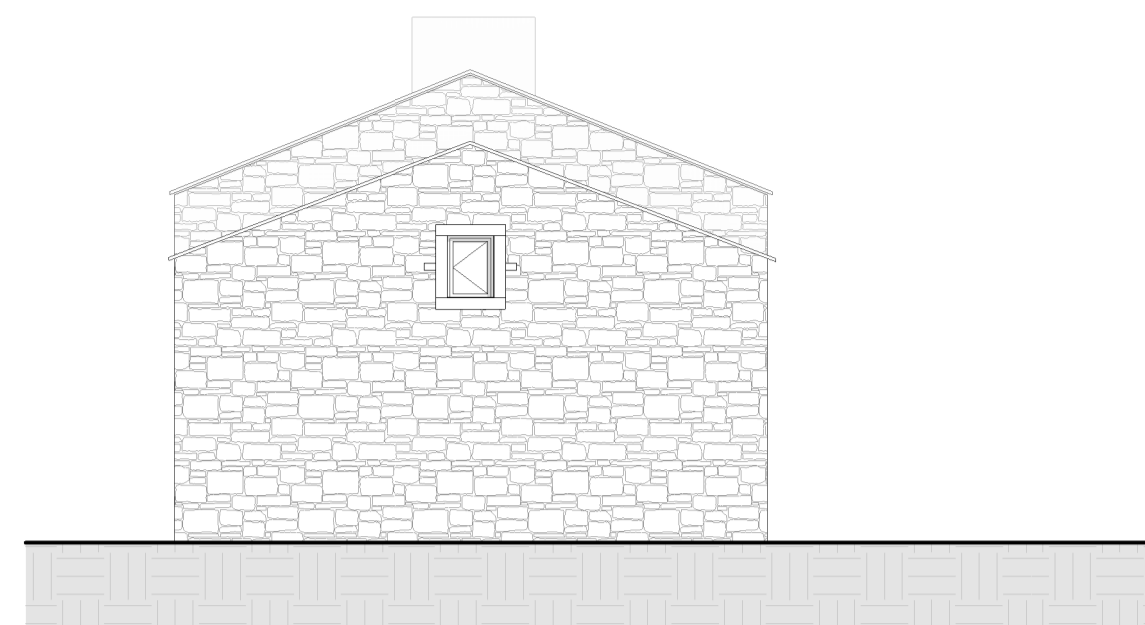



4 Proposed West
1 : 100

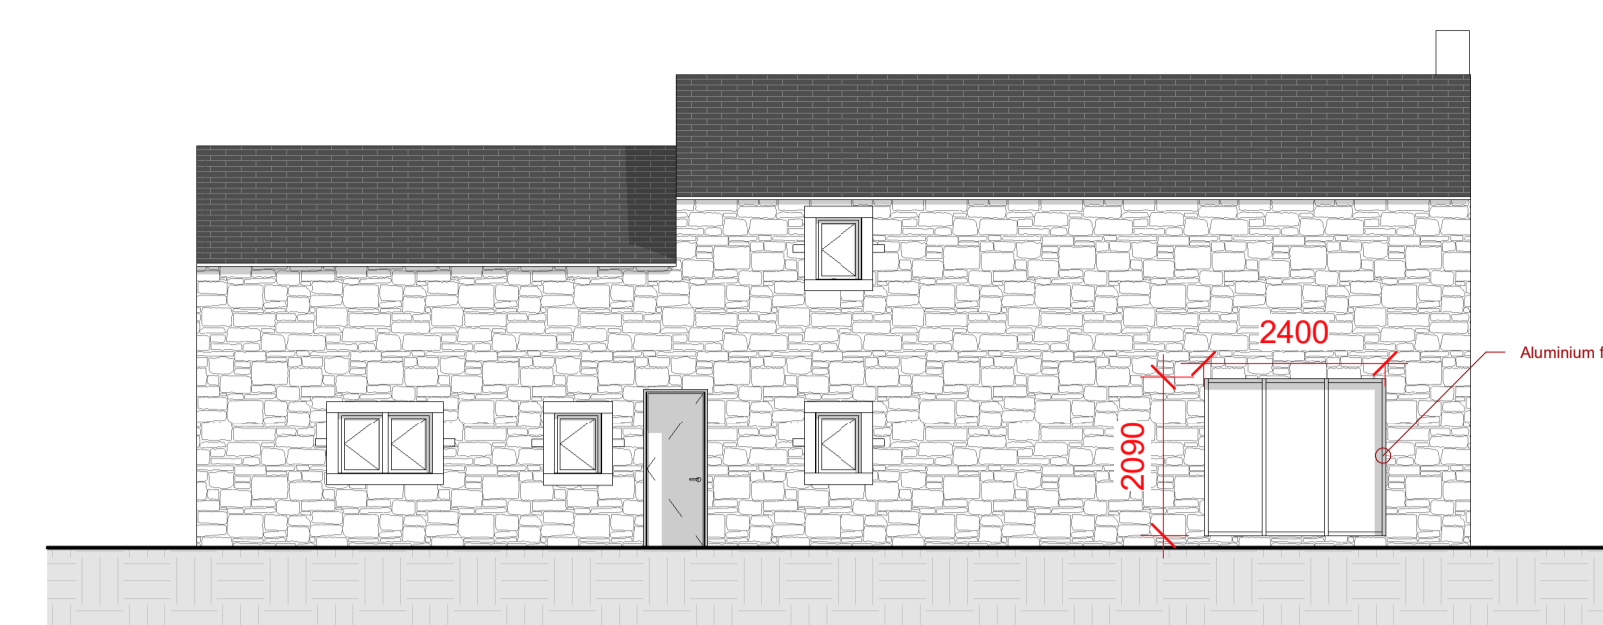

2 Proposed South
1 : 100

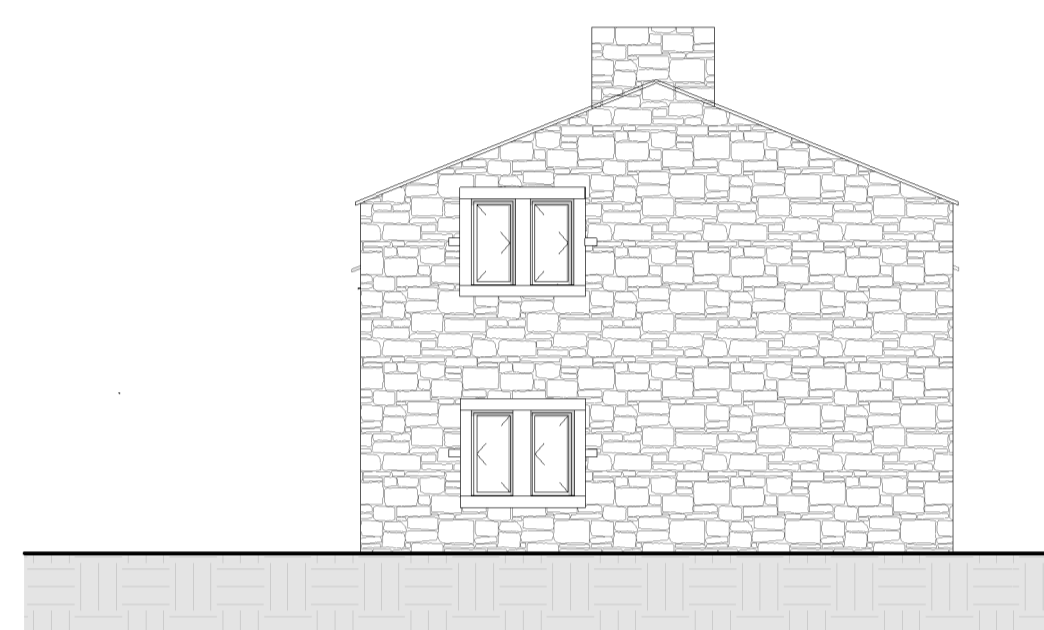

5 Proposed East
1 : 100

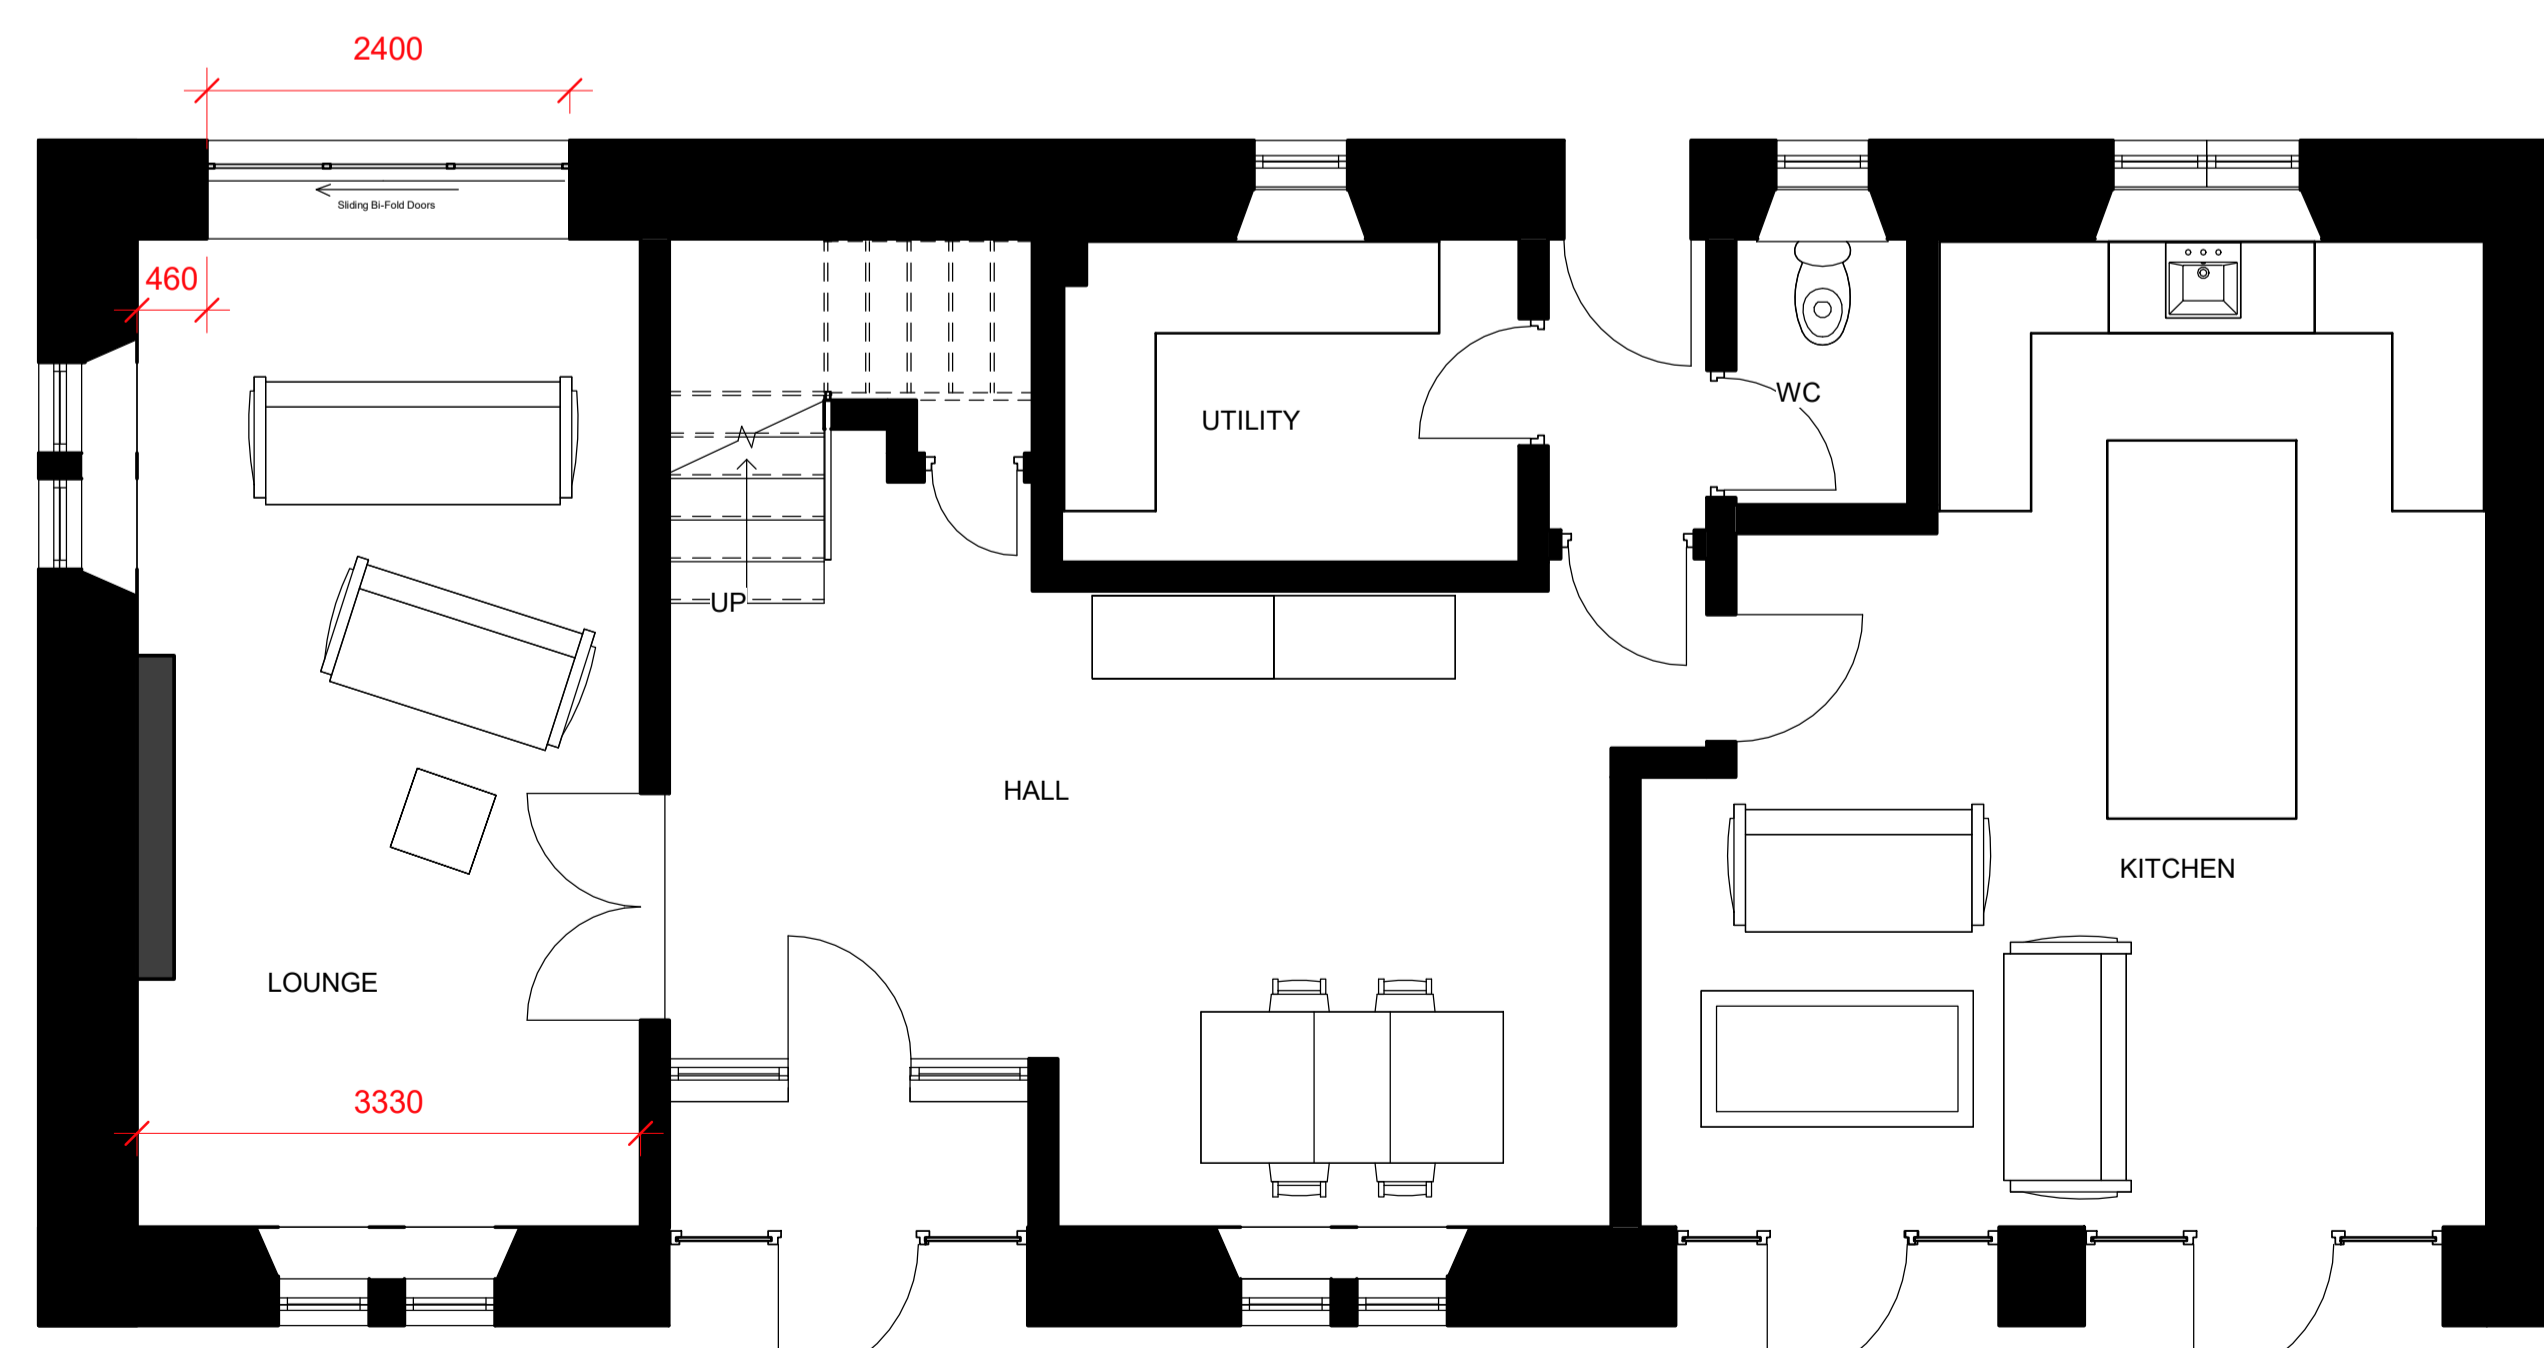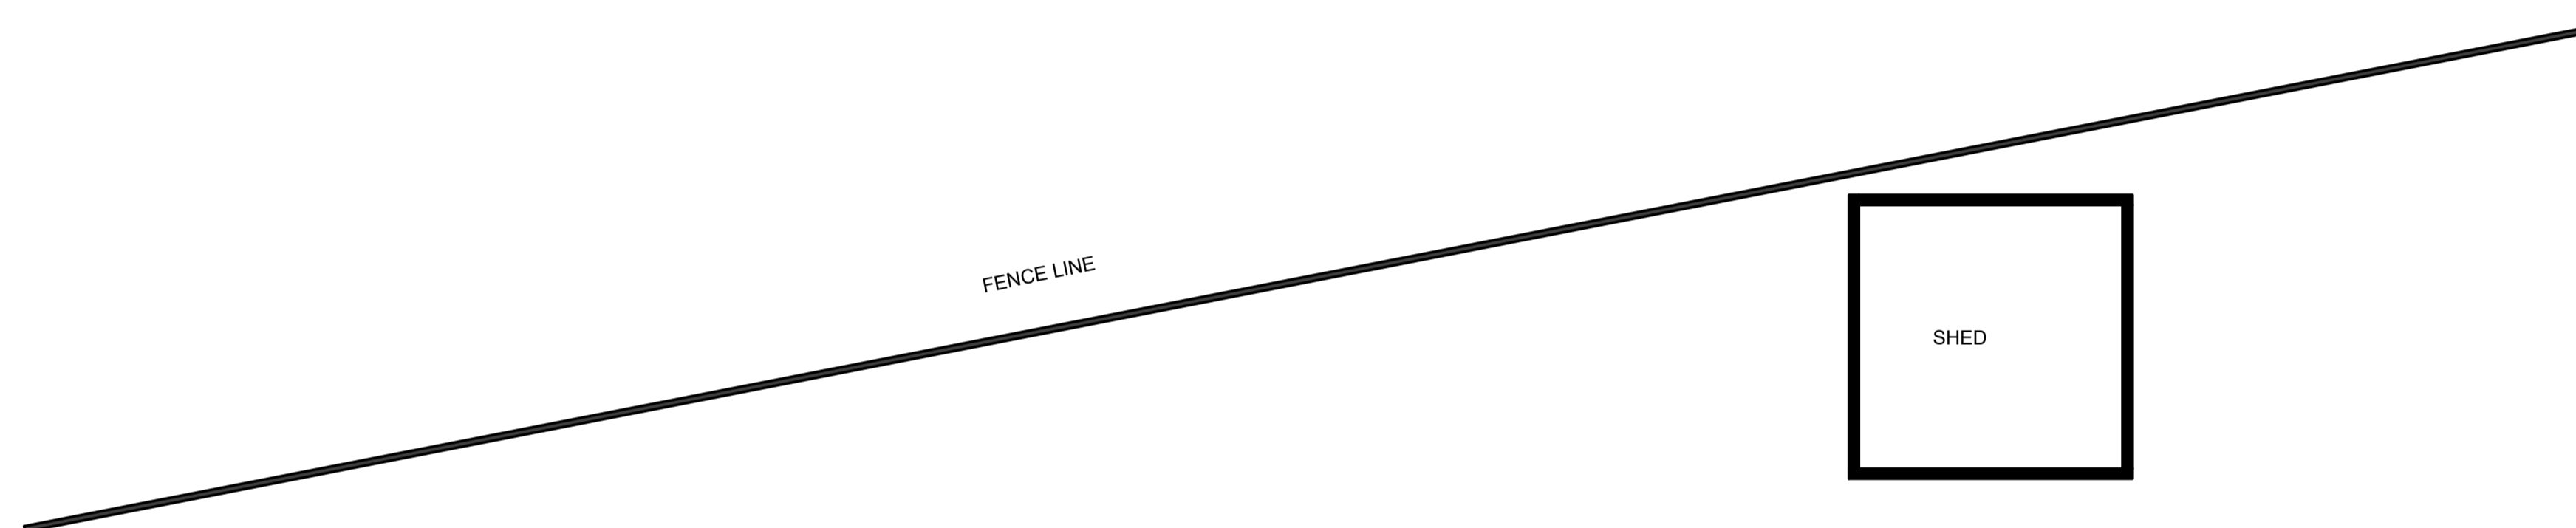

1 Proposed Floor Plan
1 : 50

