



1 Existing Floor Plan  
1 : 100




2 Existing North  
1 : 100

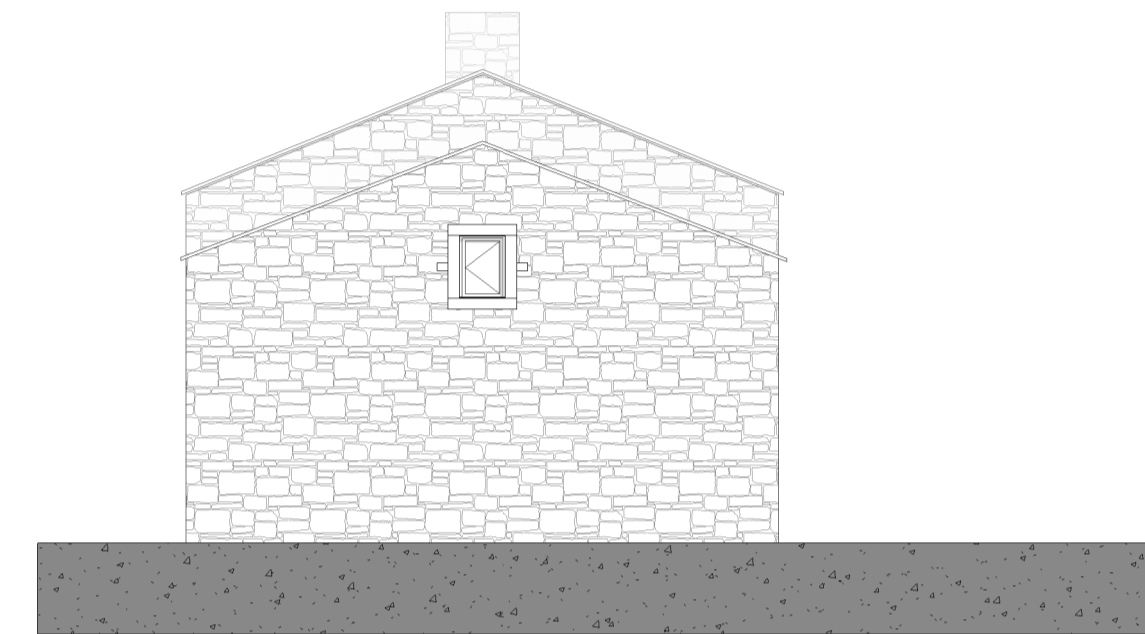

3 Existing West  
1 : 100

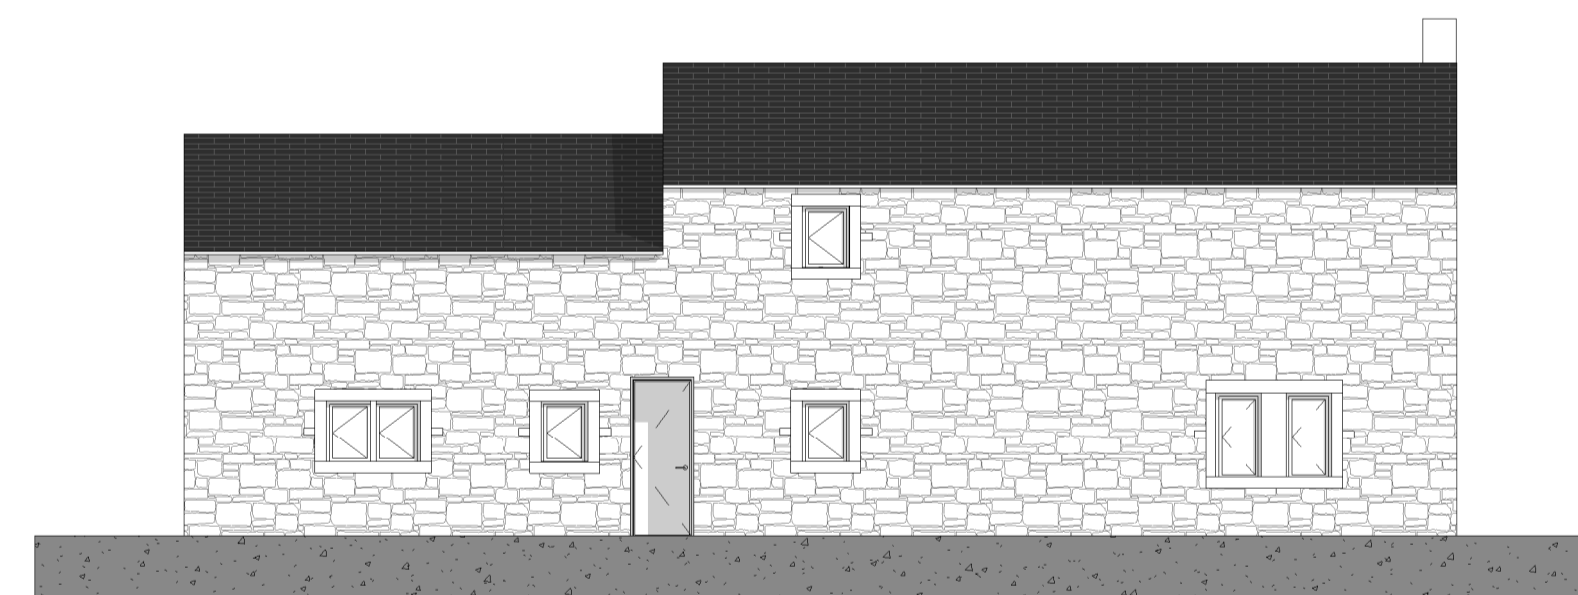

4 Existing South  
1 : 100

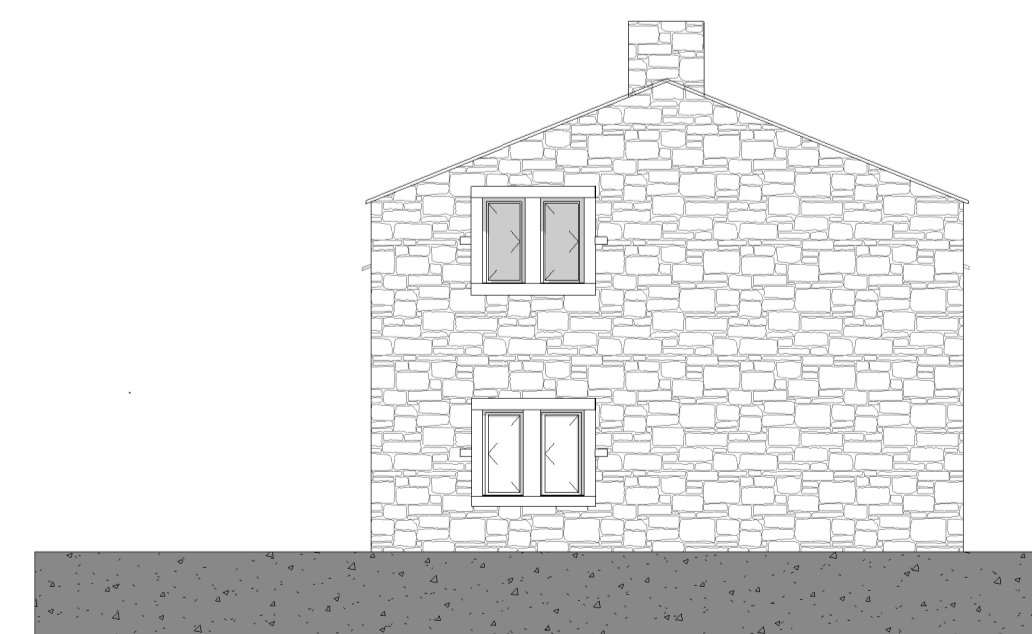

5 Existing East  
1 : 100

Peter Hitchen  
Architects

Marathon House  
The Sidings Business Park  
Whalley, BB7 9SE

01254 823 885

www.peterhitchenarchitects.co.uk

NOTES:

No.	Description	Date
A	Pre-Application Issue	26/11/2019

CLIENT:

Mr & Mrs Gallagher

PROJECT:

New door at Chapel Laithe,  
Ribble Lane, Chatburn, Clitheroe

SHEET:

**EXISTING PLANS &  
ELEVATIONS**

Project number PHA/405

Date 15/06/2020

Drawn by JD

Checked by PH

**A200**

Scale 1 : 100

Sheet size A1