



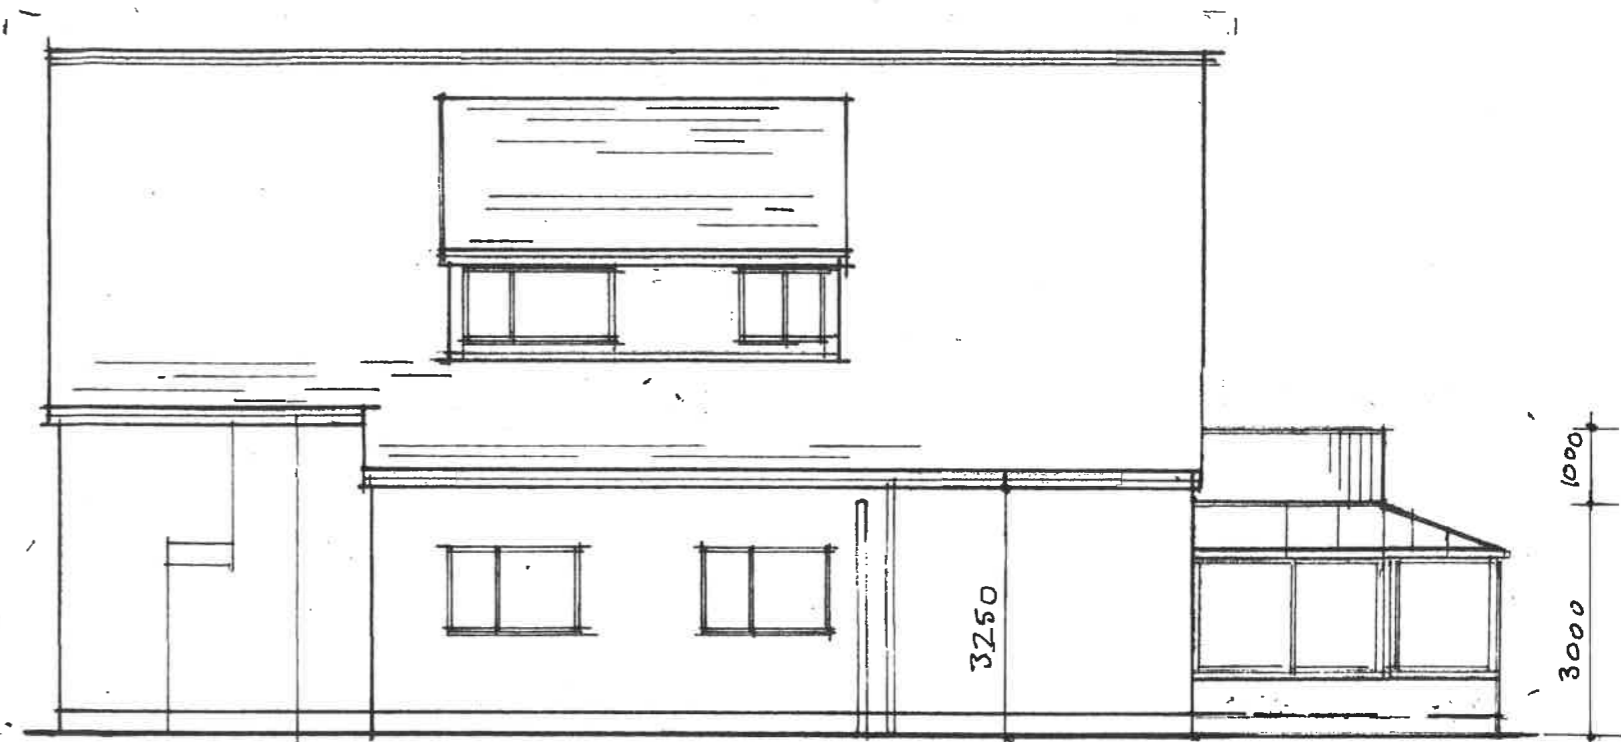


existing east elevation



proposed east elevation

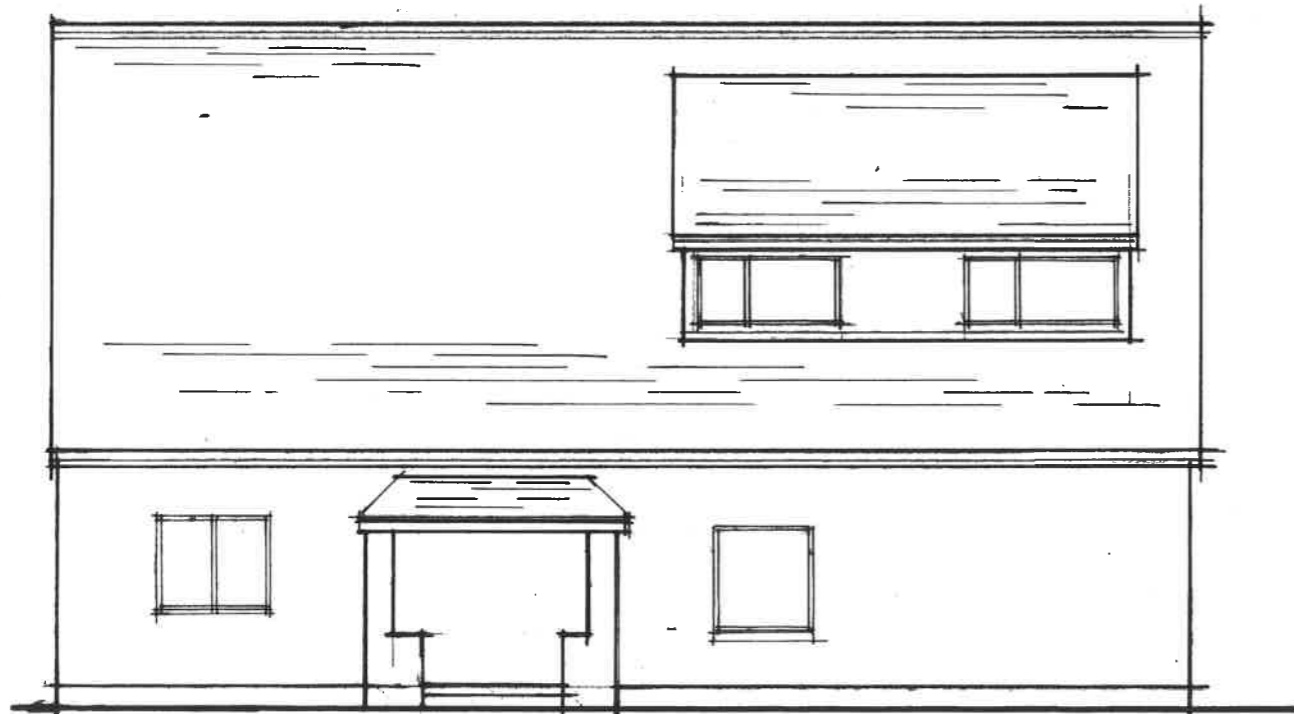

existing west elevation

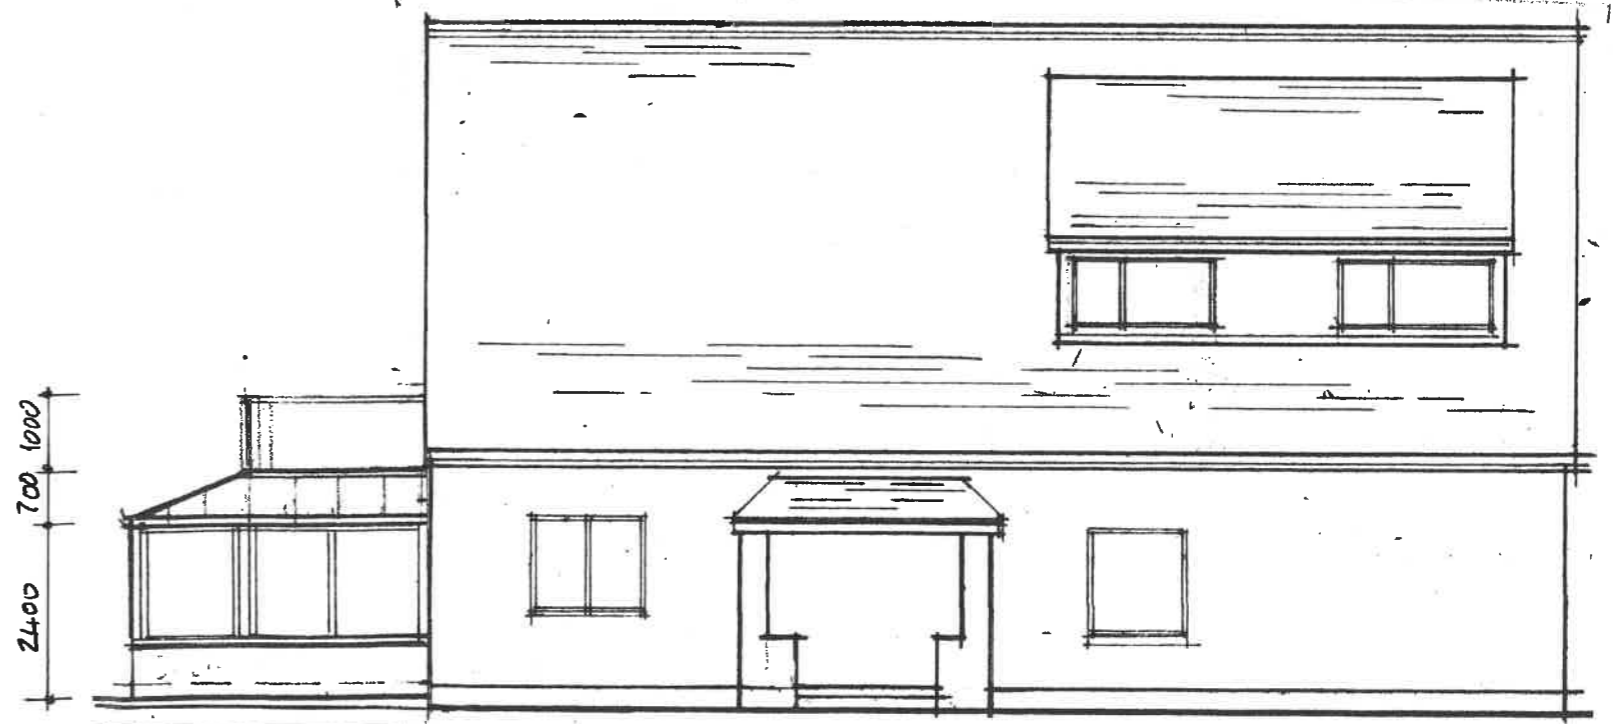

proposed west elevation

320200132P

DATE 9/3/20

elevations scale 1:100