



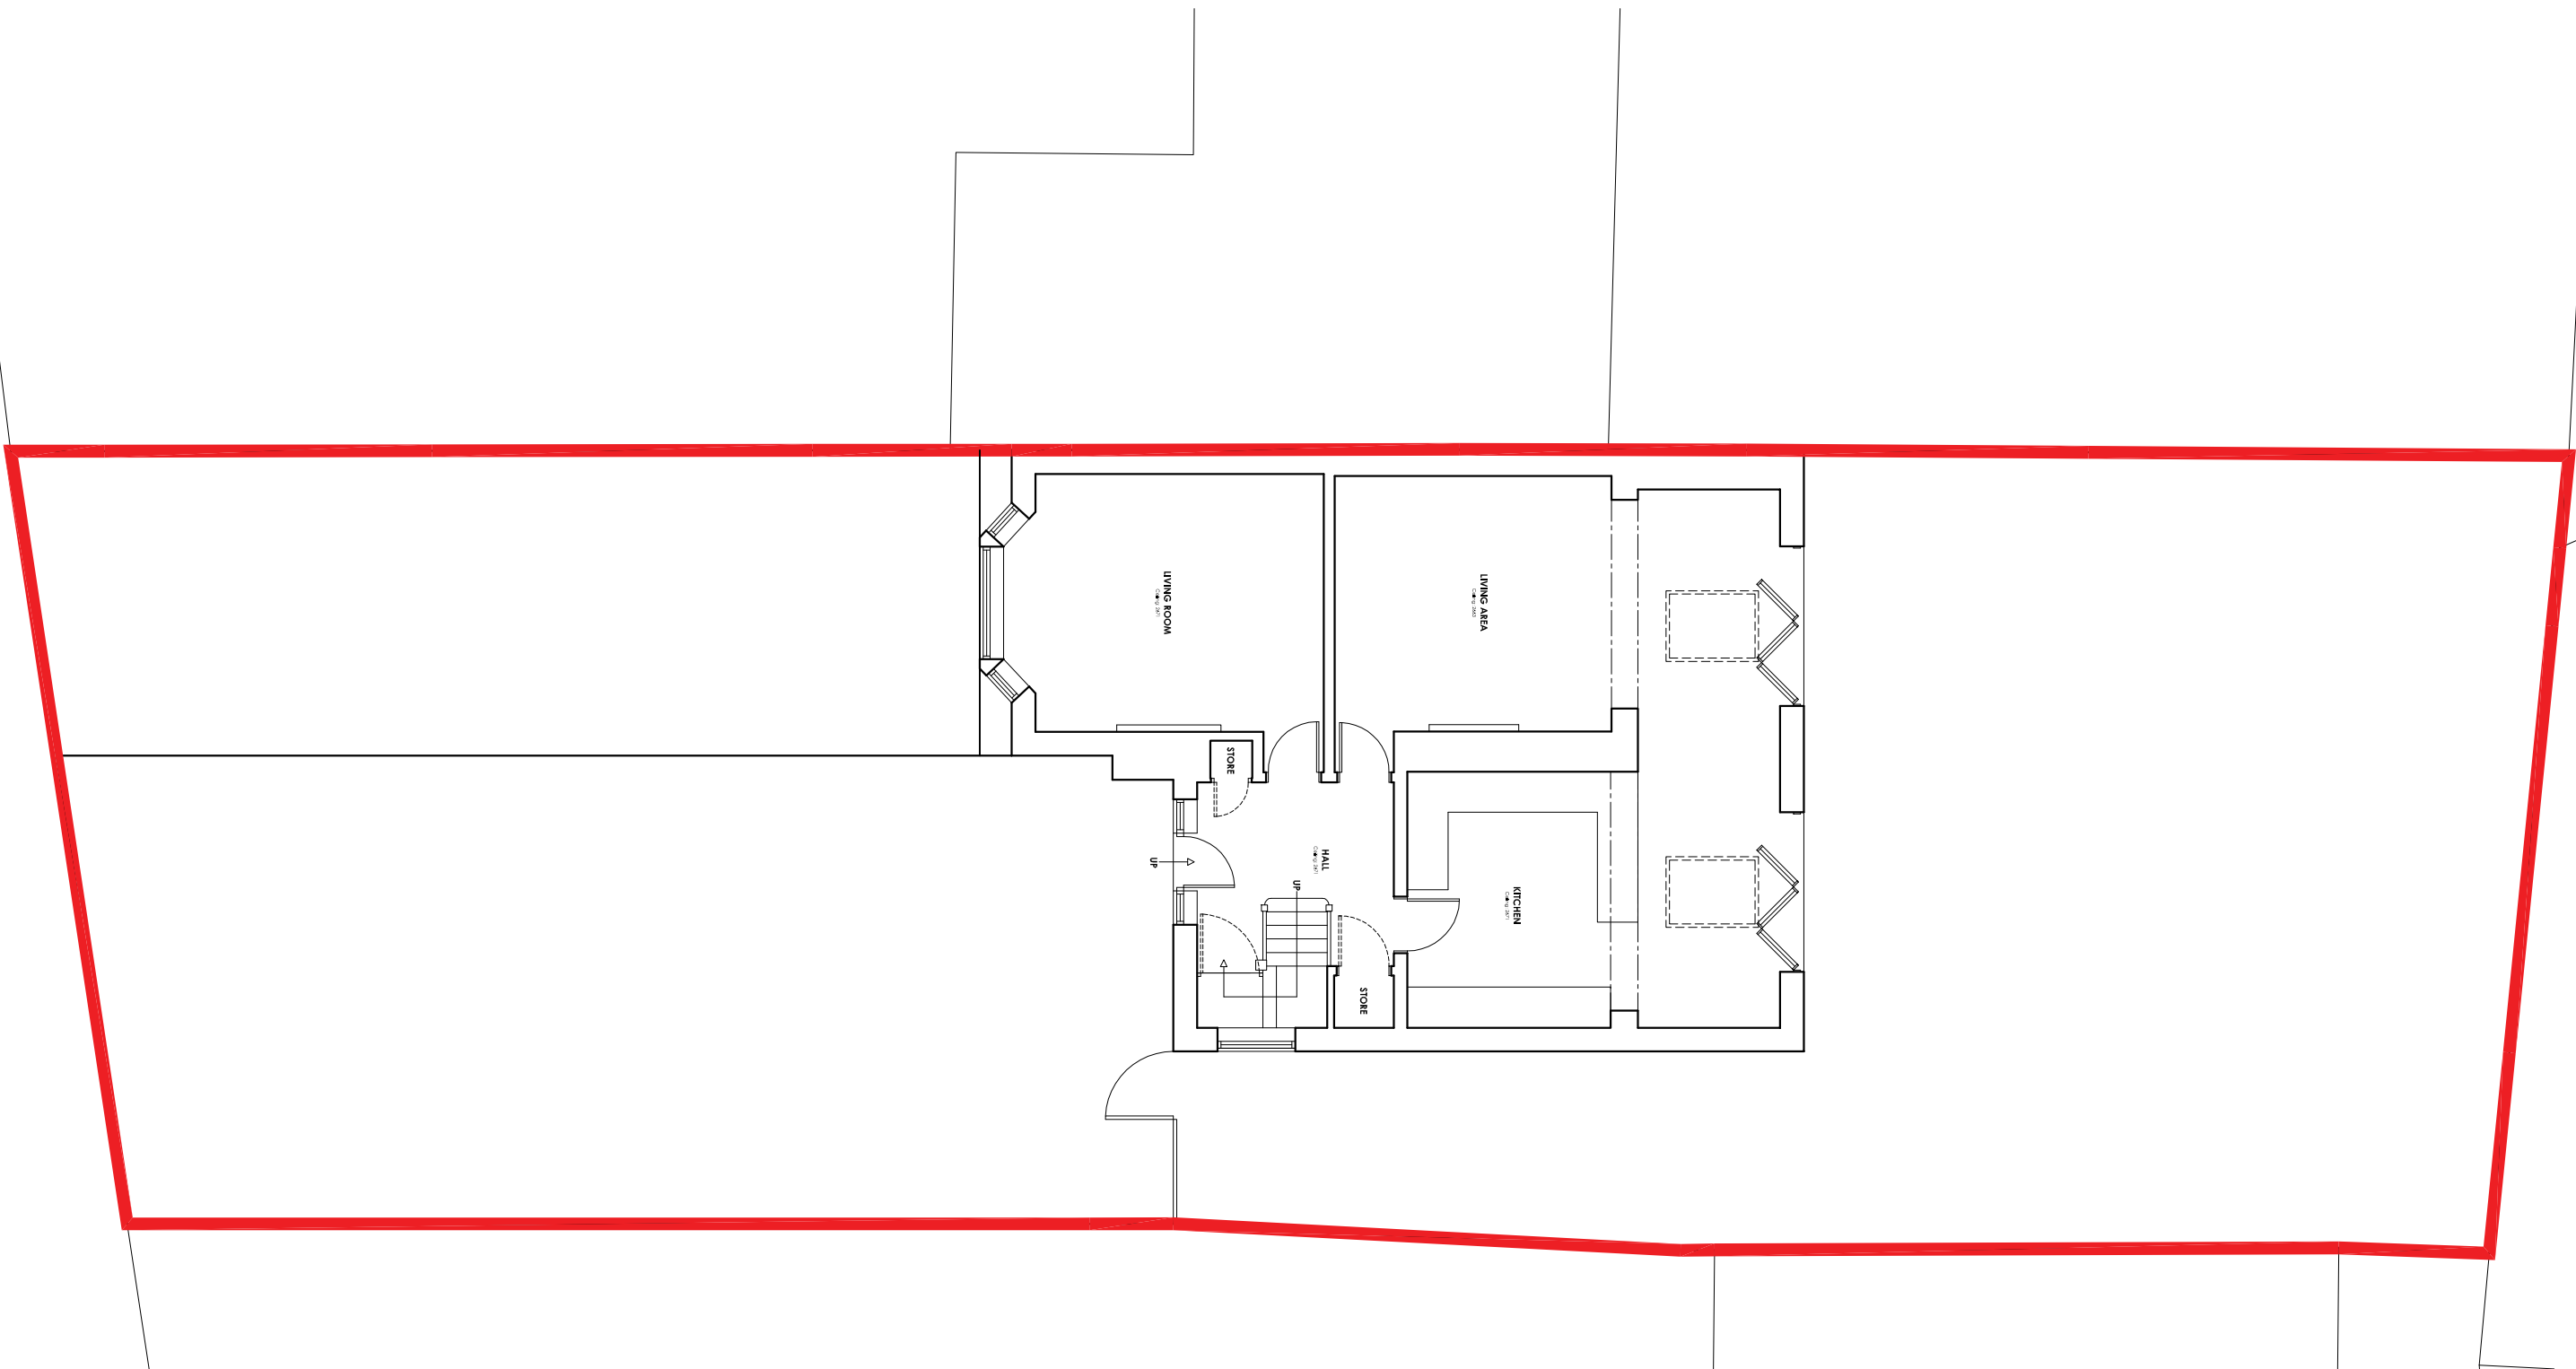


EXISTING SITE PLAN

SCALE 1:100

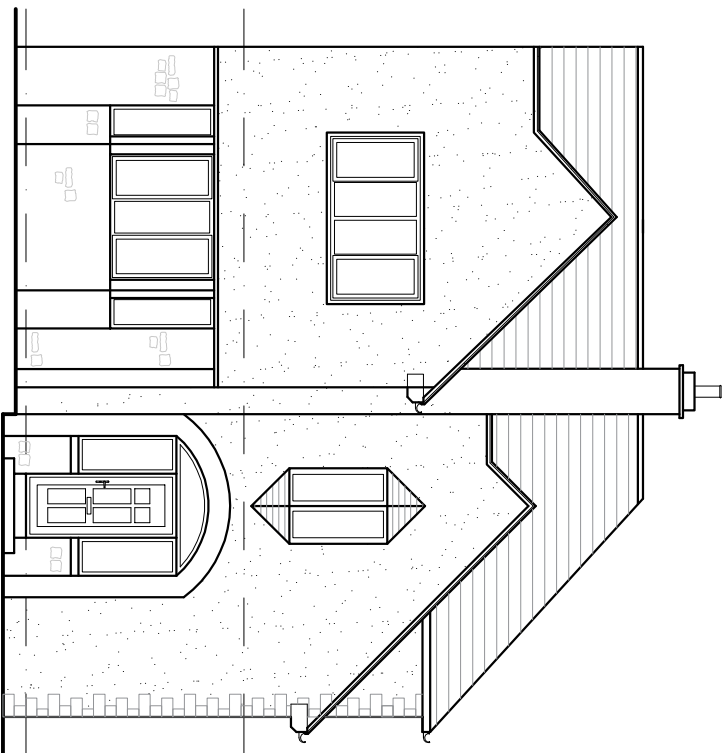


EXISTING SOUTH ELEVATION

SCALE 1:100

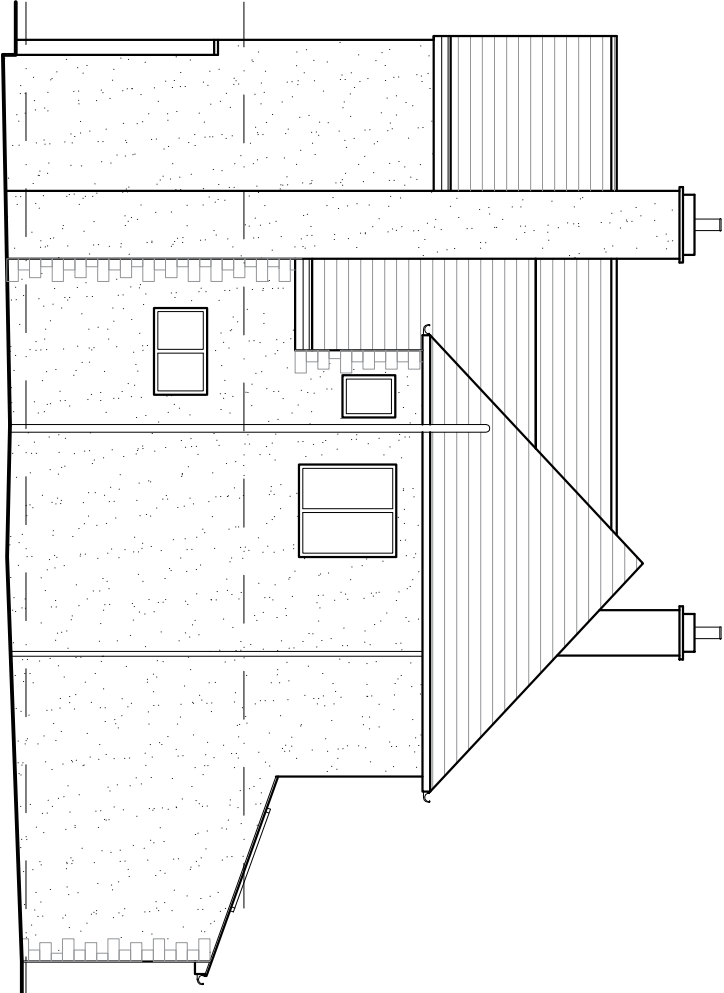


EXISTING EAST ELEVATION

SCALE 1:100

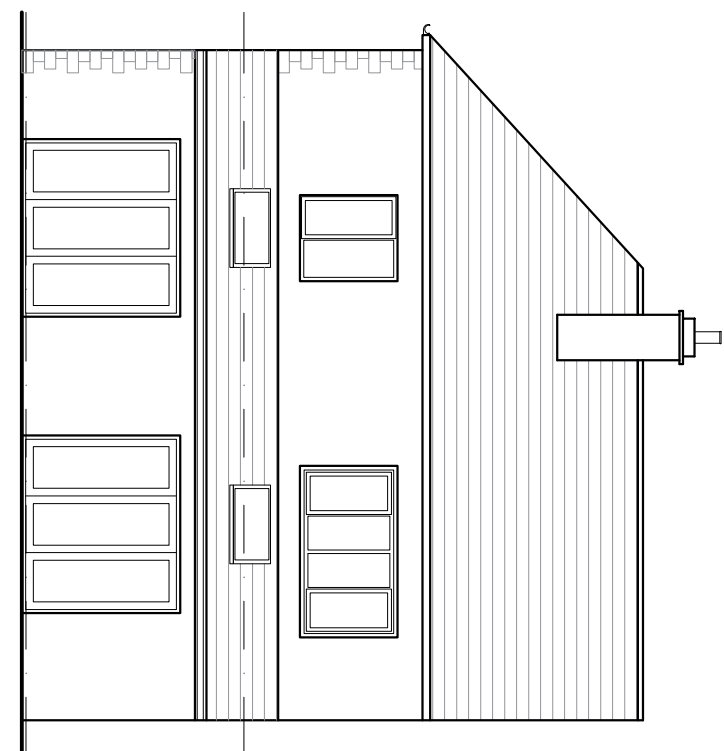


EXISTING NORTH ELEVATION

SCALE 1:100

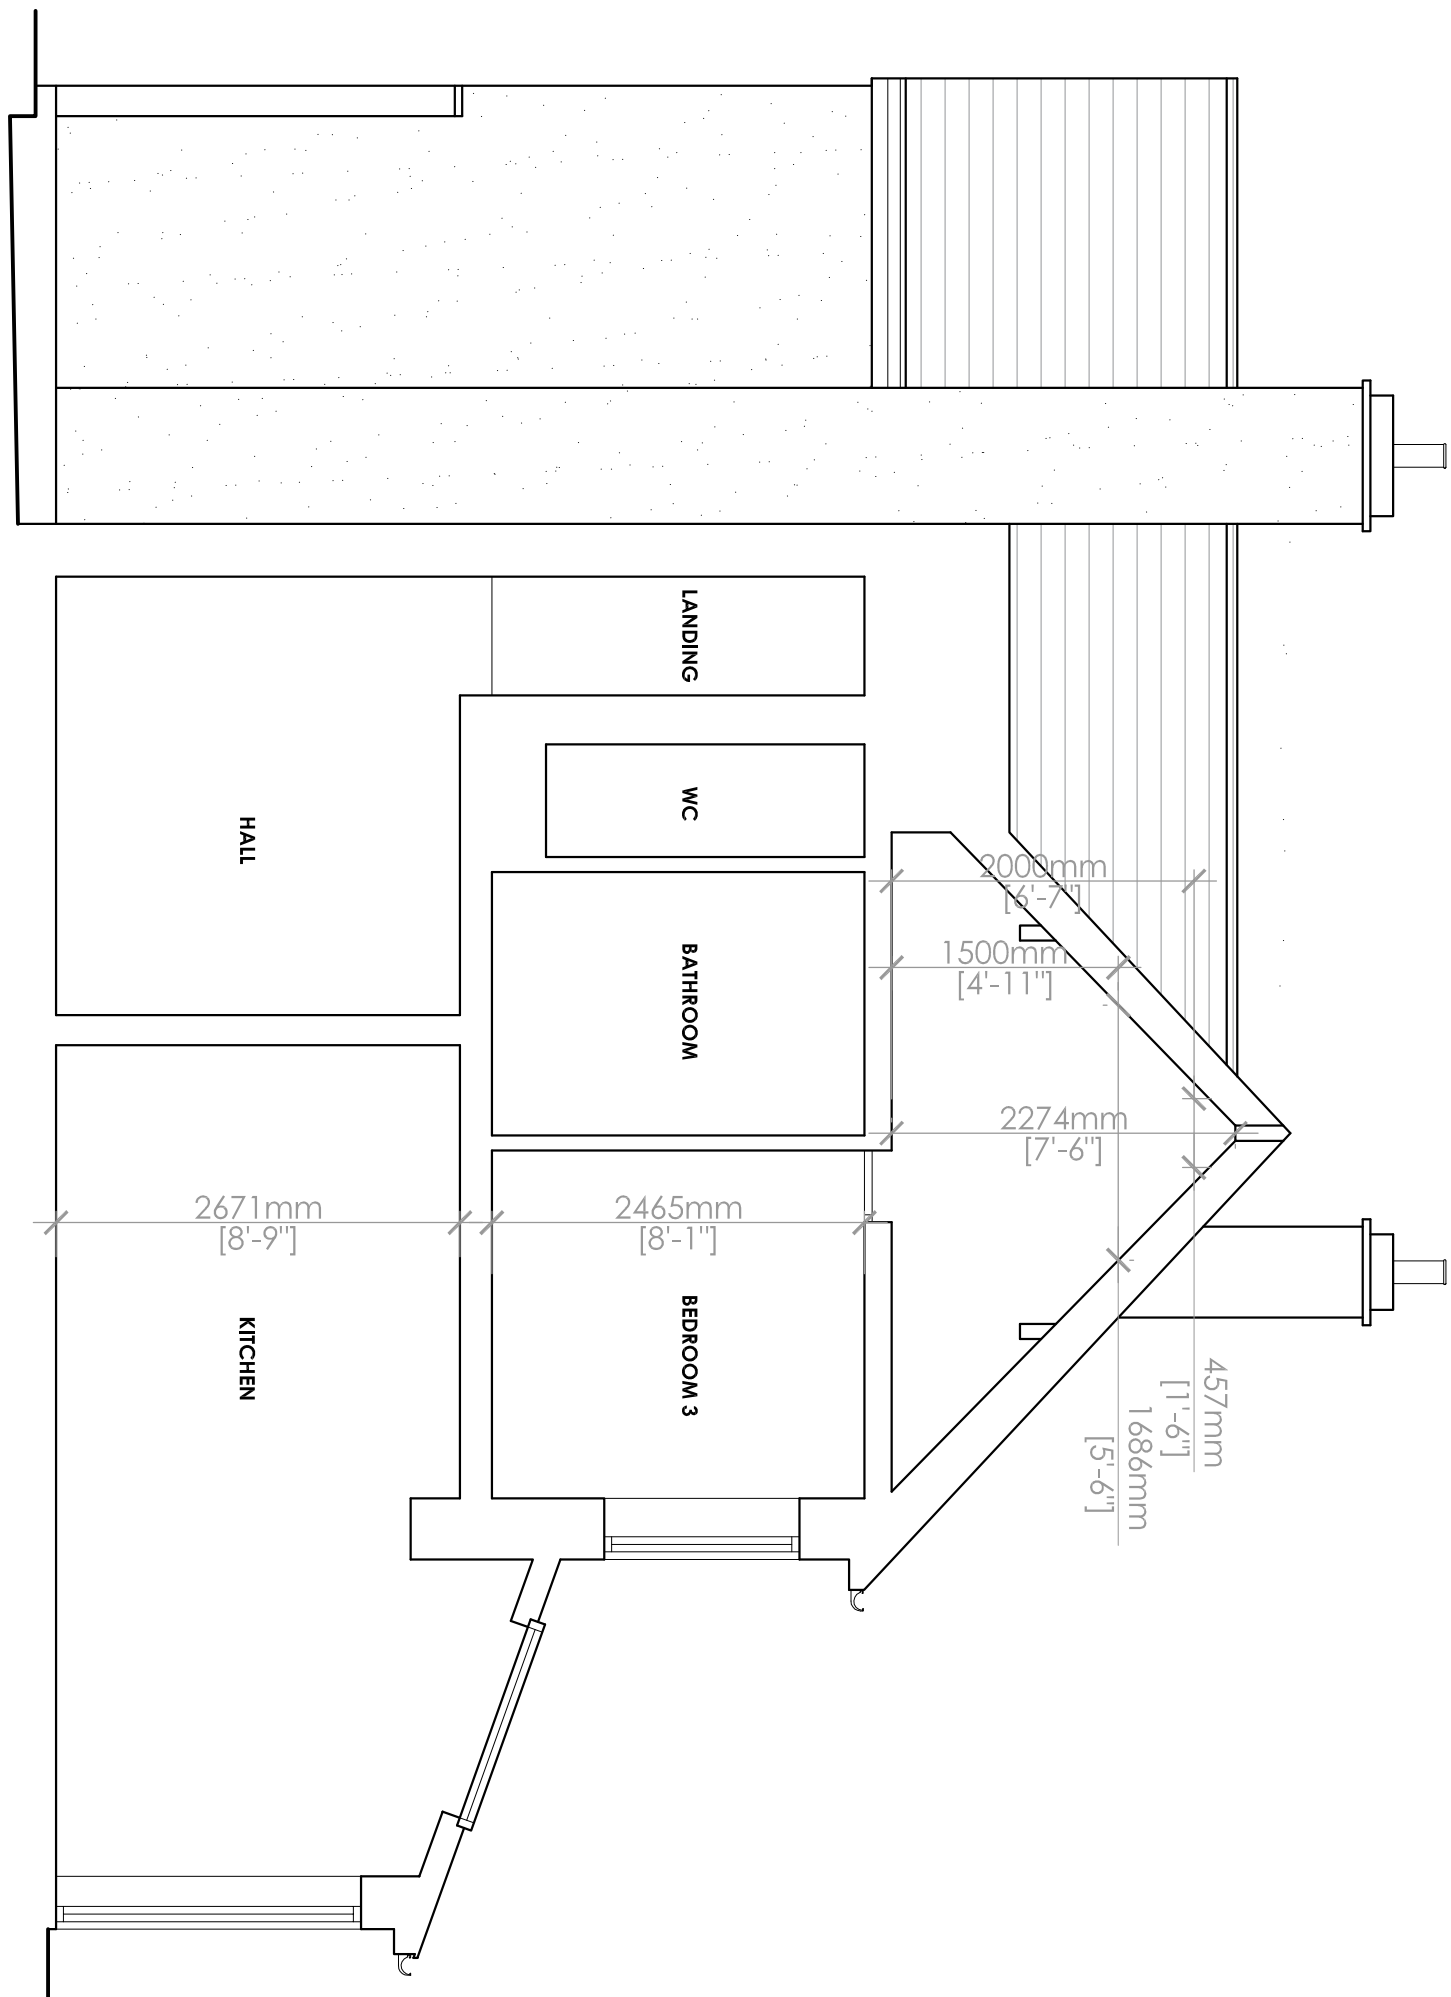


EXISTING SECTION A-A

SCALE 1:50

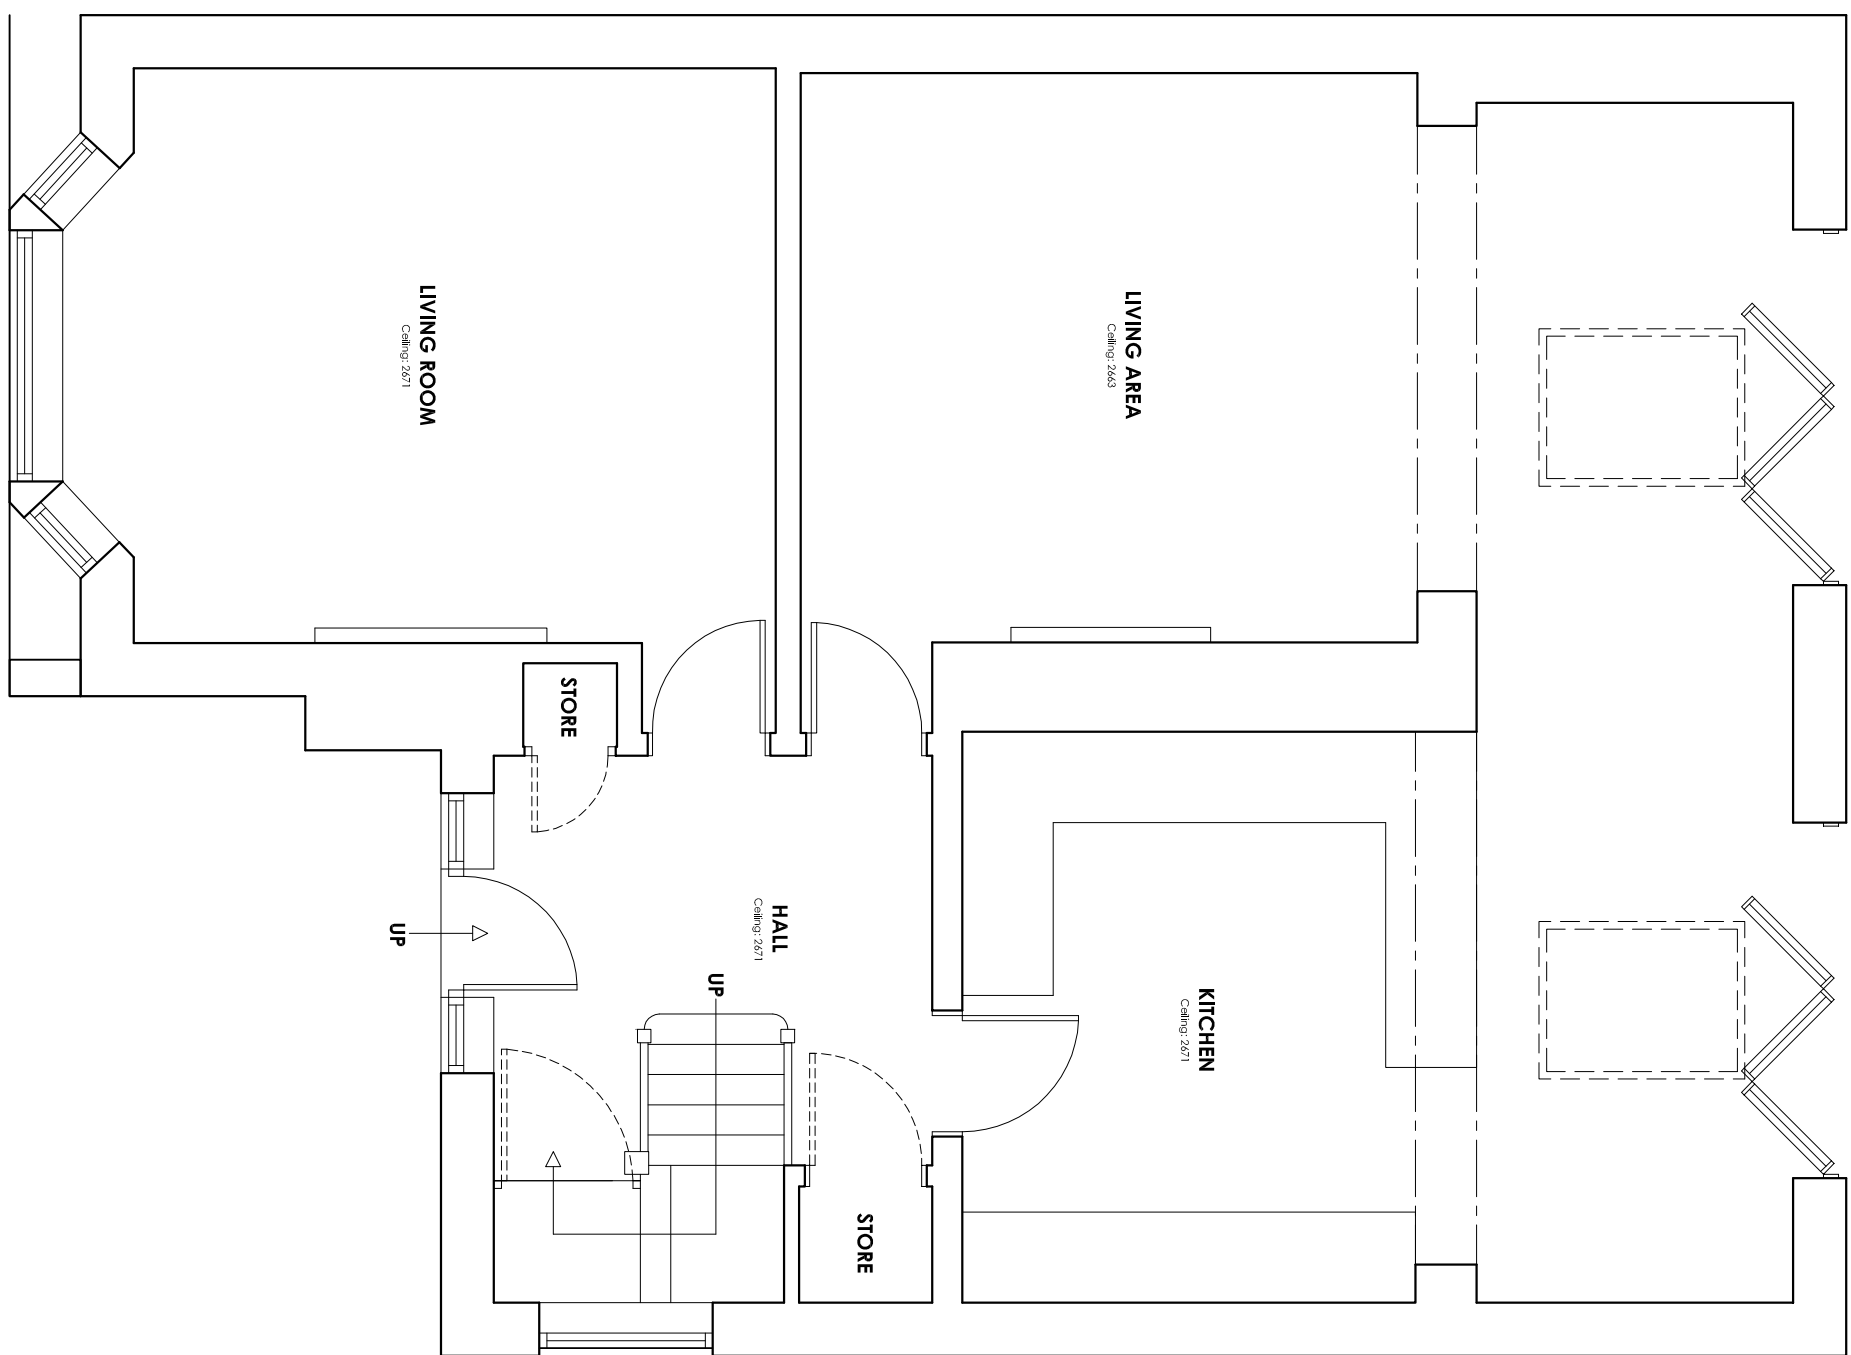

EXISTING GROUND FLOOR PLAN

SCALE 1:50

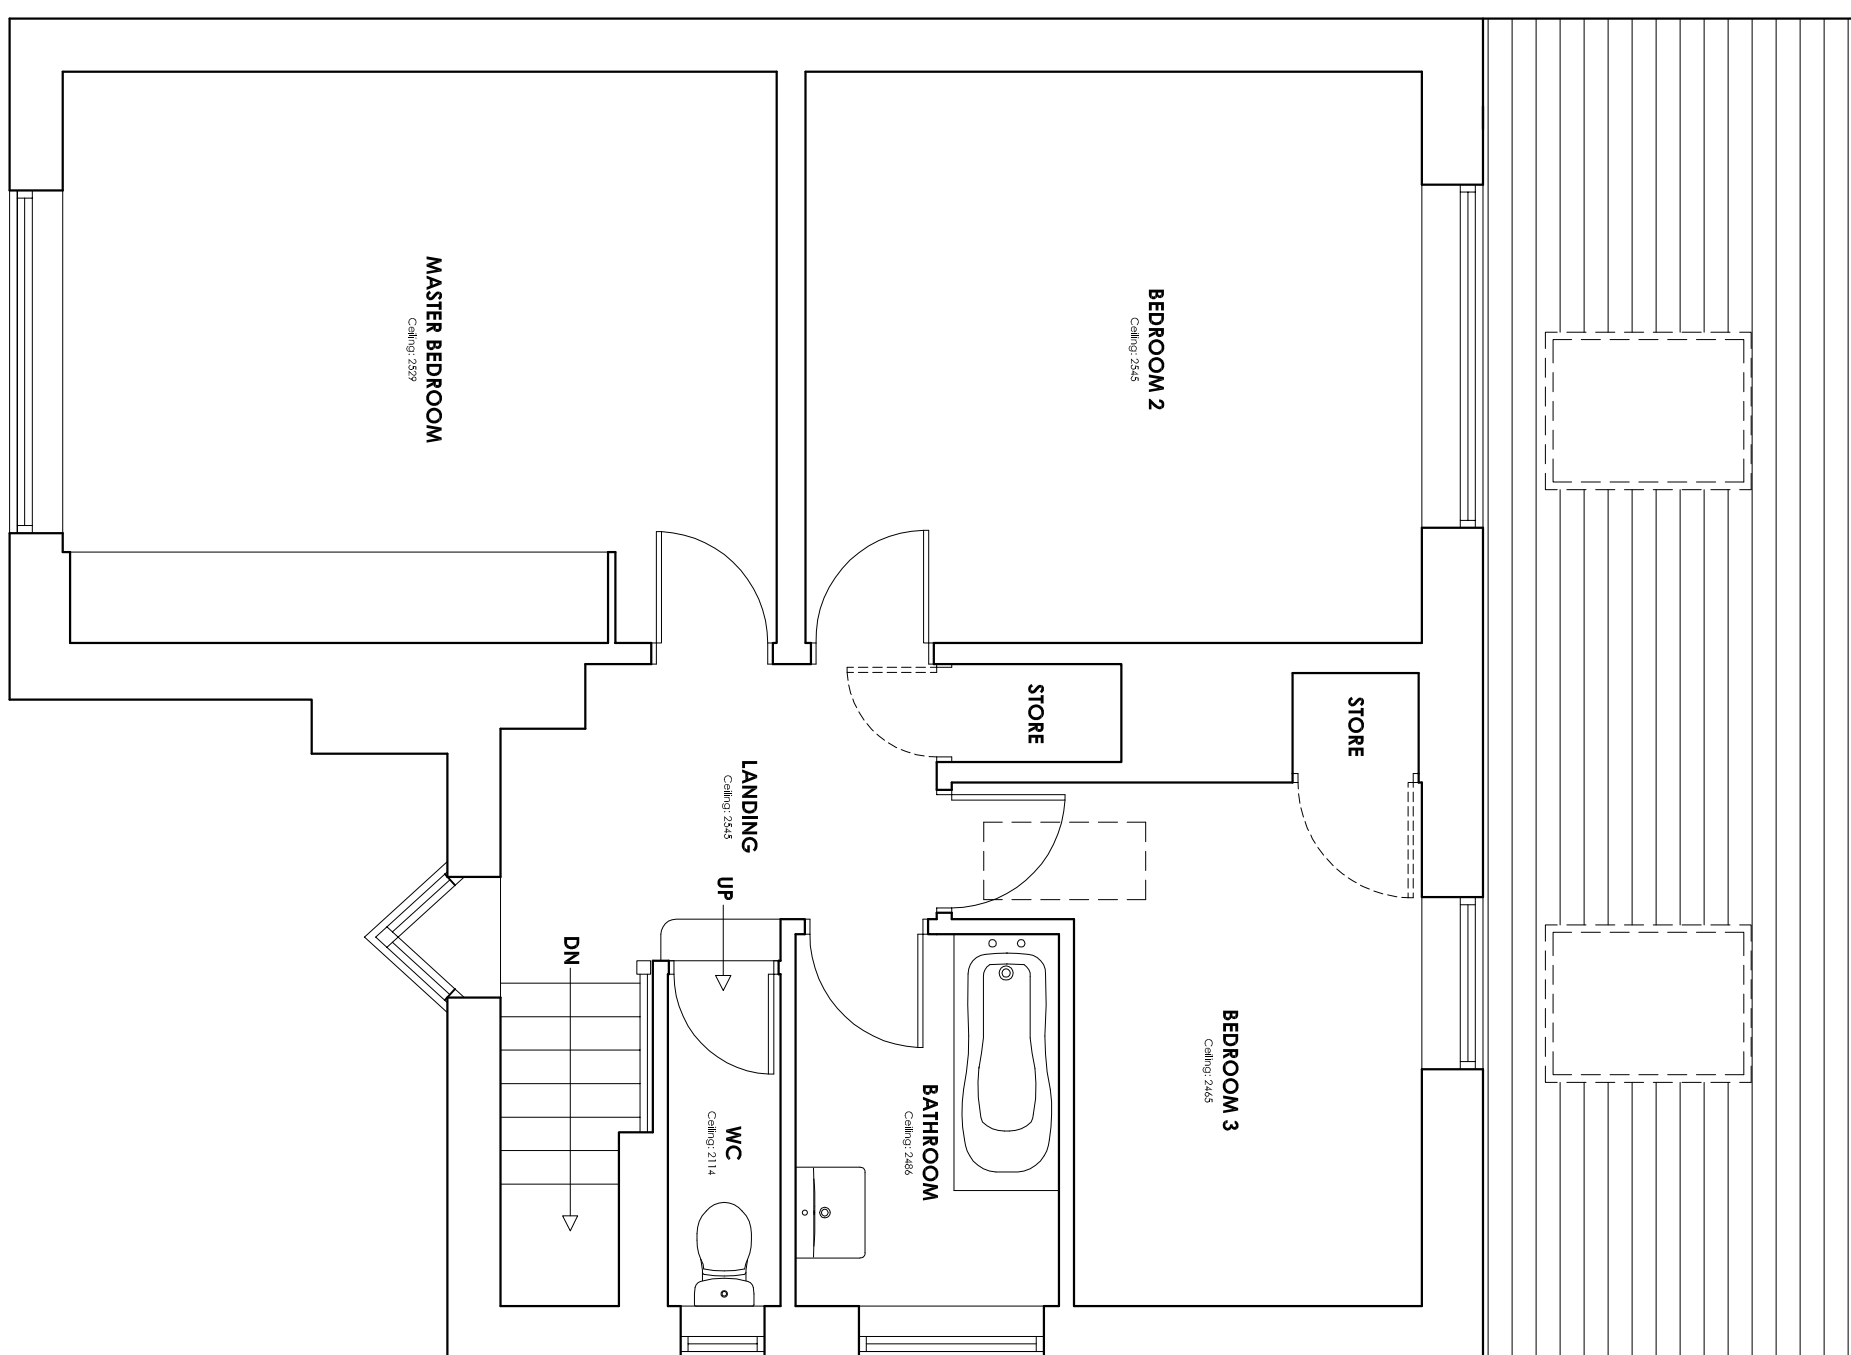

EXISTING FIRST FLOOR PLAN

SCALE 1:50

Drawing Title
EXISTING PLANS, ELEVATIONS
AND SECTION

Scale	Date	Drawn
@ A1	Sept 19	BT

SUNDERLAND PEACOCK ARCHITECTS
HAYLEIGH PARK ROAD, CHICHESTER
T 01200 423176 F 01200 423208
www.sunderlandpeacock.com



5912-E01

REV A

A. ROAD, Upton, 06.10.2019

Client
Mr and Mrs Williamson

Job Title

Proposed Alterations to
12 The Sands
Whalley