


This drawing is to be read in conjunction with all relevant Architect, consultants' and specialist drawings and specifications. The Architect is to be notified of any discrepancies before proceeding. Do not scale from this drawing. All dimensions and levels are to be checked on site. This drawing is subject to copyright. All work carried out before planning and building permission has been granted is at the discretion of the client. Note: proposed drawing based on OS dwg information. All indicated dimensions are approximate and all site dimensions are to be checked on site and subject to site survey.

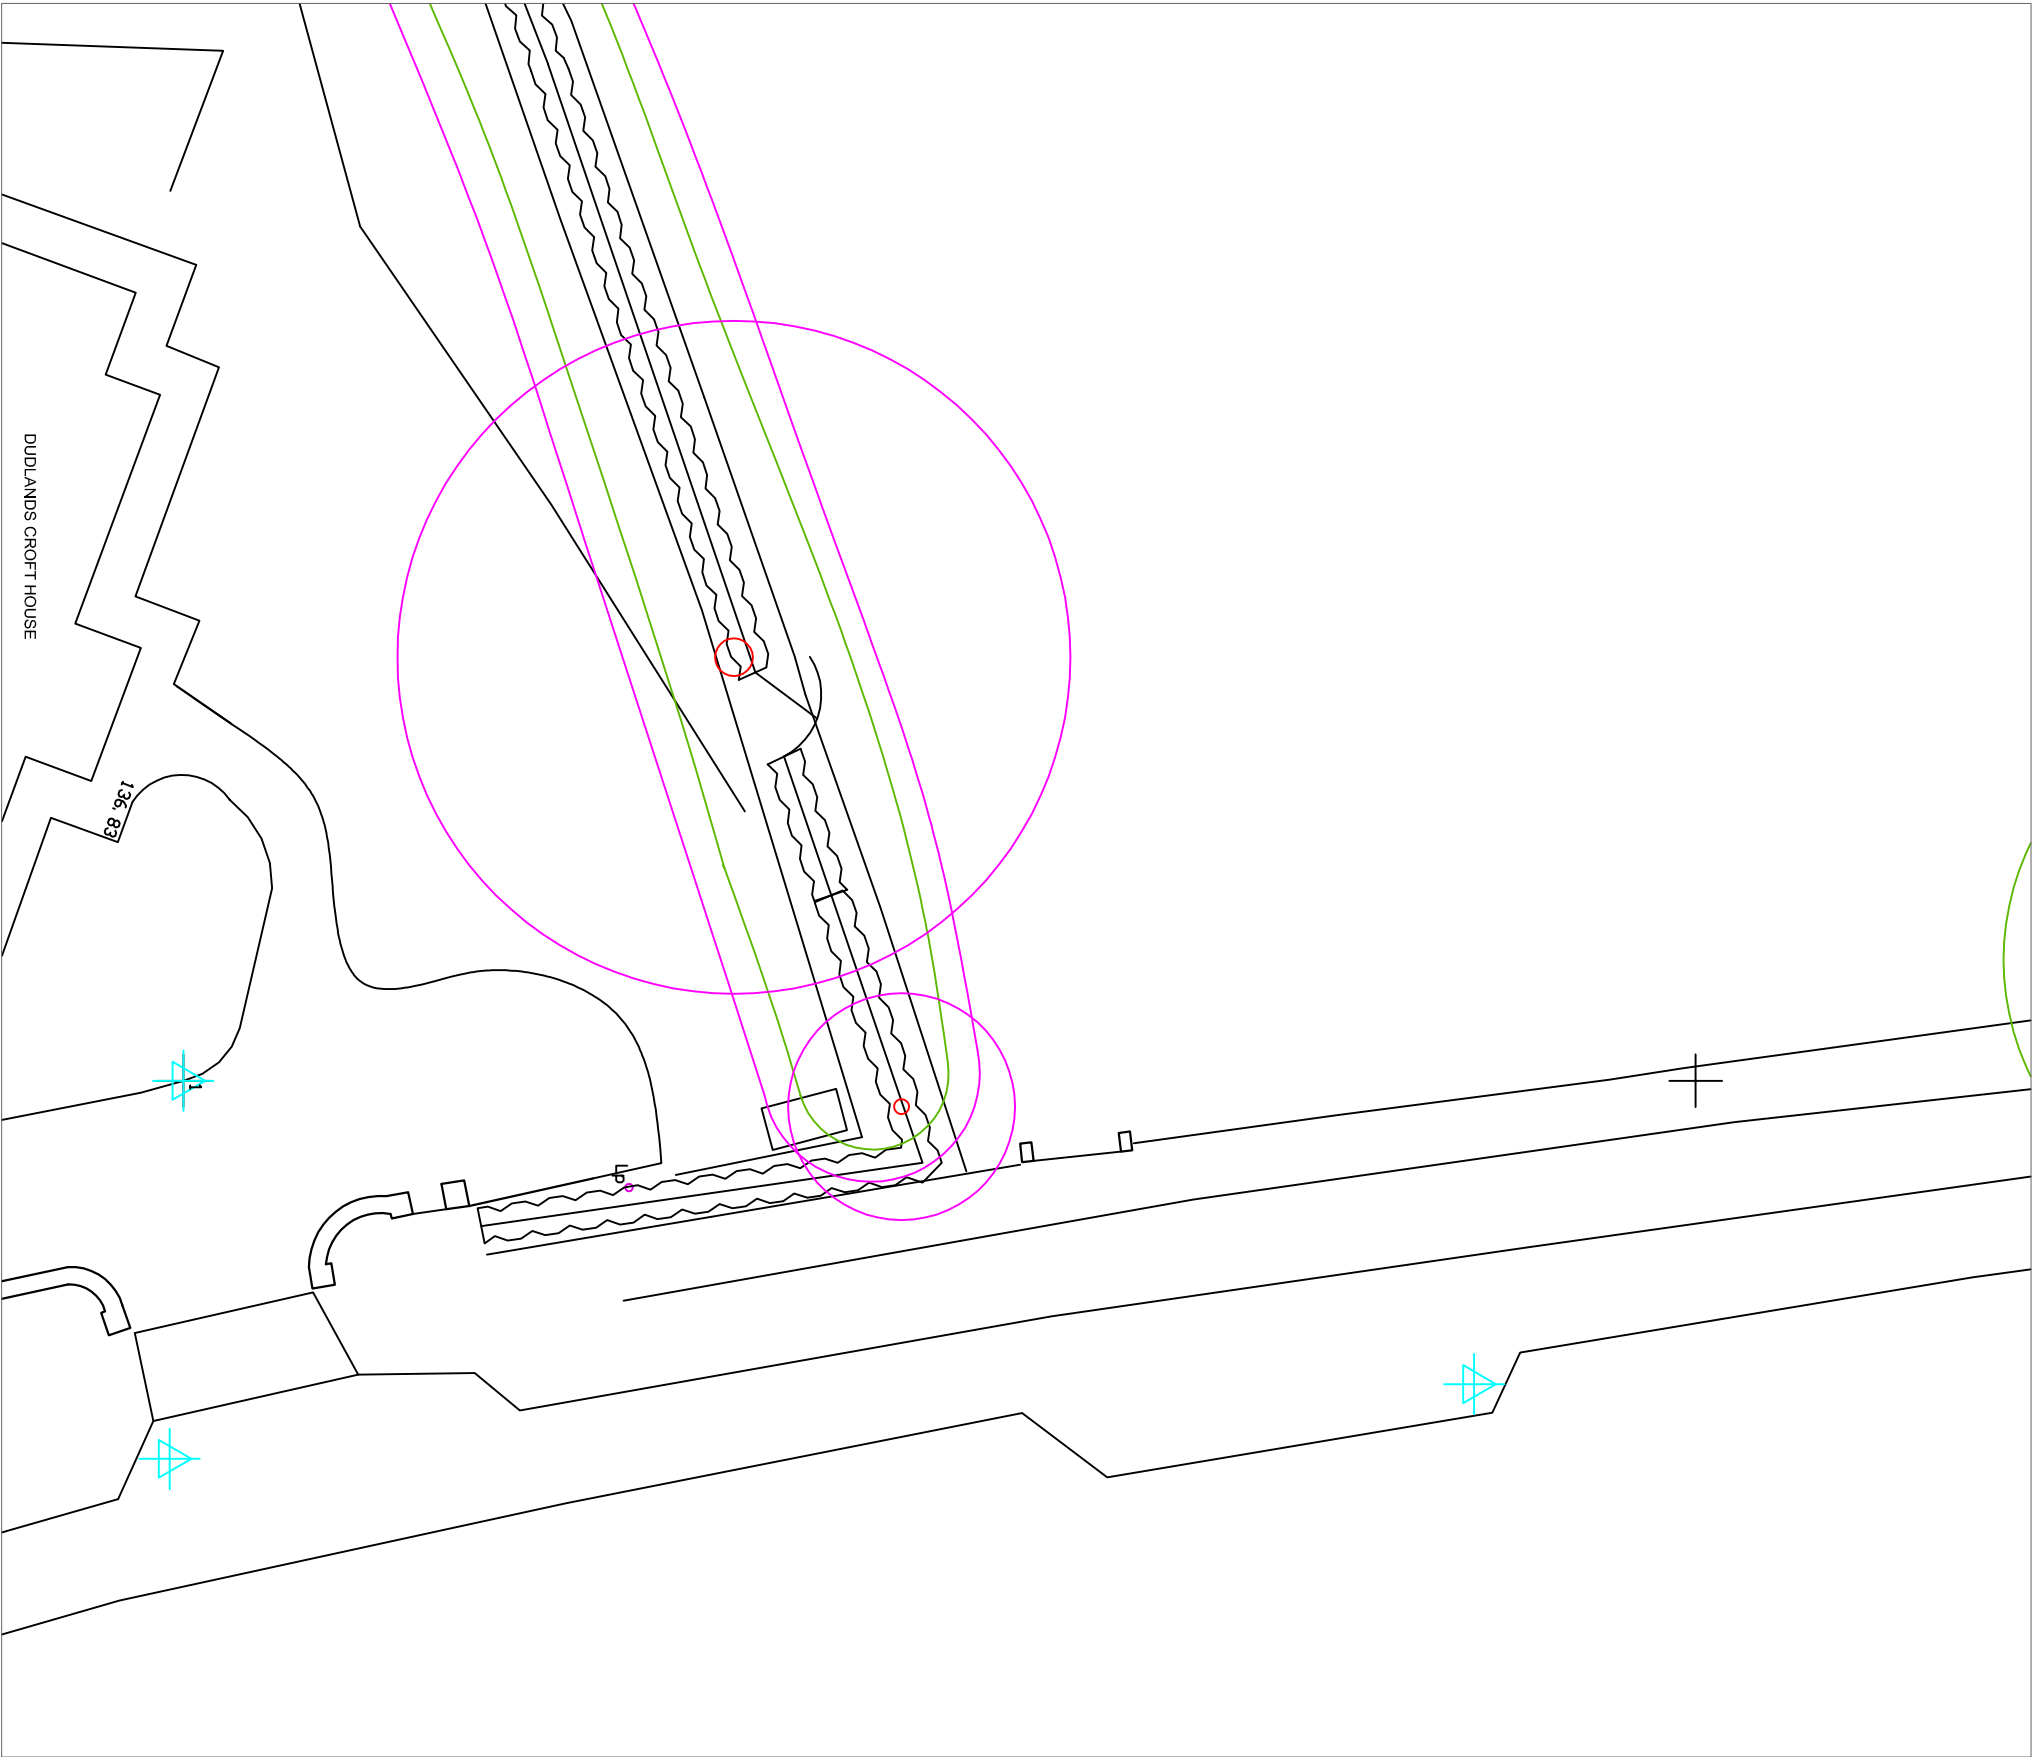

Client
Mr and Mrs Myerscough

Job title
Proposed Stables
Dudlands Croft
Gisburn Road
Sawely

Drawing title
Existing Drawing

Scale	Date	Drawn
@ A3	Jan 2020	RBM

SUNDERLAND PEACOCK ARCHITECTS
SUNDERLAND PEACOCK & ASSOCIATES LTD.
11, LAKESHIRE, 5872 AG
T 01200 423178 F 01200 427328
E info@sunderlandpeacock.com
www.sunderlandpeacock.com



EXISTING SITE PLAN SCALE 1:200

DUDLANDS CROFT HOUSE

136.83

5982 -E01

REV