
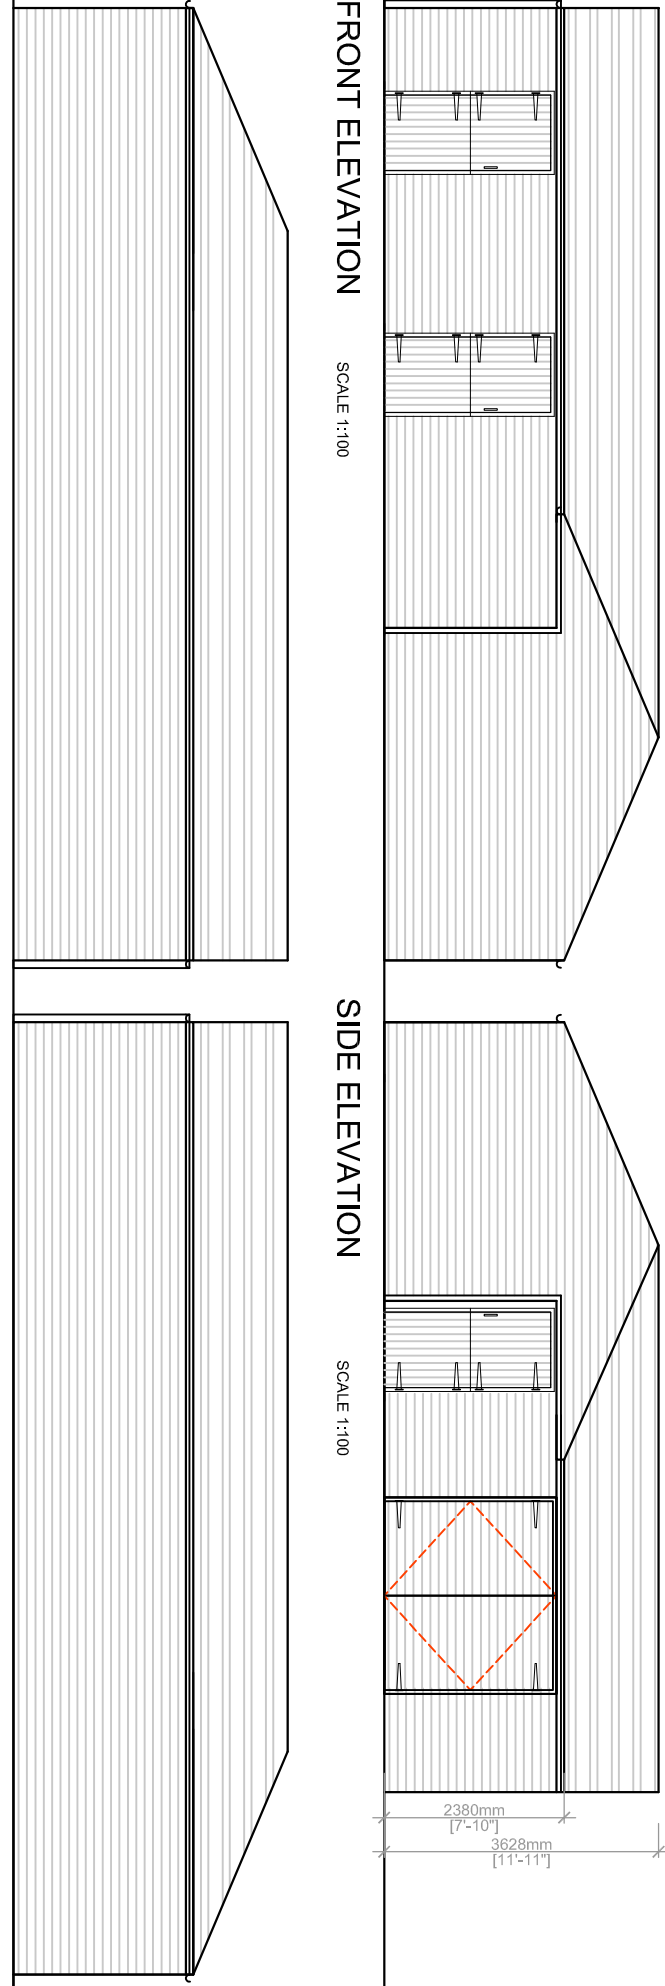
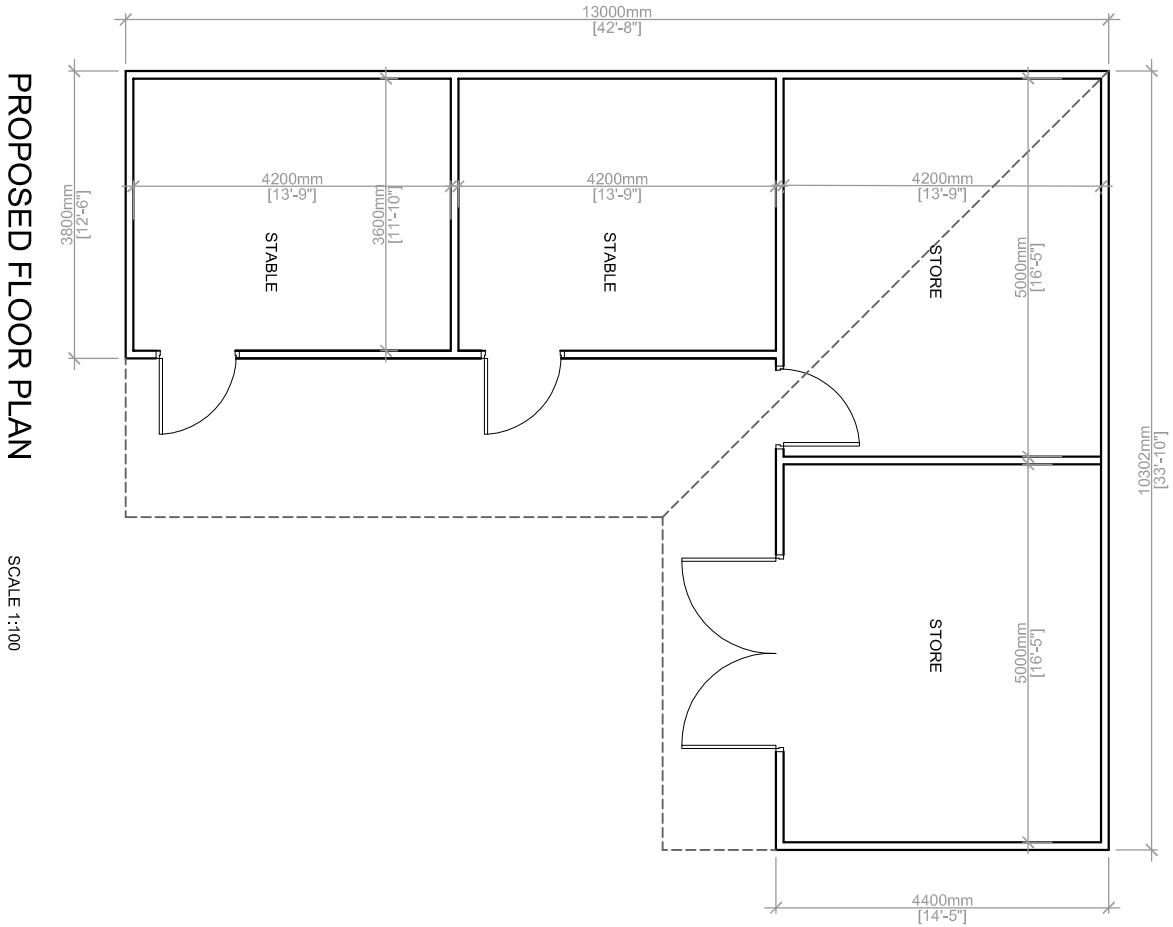
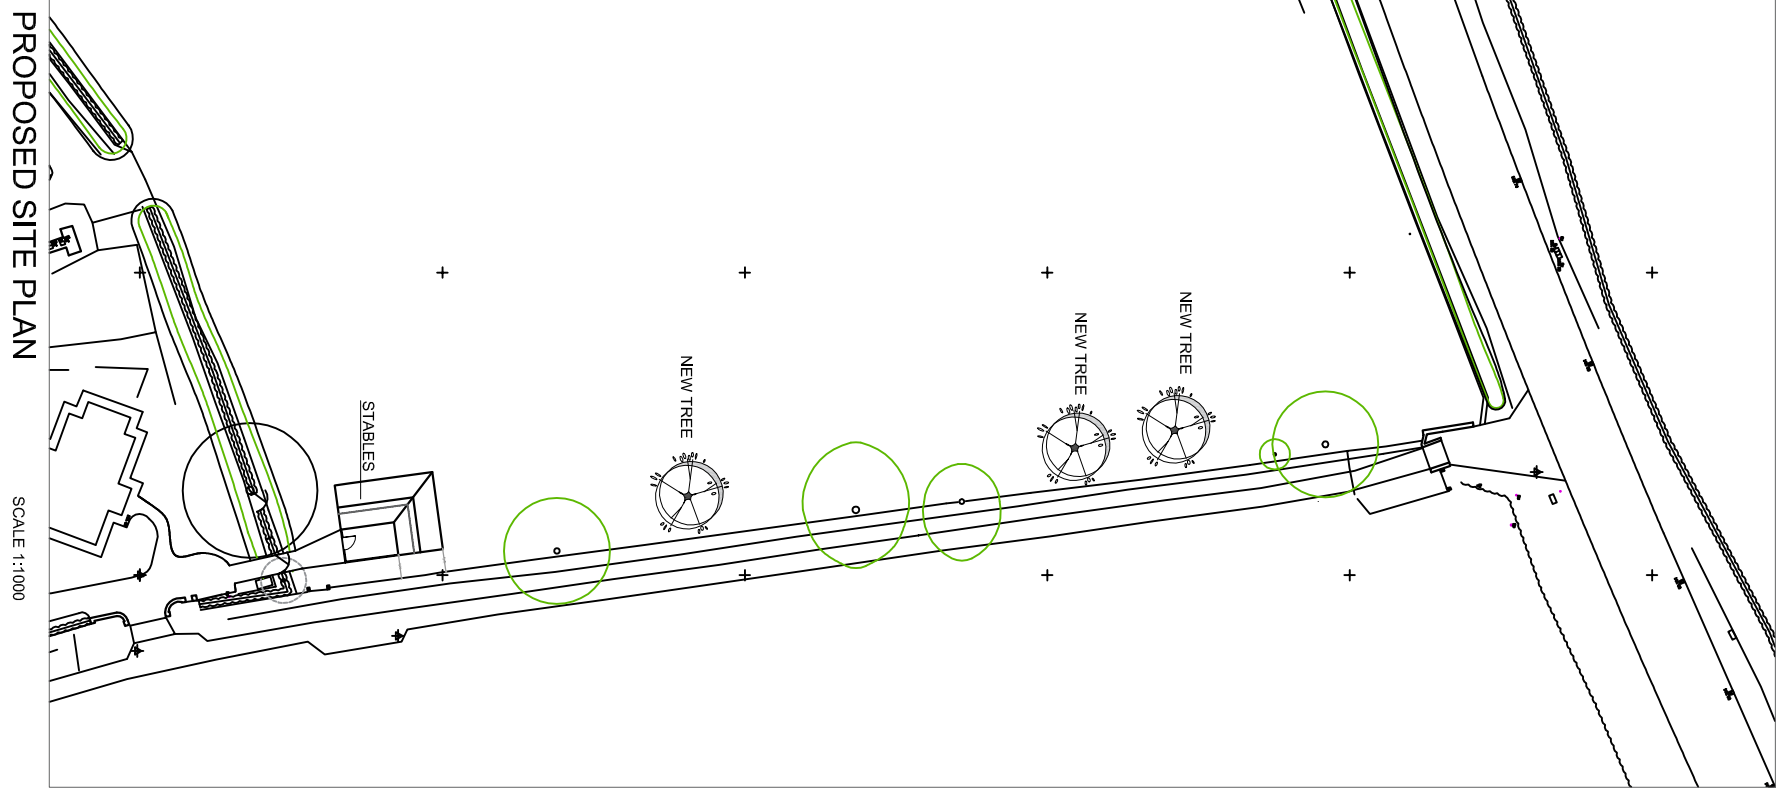
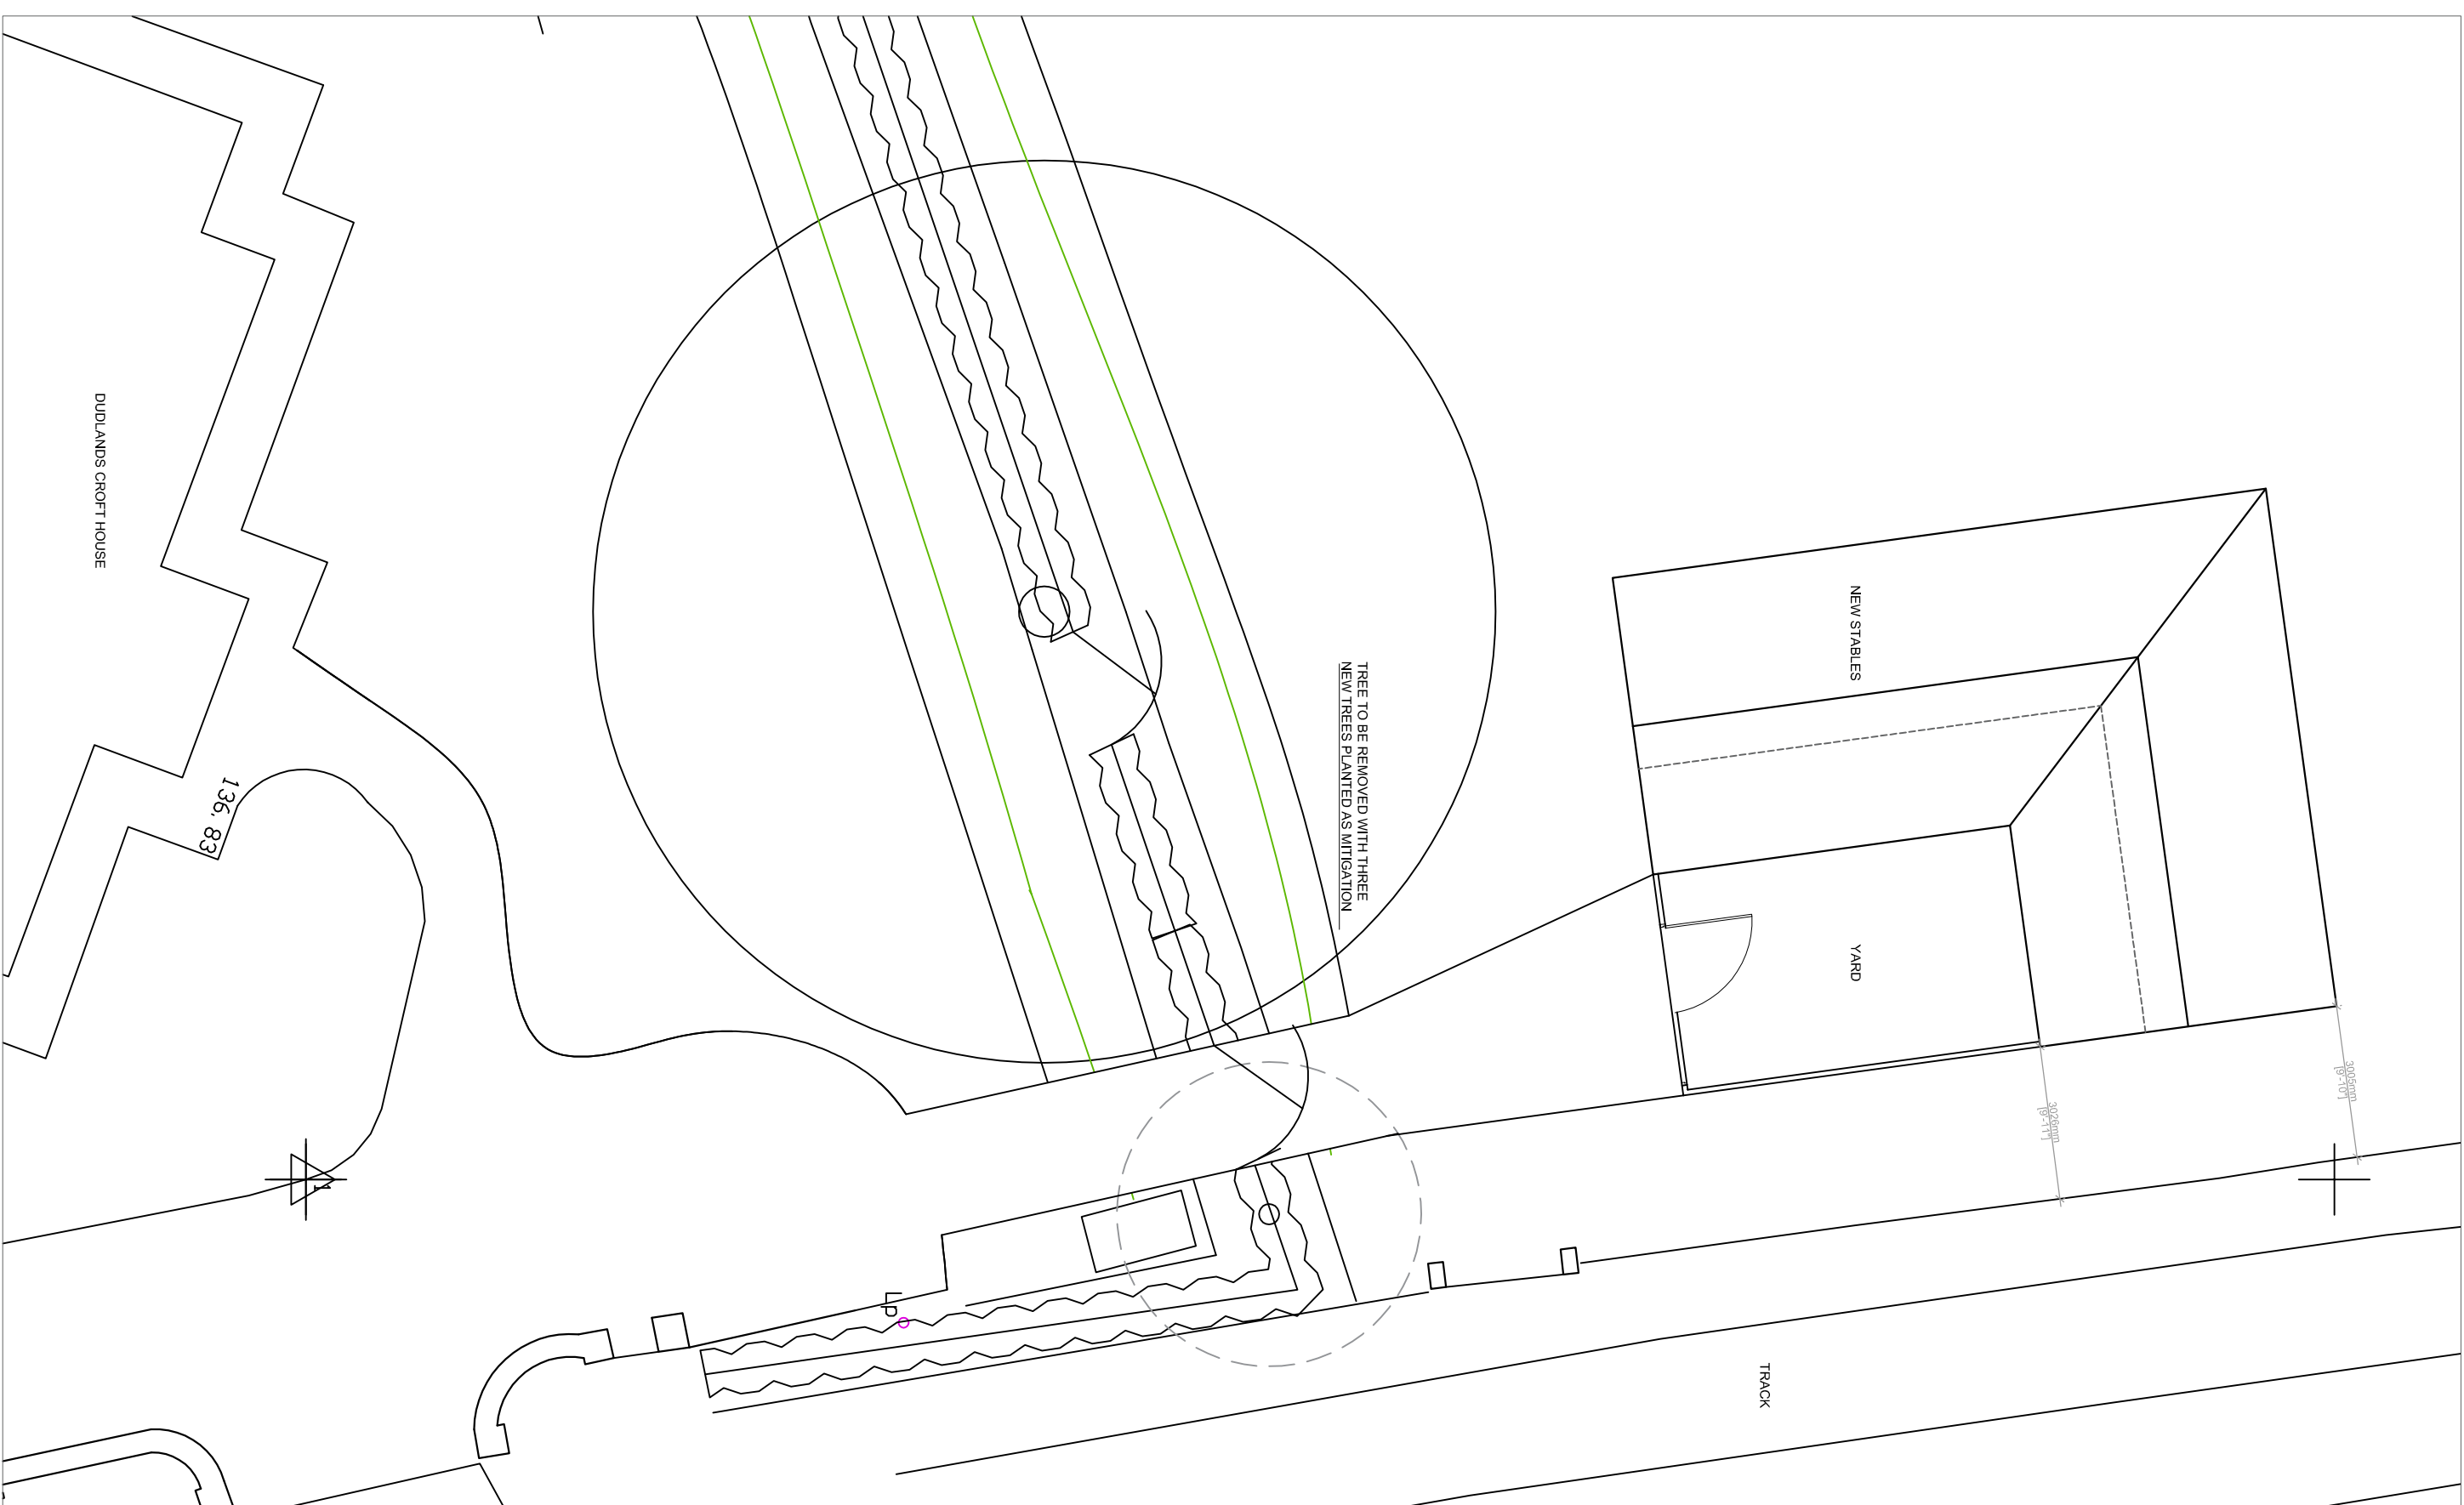


This drawing is to be read in conjunction with all relevant Architect, consultants and other drawings. It is the responsibility of the client to ensure that all dimensions and levels are to be checked on site. This drawing is subject to copyright. All work carried out before Planning and Building Permission has been granted is at the contractor's risk. Note: proposed drawings based on OS data information. All illustrated dimensions are approximate and all site dimensions are to be checked on site and subject to site survey.

 

PROPOSED FLOOR PLAN

SCALE 1:100

FRONT ELEVATION

SCALE 1:100

SIDE ELEVATION

SCALE 1:100

PROPOSED ROOF PLAN

SCALE 1:200

BACK ELEVATION

SCALE 1:100

SIDE ELEVATION

SCALE 1:100

Client
Mr and Mrs Myerscough

Job title
Proposed Stables
Dudlands Croft
Gisburn Road
Sawley

Drawing title
Proposed Drawing

Scale	Date	Drawn
@ A2	Jan 2020	RBW

SUNDERLAND PEACOCK
ARCHITECTS
SUNDERLAND PEACOCK & ASSOCIATES LTD.
100-102, THE COLLEGE
LANCASHIRE, BIR7 2AG
T 01200 423178 F 01200 427238
www.sunderlandpeacock.com



5982 -P01

REV