



EXISTING SOUTH WEST ELEVATION
SCALE 1:100

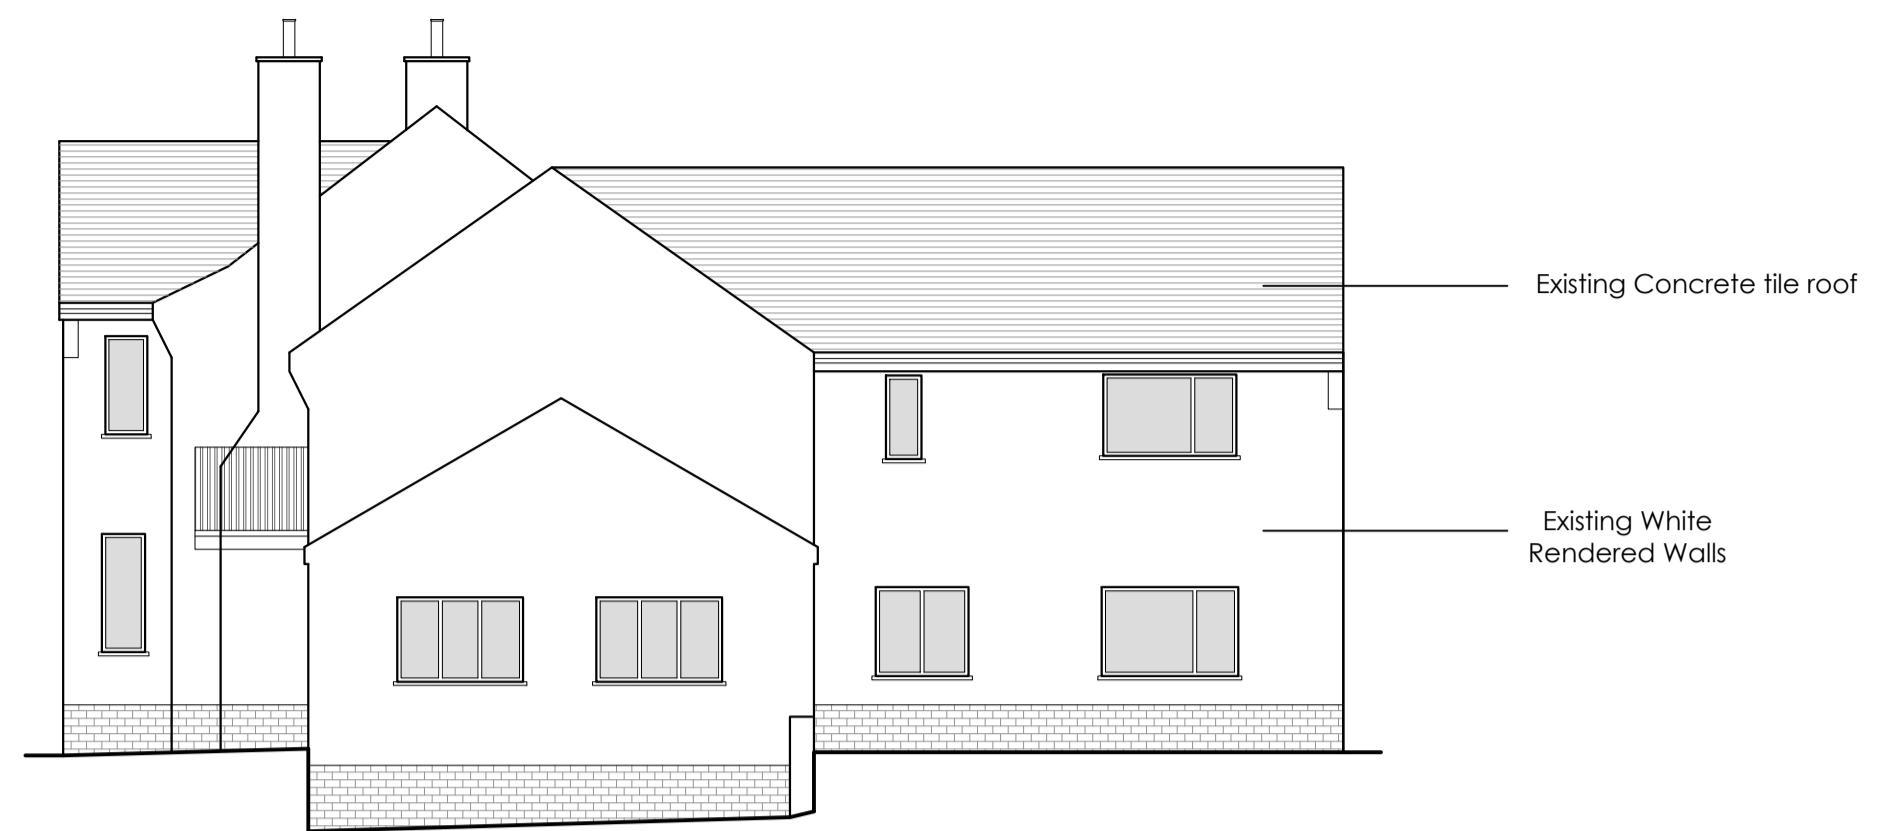


EXISTING SOUTH EAST ELEVATION
SCALE 1:100

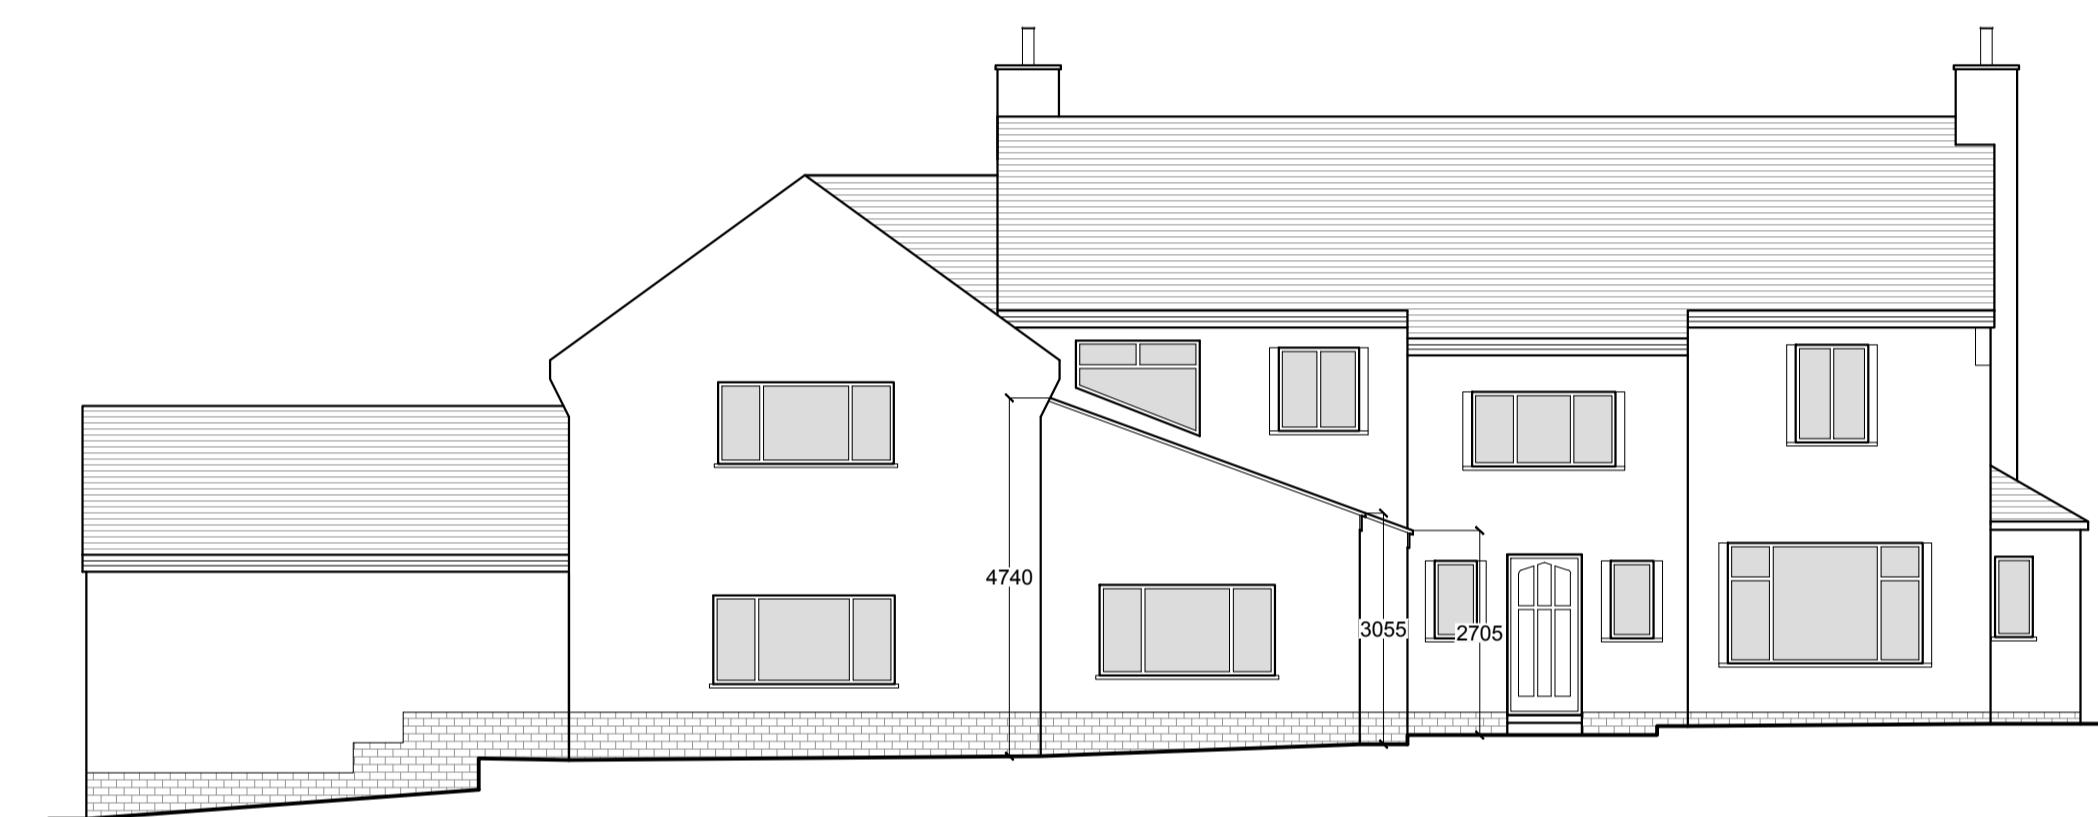

EXISTING NORTH EAST ELEVATION
SCALE 1:100



EXISTING NORTH WEST ELEVATION
SCALE 1:100

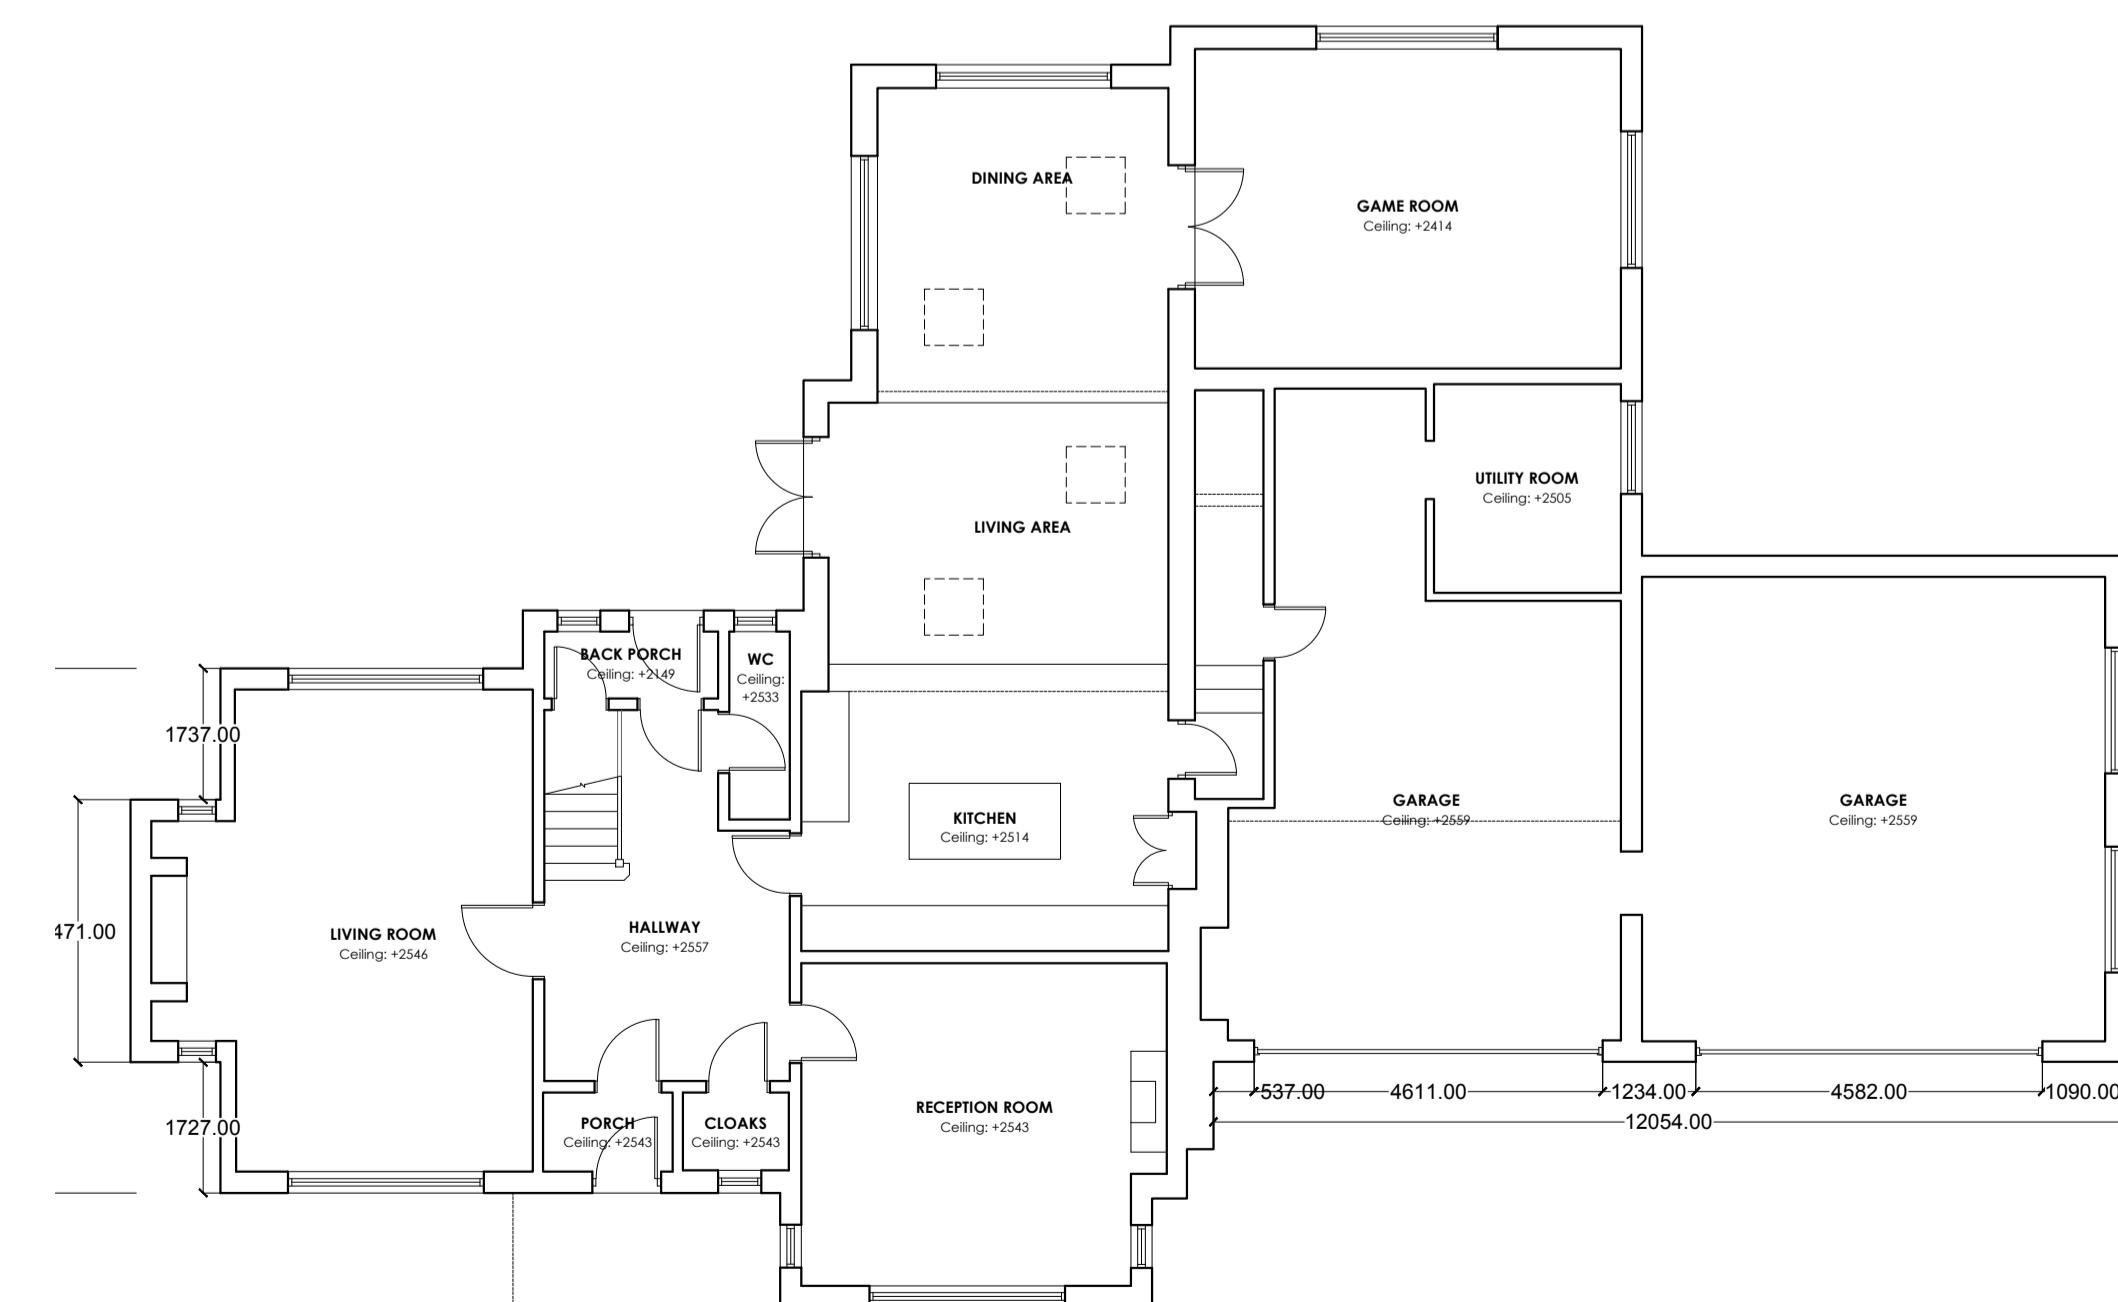

EXISTING GROUND FLOOR PLAN
SCALE 1:100



EXISTING FIRST FLOOR PLAN
SCALE 1:100

A. Materials Added. BT. 12.02.2020
Client
Mr and Mrs Fenn

Job Title
Proposed Alterations to
1 Maple Close,
Whalley

Drawing Title
Existing Plans and Elevations

Scale
1:100 @ A1 Date
January 20 Drawn
Ben Turner

spa
SUNDERLAND PEACOCK ARCHITECTS LTD
HAZELMERE, PIMICO ROAD, CLITHEROE
LA8 7JL
T 01200 423178 F 01200 427228
E info@sunderlandpeacock.com
www.sunderlandpeacock.com

