

PROPOSED SOUTH WEST ELEVATION
SCALE 1:100




PROPOSED SOUTH EAST ELEVATION
SCALE 1:100




PROPOSED NORTH EAST ELEVATION
SCALE 1:100



PROPOSED NORTH WEST ELEVATION
SCALE 1:100

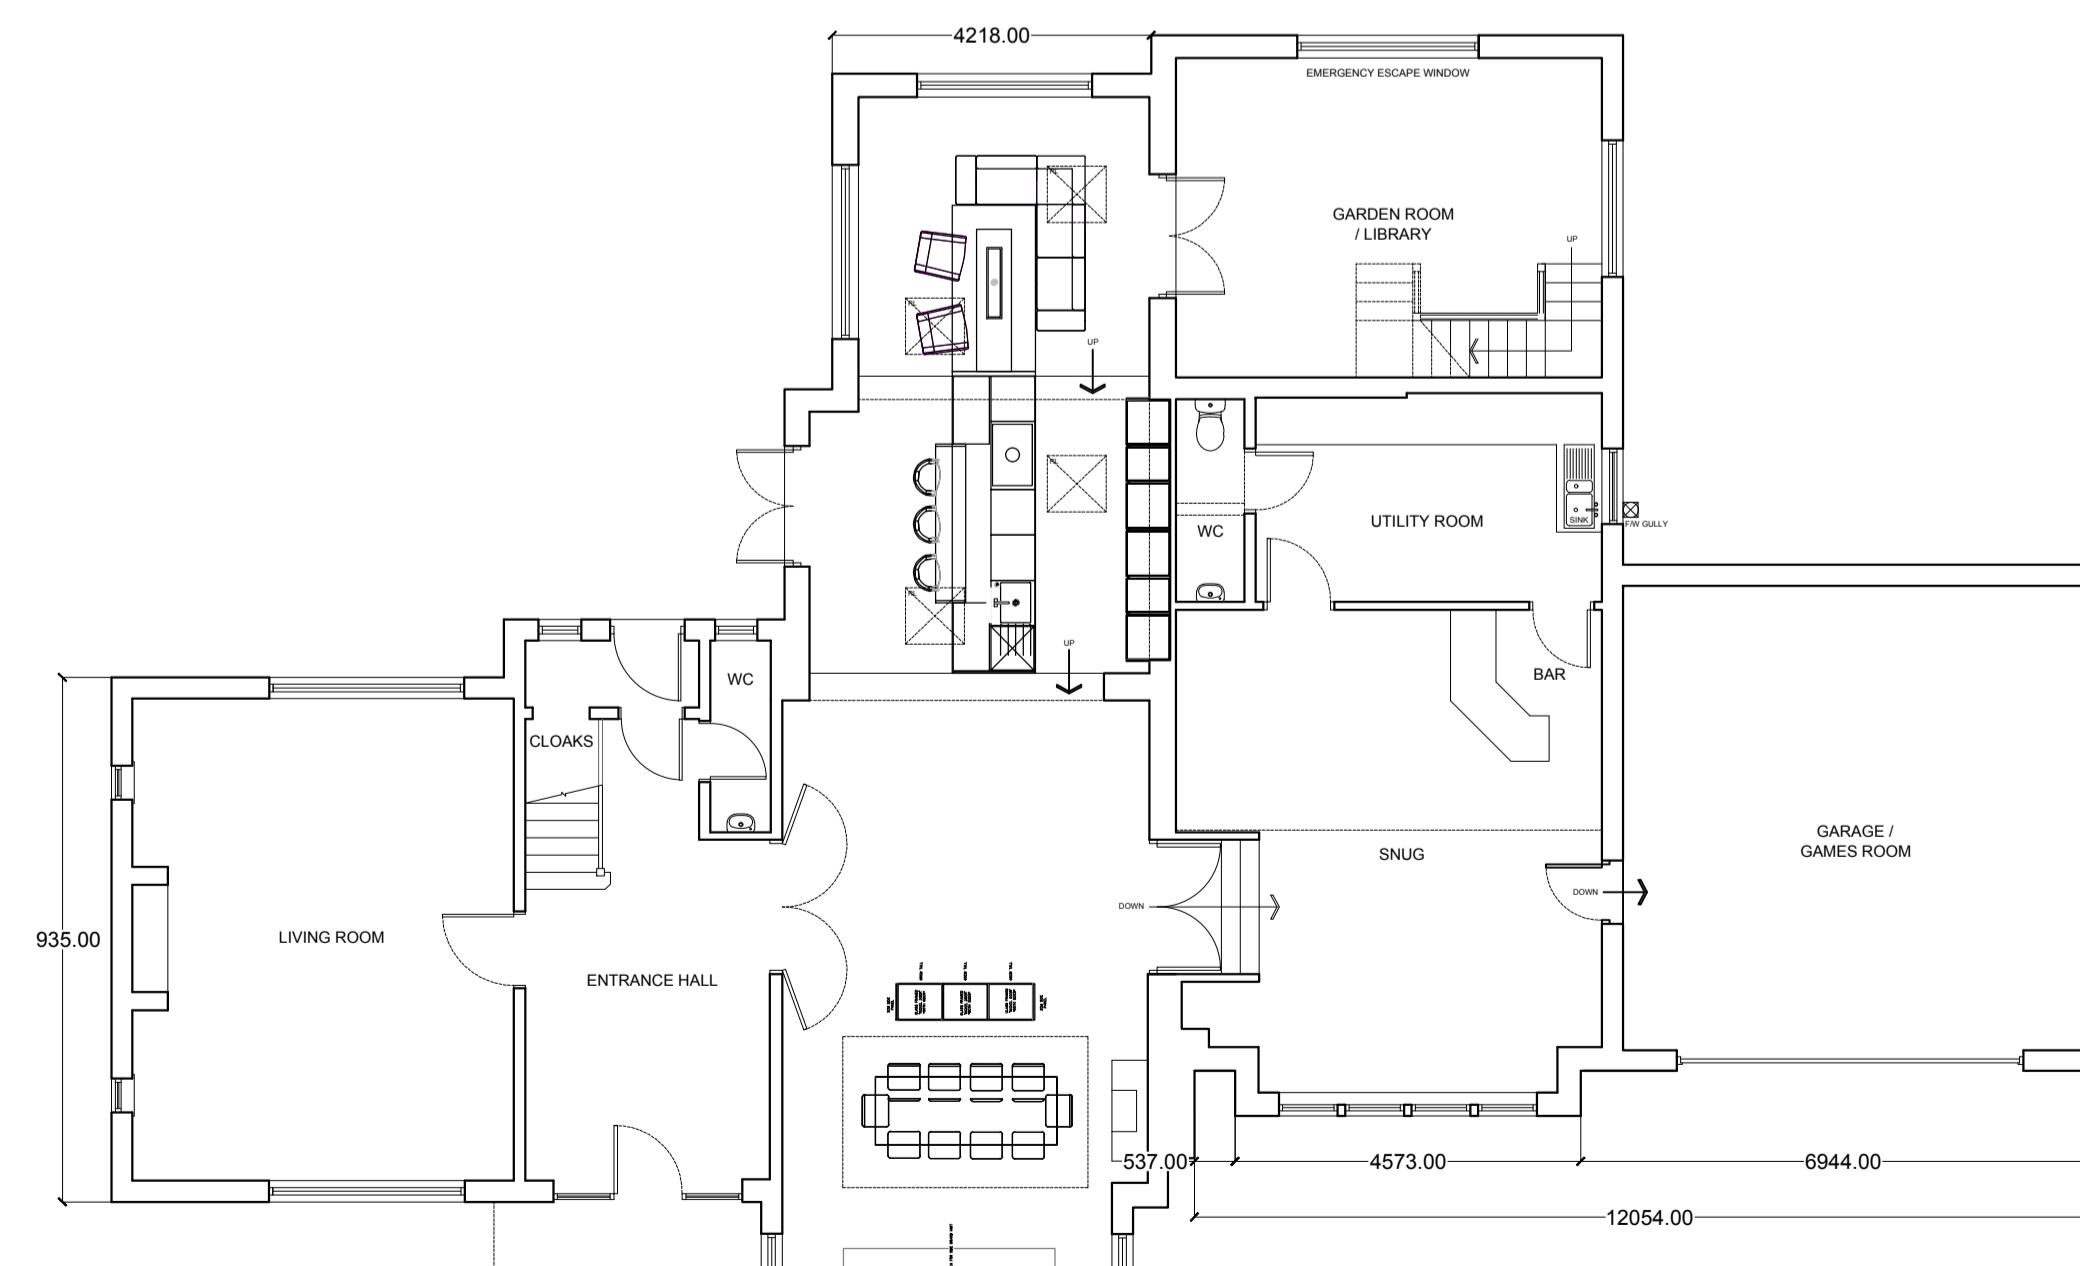

PROPOSED GROUND FLOOR PLAN
SCALE 1:100

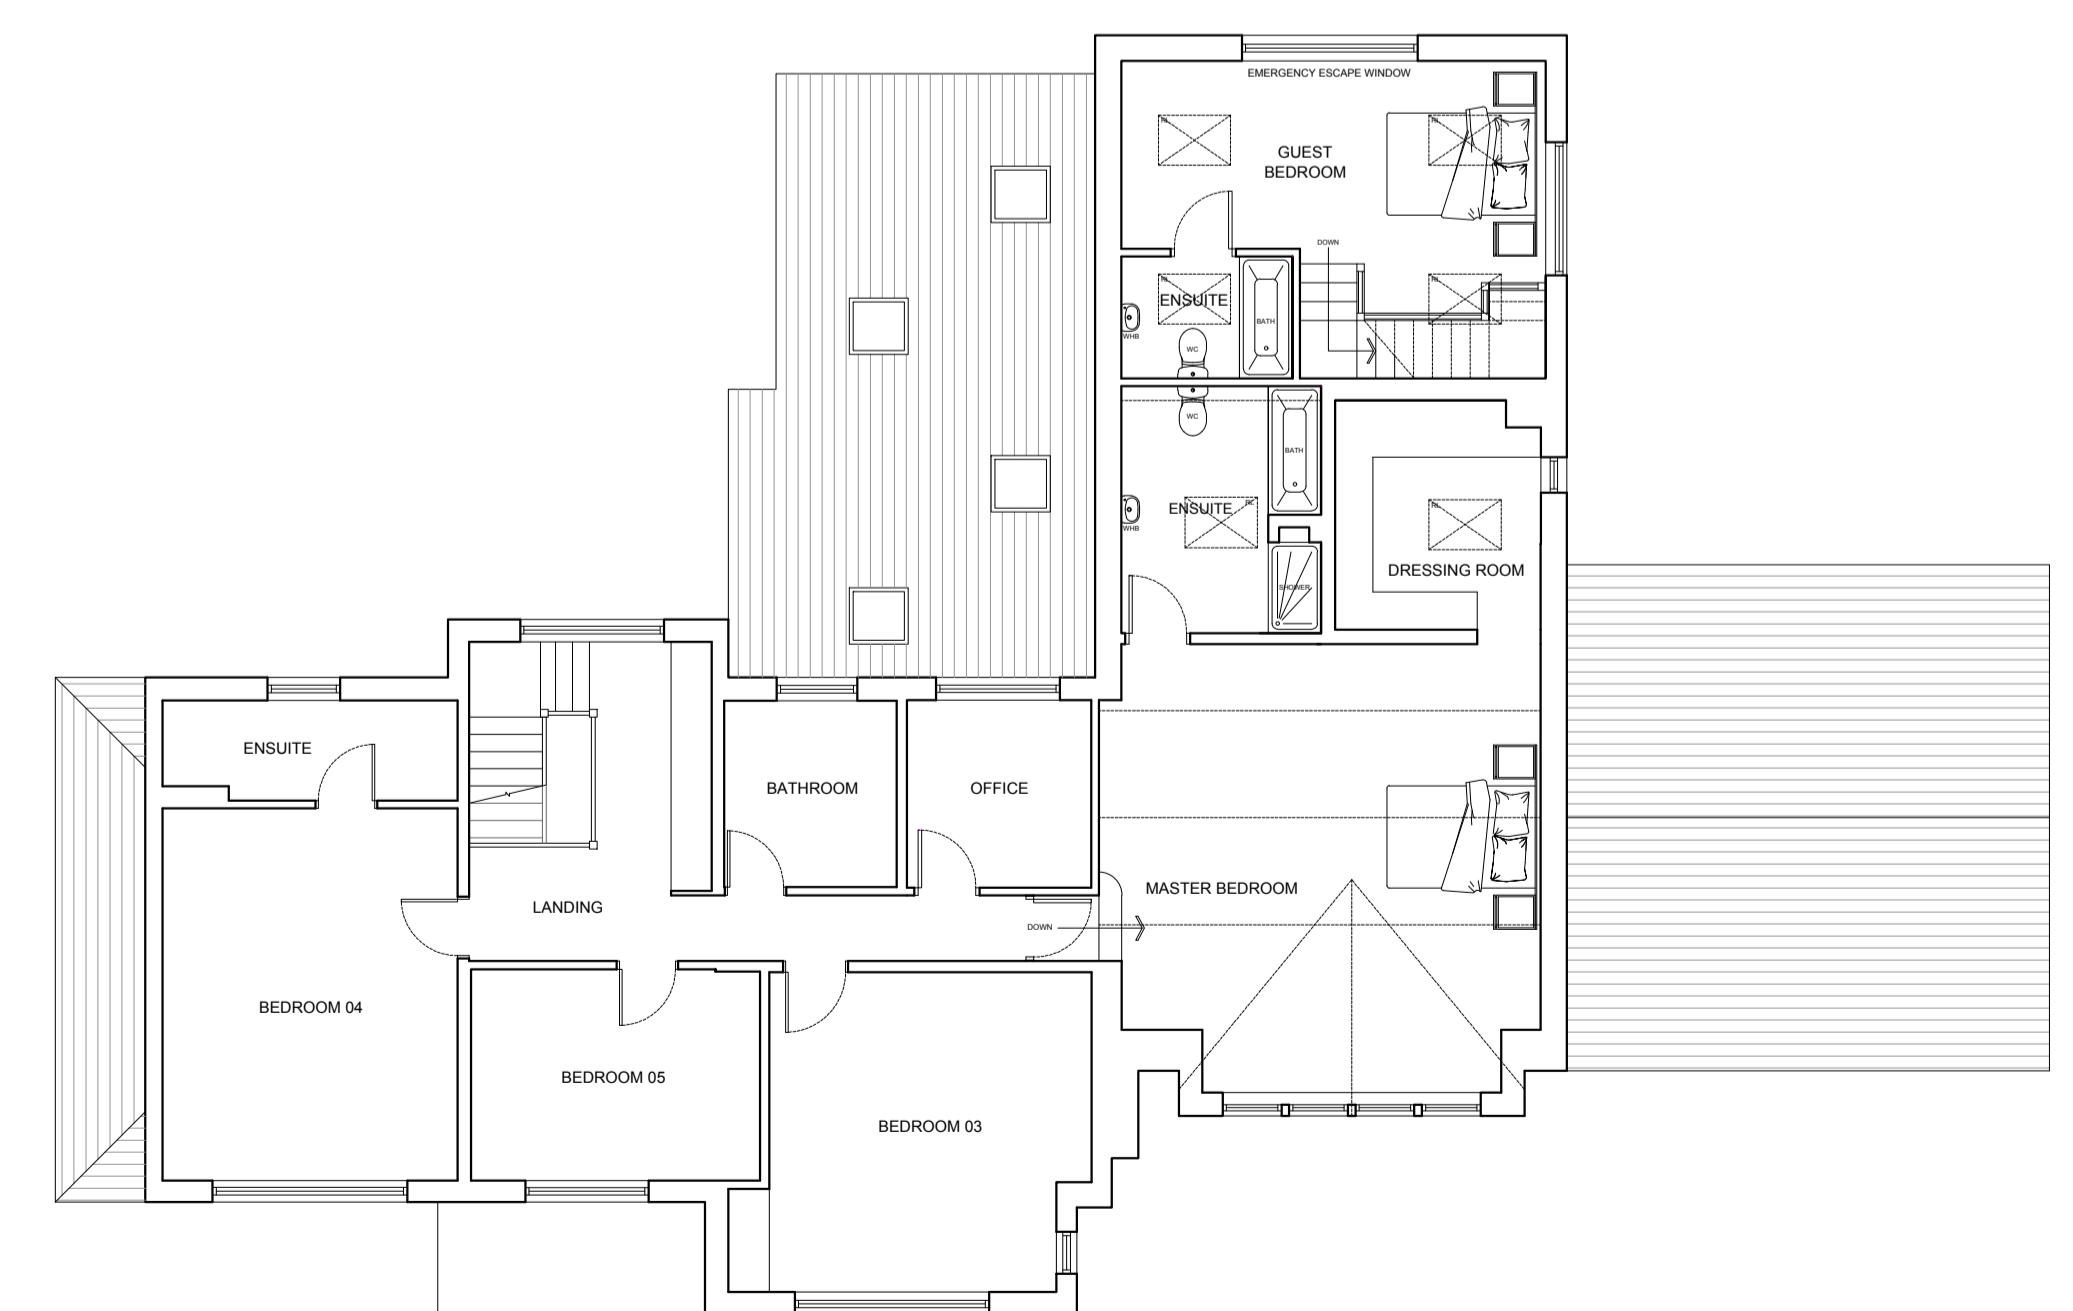

PROPOSED FIRST FLOOR PLAN
SCALE 1:100

A. Materials Added. BT. 12.02.2020
Client Mr and Mrs Fenn
Job Title Proposed Alterations to 1 Maple Close, Whalley
Drawing Title Proposed Plans and Elevations
Scale 1:100 @ A1 Date January 2020 Drawn MJF