



GROUND FLOOR PLAN

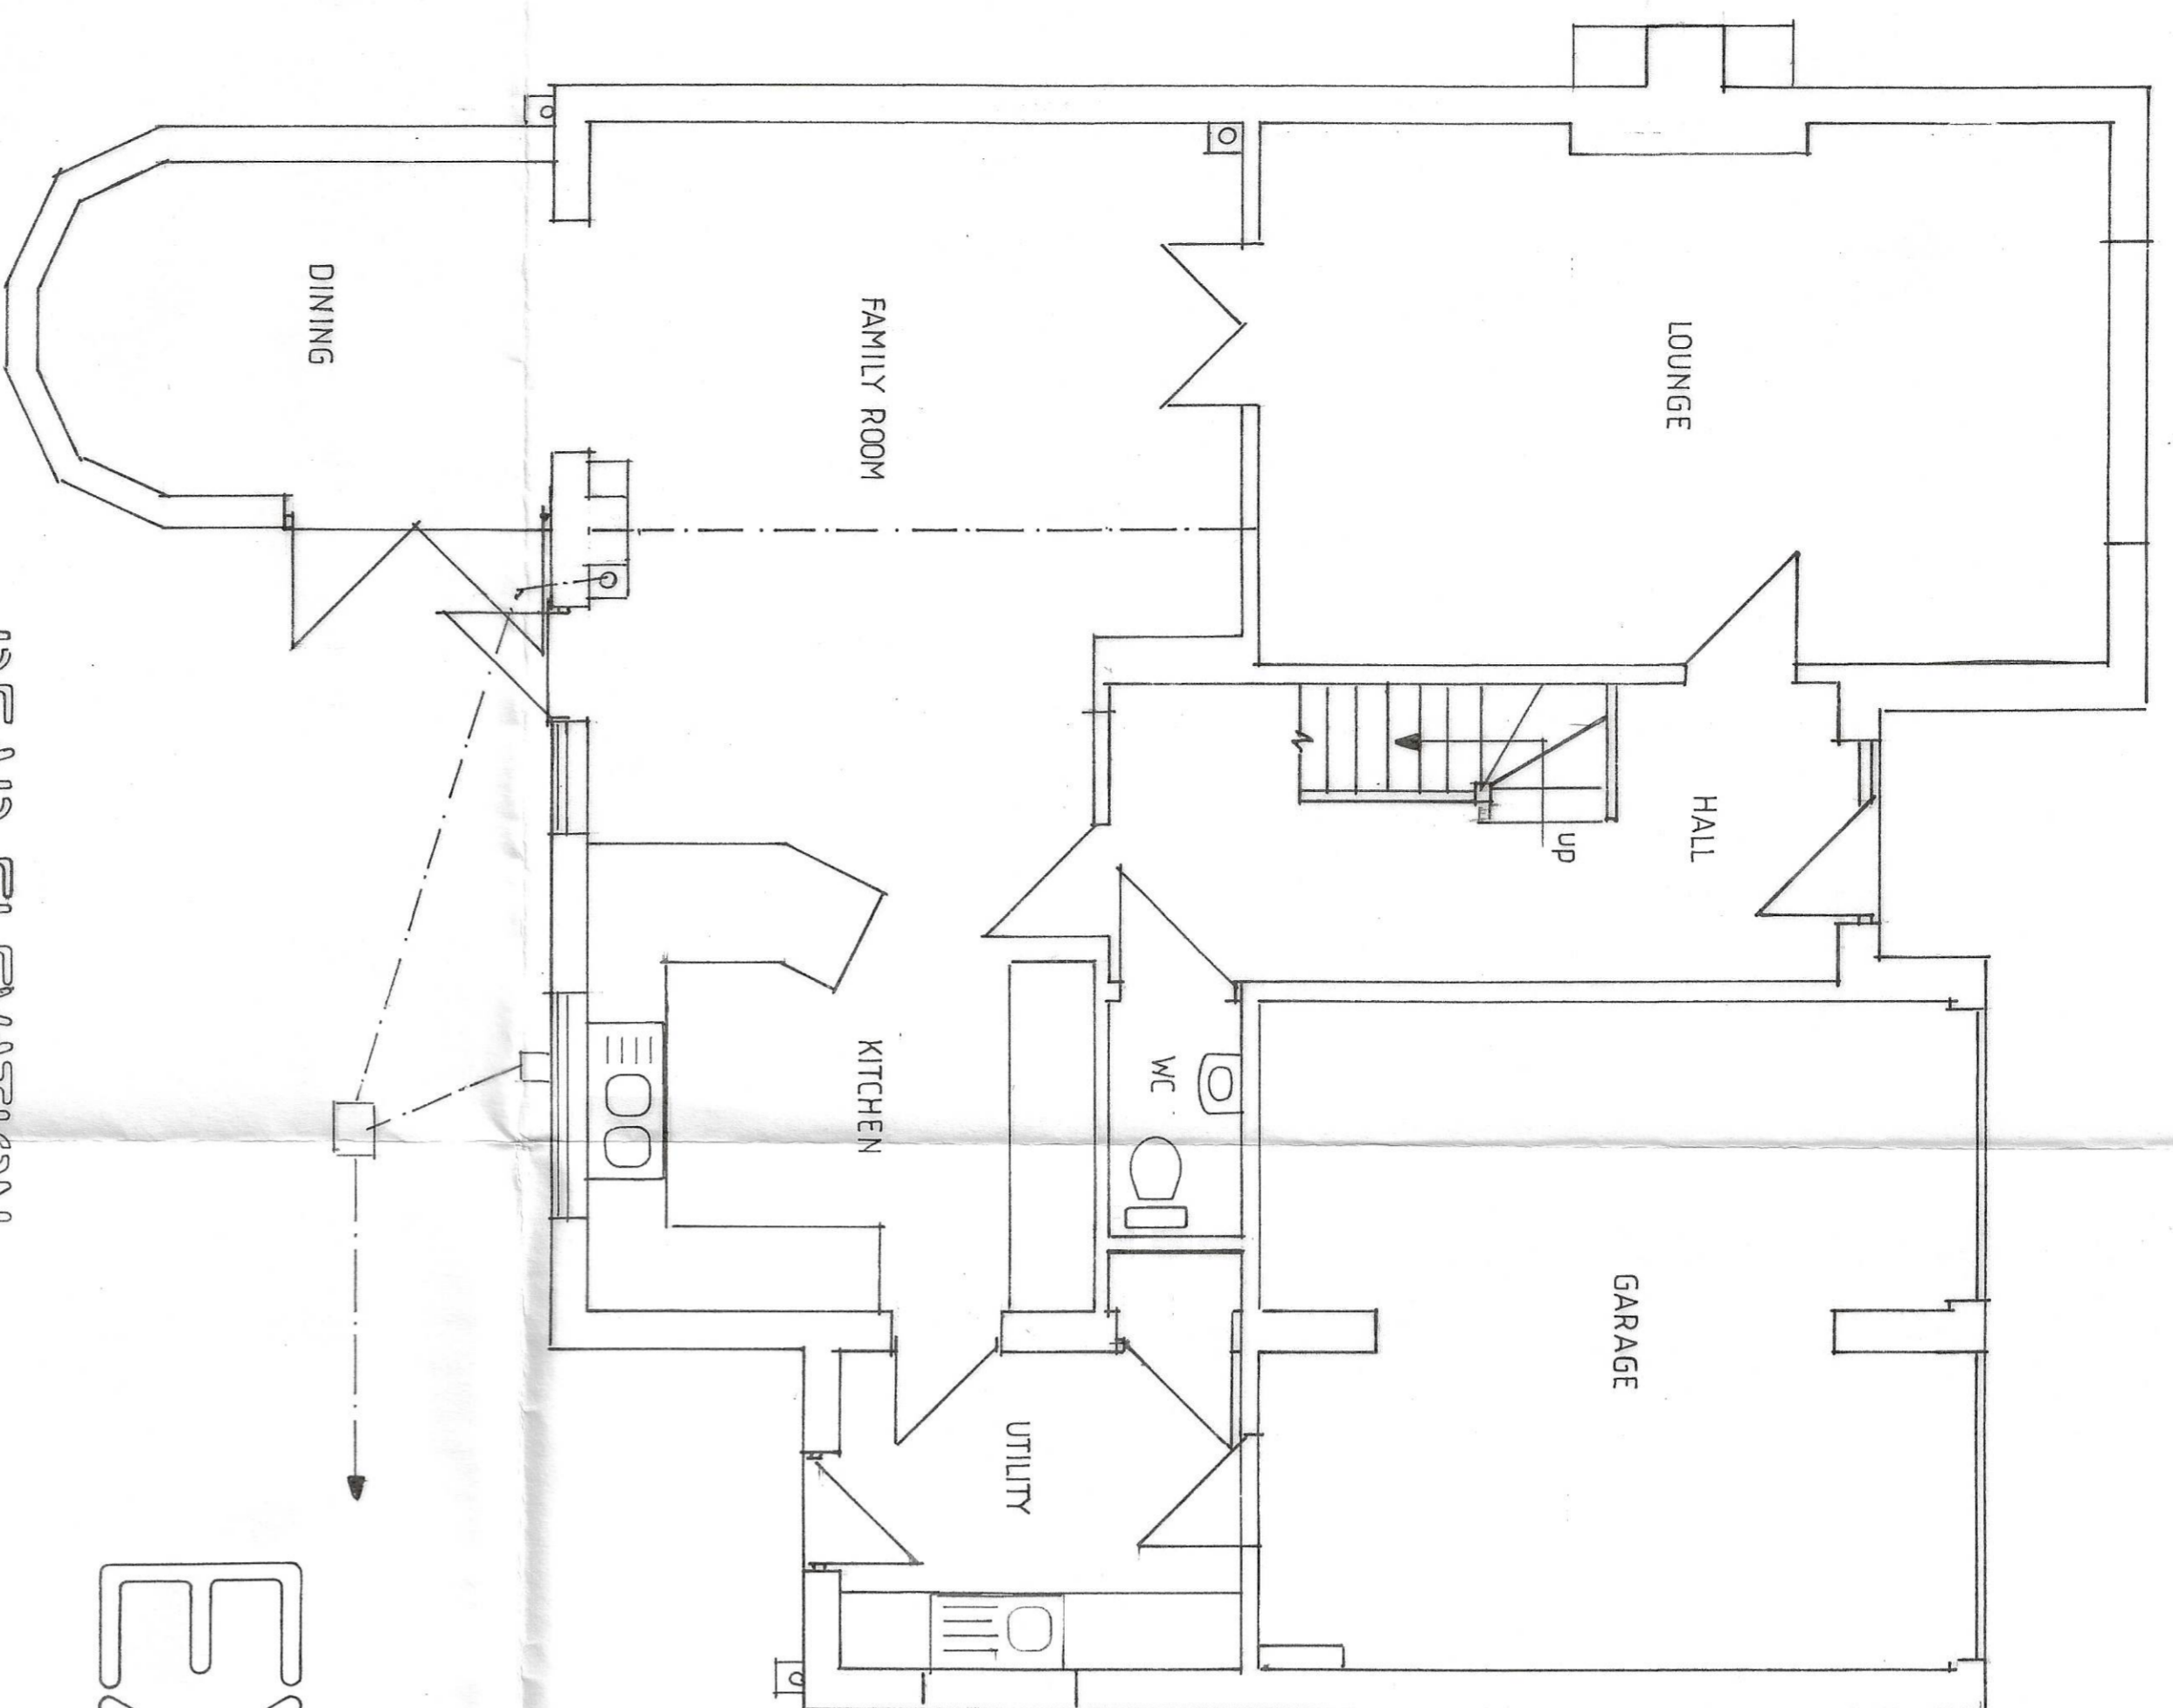


REAR ELEVATION


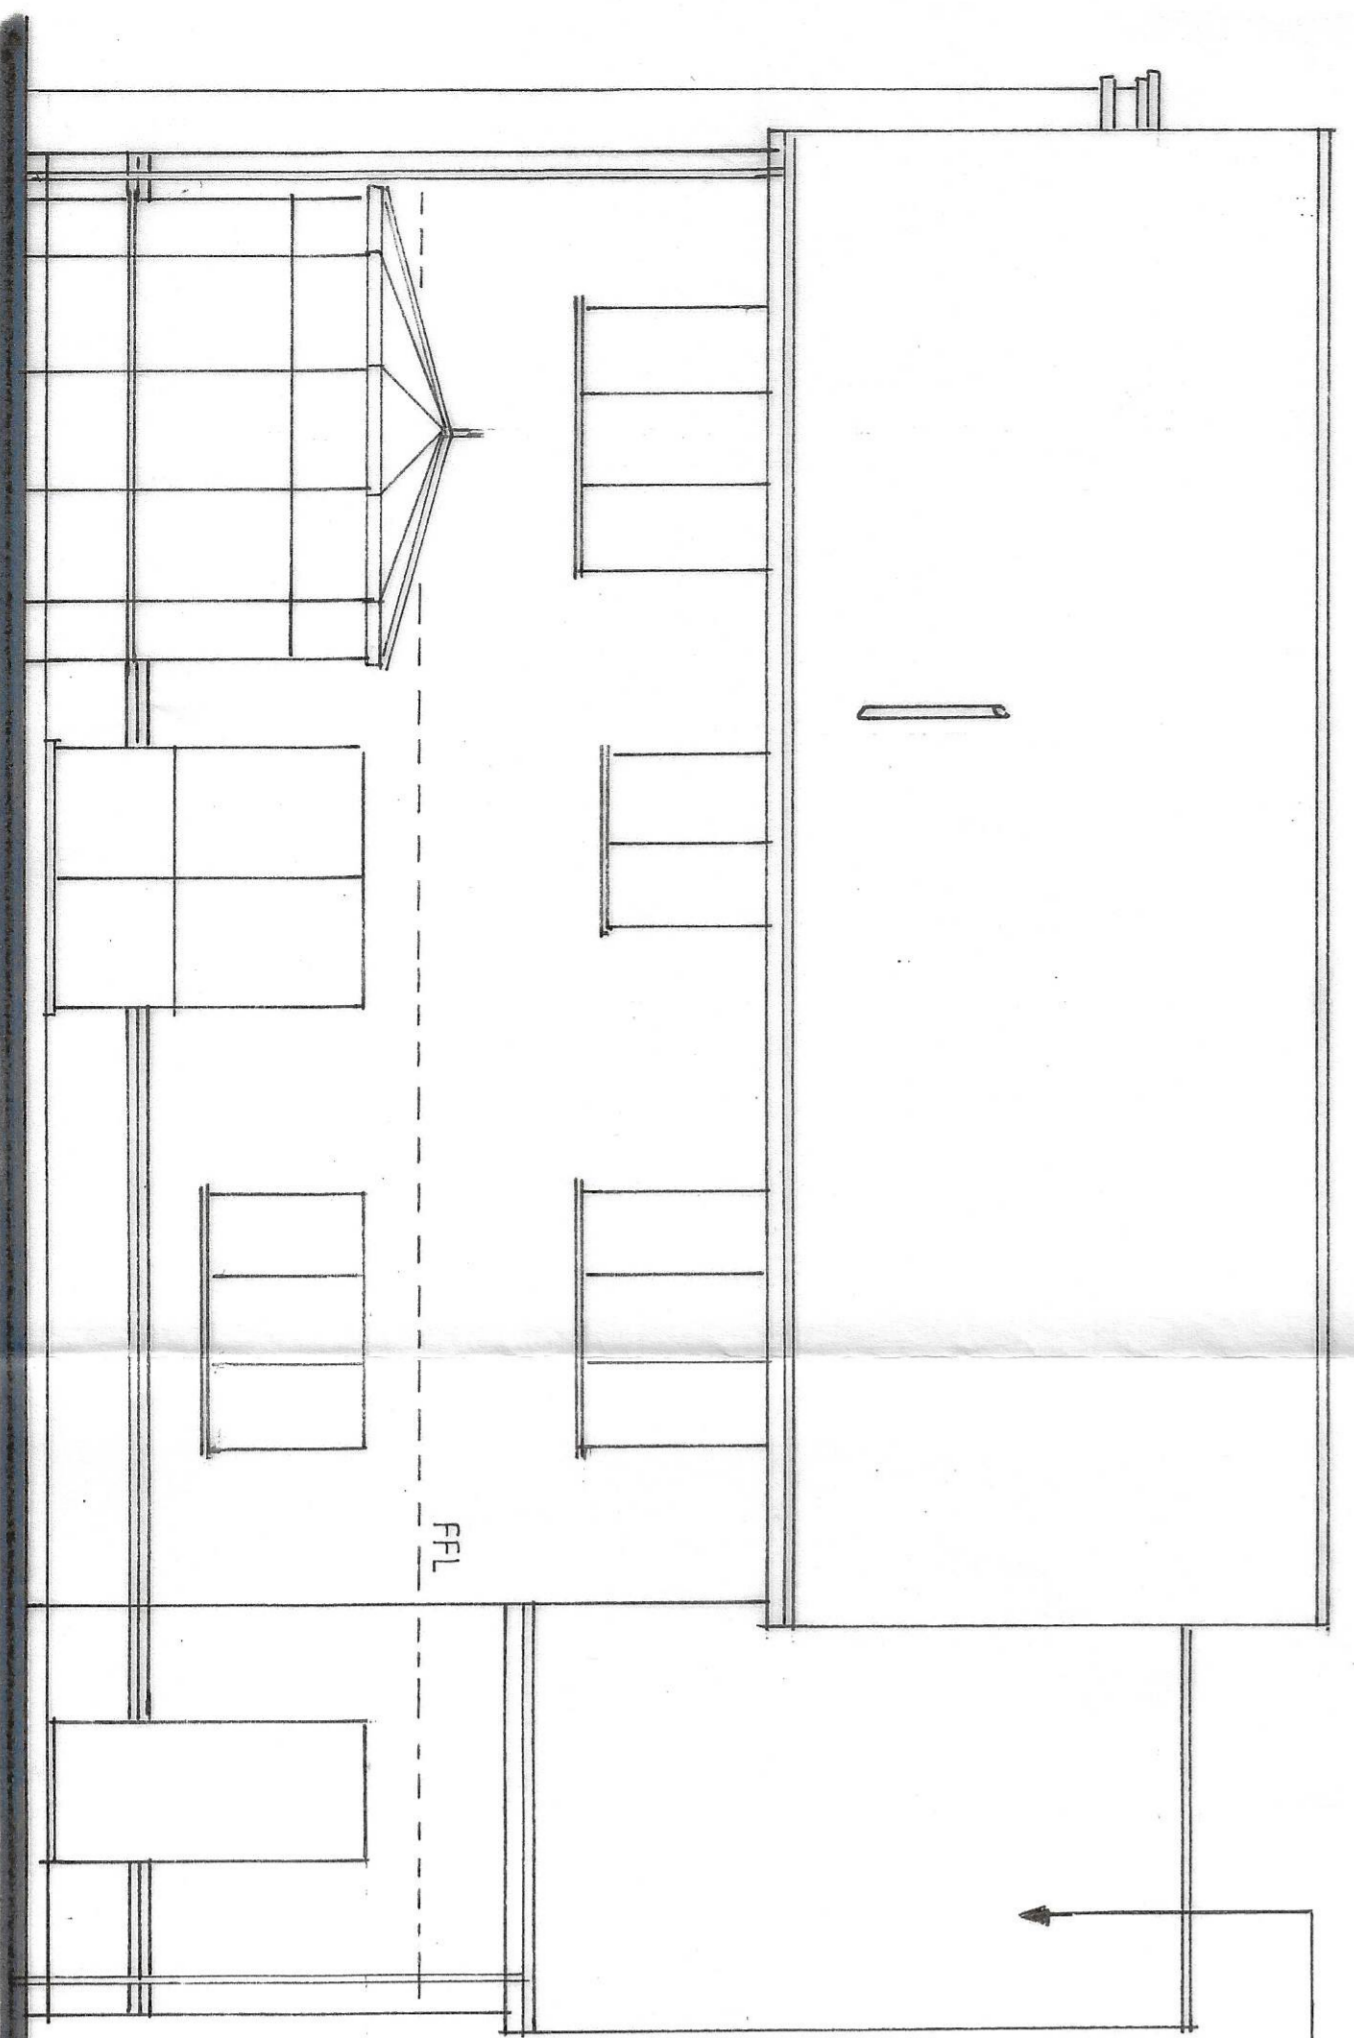


EXISTING FLOOR PLAN & ELEVATIONS

SIDE ELEVATION

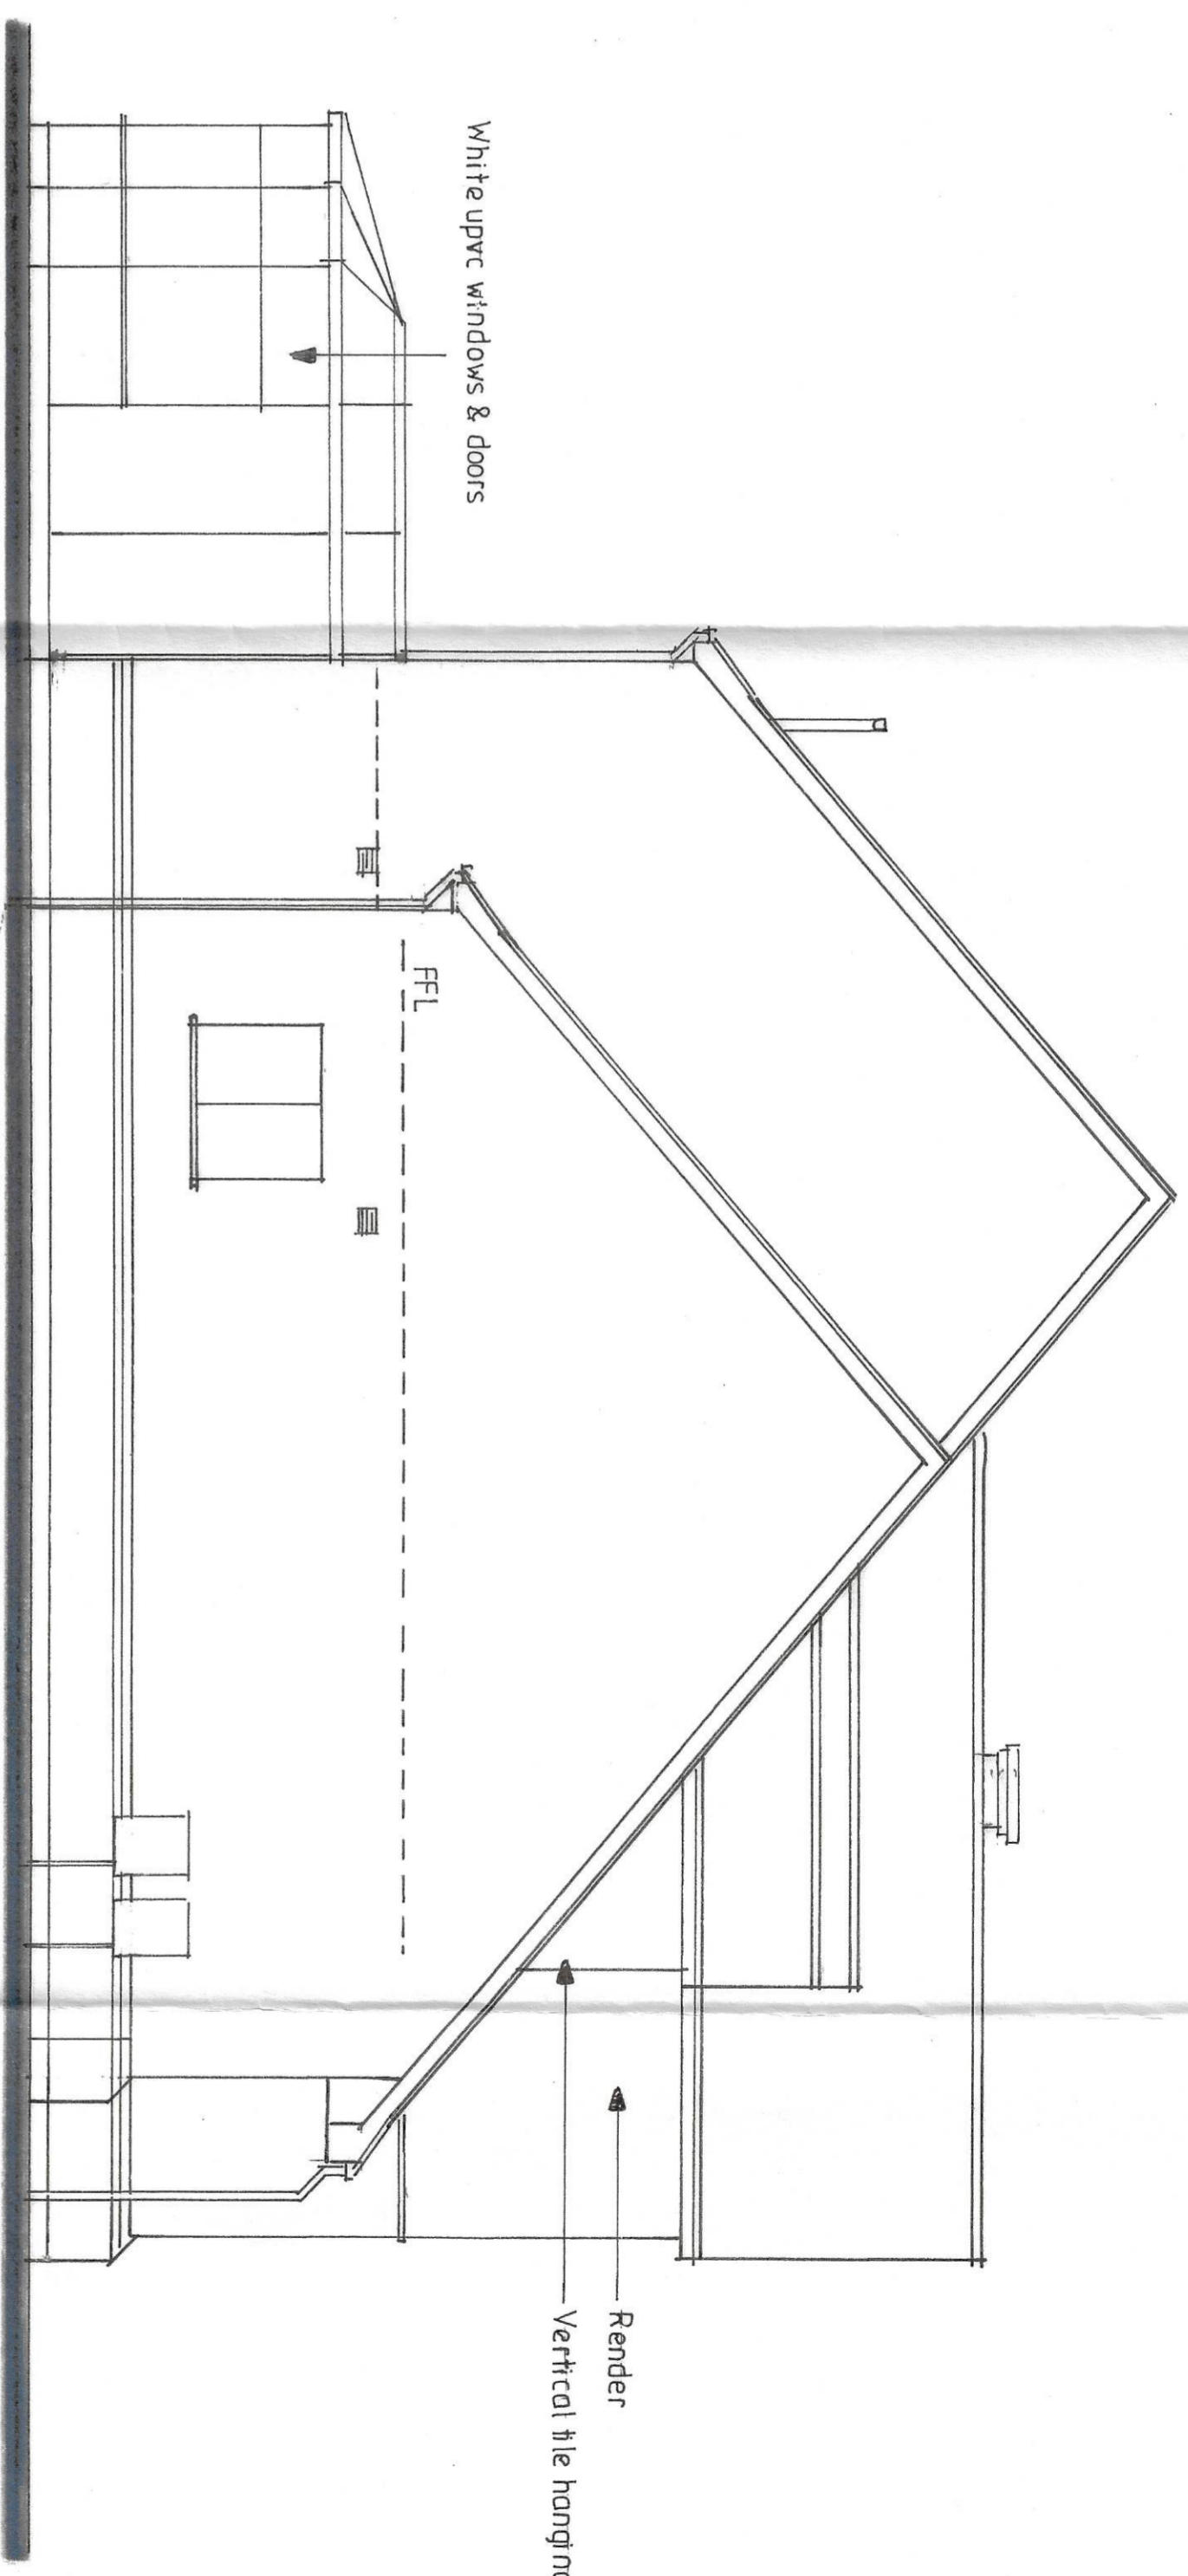

SIDE ELEVATION

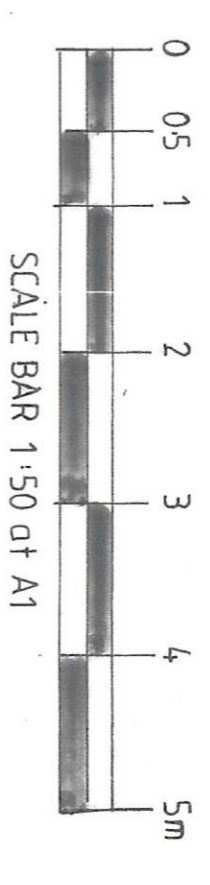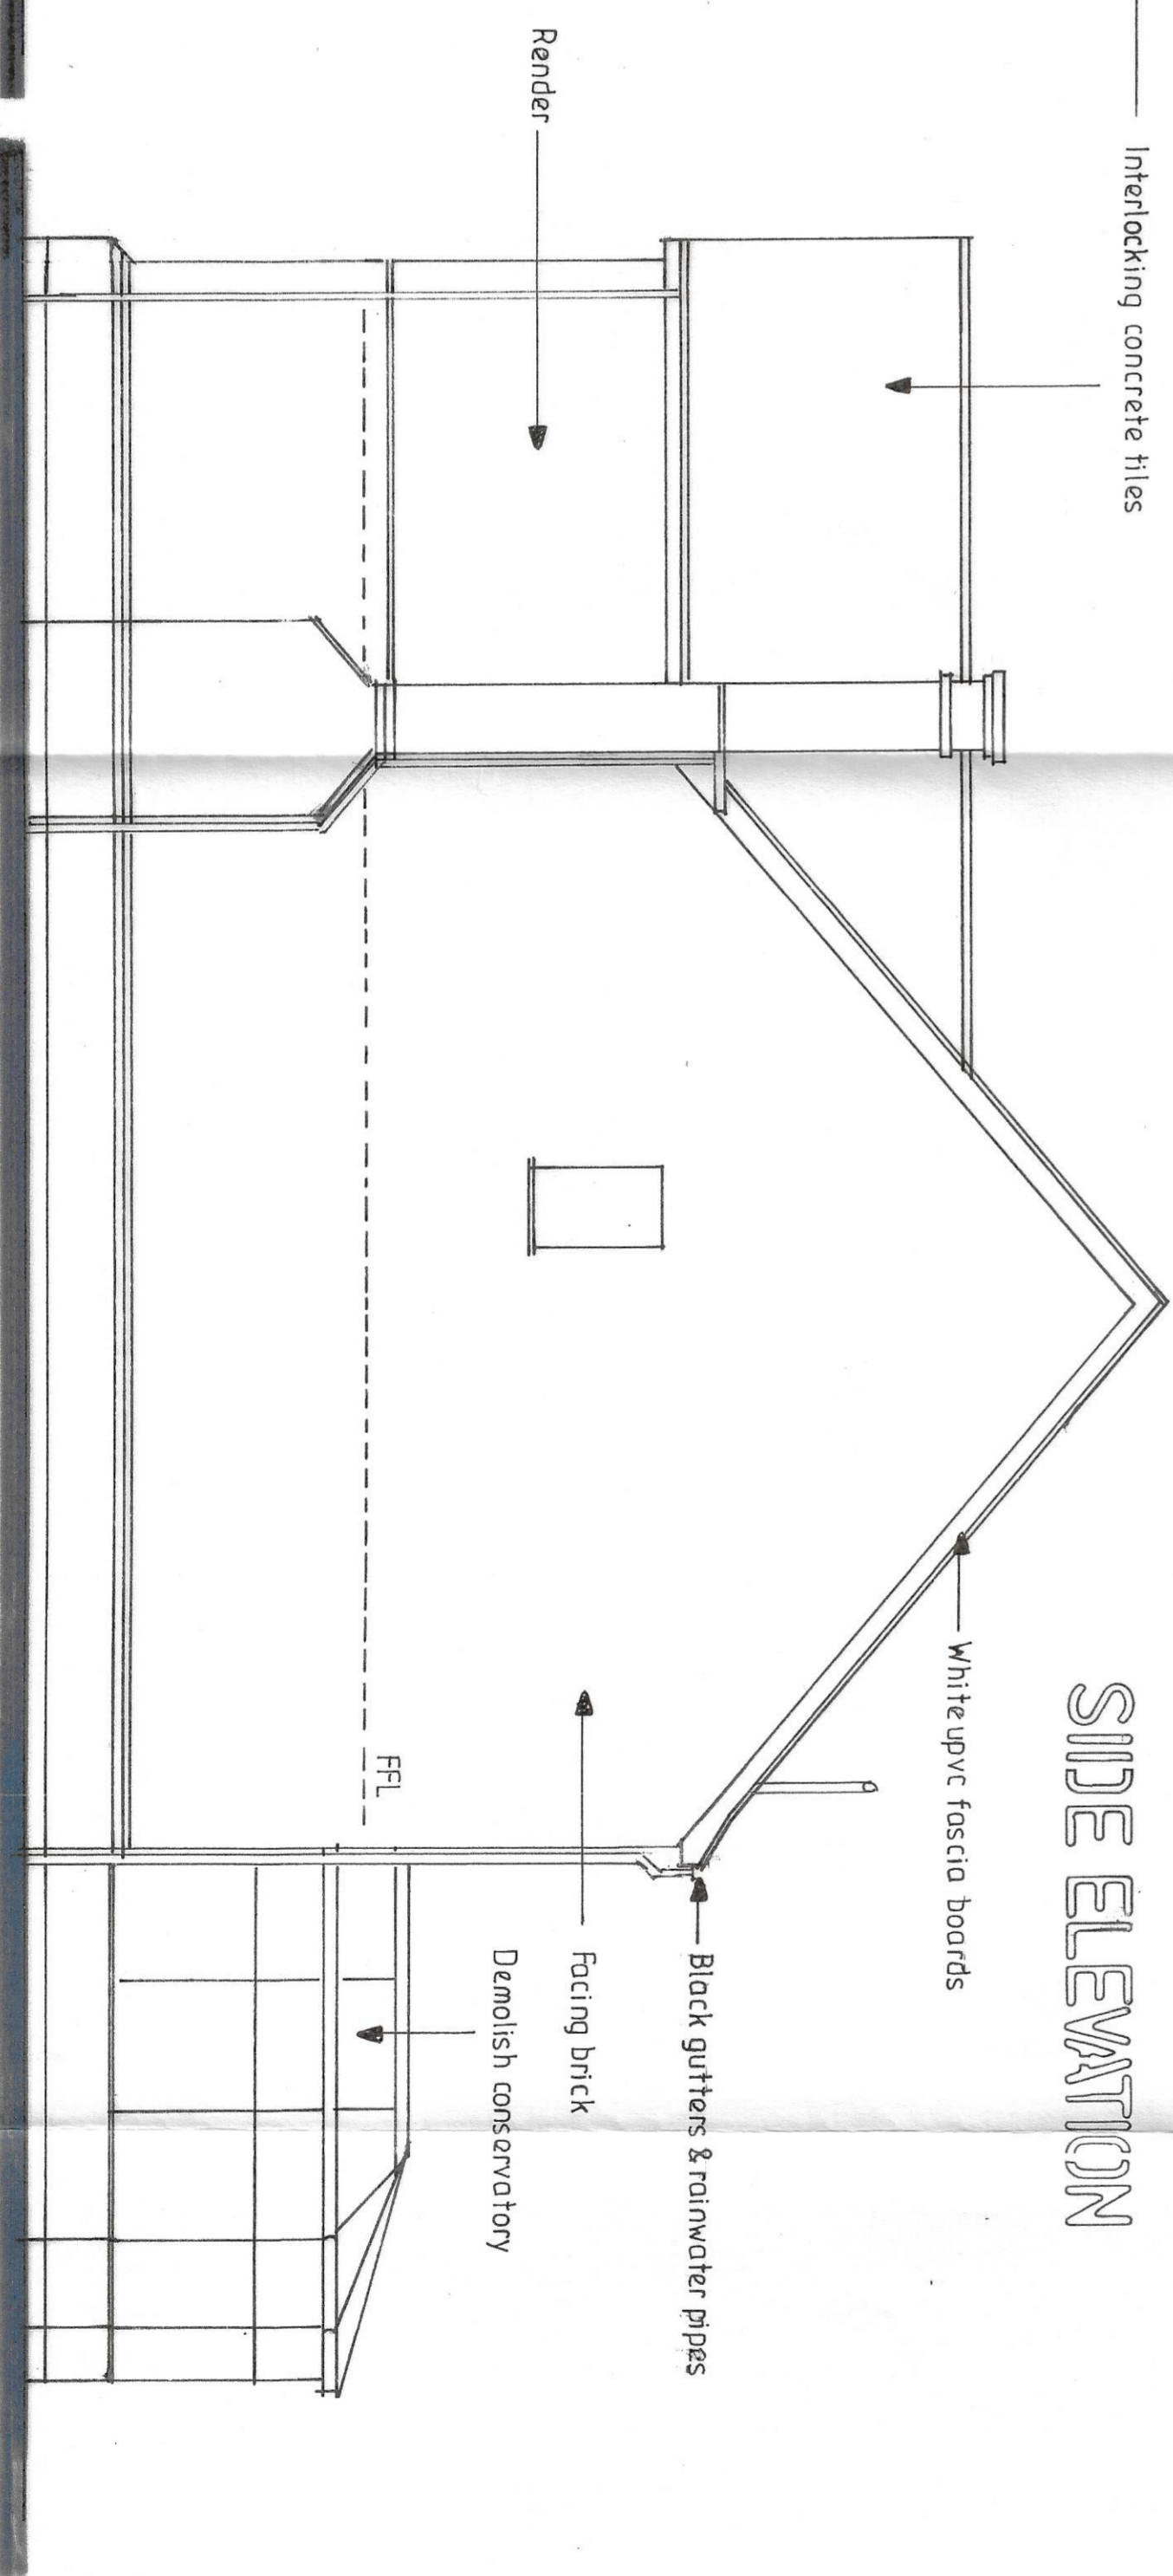

320200140P

**PROPOSED SINGLE
STOREY EXTENSION
TO REAR**

FOR MR & MRS YULL
AT 2 HIGHWOODS PARK
BROCKHALL VILLAGE
OLD LANGO
BB6 8HN

AIDRIAN HUGHES
ARCHITECTURAL SERVICES

SCALE 1:50
DATE JAN. 2020
DRAWING NO.
1/34/2020