

Drawing: Grove House

Proposed layout - Elevations

Revision: A Scale: 1:50 @ A1

Drawn by: R. Pullen Date: 06/02/2020


Comments:

All measurements approximate and to be verified on-site. To be read in conjunction with D&A statement and further documentation.


Veranda constructed from extruded aluminium framework, powder coated 'Charwell green', wall plate fixed via anchor bolts to mortar line (see facing example 'Layout Drawings'), front support studs fixed to patio retaining wall (concrete), 6mm thick clear toughened glass roof panels, integral drainage

Glass roof link constructed from extruded aluminium framework, powder coated 'Anthrax' (steel) grey, fixed to form from toughened glass roof panels, solid gate door, glazed rear door.


Drawing copyright of R. Pullen - Not to be reproduced.

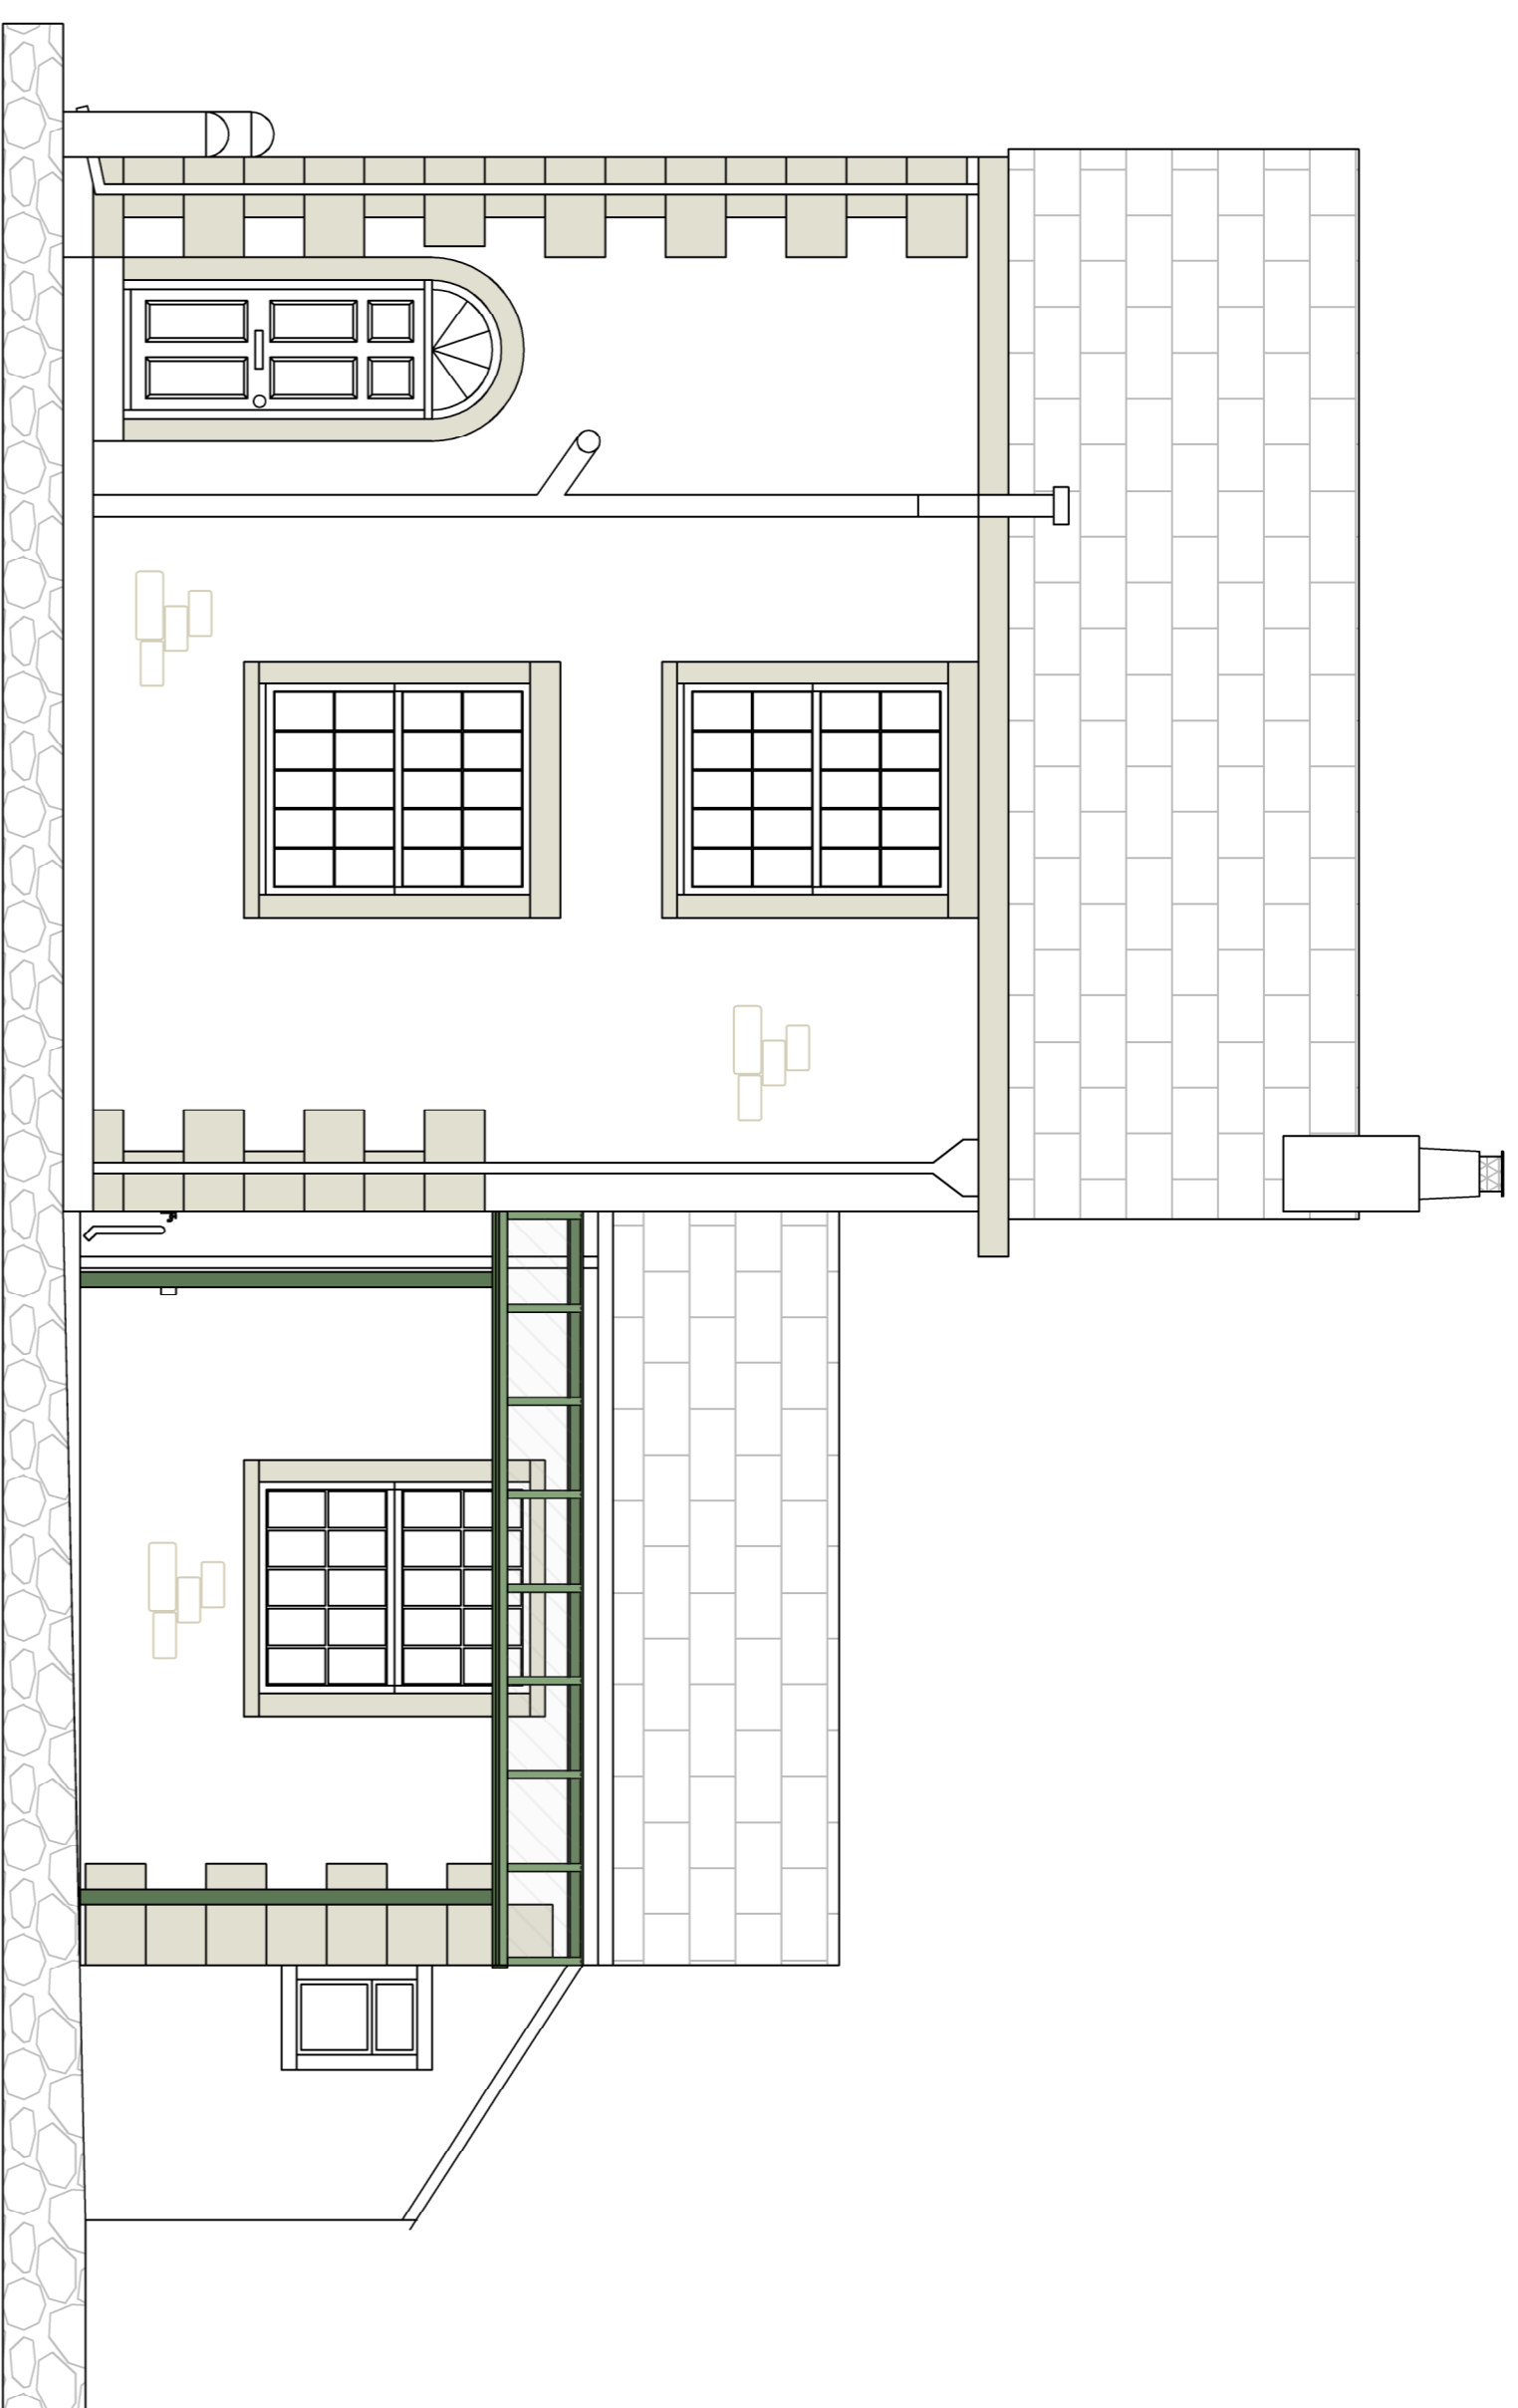

Proposed North Elevation (Side view from Malt Kiln Lane)

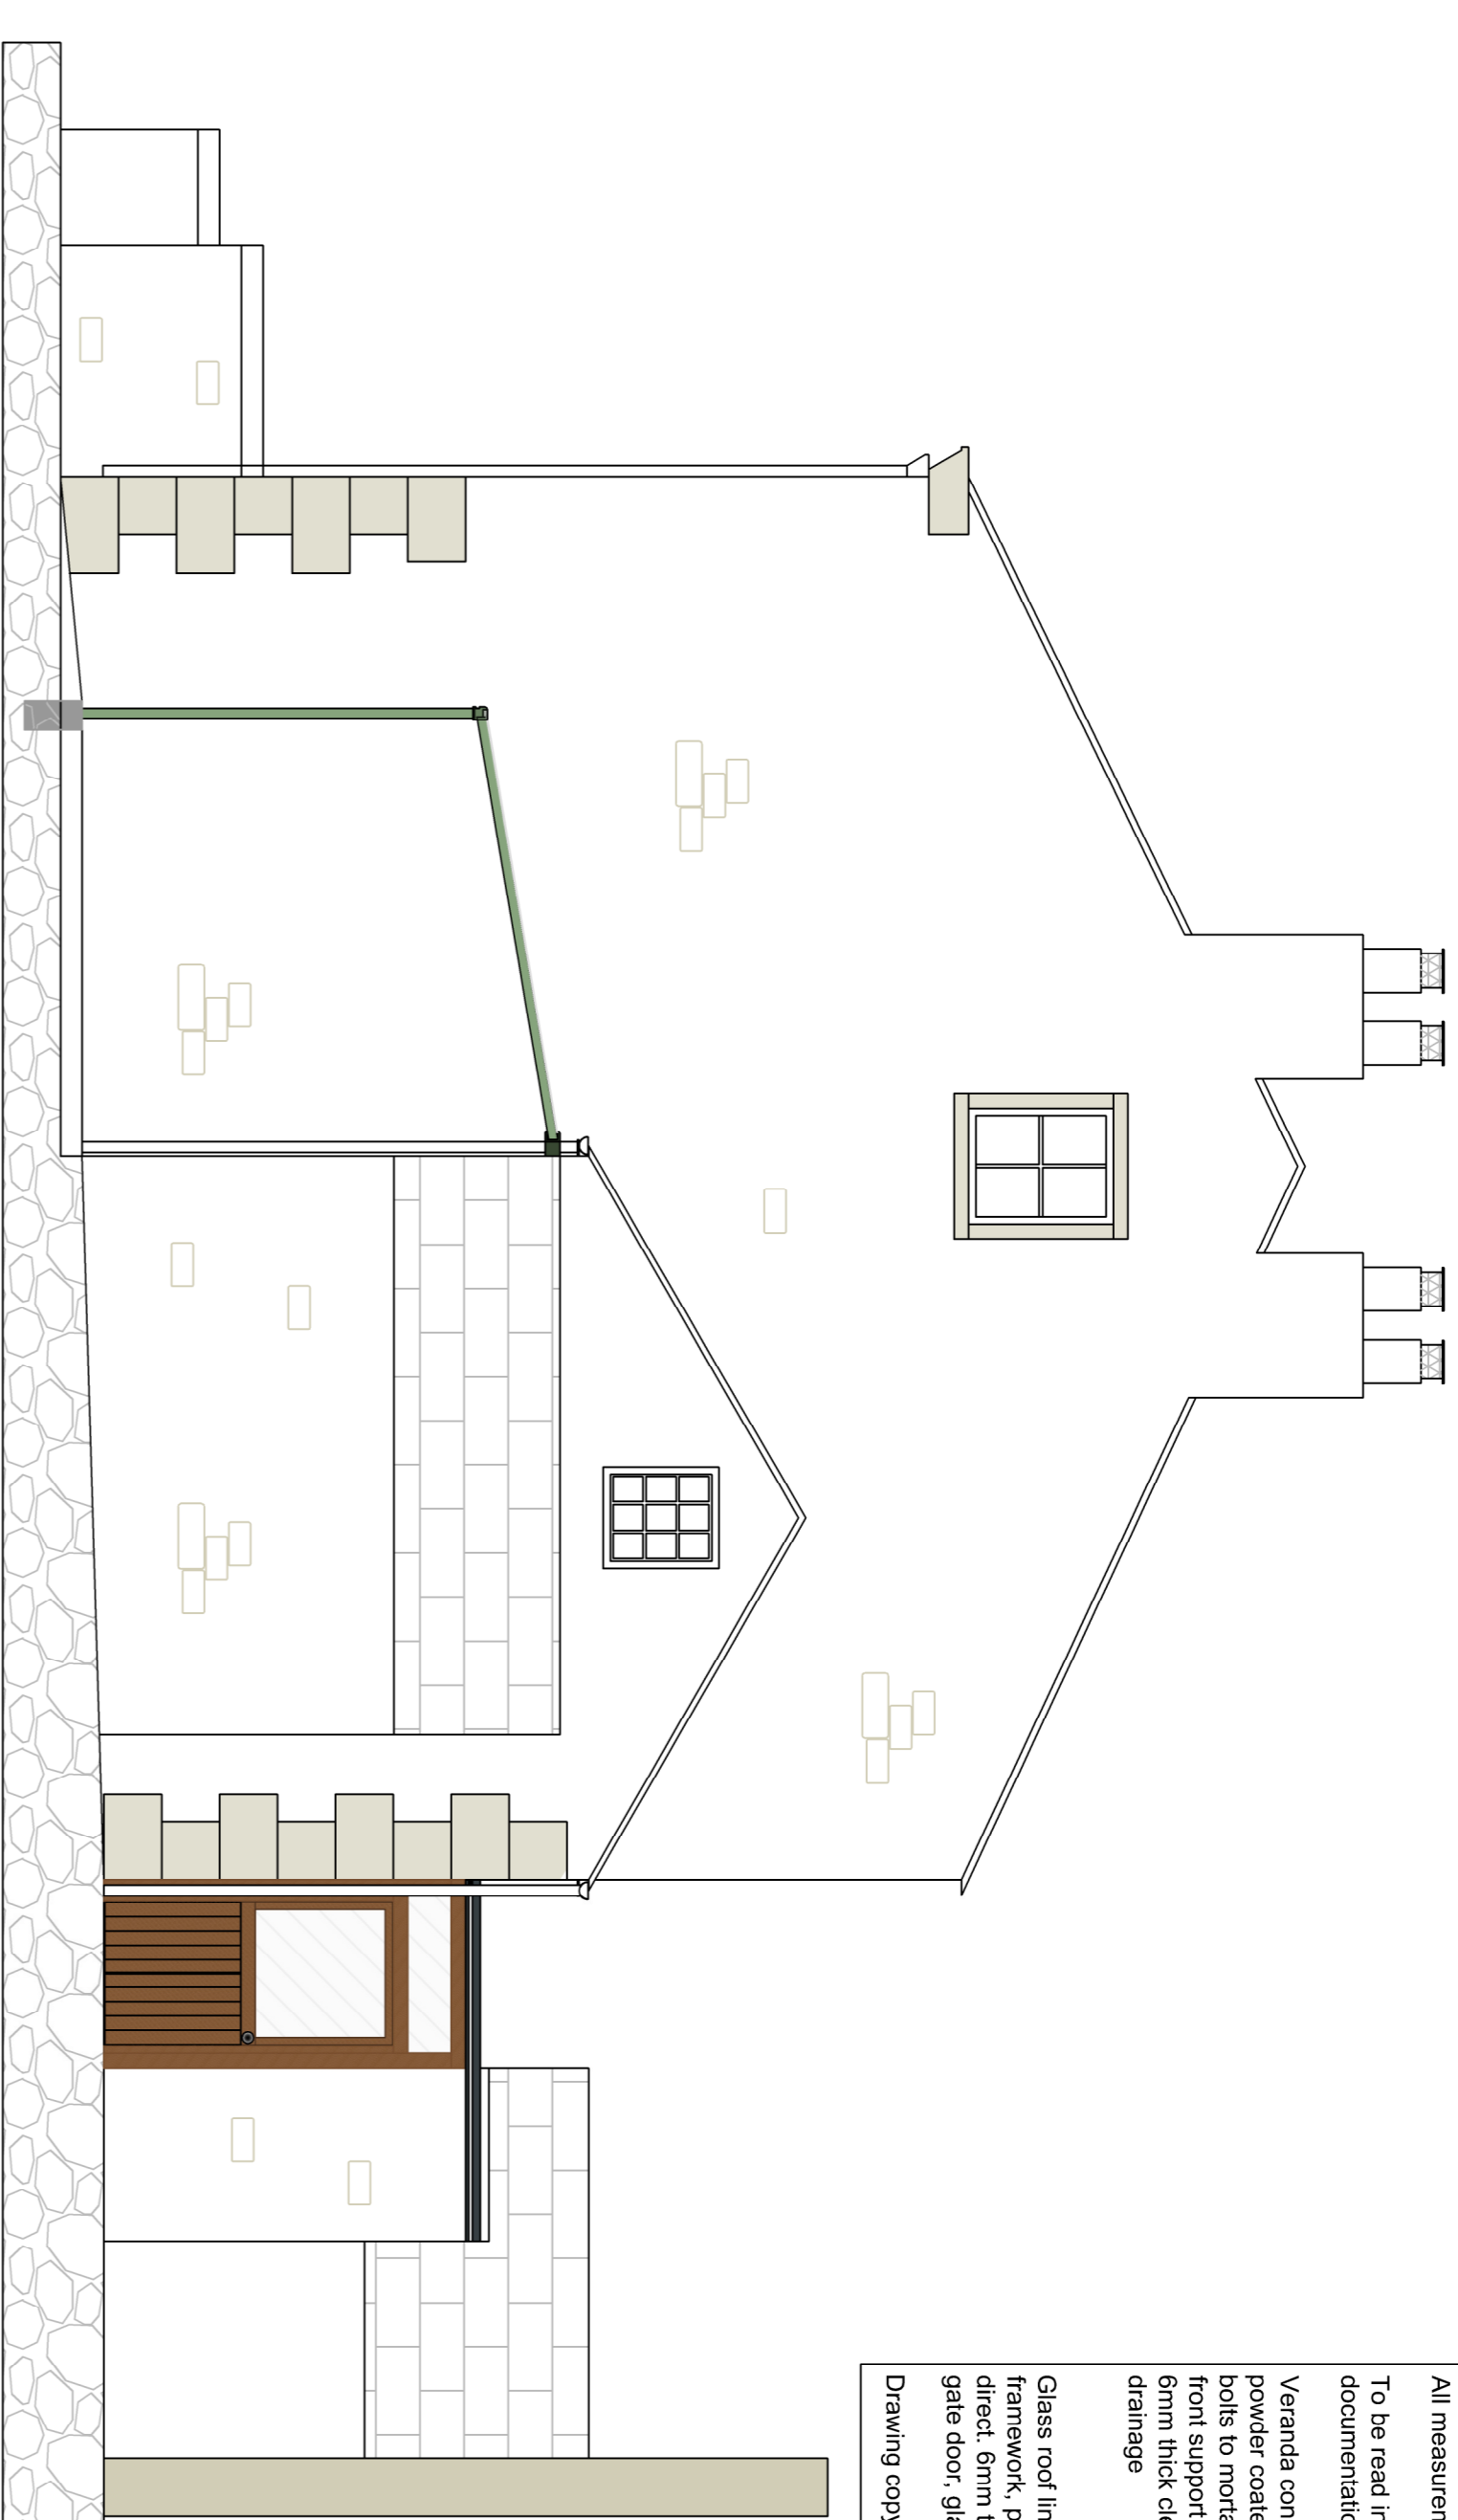


Proposed East Elevation (Rear view from Malt Kiln Lane)

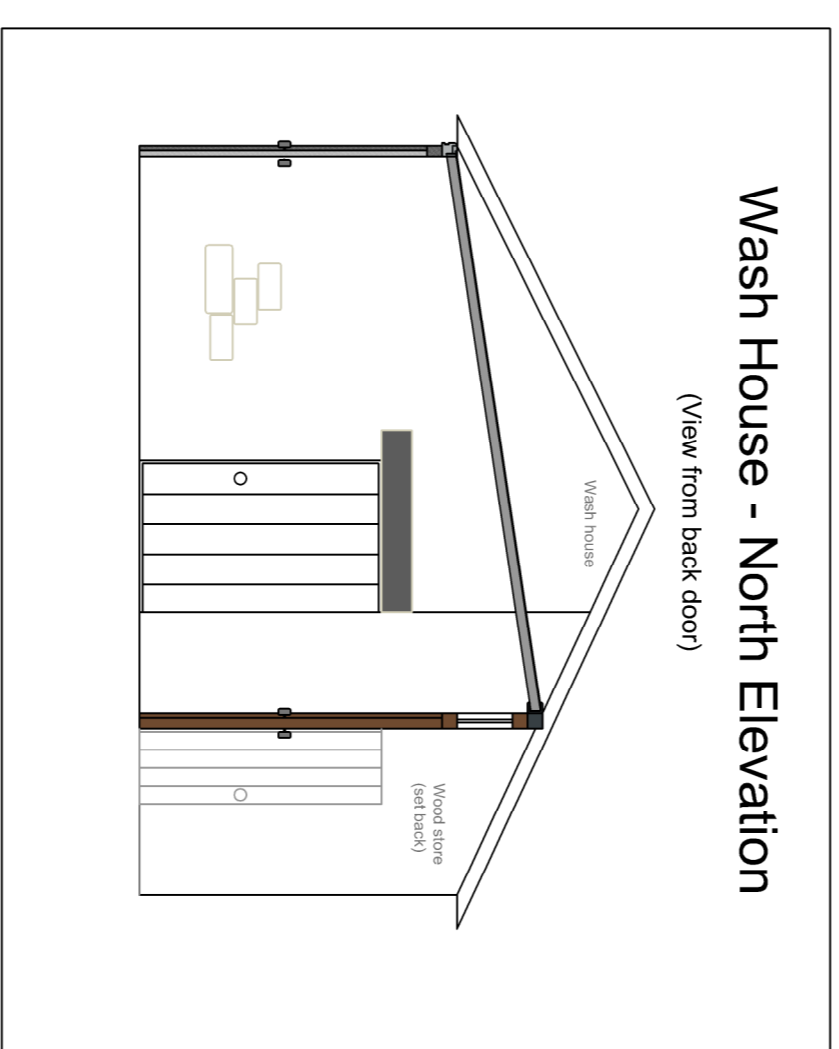


Wash House - North Elevation

(View from back door)

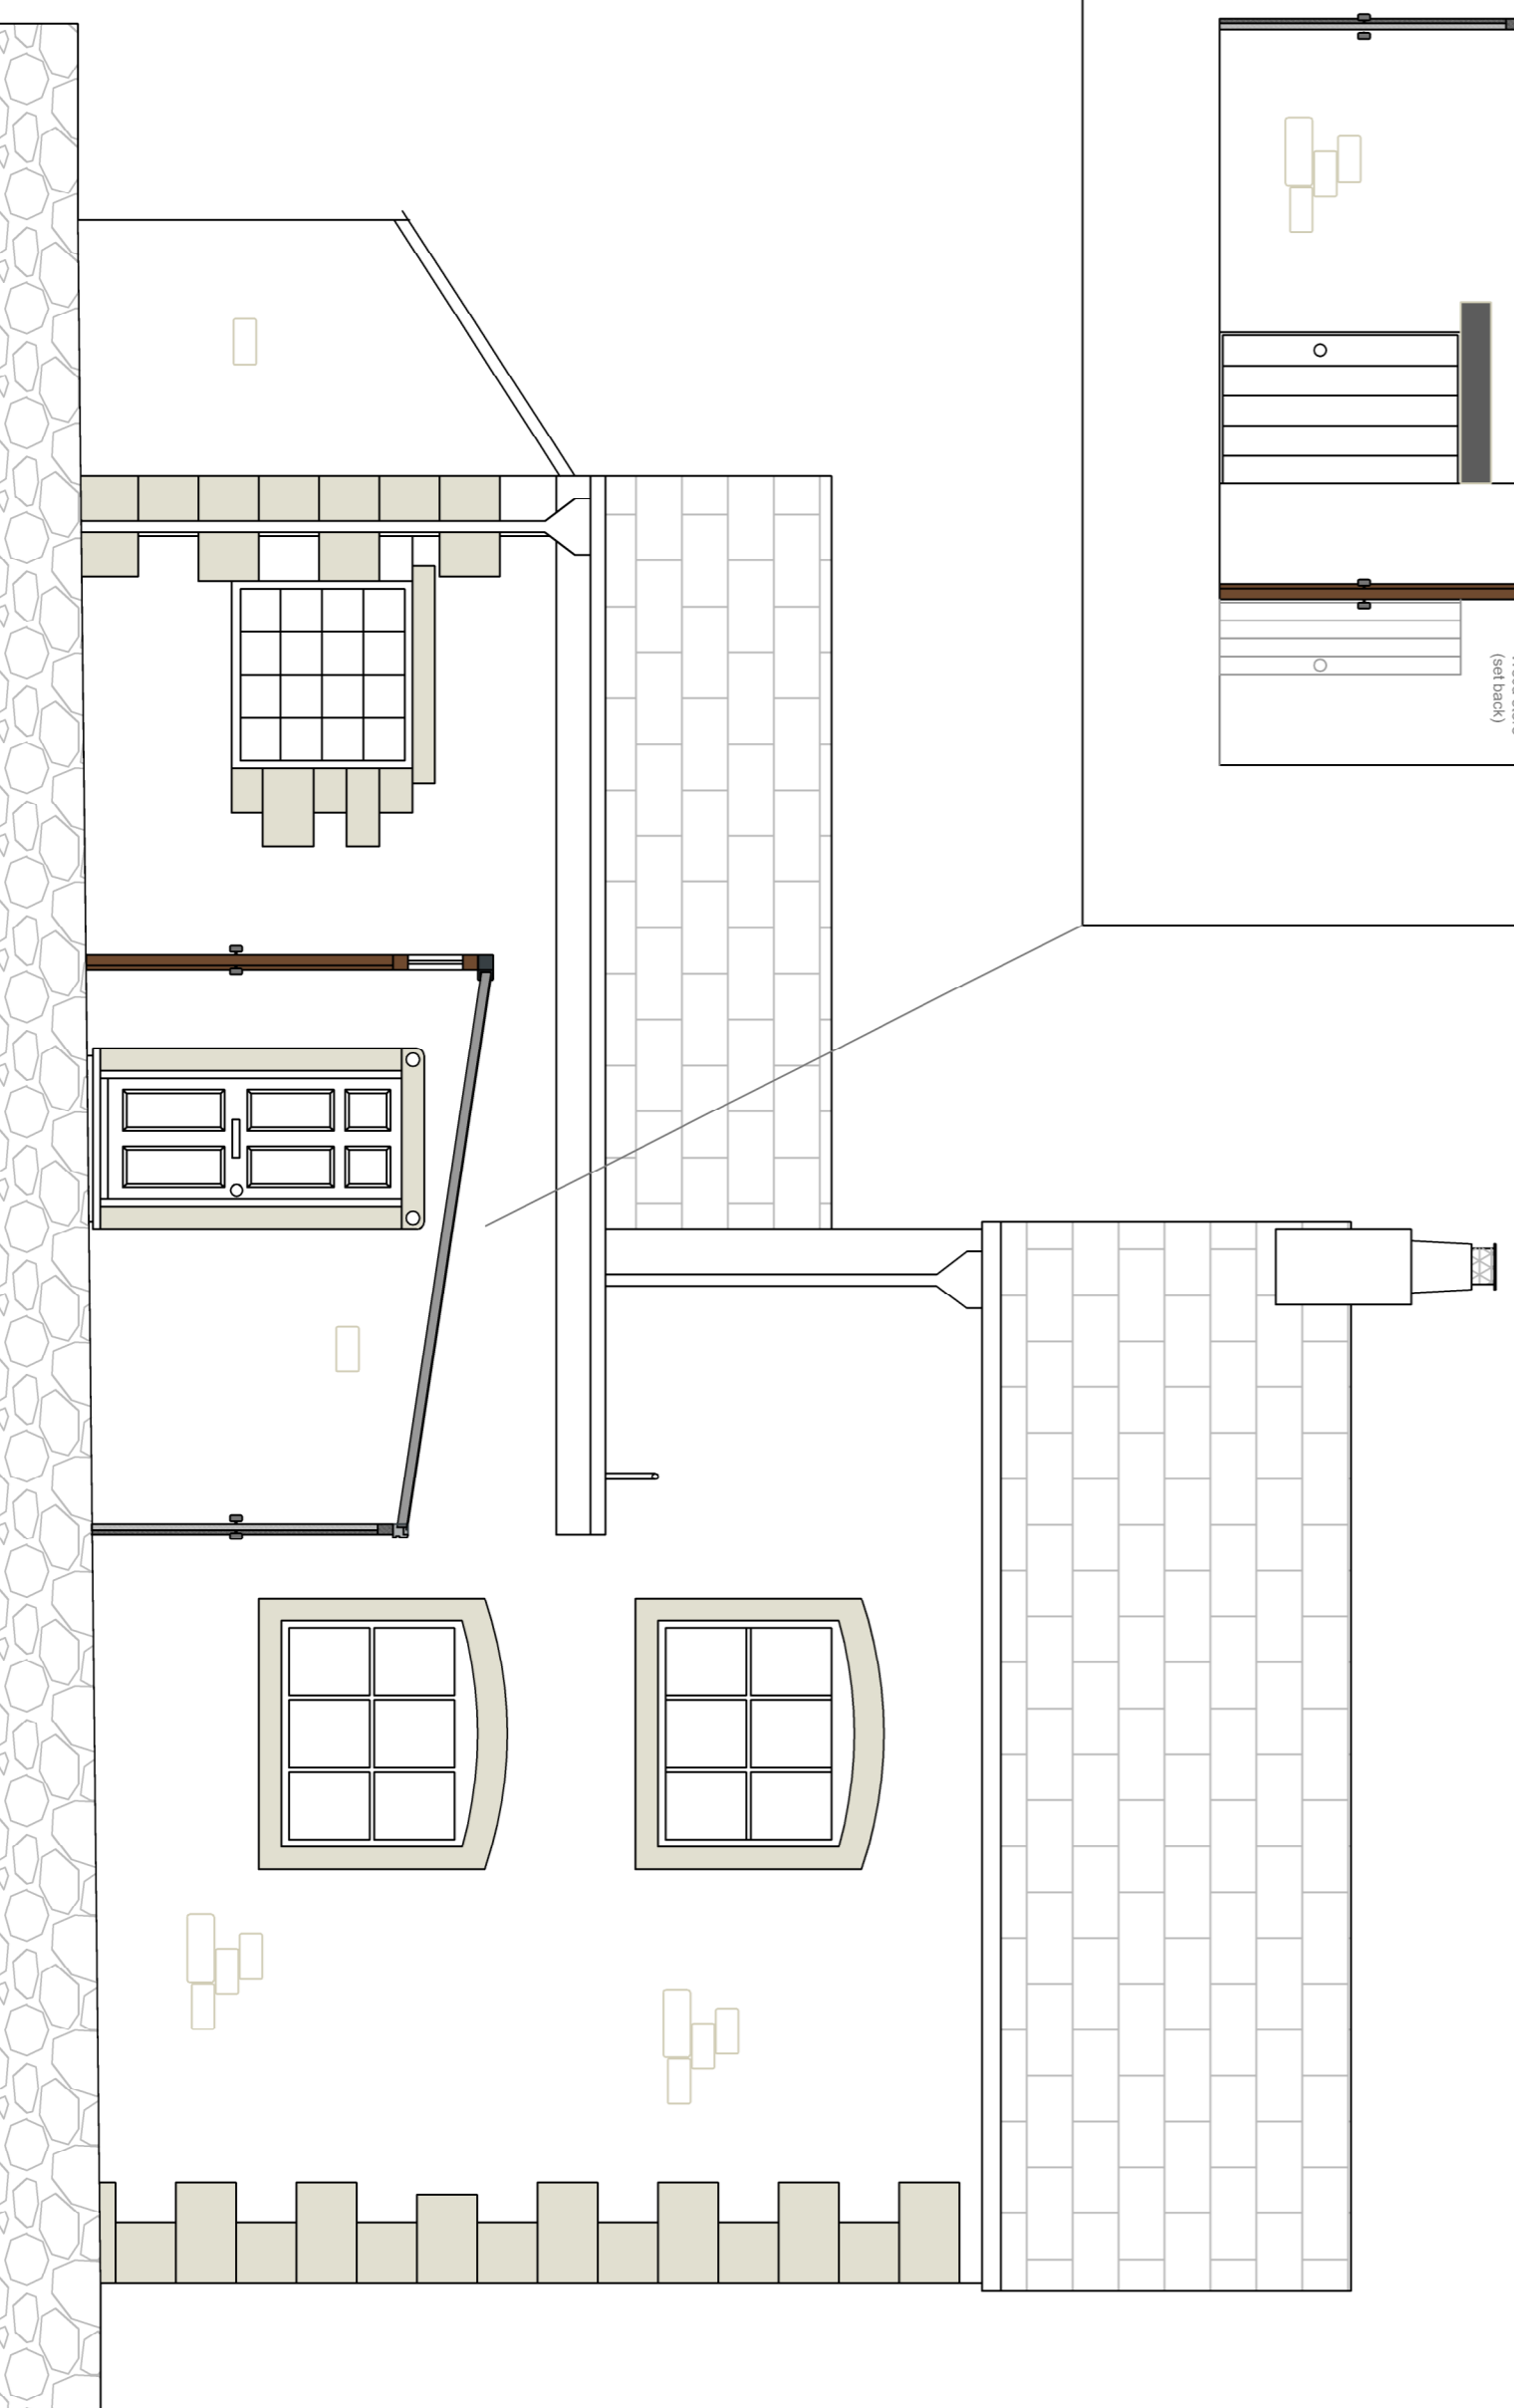

Proposed South Elevation (Side view from Malt Kiln Lane)

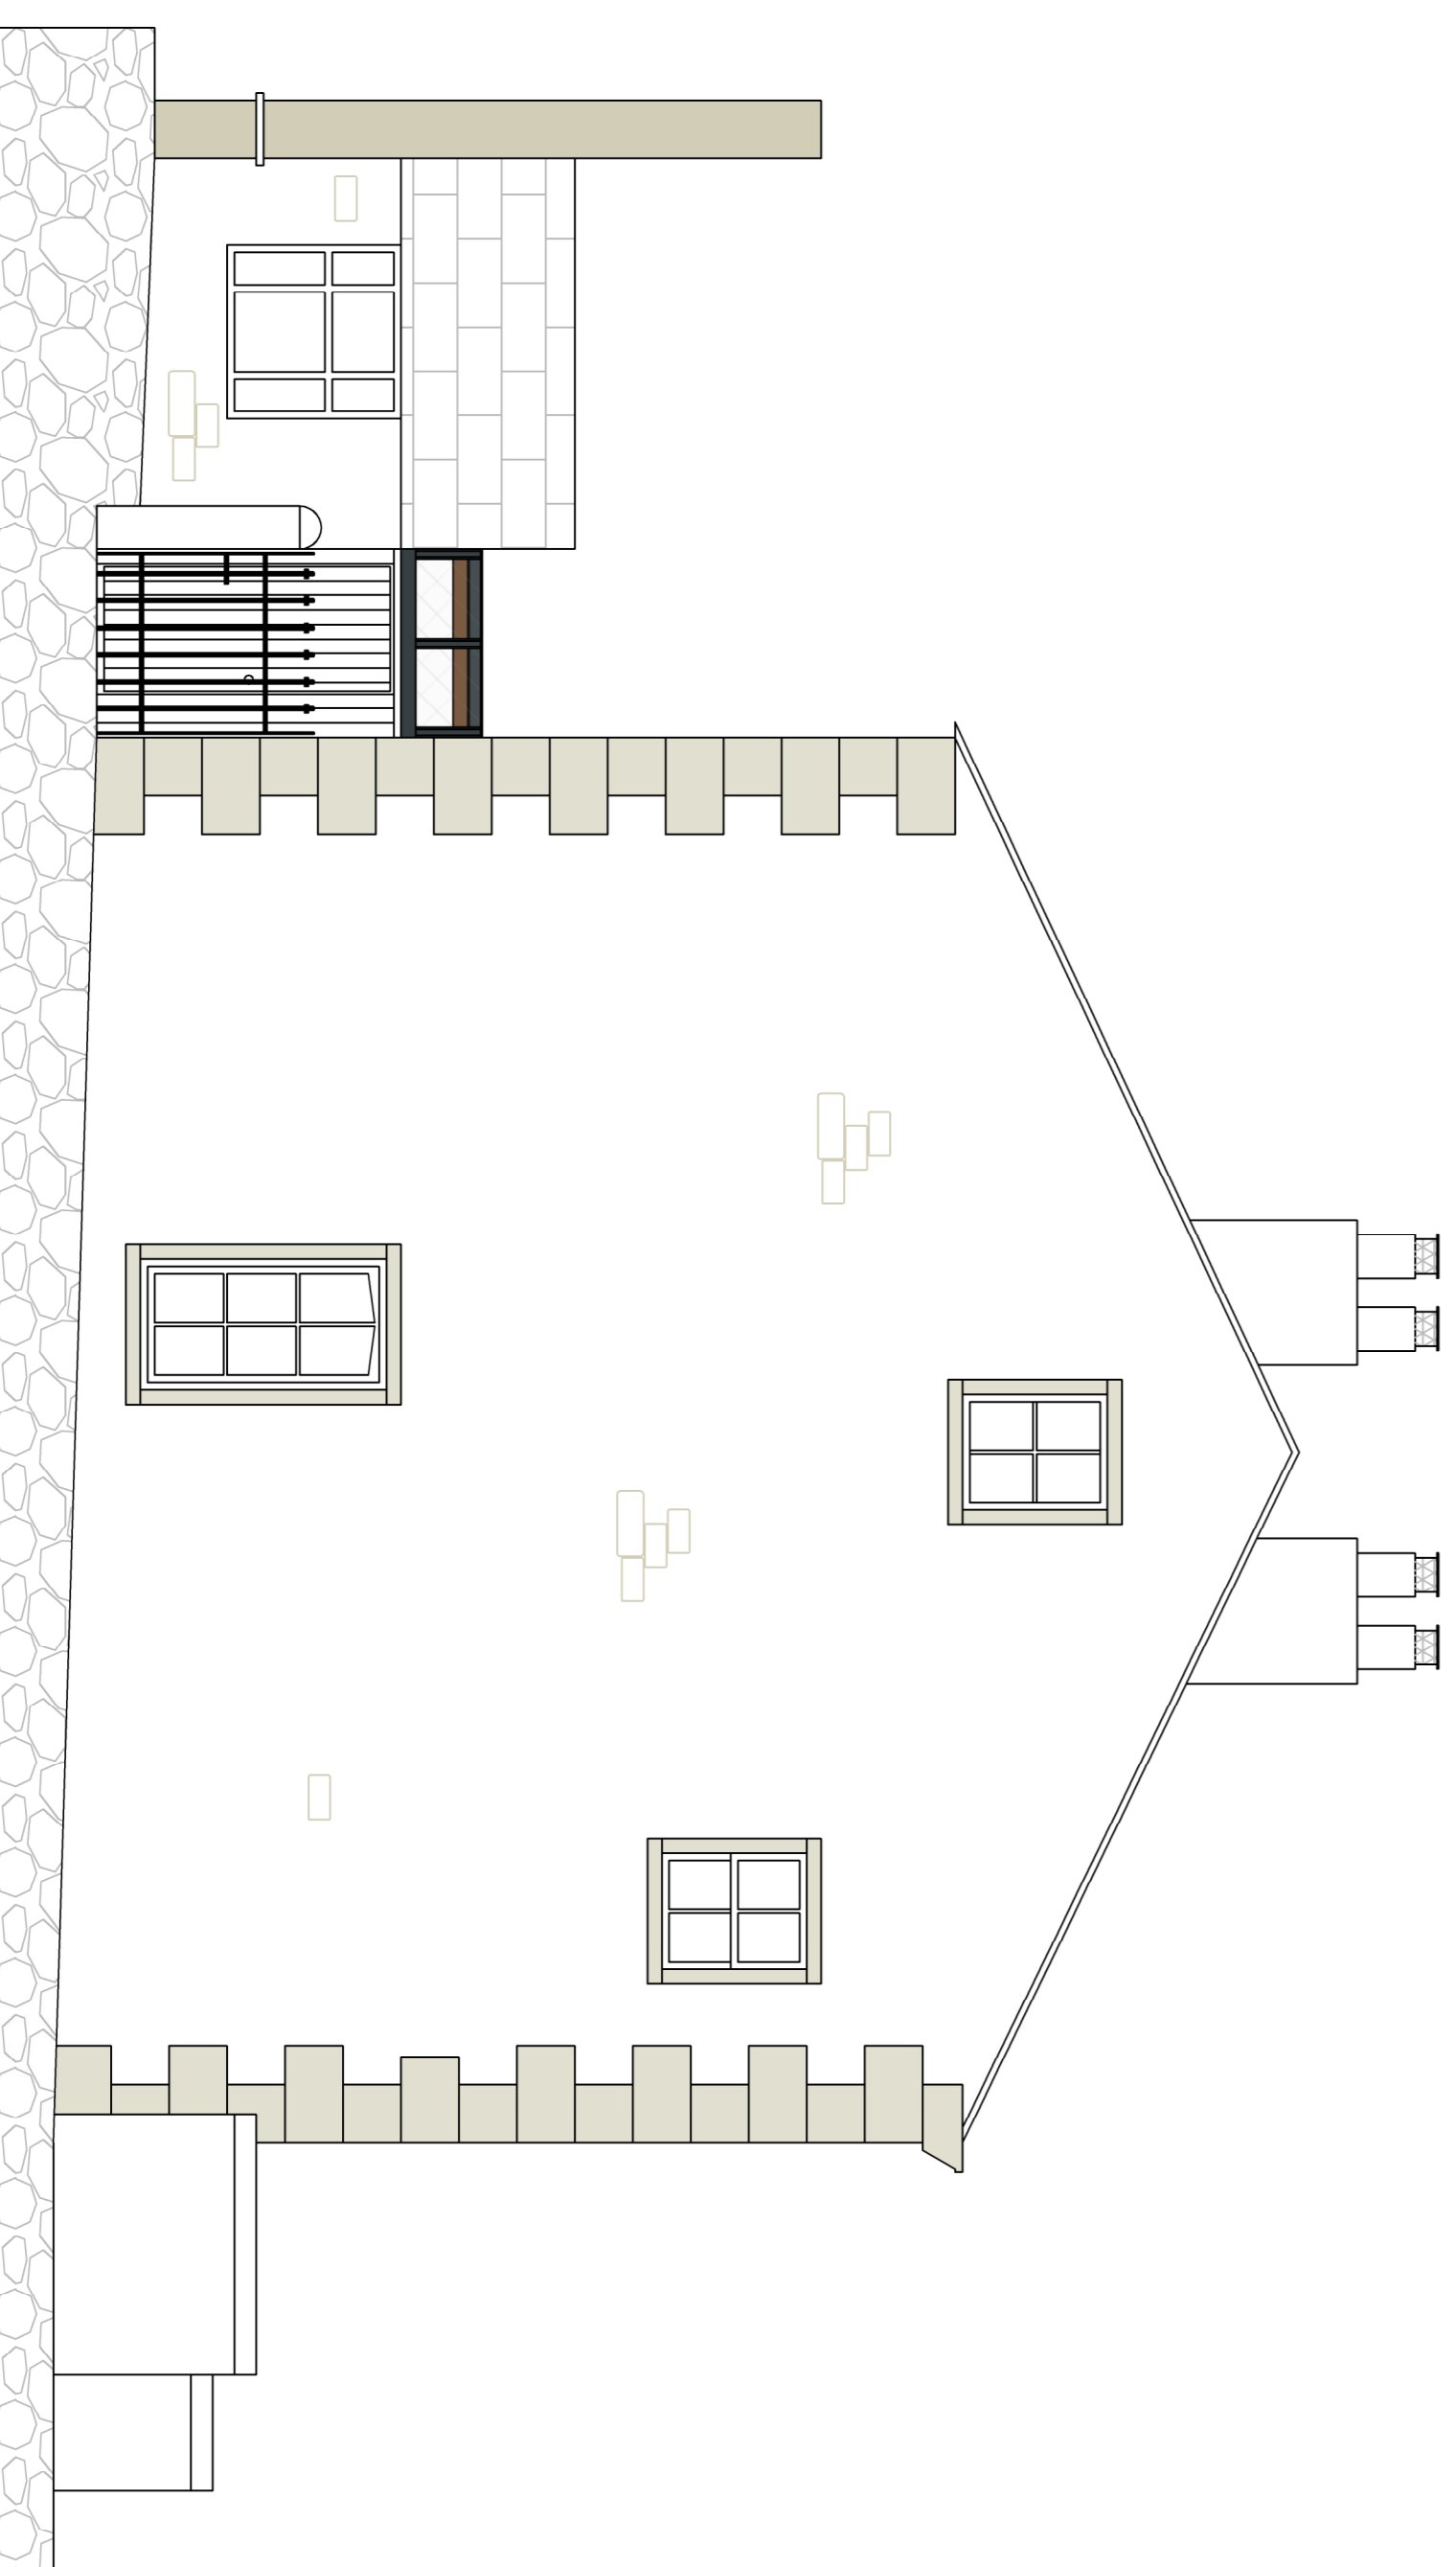

Proposed West Elevation (Front view from Malt Kiln Lane)