
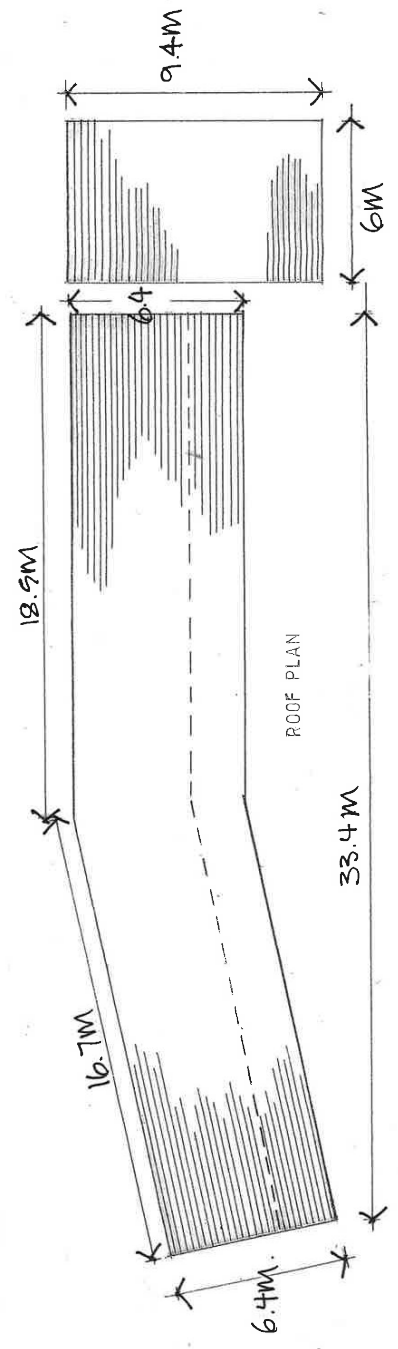
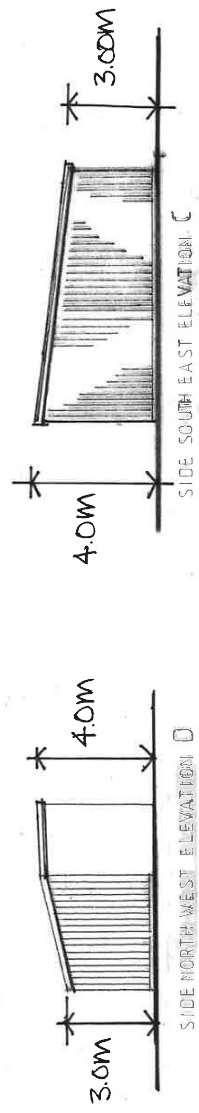


THIS DRAWING IS THE PROPERTY OF SPA ARCHITECTS. IT IS TO BE USED ONLY FOR THE PROJECT AND SITE SPECIFICALLY IDENTIFIED HEREIN. IT IS NOT TO BE REPRODUCED, COPIED, OR TRANSMITTED IN ANY FORM OR BY ANY MEANS, ELECTRONIC OR MECHANICAL, INCLUDING PHOTOCOPYING, RECORDING, OR BY ANY INFORMATION STORAGE AND RETRIEVAL SYSTEM. THE ARCHITECT IS TO BE NOTIFIED IN WRITING OF ANY UNAUTHORIZED USE OF THIS DRAWING. ALL DIMENSIONS AND LOCATIONS ARE TO BE VERIFIED BY THE CONTRACTOR. SPA ARCHITECTS AND ITS AFFILIATES SHALL BE RESPONSIBLE FOR OBTAINING ALL NECESSARY PERMITS AND REGULATORY APPROVALS. THE ARCHITECT IS NOT RESPONSIBLE FOR OBTAINING SUCH PERMITS AND REGULATORY APPROVALS. THE ARCHITECT'S LIABILITY IS LIMITED TO THE PROFESSIONAL SERVICES PROVIDED BY SPA ARCHITECTS AND ITS AFFILIATES. THE ARCHITECT'S LIABILITY DOES NOT EXTEND TO ANY OTHER SERVICES PROVIDED BY SPA ARCHITECTS AND ITS AFFILIATES. THE ARCHITECT'S LIABILITY IS LIMITED TO THE PROFESSIONAL SERVICES PROVIDED BY SPA ARCHITECTS AND ITS AFFILIATES. THE ARCHITECT'S LIABILITY DOES NOT EXTEND TO ANY OTHER SERVICES PROVIDED BY SPA ARCHITECTS AND ITS AFFILIATES.

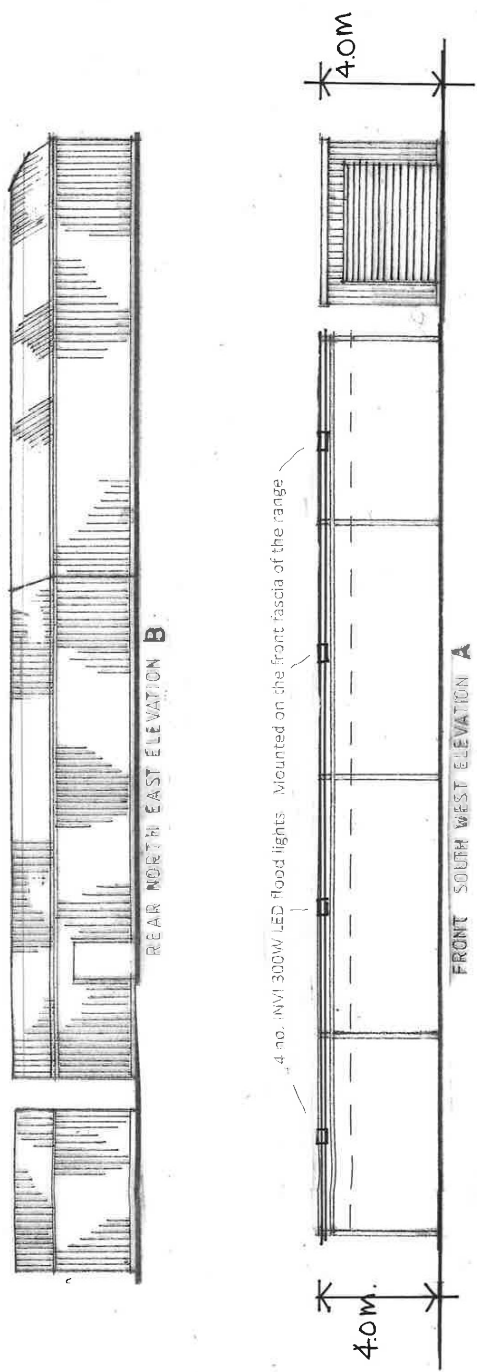

Client: **CLITHROE GIC**

Job Title: **PROPOSED DRIVING RANGE SHELTER + SWING ROOM.**

Scale: 1:200 CA3

Date: JULY 20

Drawn: JN1


spa ARCHITECTS

SUNDERLAND PEACOCK ARCHITECTS

SUNDERLAND PEACOCK ARCHITECTS LTD.
HAZELHURST, HUNTS ROAD, CLITHROE
RISLEY, LANCASHIRE, ENGLAND
M20 9 4ST
T: 01206 403718 F: 01206 403719
E: info@sunderlandpeacock.com
www.sunderlandpeacock.com

9829-1-2B

The client is to be responsible for the provision of all necessary services, including but not limited to, site investigations, planning, and construction. The architect is to be responsible for the design and construction of the building. The architect is not to be responsible for the provision of any services not specifically mentioned in this contract. The architect is to be responsible for the design and construction of the building. The architect is not to be responsible for the provision of any services not specifically mentioned in this contract.

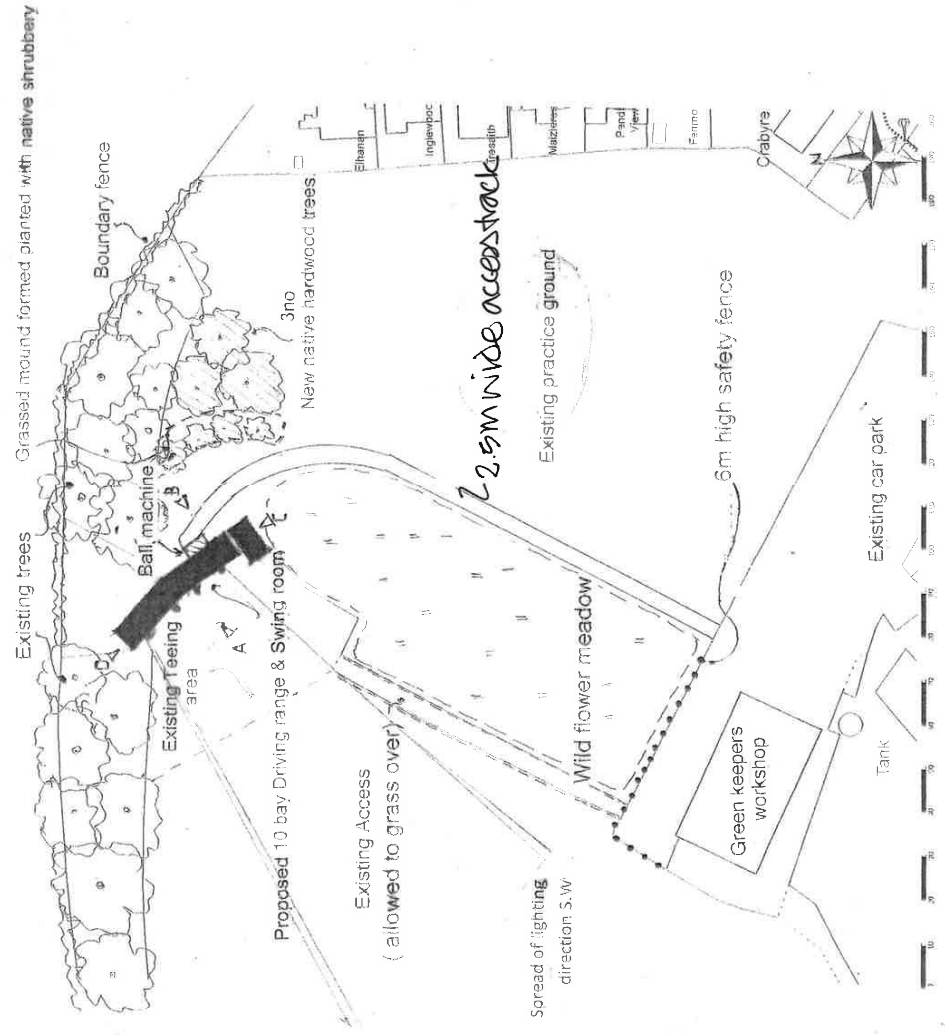

Client: **CLITHEROSE G.C.**

Job Title: **PROPOSED DRIVING RANGE SHELTER + SWING ROOM**

Drawing Title: **SITE PLAN**

Scale: 1:1250

Date: July 20

Drawn: DNL

spa ARCHITECTS

SUNDERLAND PEACOCK ARCHITECTS

HAZELBINE PARK ROAD, CLITHEROSE

112000 400318 4 0200 47280

www.sunderlandpeacock.com

5825 -1-6