
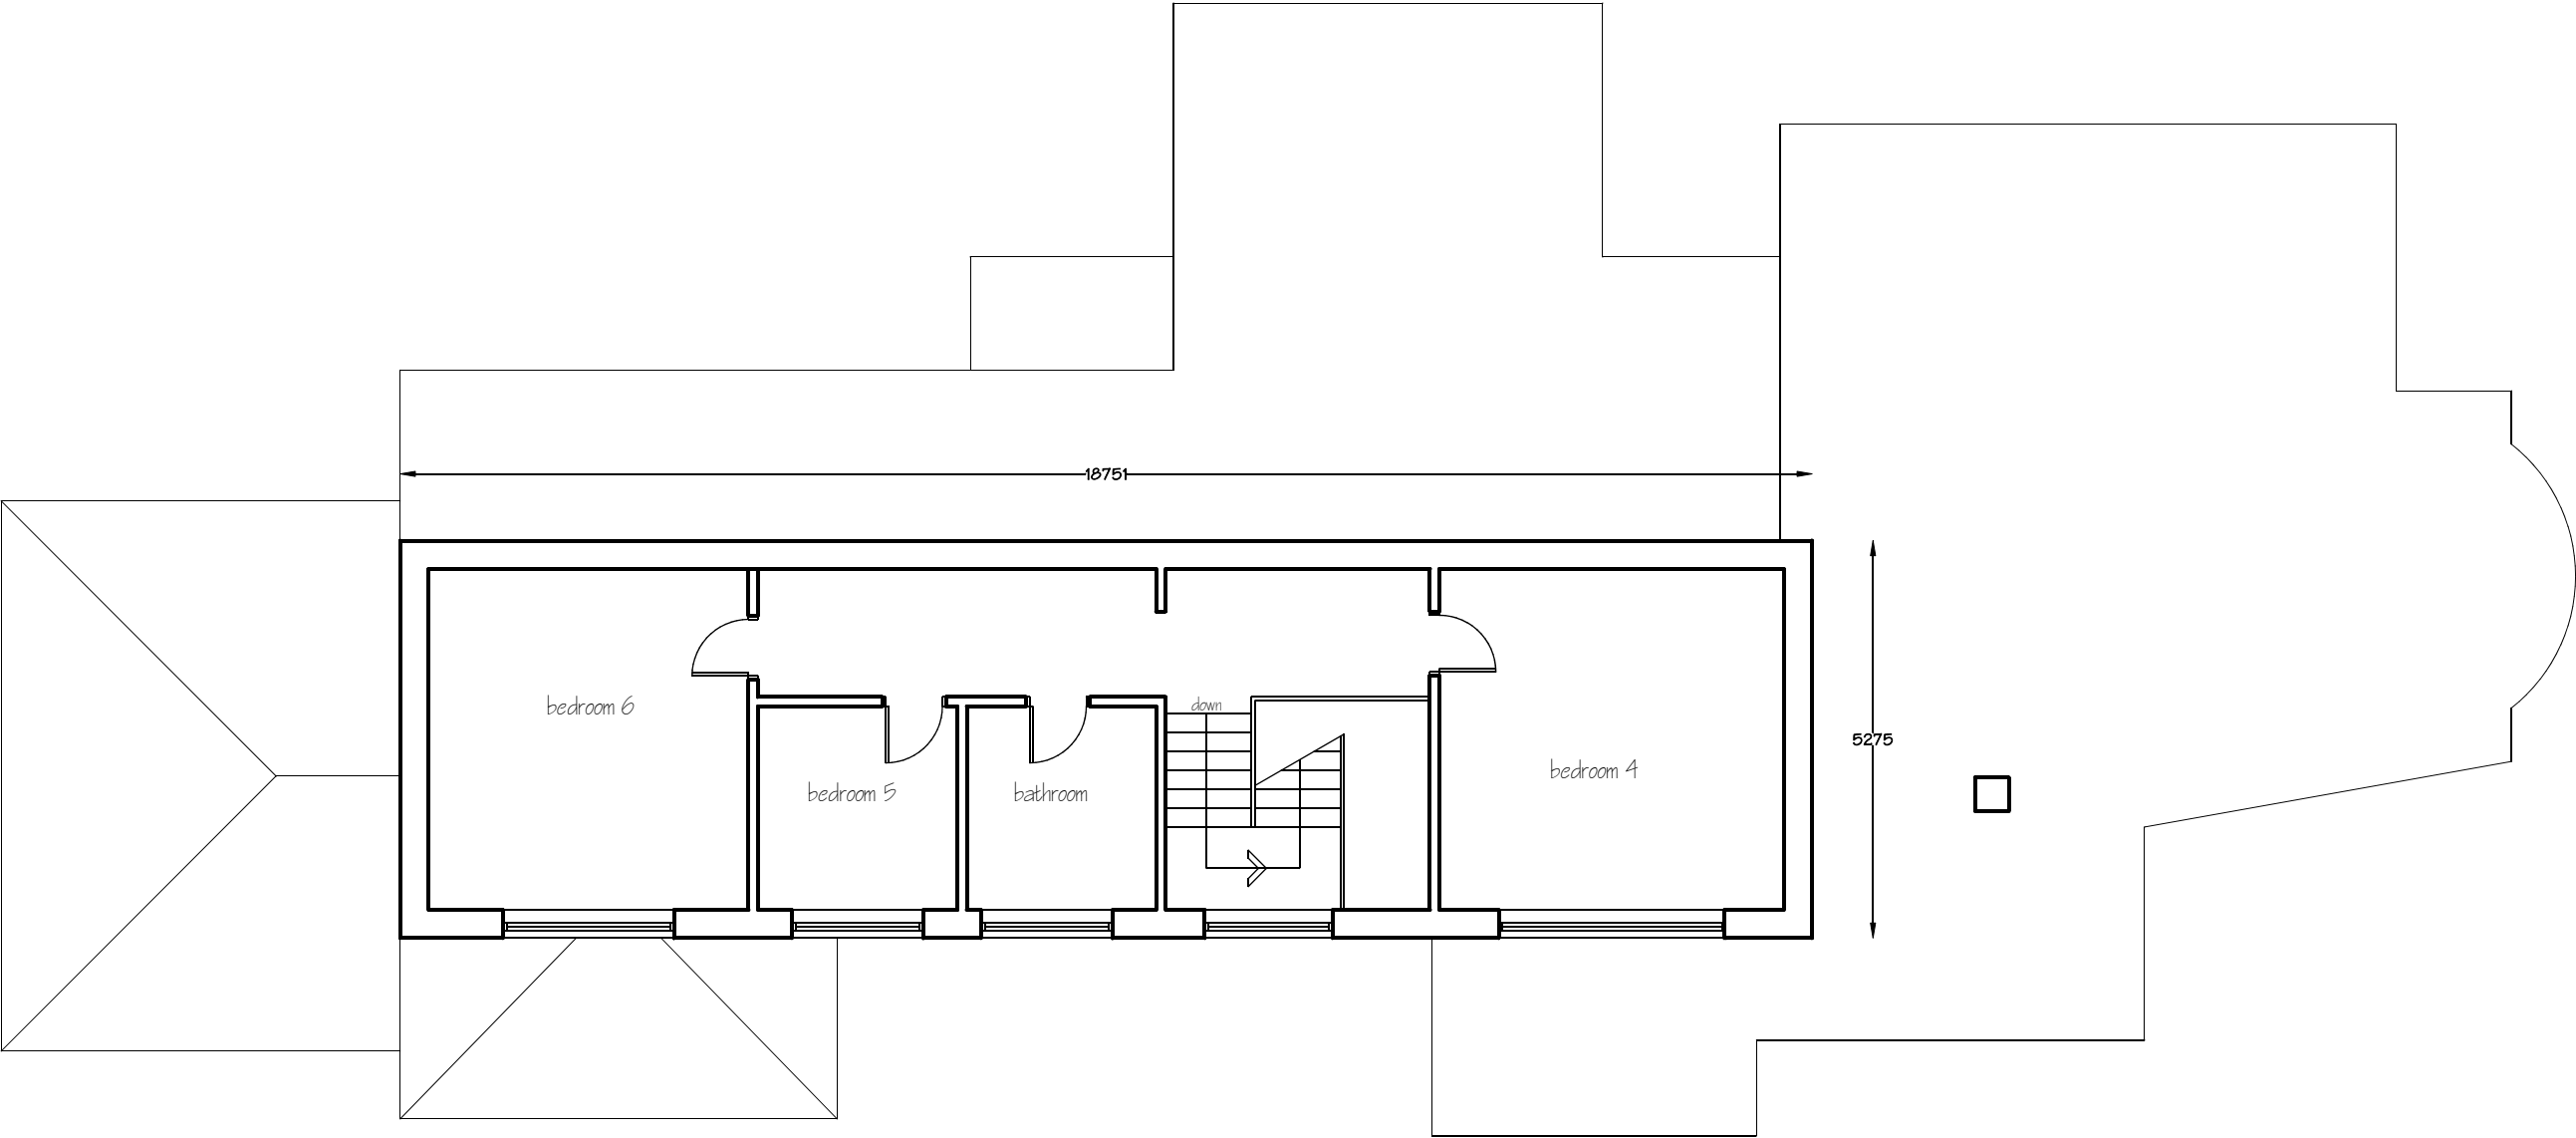


 

Drawing Status: Planning Issue		
Client: Mr & Mrs Jackson		
Project: Proposed Extension Mearley Lodge Primrose Road Clitheroe		
Dwg title: Existing First Floor Plan		
Scale @ A1 / A3: 1:50/1:100	Date: 16.01.20	Drawn by: PD
Drawing no. 1154 - 02	Rev. -	