




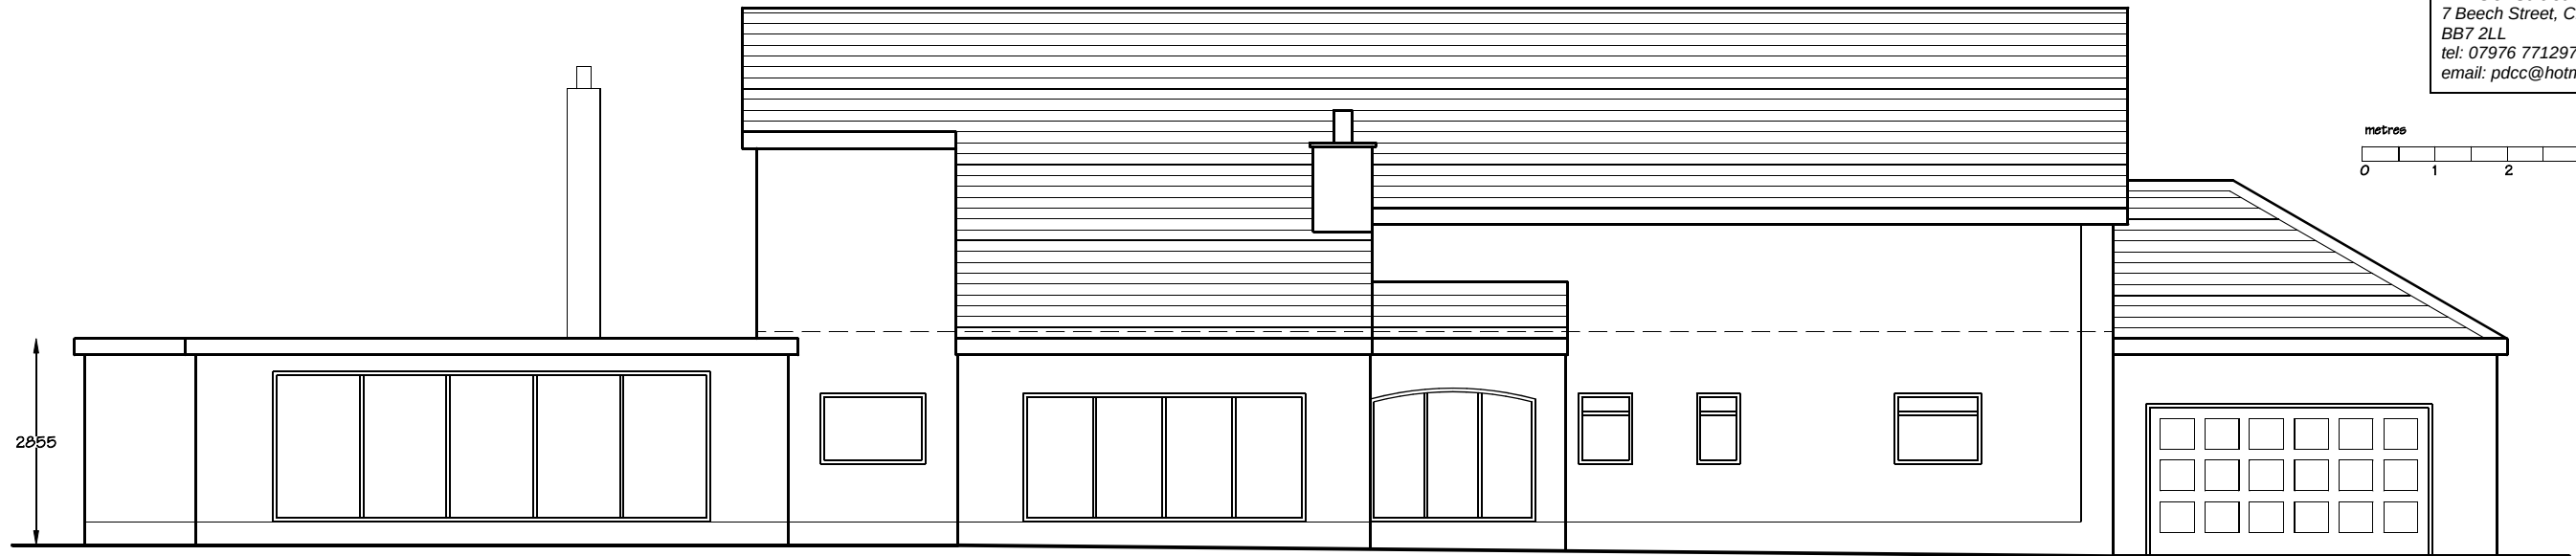


West Elevation

 

East Elevation

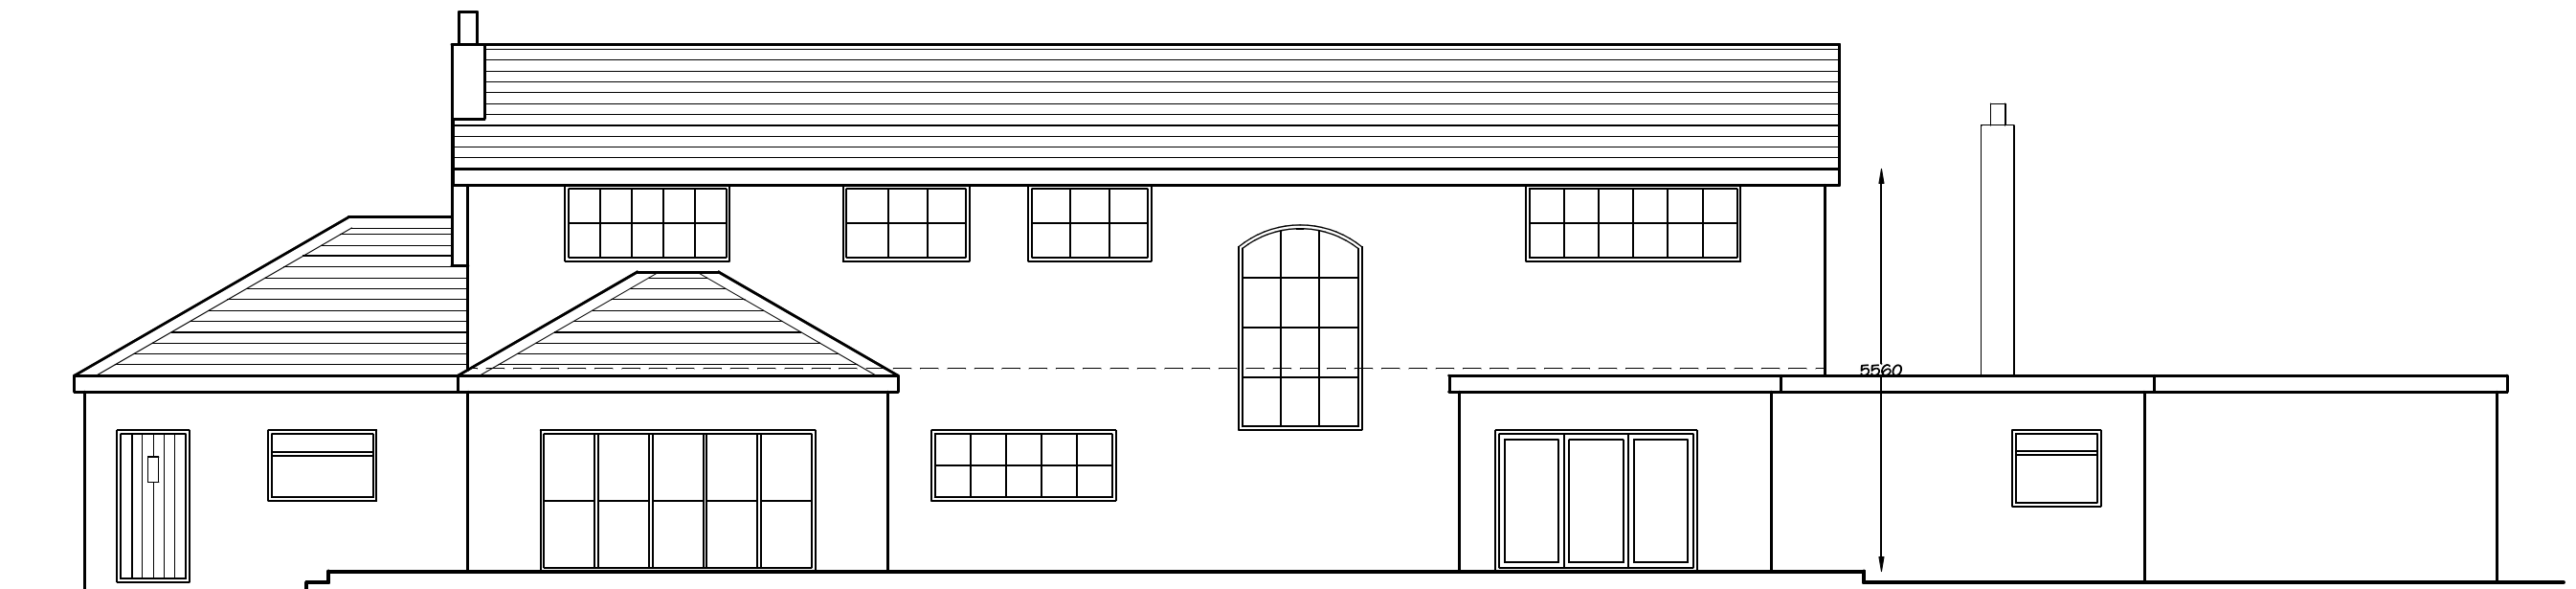

North Elevation

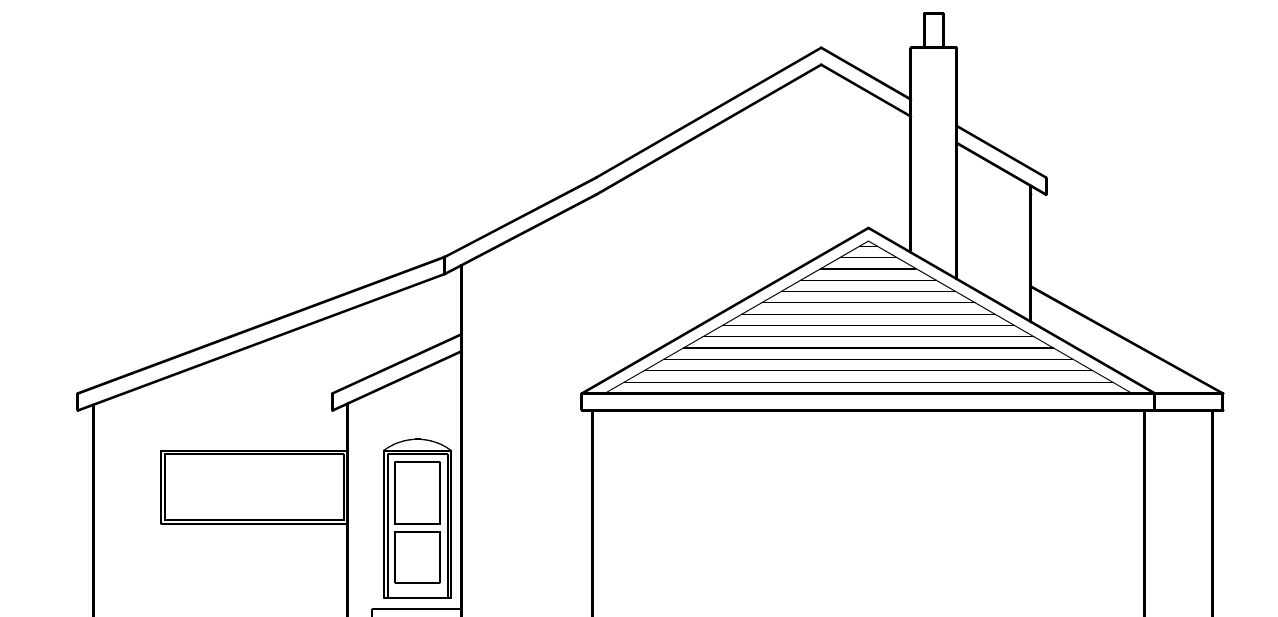

South Elevation

MATERIALS

Roof - grey concrete tiles

Walls - white painted render

Doors - dark grey u.p.v.c.

Windows - dark grey u.p.v.c.

Drawing Status:		
Planning Issue		
Client:		
Mr & Mrs Jackson		
Project:		
Proposed Extension Mearley Lodge Primrose Road Clitheroe		
Drawing title:		
Existing Elevations		
Scale @ A1 / A3:	Date:	Drawn by:
1:50/1:100	22.01.20	PD
Drawing no.	Rev.	
1154 - 03	-	