
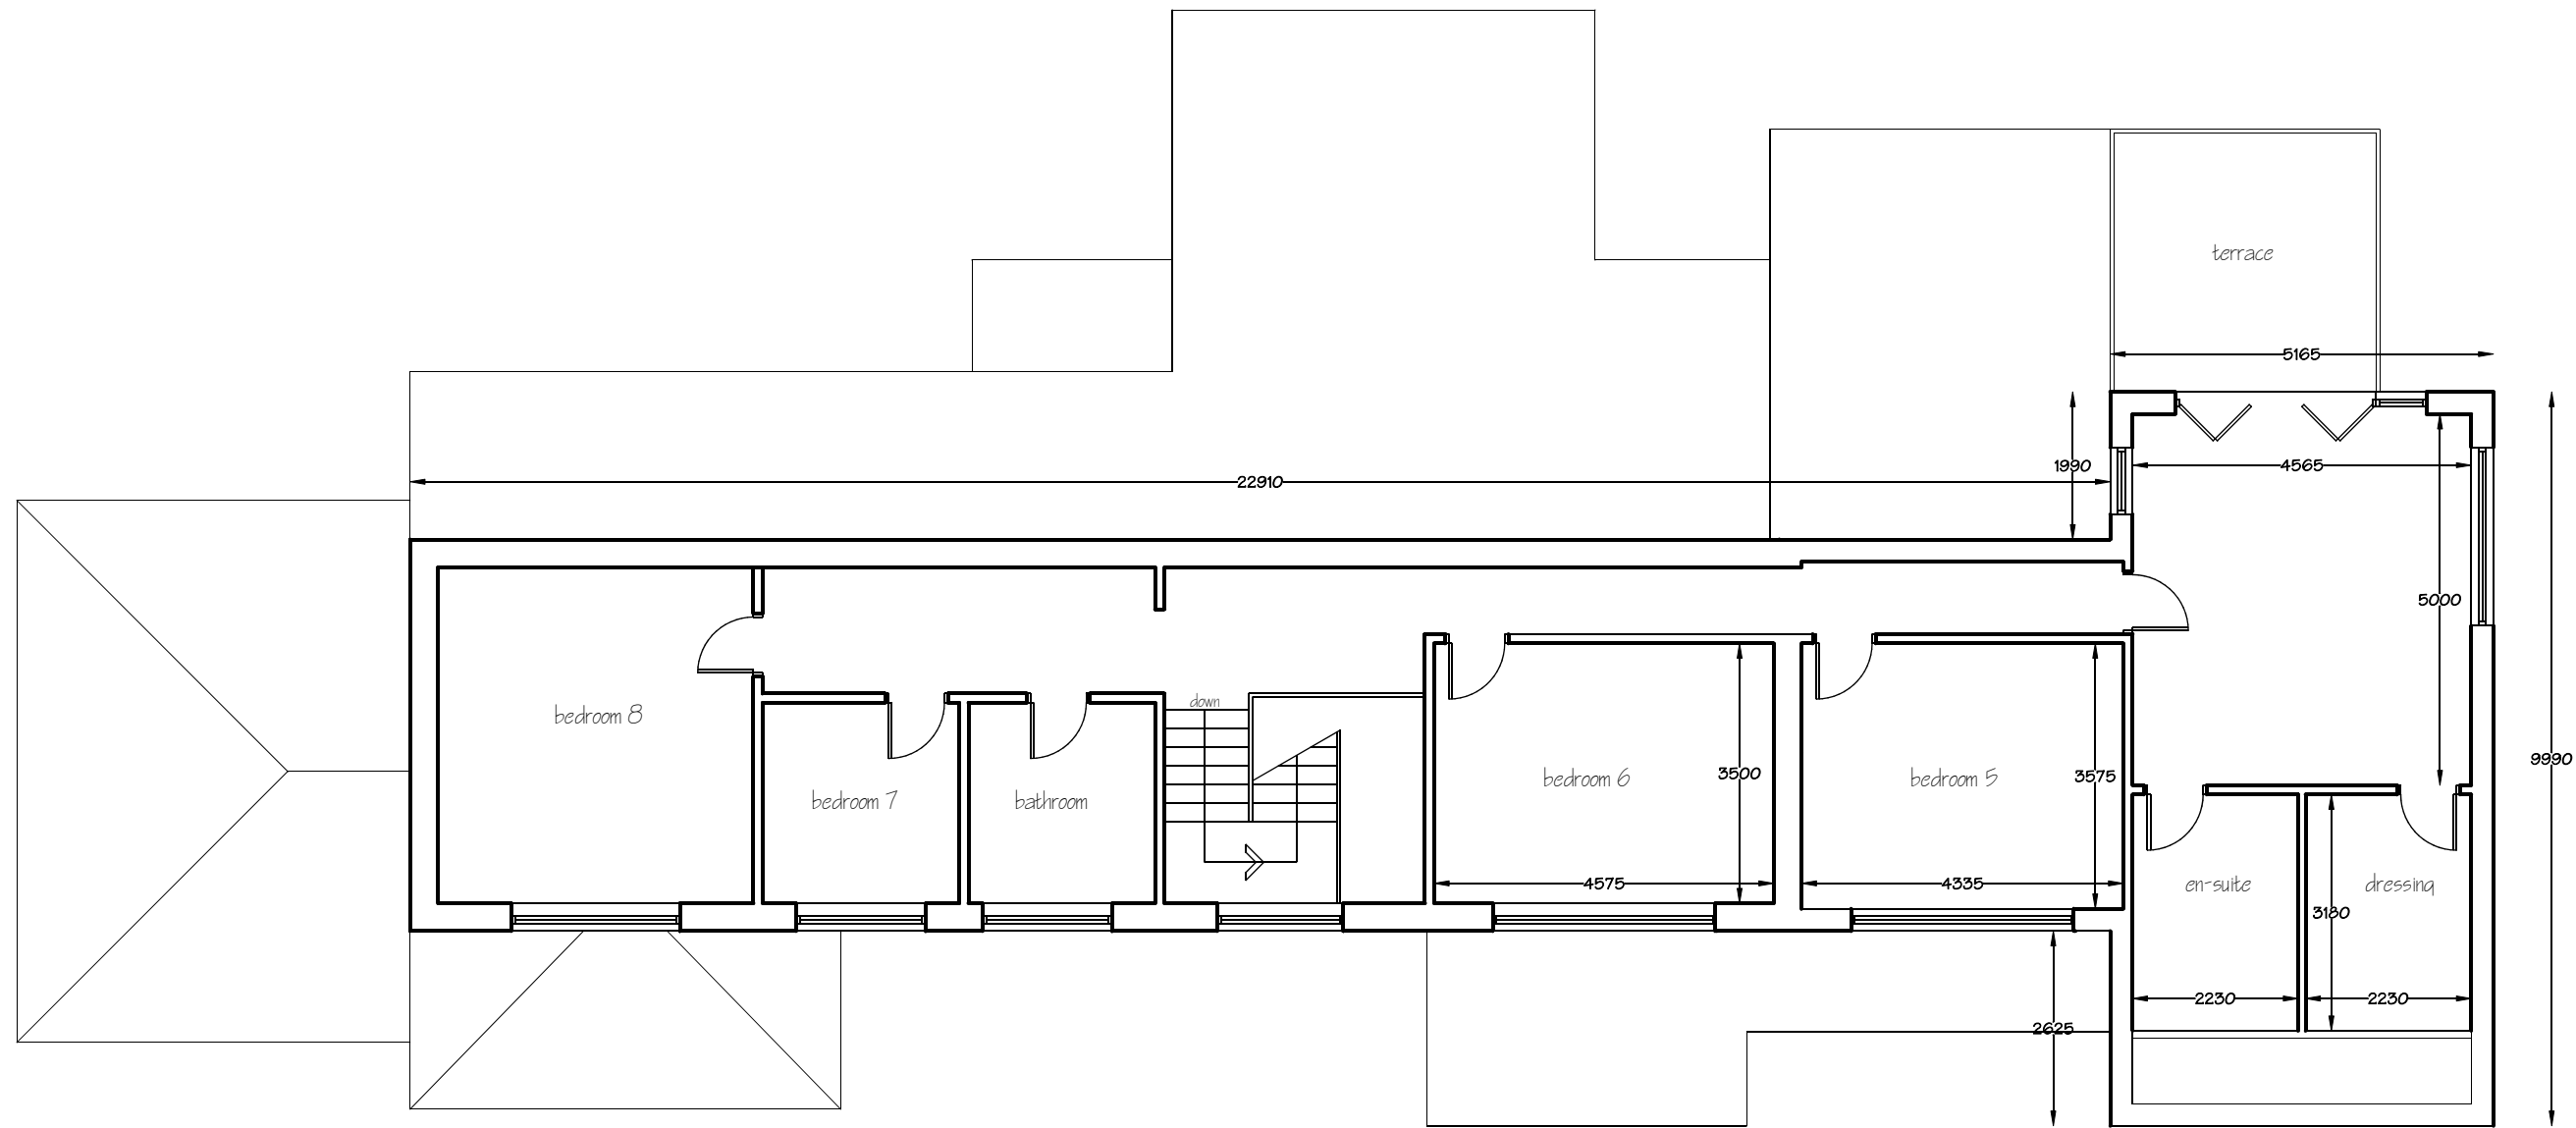


 

Drawing Status:		
Planning Issue		
Client:		
Mr & Mrs Jackson		
Project:		
Proposed Extension Mearley Lodge Primrose Road Clitheroe		
Drawing title:		
Proposed First Floor Plan		
Scale @ A1 / A3:	Date:	Drawn by:
1:50/1:100	16.01.20	PD
Drawing no.	Rev.	
1154 - 05	-	