


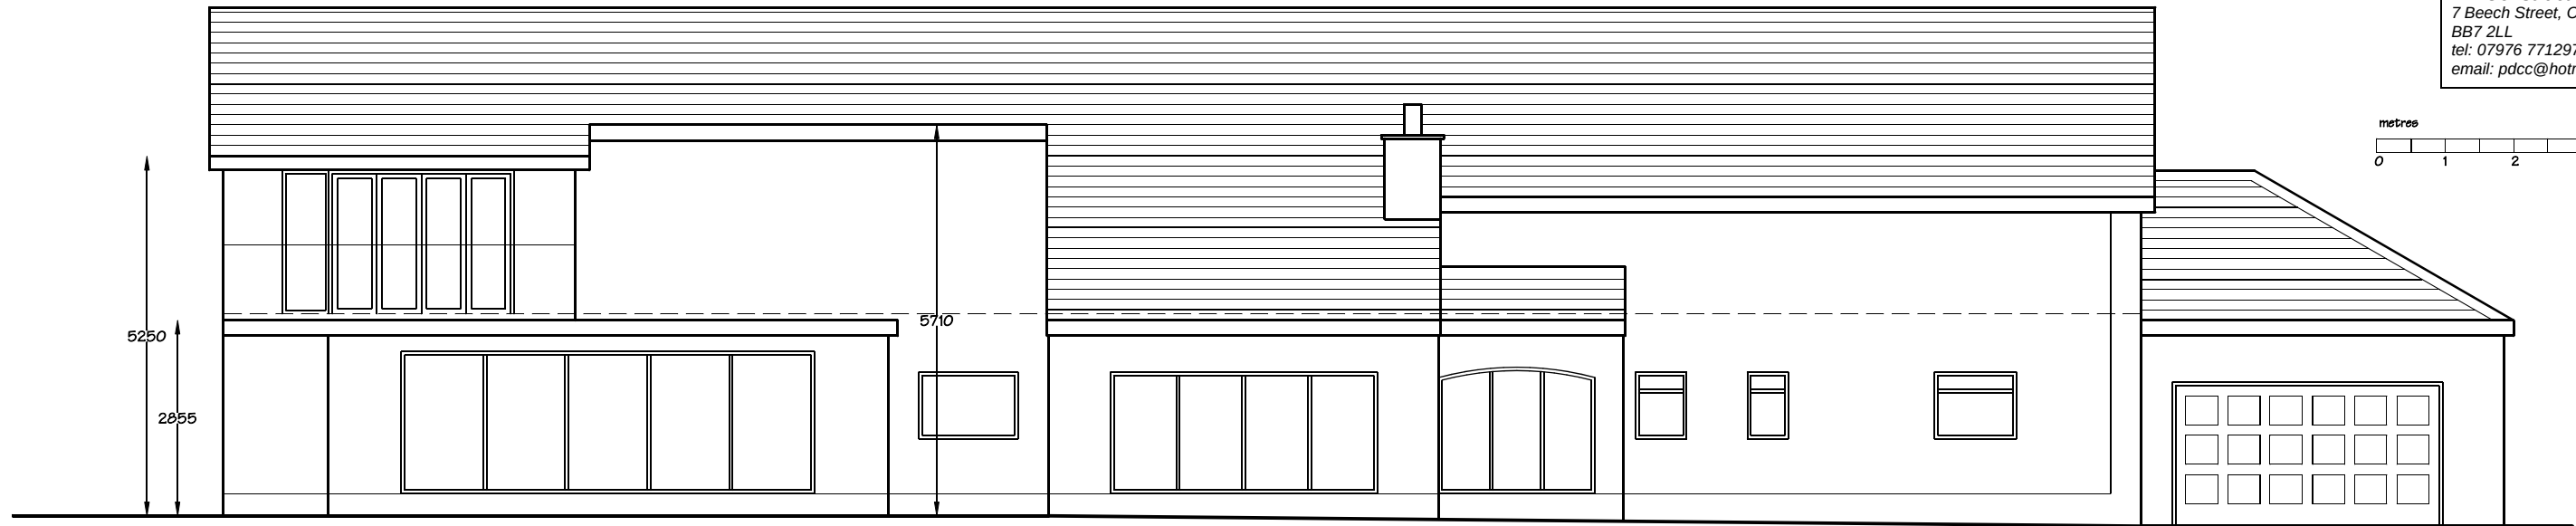


 


West Elevation

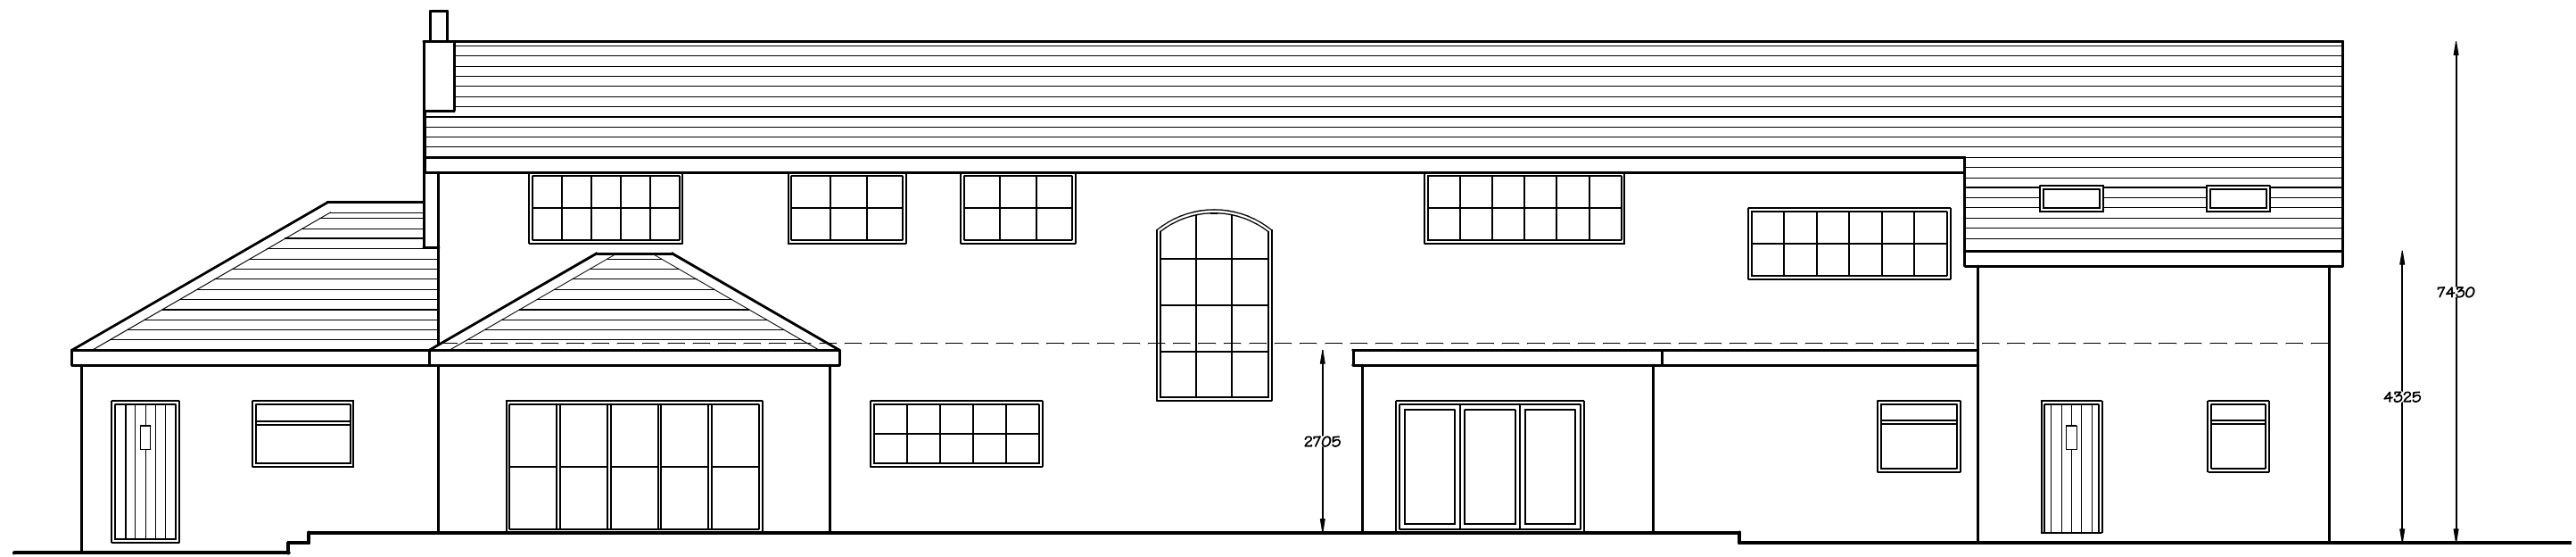

East Elevation

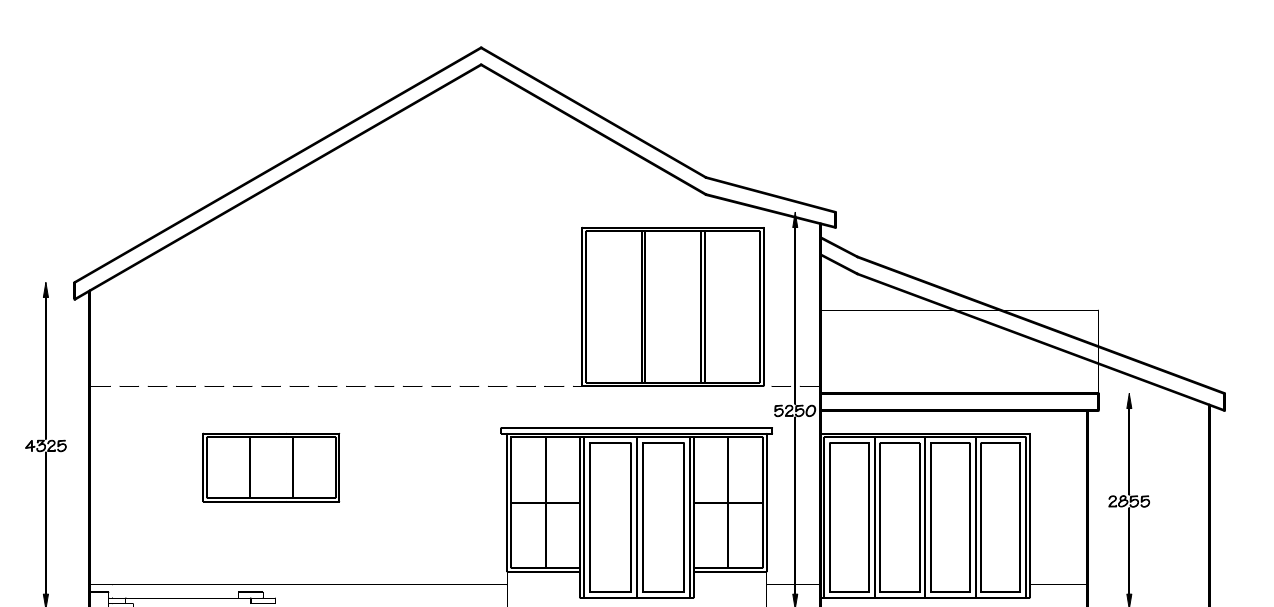

North Elevation

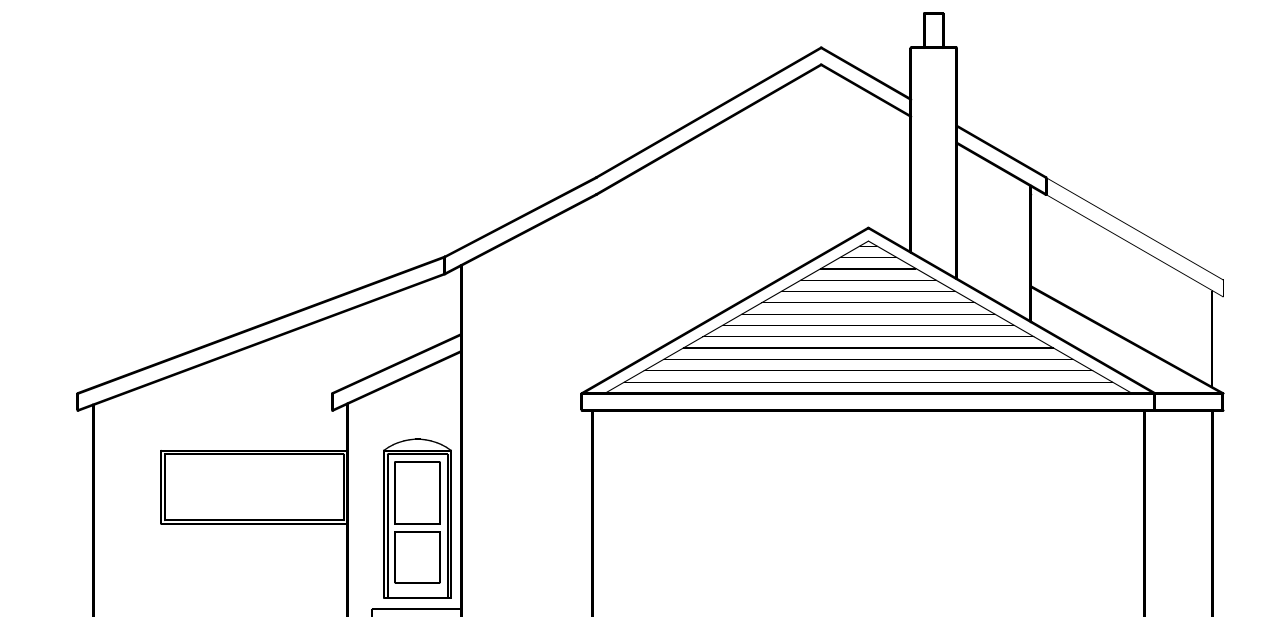

South Elevation

MATERIALS
Roof - grey concrete tiles
Walls - white painted render
Doors - dark grey u.p.v.c.
Windows - dark grey u.p.v.c.

Drawing Status: Planning Issue		
Client: Mr & Mrs Jackson		
Project: Proposed Extension Mearley Lodge Primrose Road Clitheroe		
Drawing Title: Proposed Elevations		
Scale @ A1 / A3: 1:50/1:100	Date: 22.01.20	Drawn by: PD
Drawing no. 1154 - 06		Rev. -