



Proposed Rear Elevation  
Scale 1:50



Proposed Side Elevation  
Scale 1:50

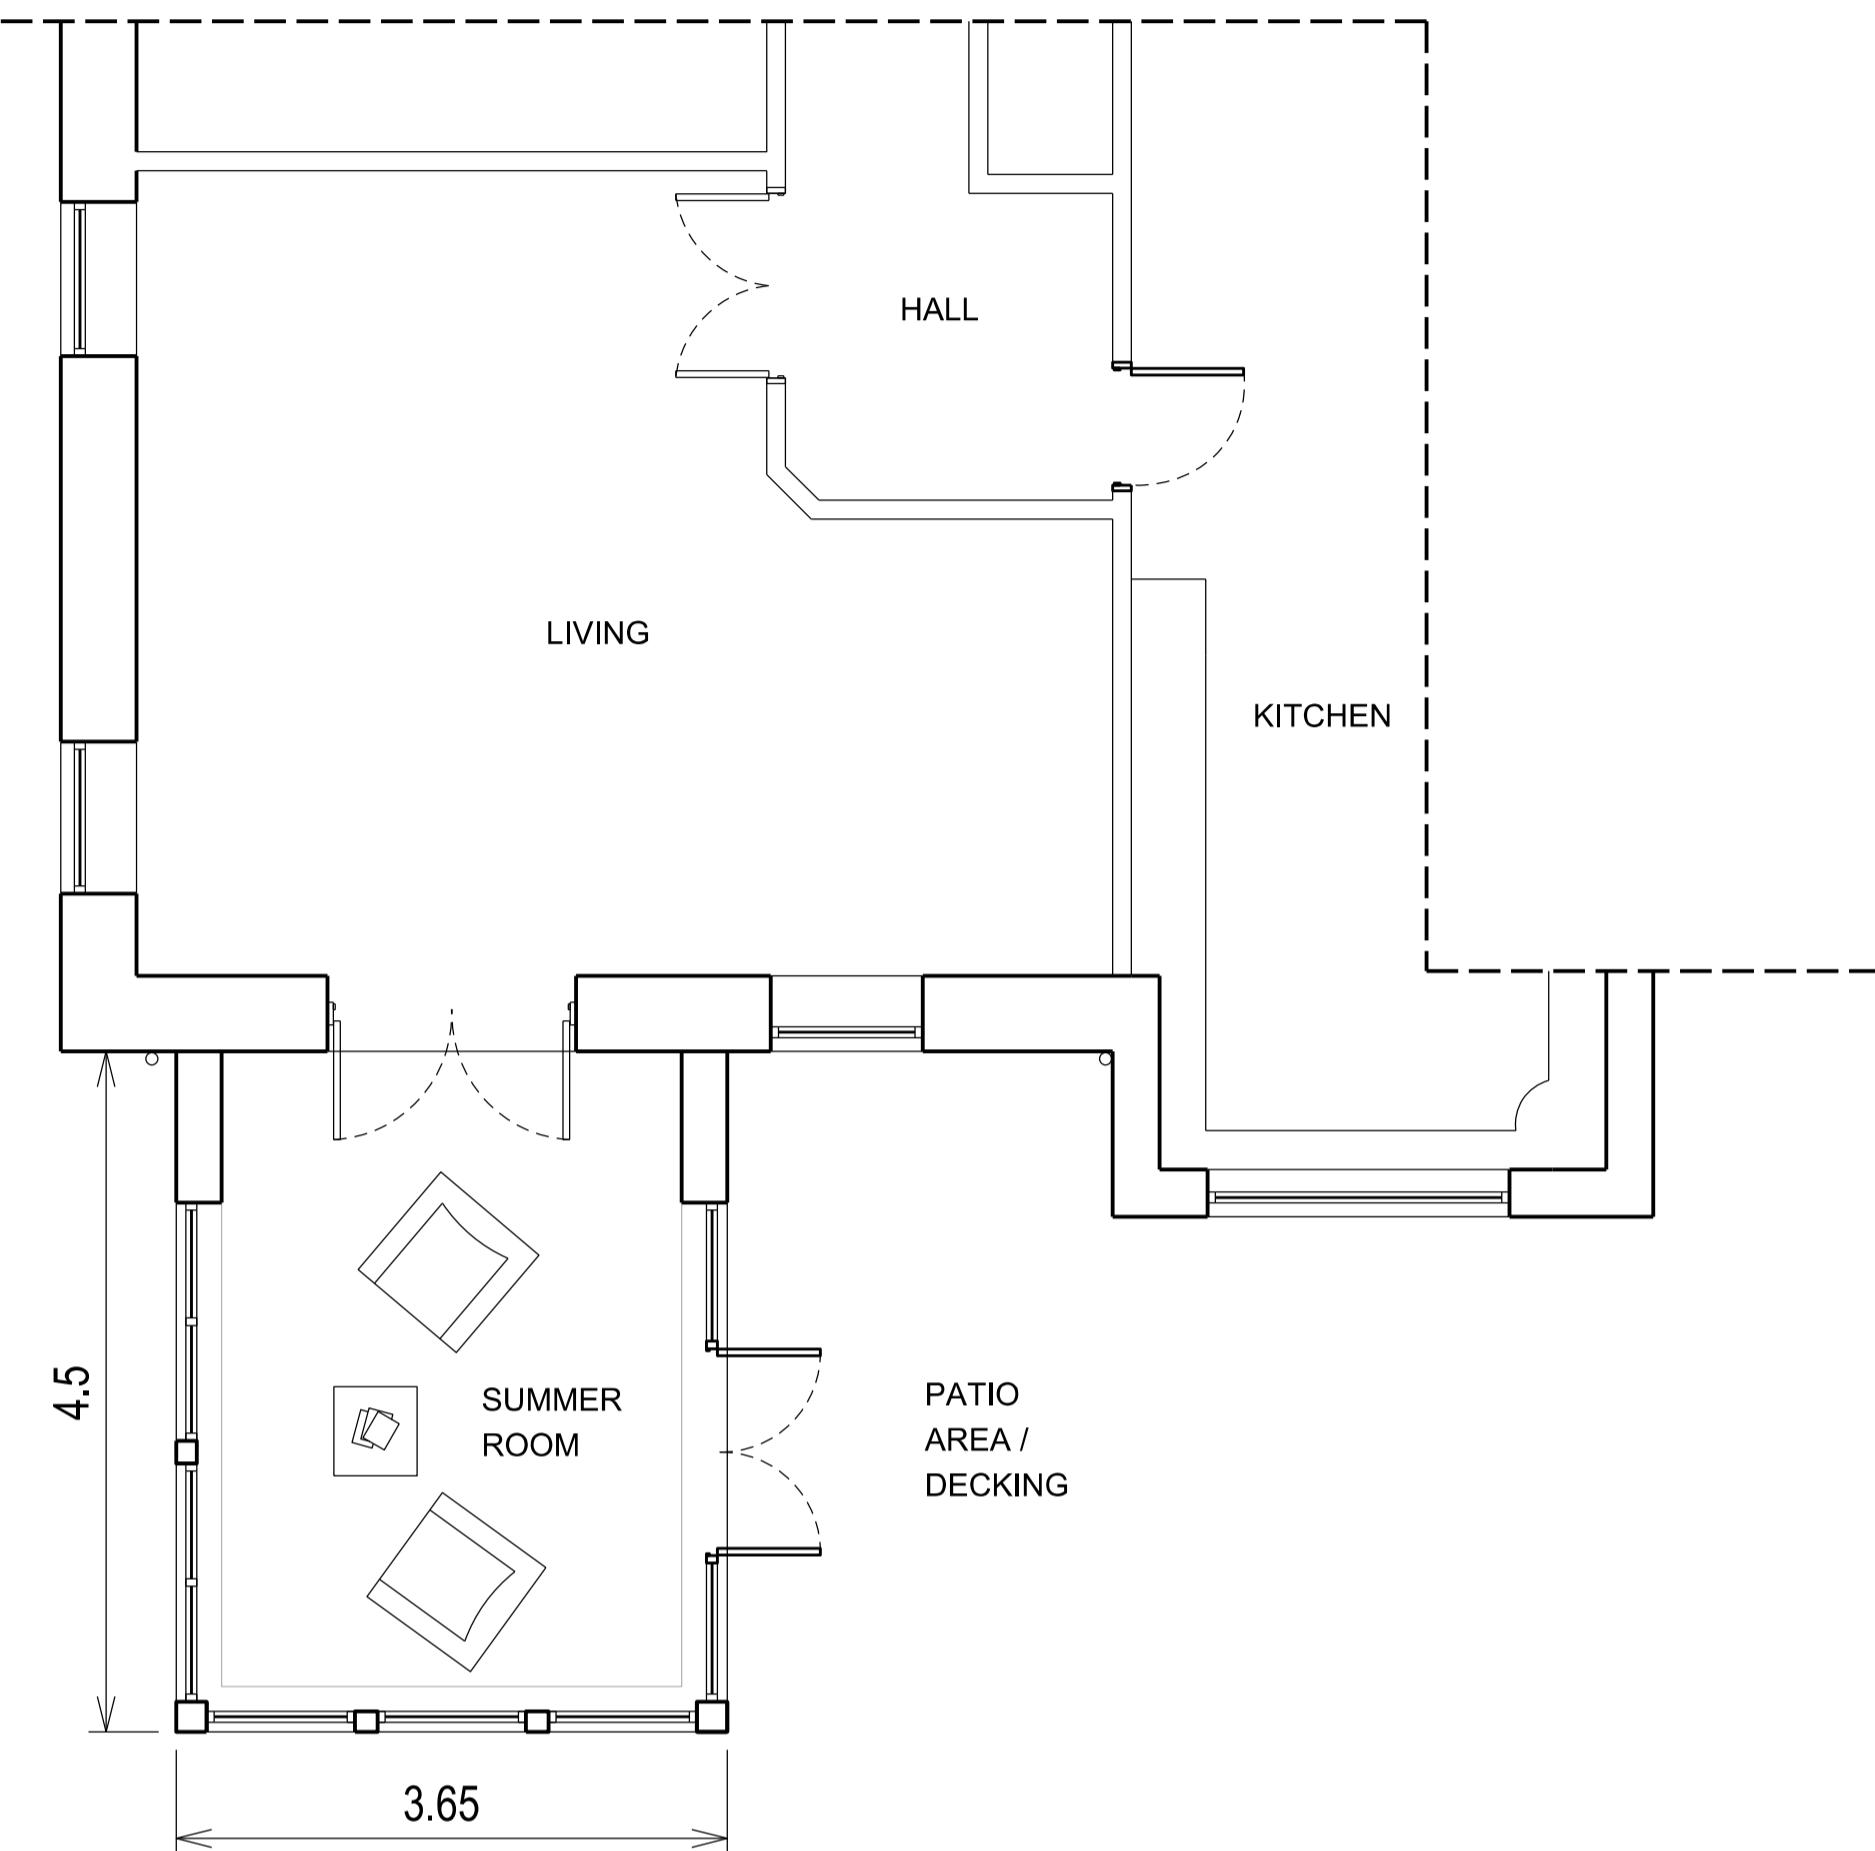

Proposed Ground Floor Plan  
Scale 1:50

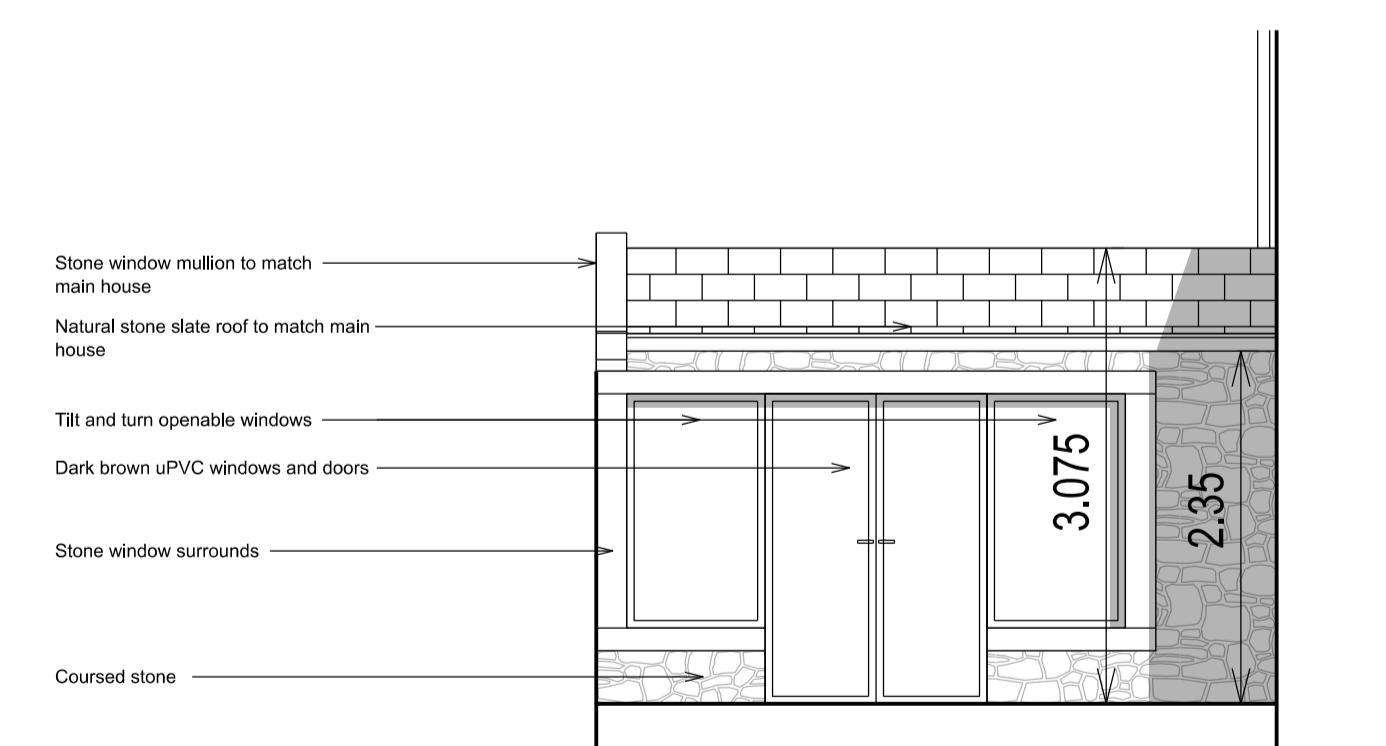

Proposed Side Elevation (South-West)  
Scale 1:50

C	Existing lean-to roof shown on side elevation	18.03.20	RMH			
B	Dimensions shown as requested by planning officer	09.03.20	ZM			
A	Windows and window surrounds arrangement reconfigured as requested by client	10.02.20	ZM			
REVISION	DETAILS OF REVISION					
	DATE INITIALS					
PROJECT NAME: VILLA ROSA						
DRAWING NAME: PROPOSED PLANS & ELEVATIONS						
PROJECT No	STATUS	DATE	OCT 19			
69.19	PLANNING SUBMISSION	SCALE	1:50			
SIZE	A1					
DATE	OCT 19					
SCALE	1:50					
DRAWING No	05C					
<b>ZMA</b>						