


Existing Rear Elevation
Scale 1:50



Existing Side Elevation
Scale 1:50

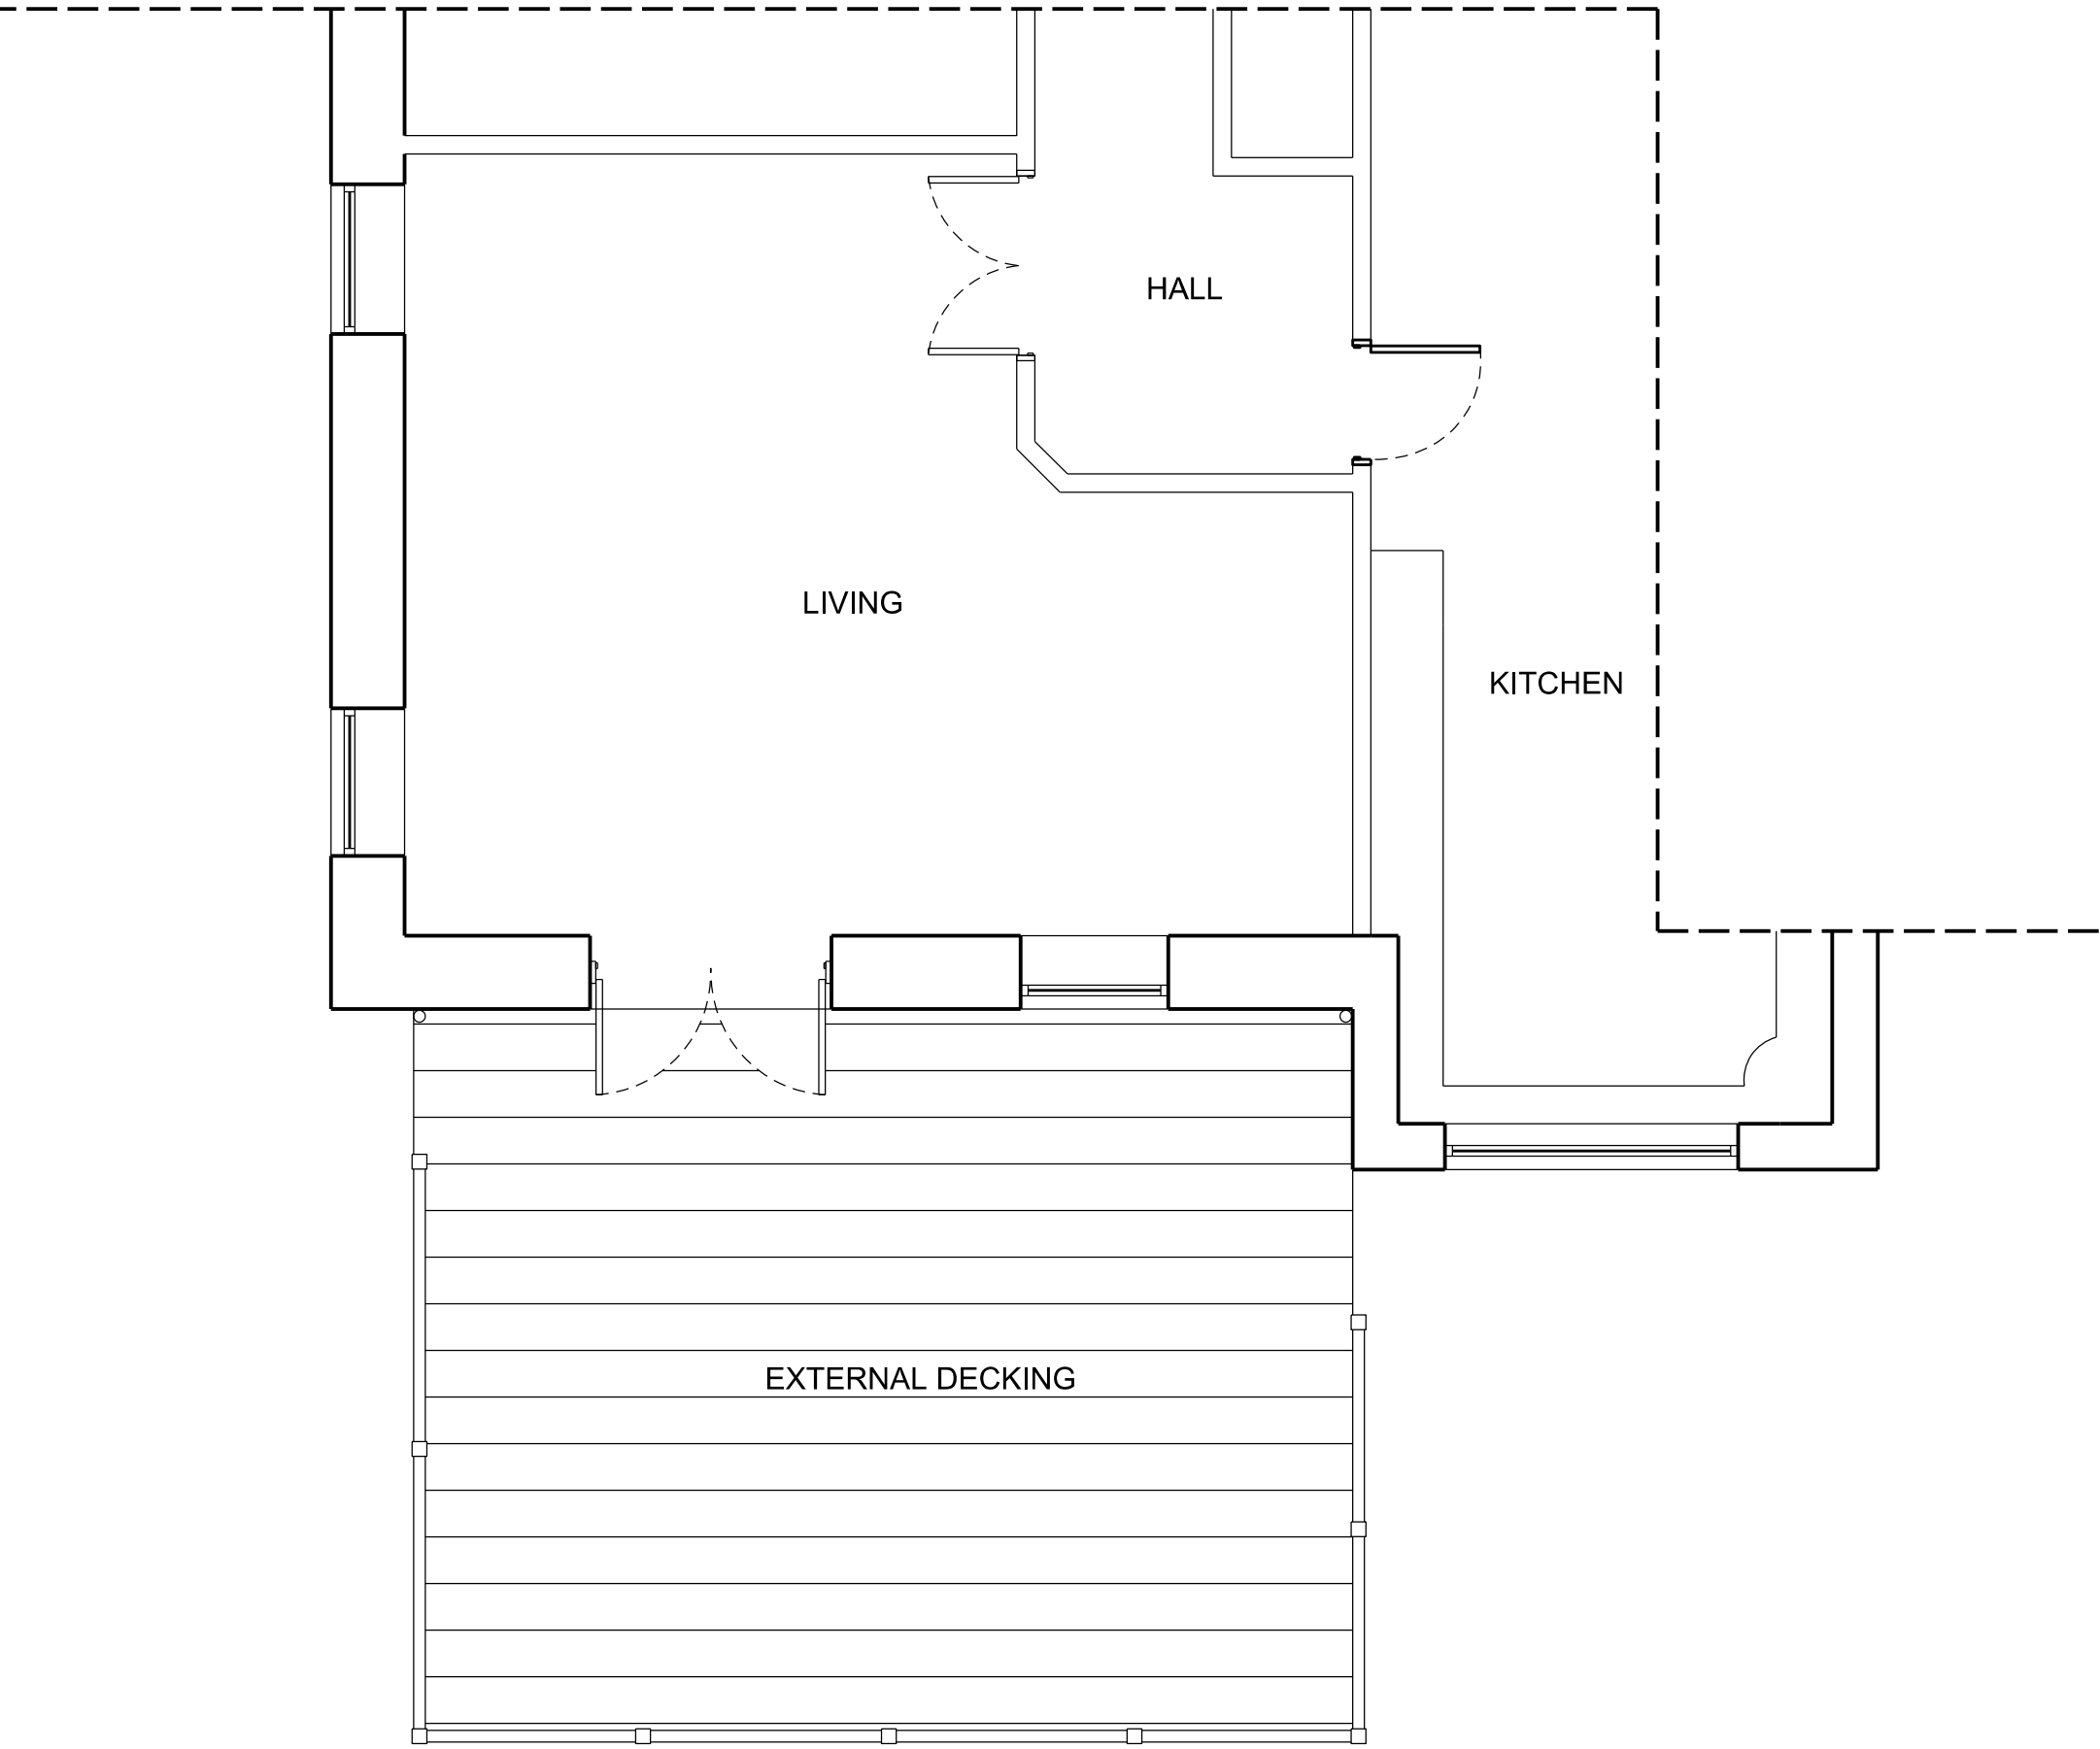

Existing Ground Floor Plan
Scale 1:50