


Proposed Rear Elevation
Scale 1:50



Proposed Side Elevation
Scale 1:50

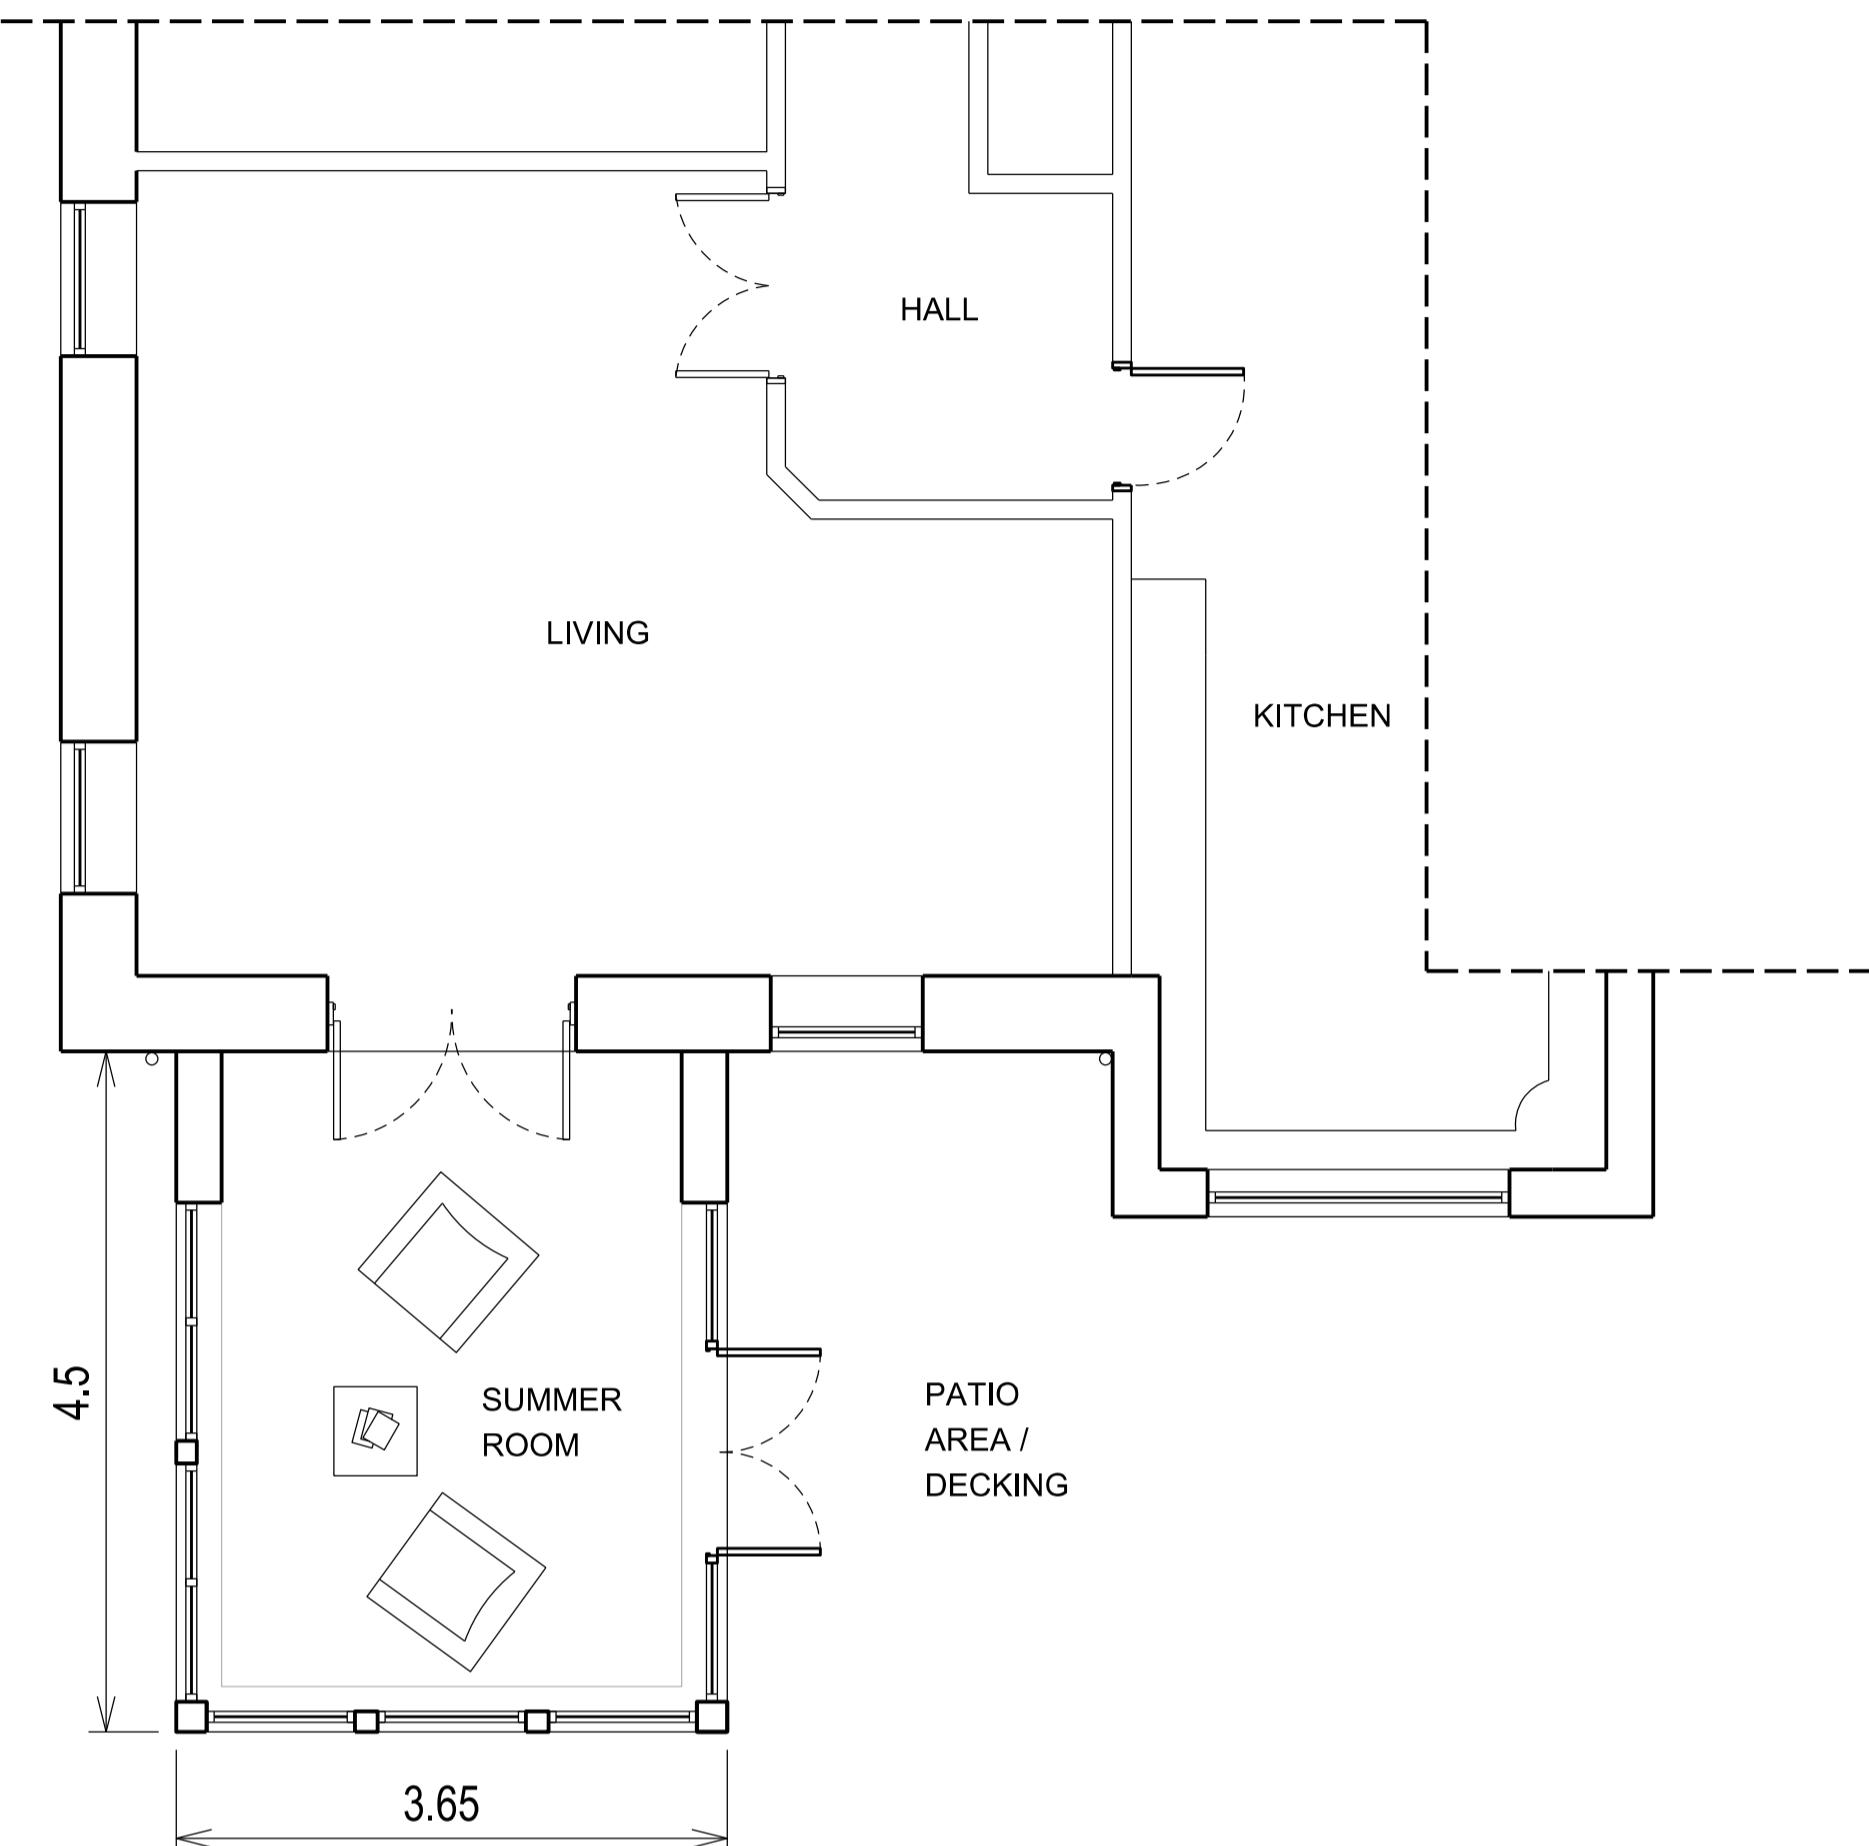

Proposed Ground Floor Plan
Scale 1:50



Proposed Side Elevation (South-West)
Scale 1:50

B	Dimensions shown as requested by planning officer	09.03.20	ZM
A	Windows and window surrounds arrangement reconfigured as requested by client	10.02.28	ZM
REVISION			
DETAILS OF REVISION			
PROJECT No	STATUS	DATE	INITIALS
VILLA ROSA			
DRAWING NAME			
PROPOSED PLANS & ELEVATIONS			
PROJECT No	STATUS	DATE	OCT 19
69.19	PLANNING SUBMISSION	1:50	
SIZE A1			
SCALE 1:50			
DRAWING No 05B			
			