



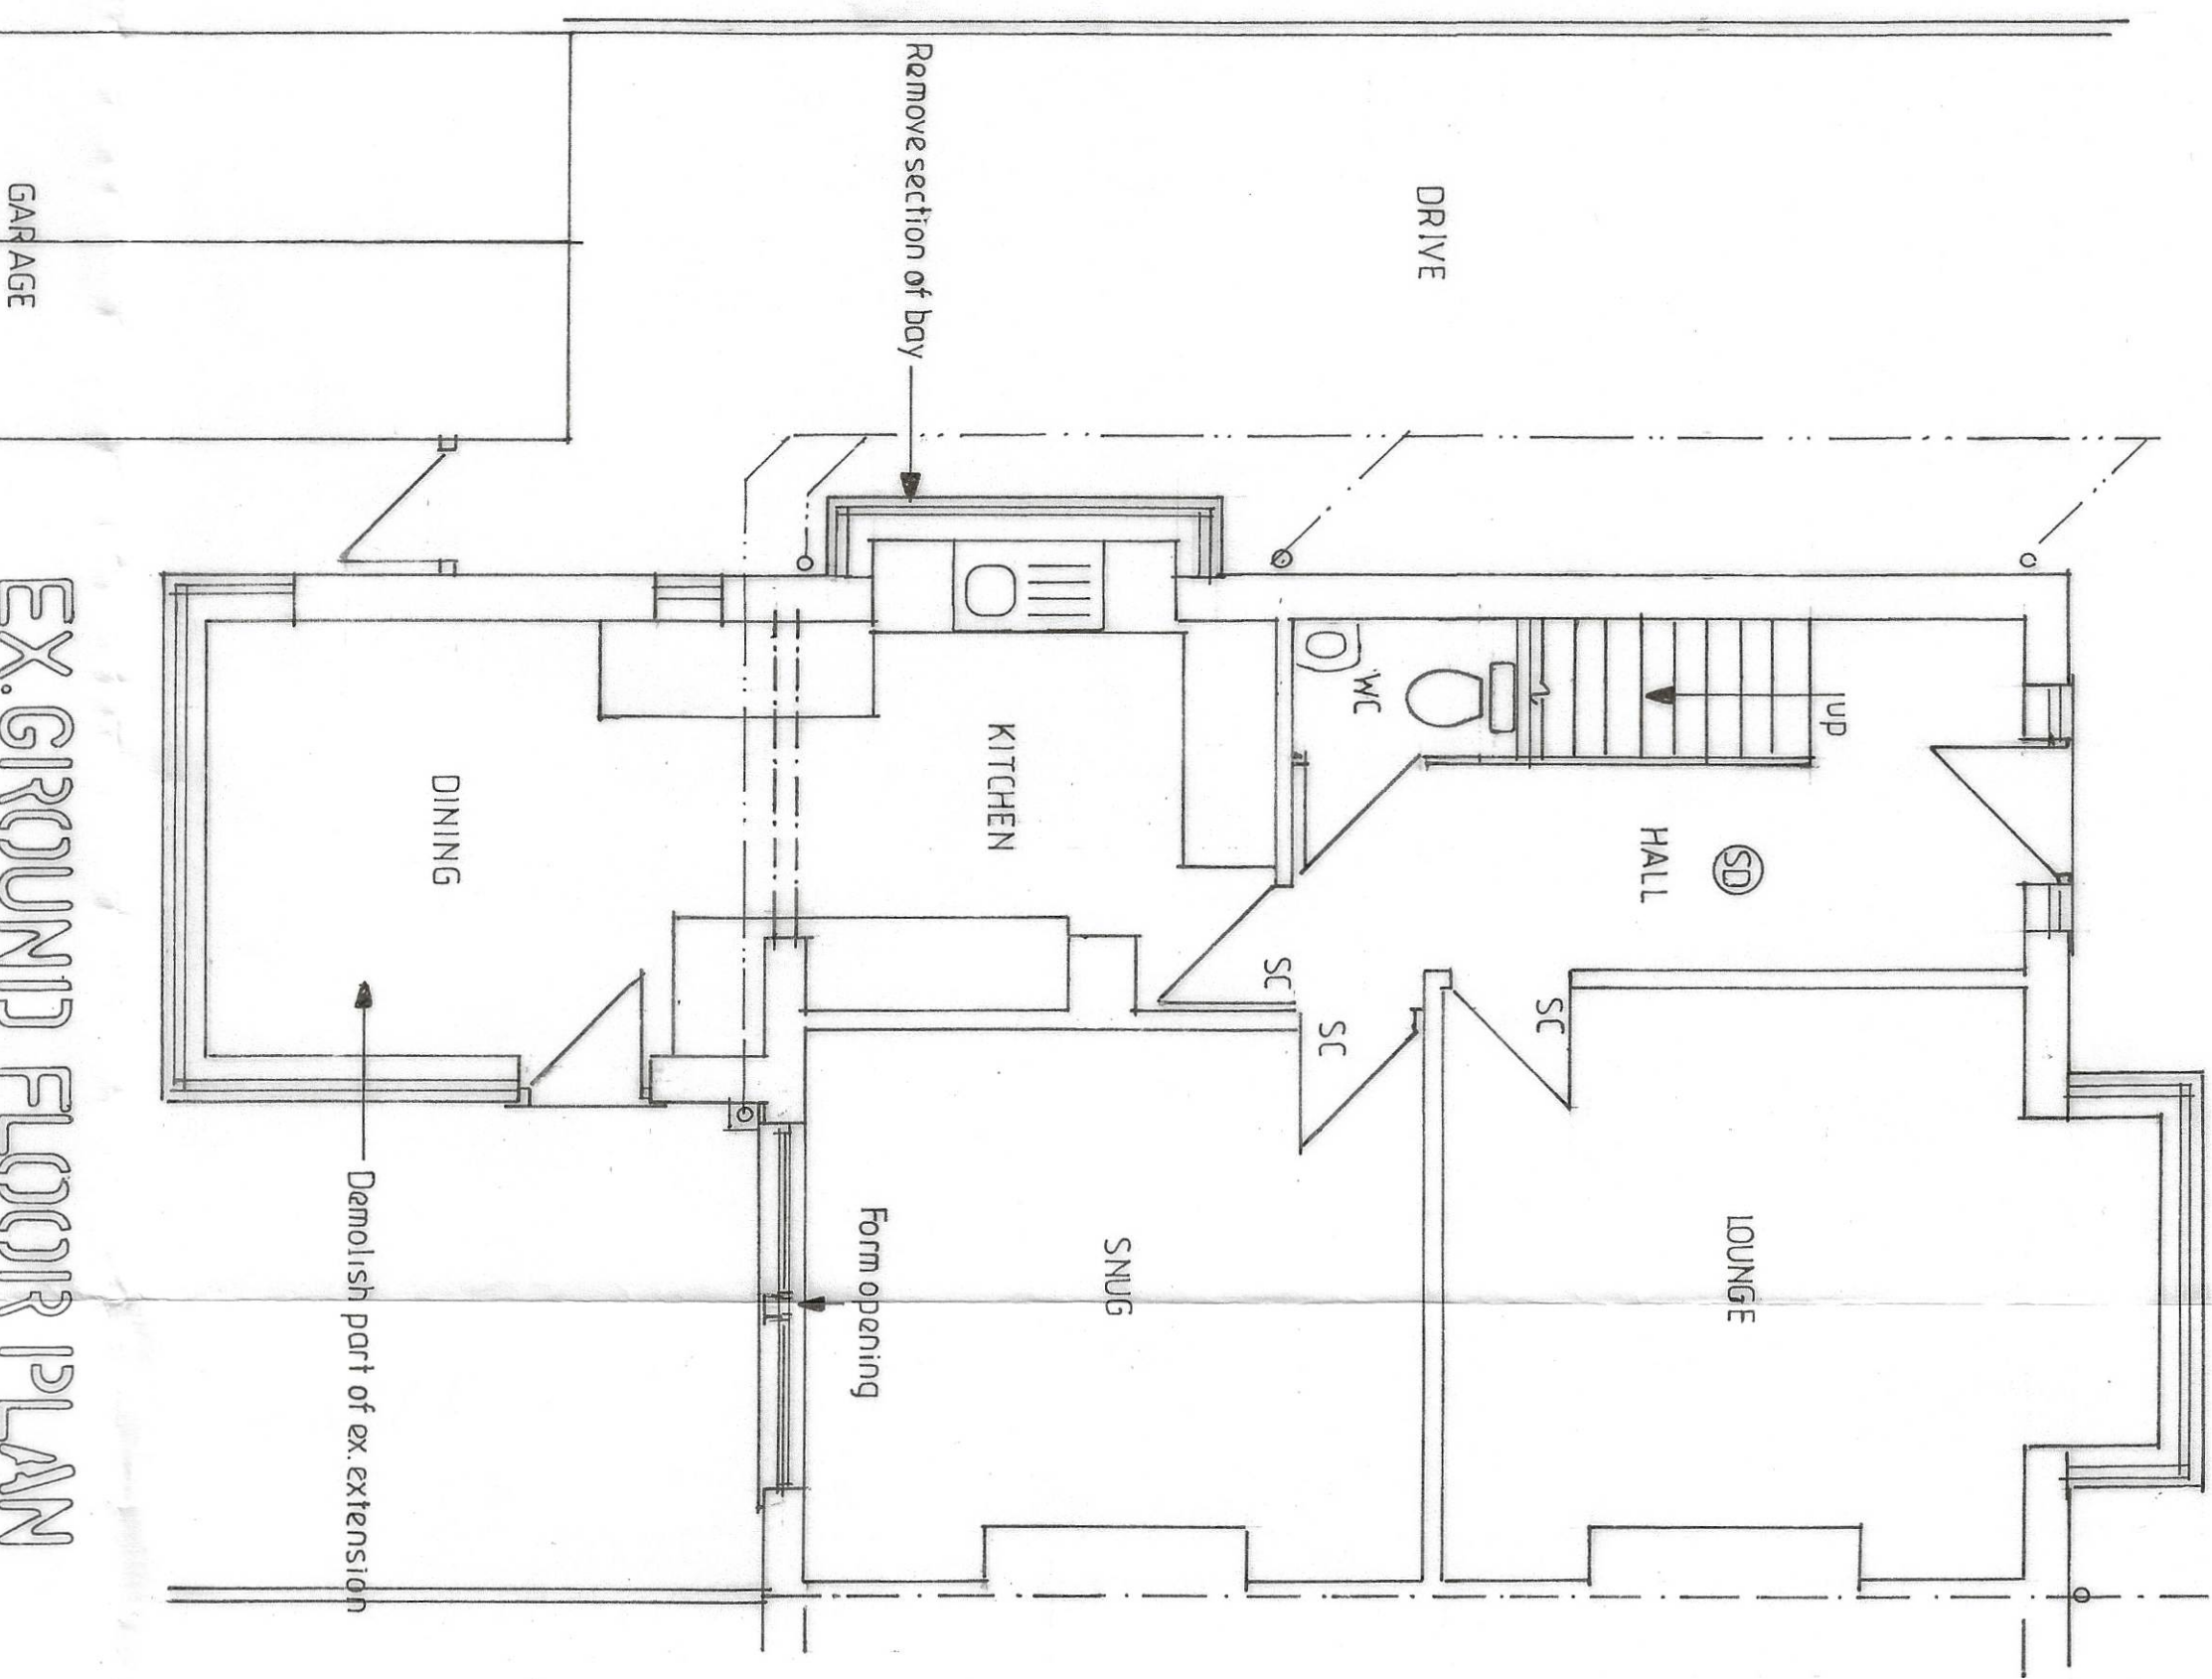


EX. GROUND FLOOR PLAN

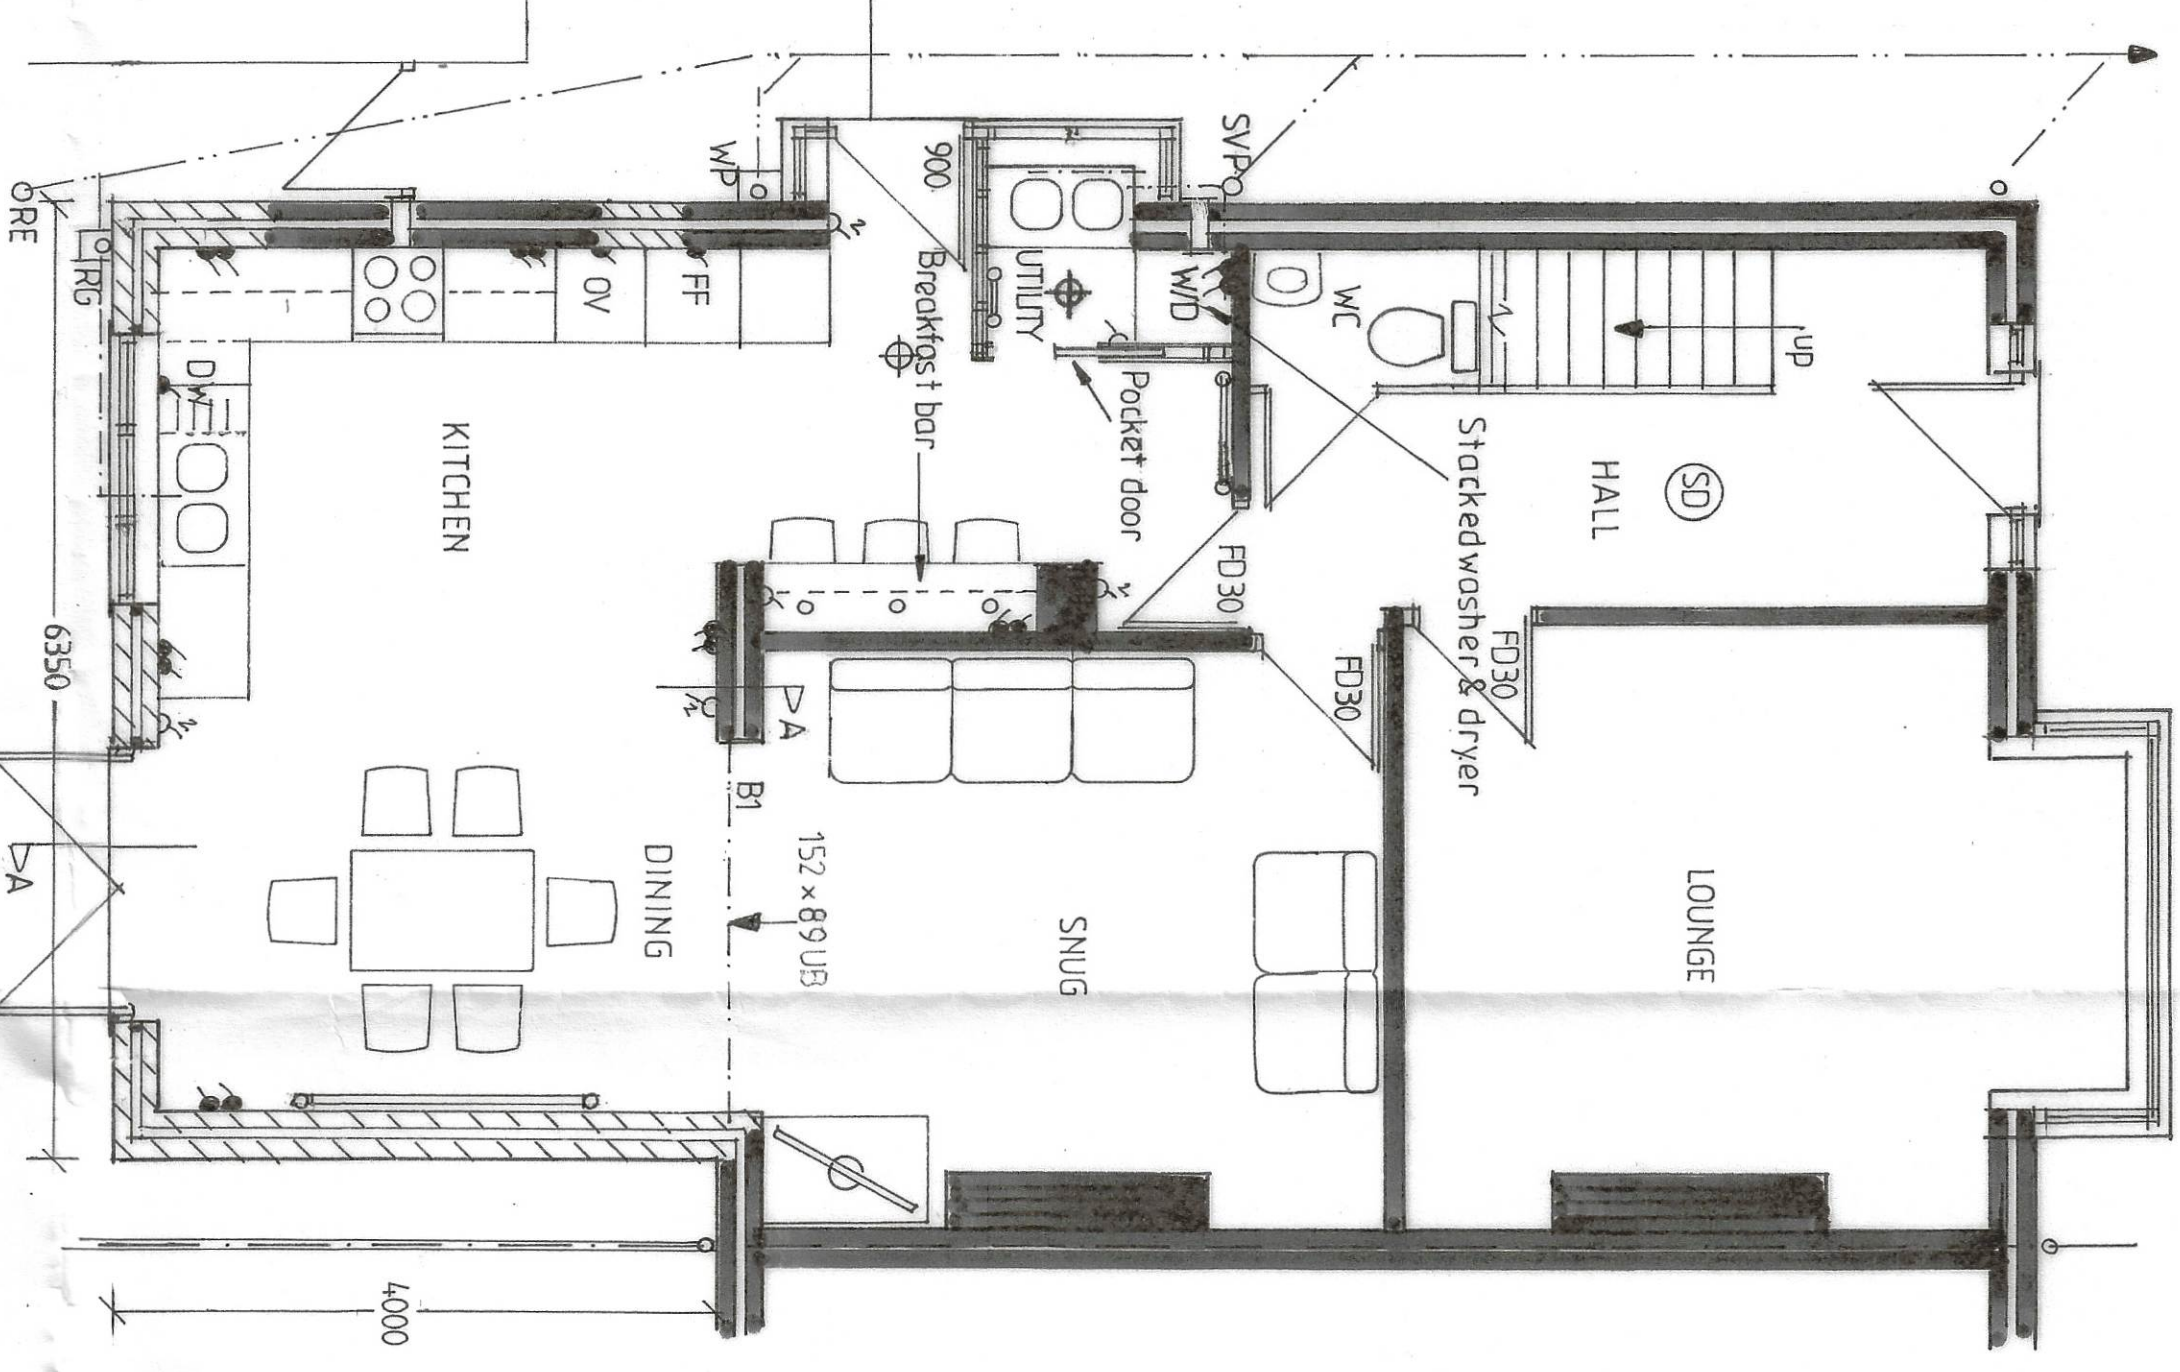


PROPOSED GROUND FLOOR PLAN


EXISTING & PROPOSED FLOOR PLANS, ELEVATIONS & SECTION

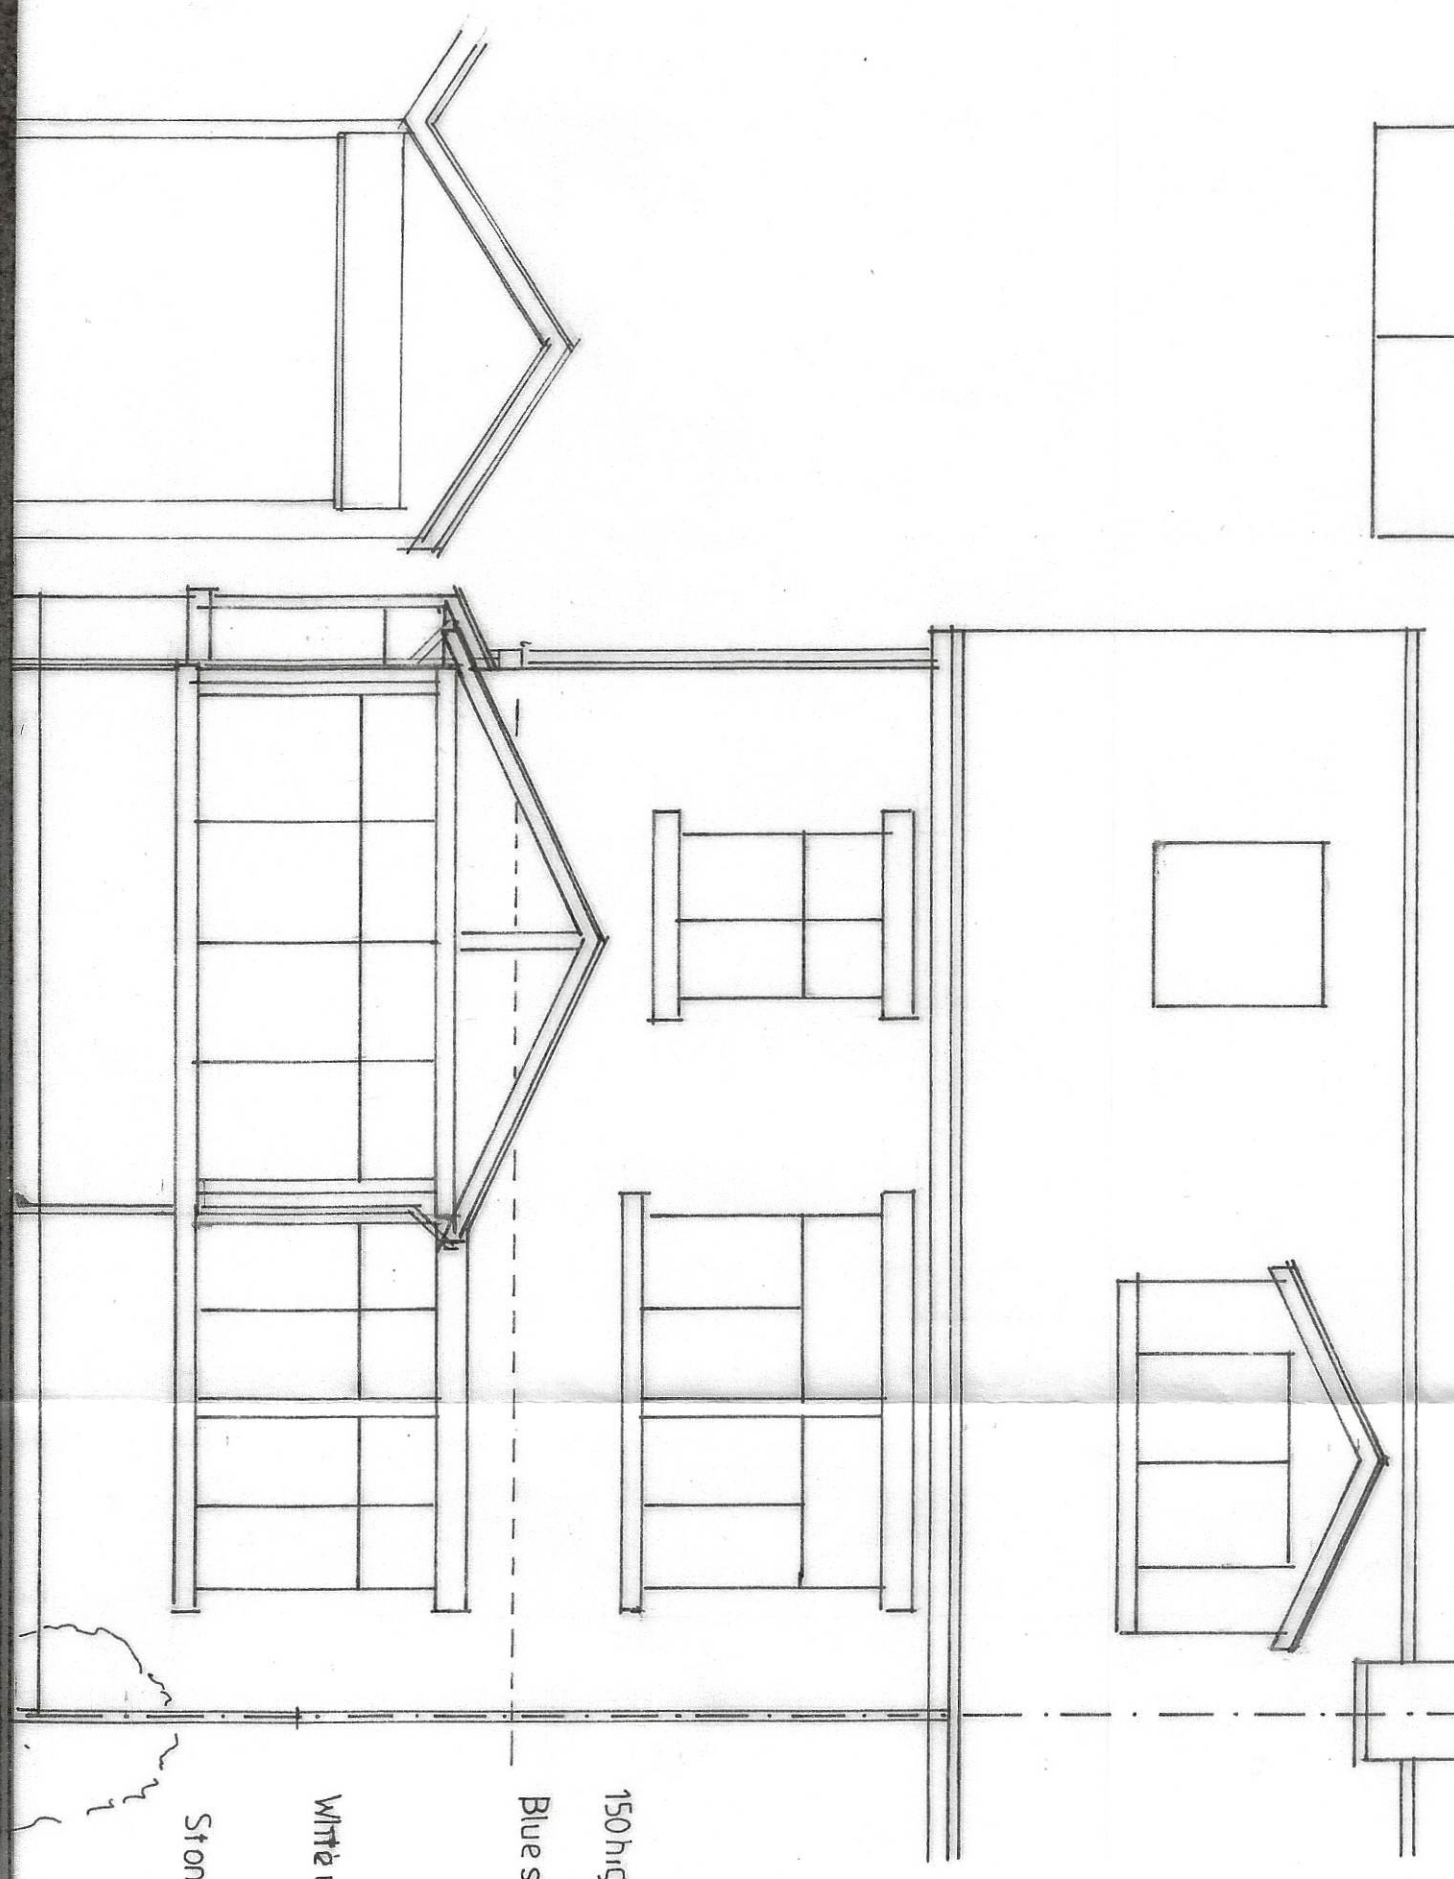


EX. REAR ELEVATION

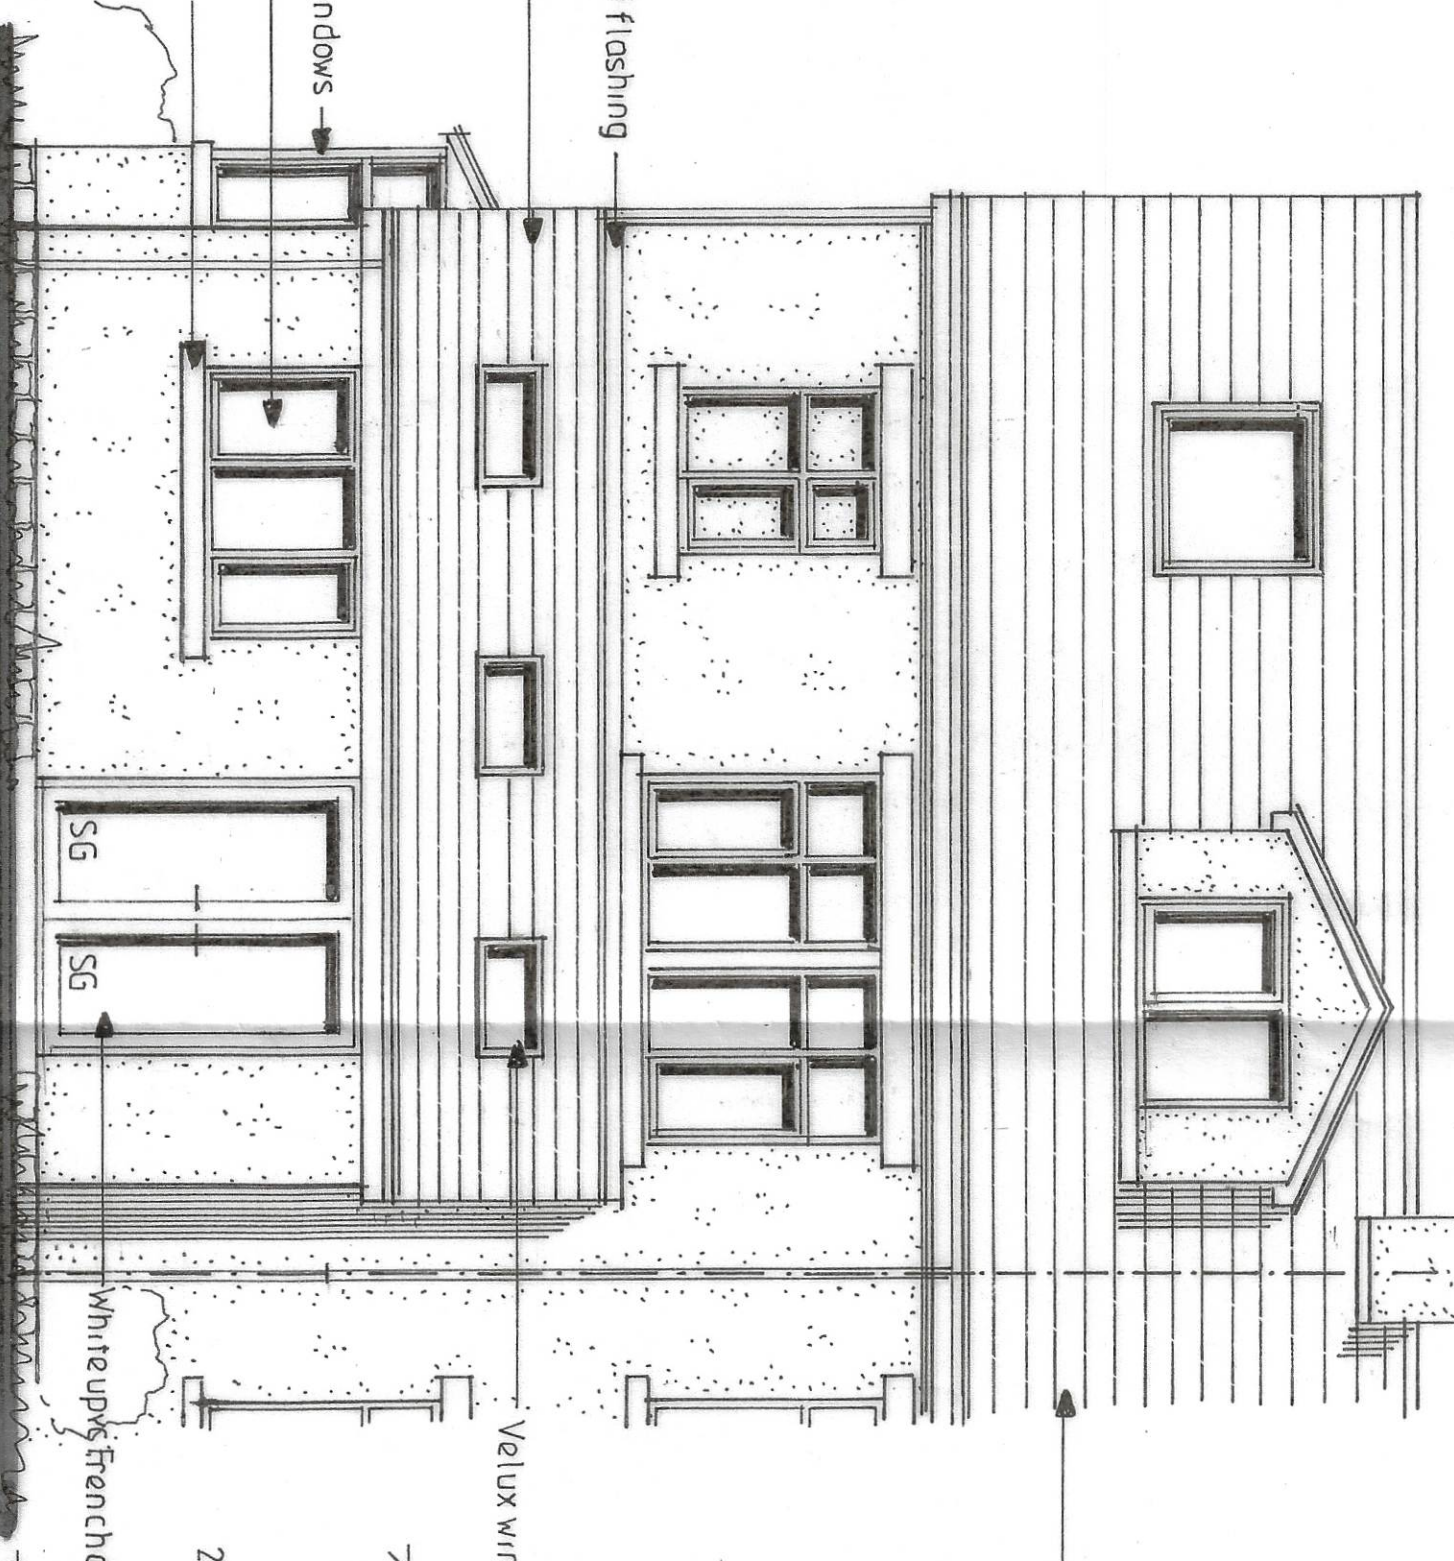


PROPOSED REAR ELEVATION

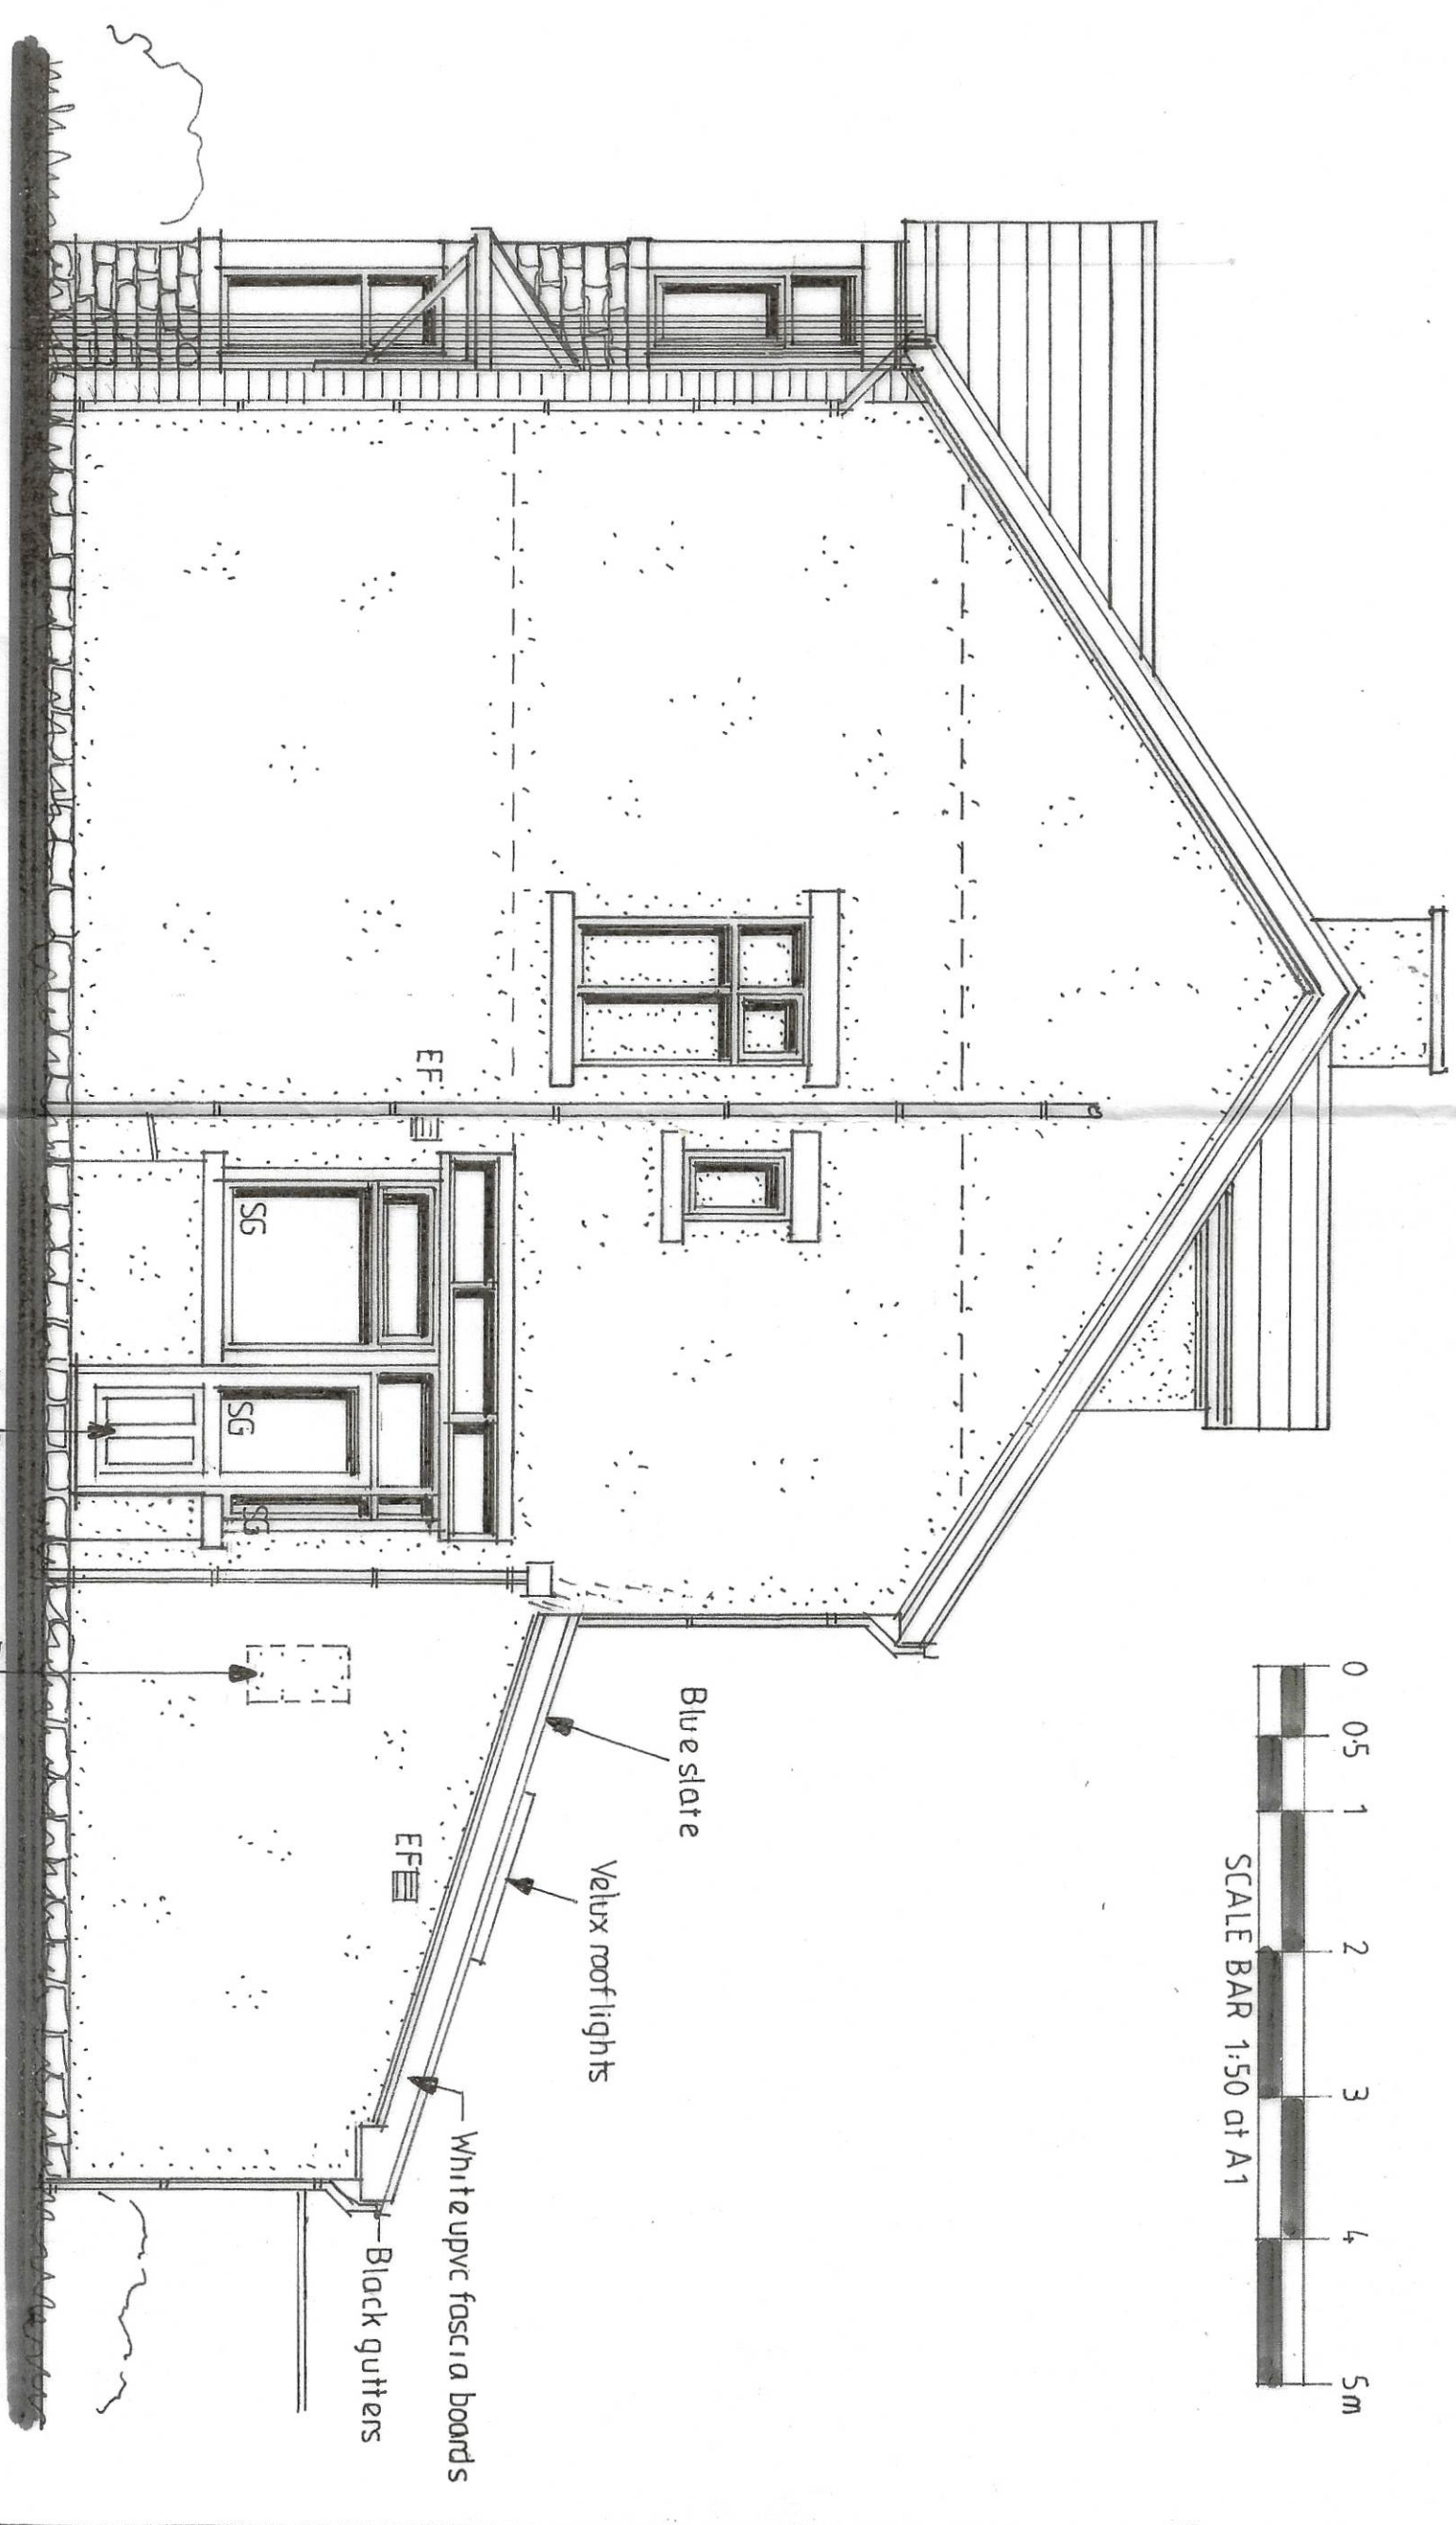

PROPOSED SIDE ELEVATION

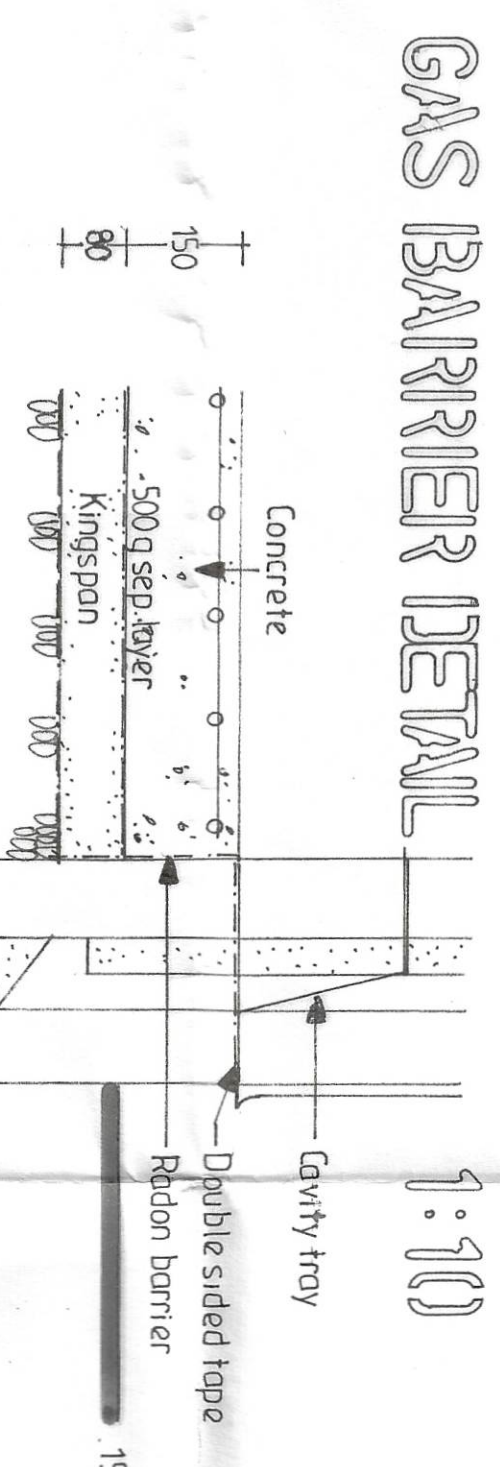

GAS BARRIER DETAIL 1:10

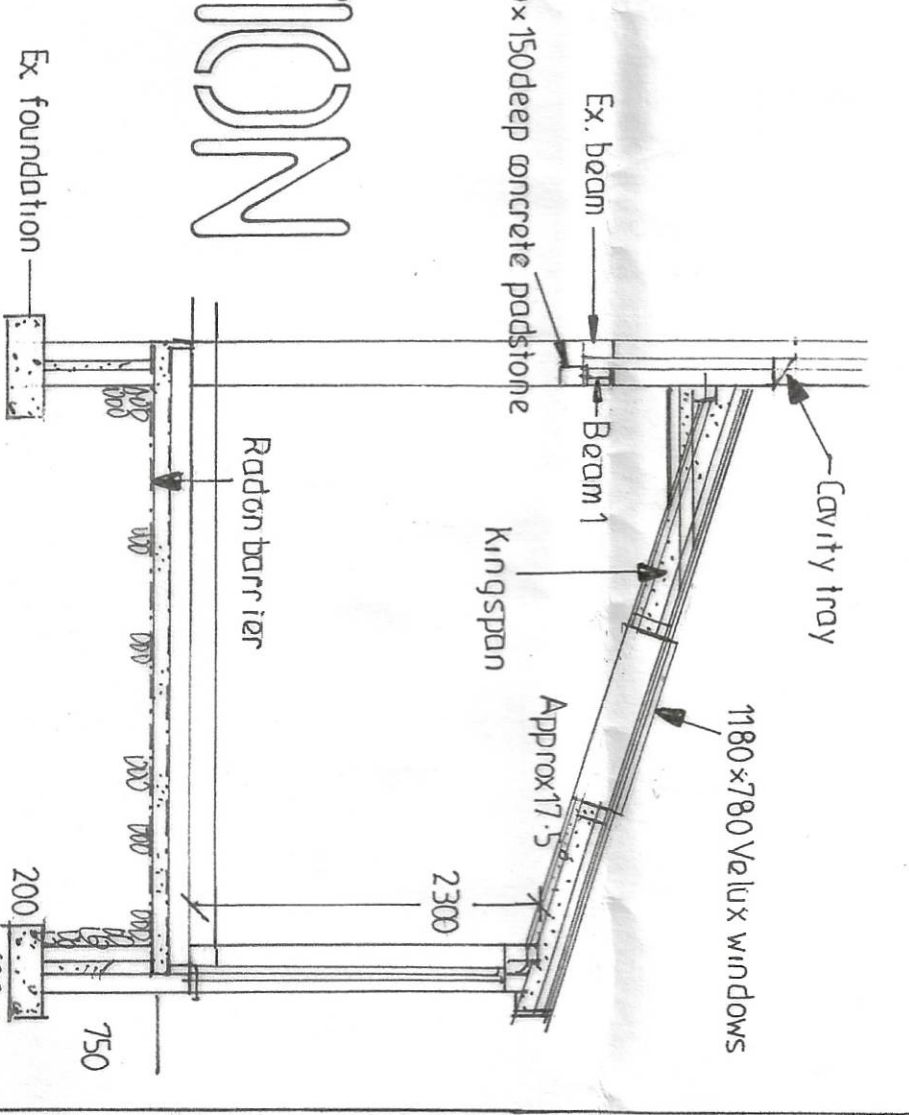

SECTION A - A

PROPOSED SIDE ELEVATION



PROPOSED SINGLE STOREY EXTENSION TO REAR

FOR MR & MRS W DAVIES
AT 15 ABBEY ROAD
WHALEY
BB7 9RP

ALDRIAN HUGHES
ARCHITECTURAL SERVICES

SCALE 1:50 DRAWING NO.

DATE FEB 2020 1/37/2020

320200158P