

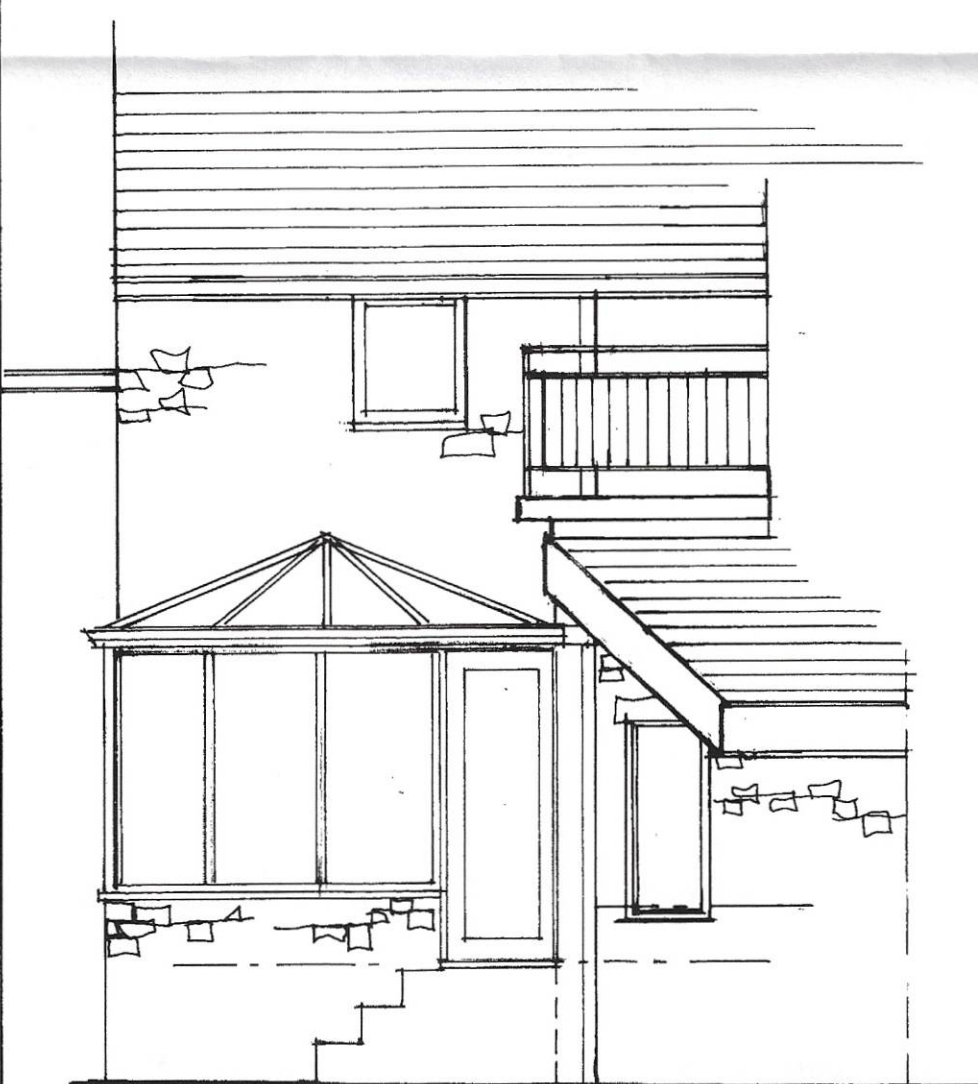


This drawing is to be read in conjunction with all relevant Architect, consultants' and specialists' drawings and specifications. The Architect is to be notified of any discrepancies before proceeding. Do not scale from this drawing. All dimensions and levels are to be checked on site. This drawing is subject to copyright. All work carried out before Planning and Building Permission has been granted is at the contractor's risk.

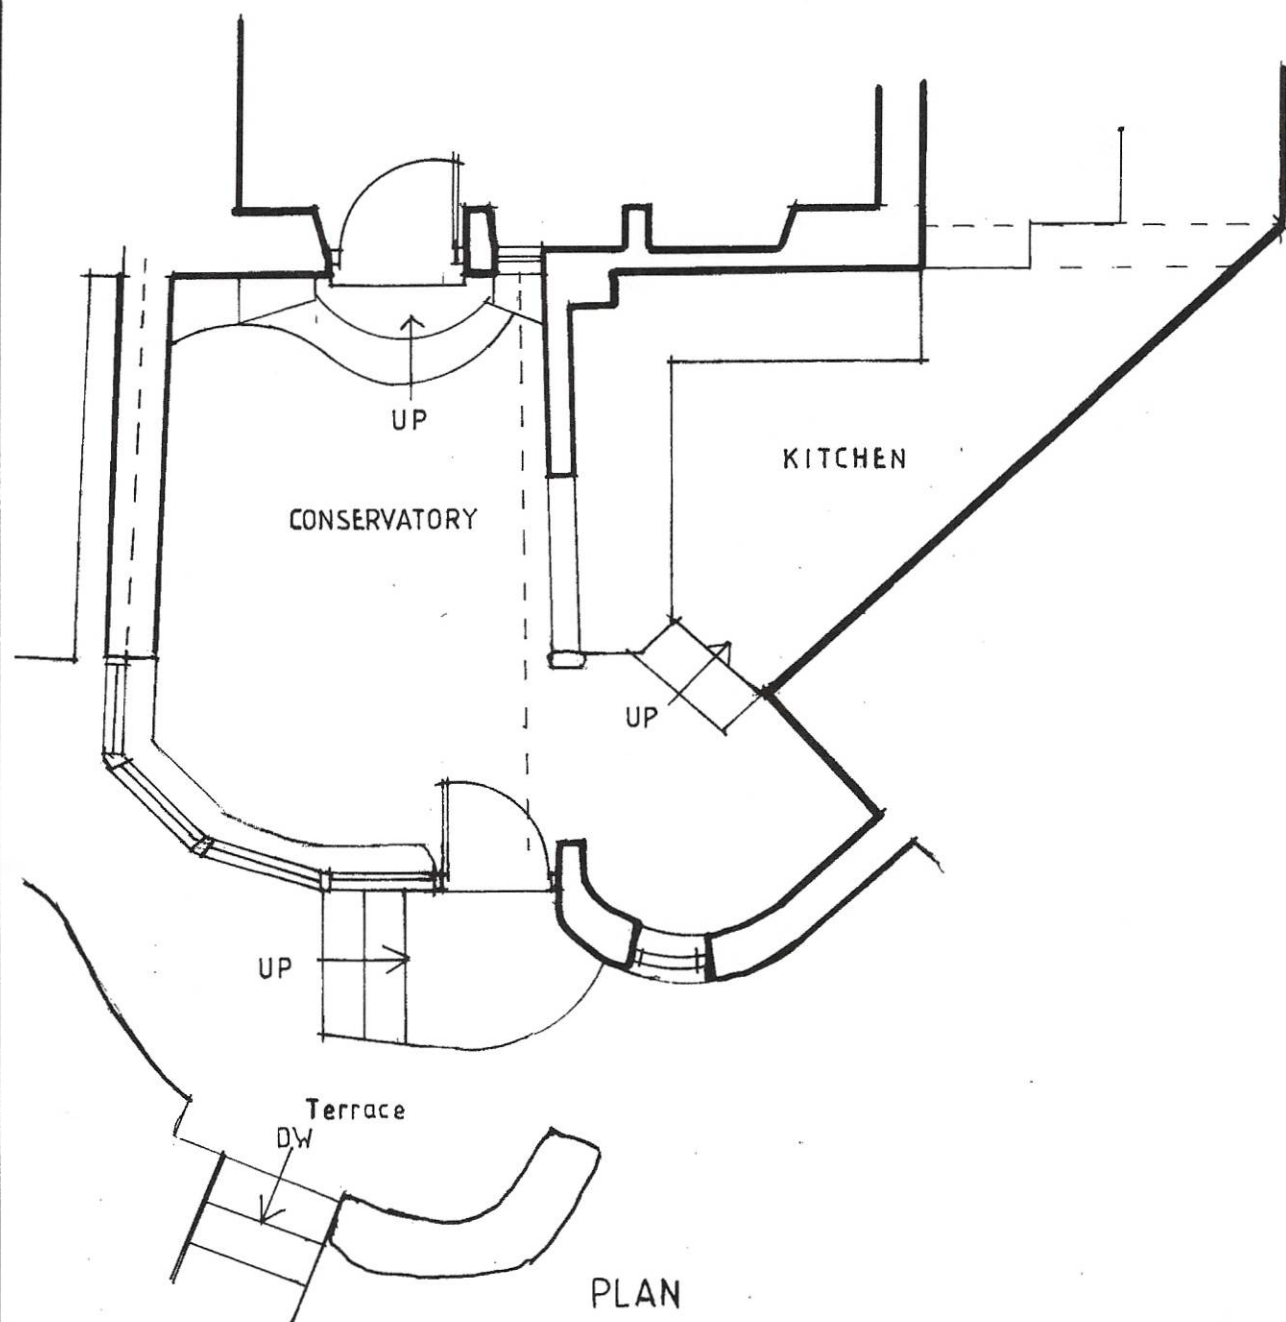

REAR ELEVATION

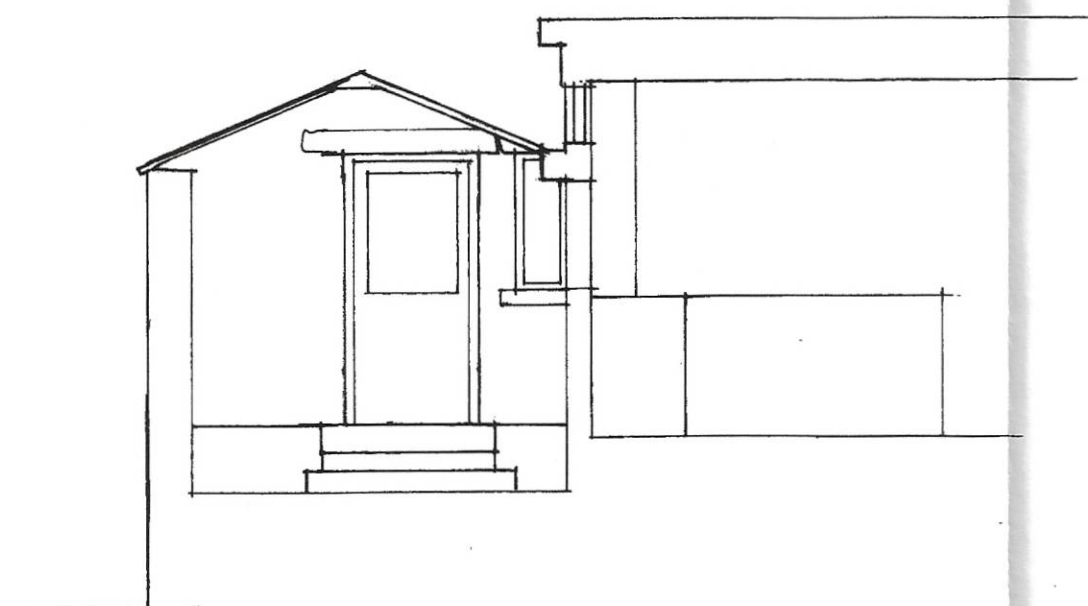

SECTION A-A

Client
Mr & Mrs SMITH

Job Title
PROPOSED ALTERATIONS TO
2 PARK GATE ROW
COPSTER GREEN

320200162P

Drawing Title
EXISTING PART PLAN AND
ELEVATION

Scale: 1:50 e A2 Date: Feb 20 Drawn: LKR

spa
SUNDERLAND PEACOCK ARCHITECTS

SUNDERLAND PEACOCK & ASSOCIATES LTD.
HAZELMOORE, FARM, 100, ROAD, CLITHEROE,
LANCASHIRE, BB7 2NG
T: 01204 422178 F: 01204 427324
E: info@sunderlandpeacock.com
www.sunderlandpeacock.com

