


This drawing is to be read in conjunction with all relevant Architect, consultants' and specialists' drawings and specifications. The Architect is to be notified of any discrepancies before proceeding. Do not scale from this drawing. All dimensions and levels are to be checked on site. This drawing is subject to copyright. All work carried out before Planning and Building Permission has been granted is at the contractor's risk.


REVISIONS

REV A Window added 21/02/20 SGH
REV B Glazed corner added 26/02/20 SGH

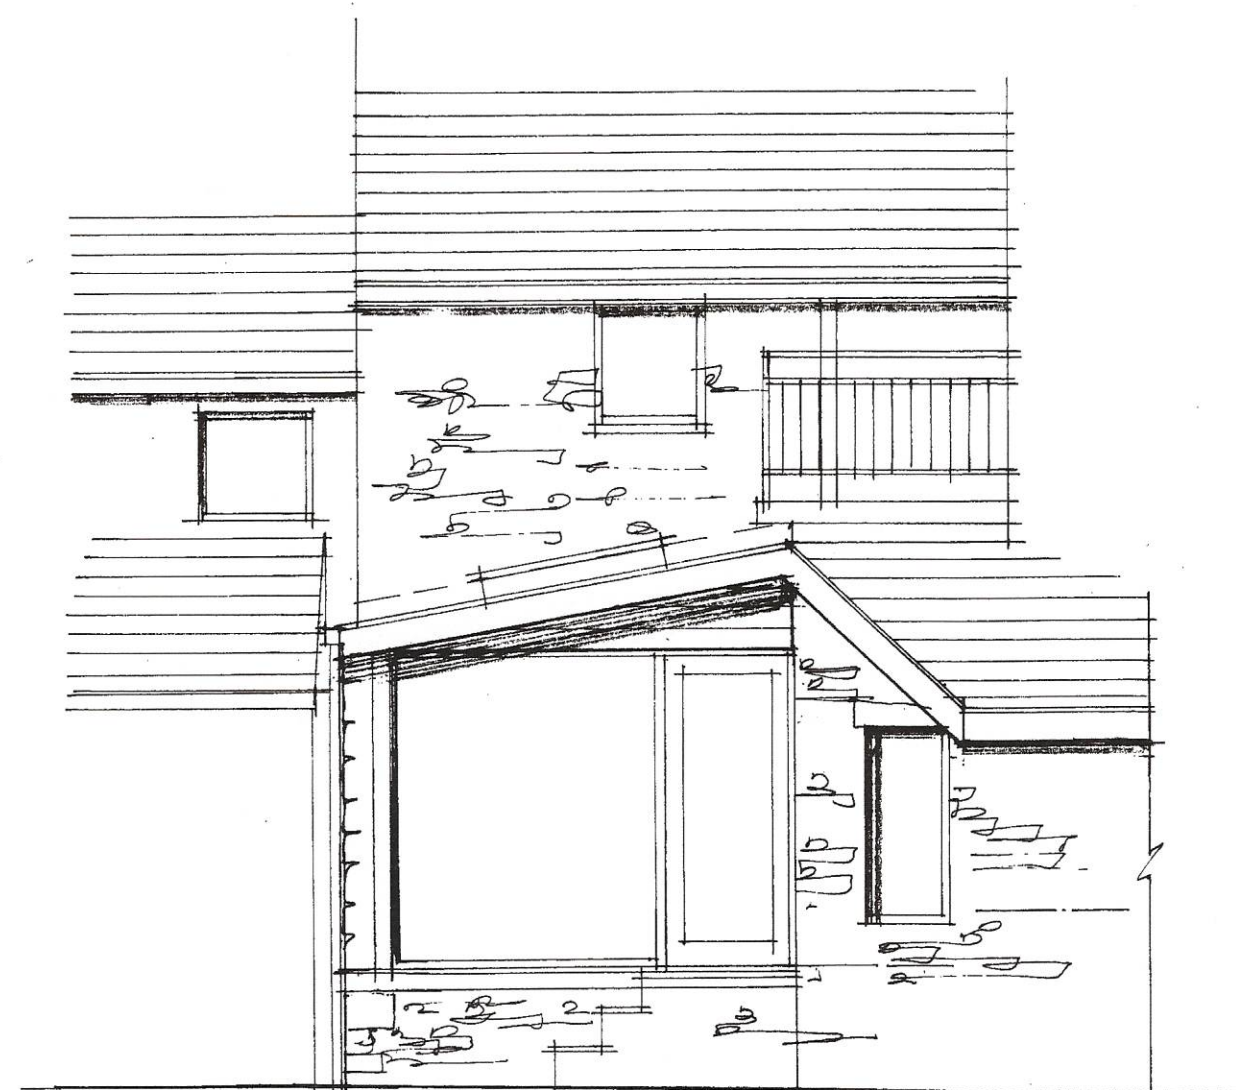


West/Rear Elevation

3M

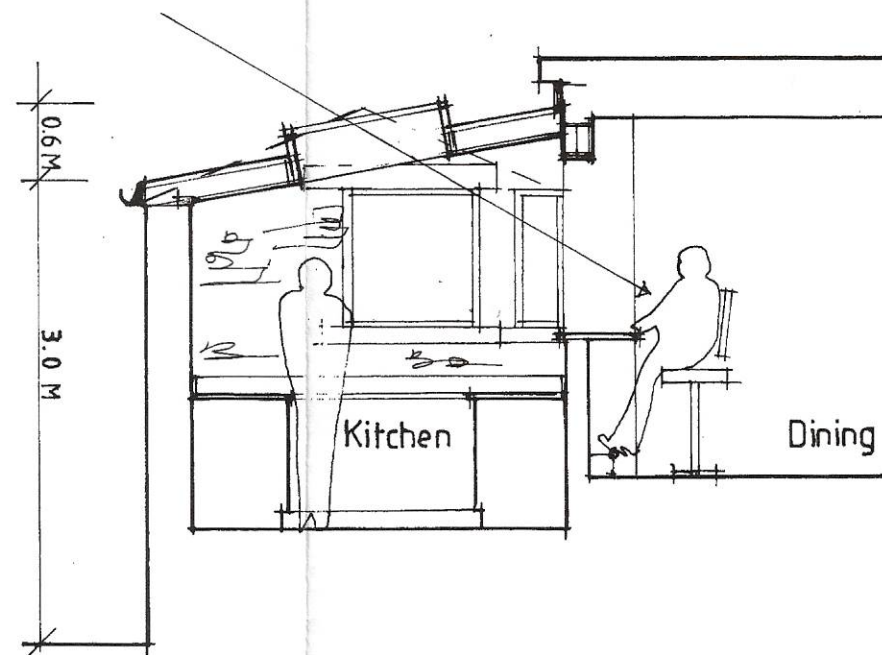


Section thro' A-A

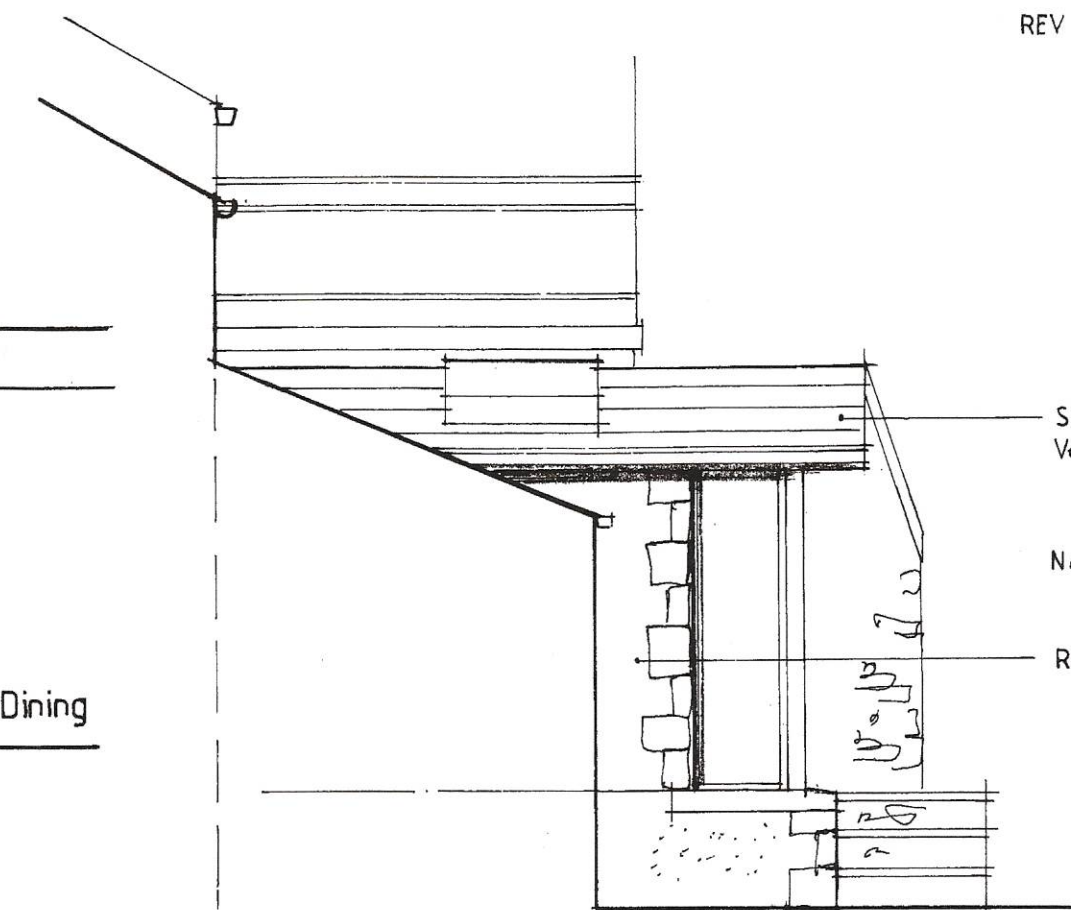


South / Sectional side Elevation thro B-B

4.1 M
(Extent of ex. conservatory)

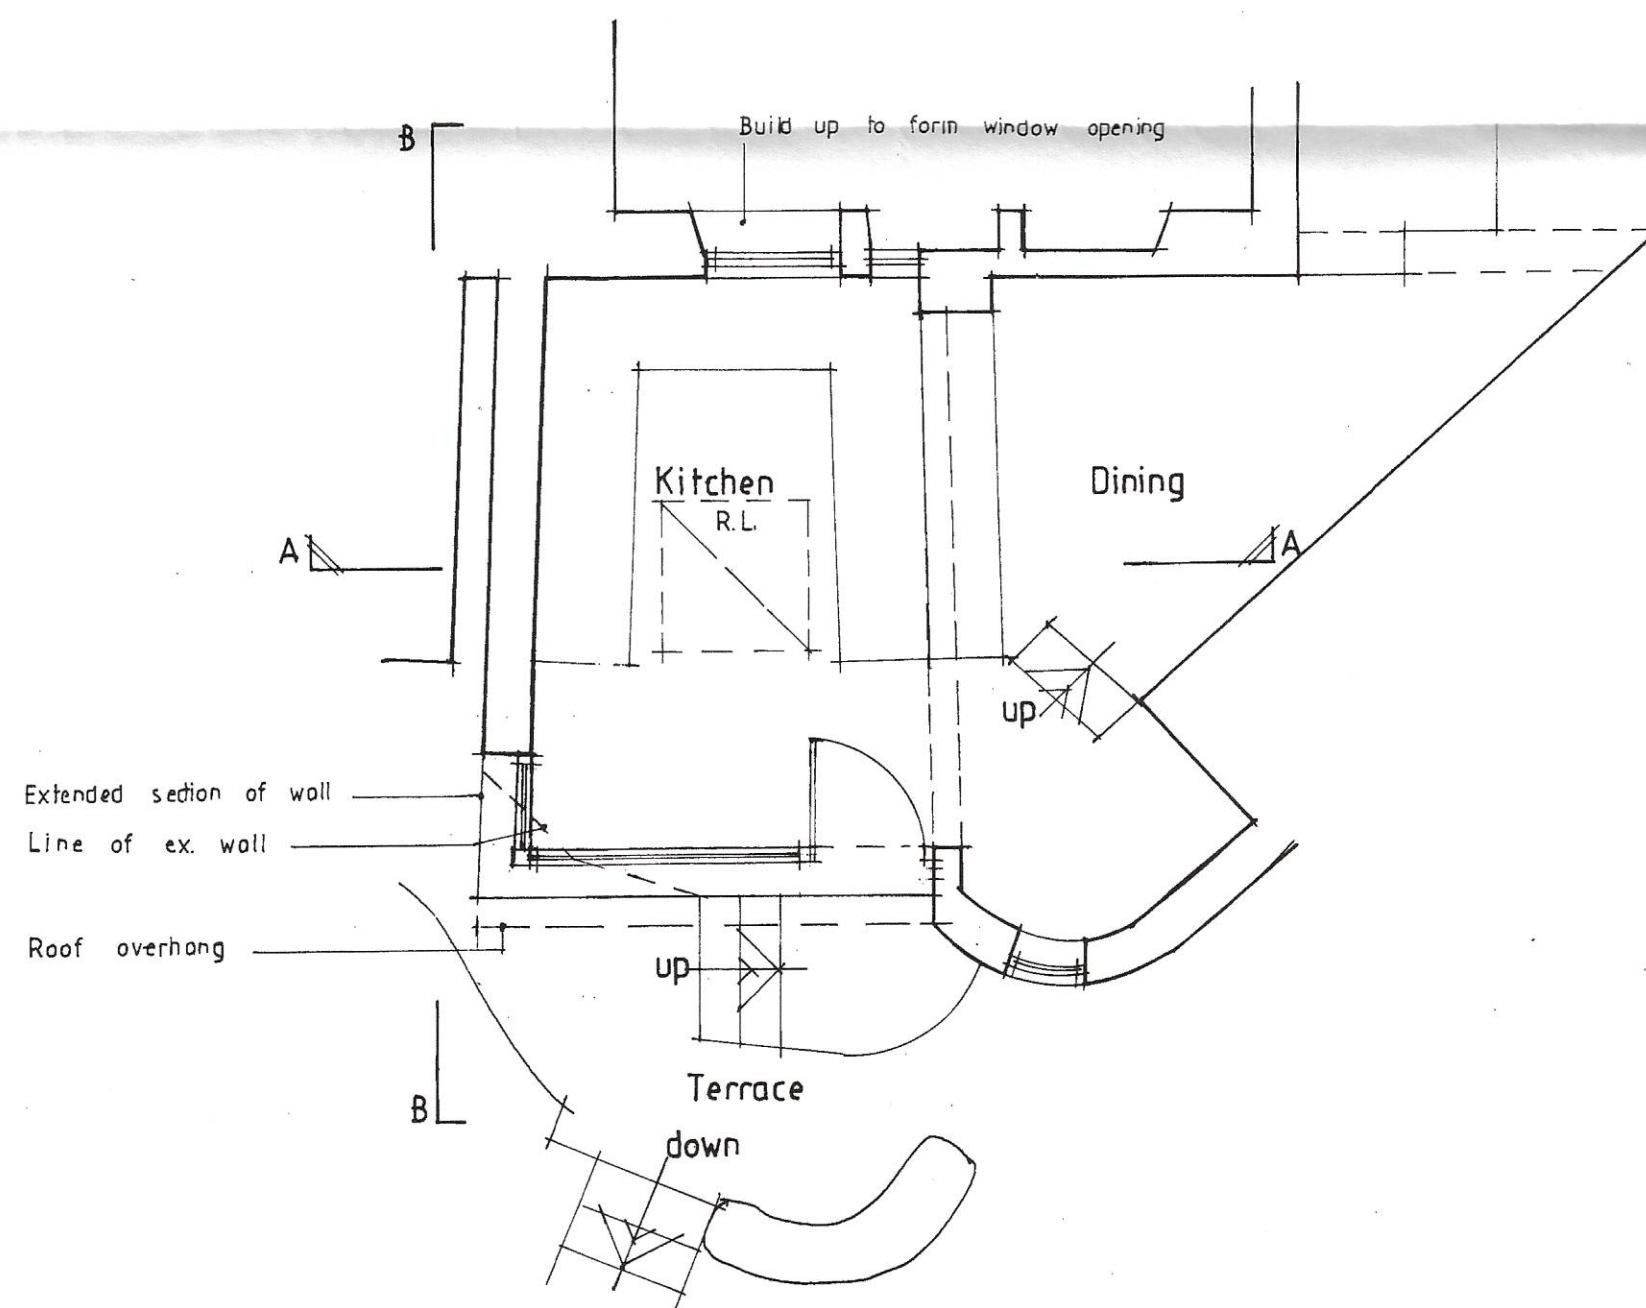

Part Ground Floor Plan

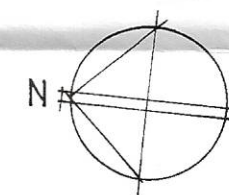

Client
Mr and Mrs Smith

Job Title
Proposed Alterations To
2 Park Gate Row
Copster Green

320200162P

Drawing Title
Proposed Plan, Section and
Elevation

Scale 1/50 e A2 Date Feb. 2020 Drawn SGH

spa

SUNDERLAND PEACOCK ARCHITECTS

SUNDERLAND PEACOCK & ASSOCIATES LTD.
44 ELMERE, PIMLICK ROAD, CLITHEROE
LANCASHIRE, BB7 2AG
Tel: 01200 423178 Fax: 01200 427328
Email: info@sunderlandpeacock.com
www.sunderlandpeacock.com



5 9 9 5 - 0 2 B